


NOT FOR CONSTRUCTION
ALL DIMENSIONS TO BE CHECKED ON SITE

SITE BOUNDARY

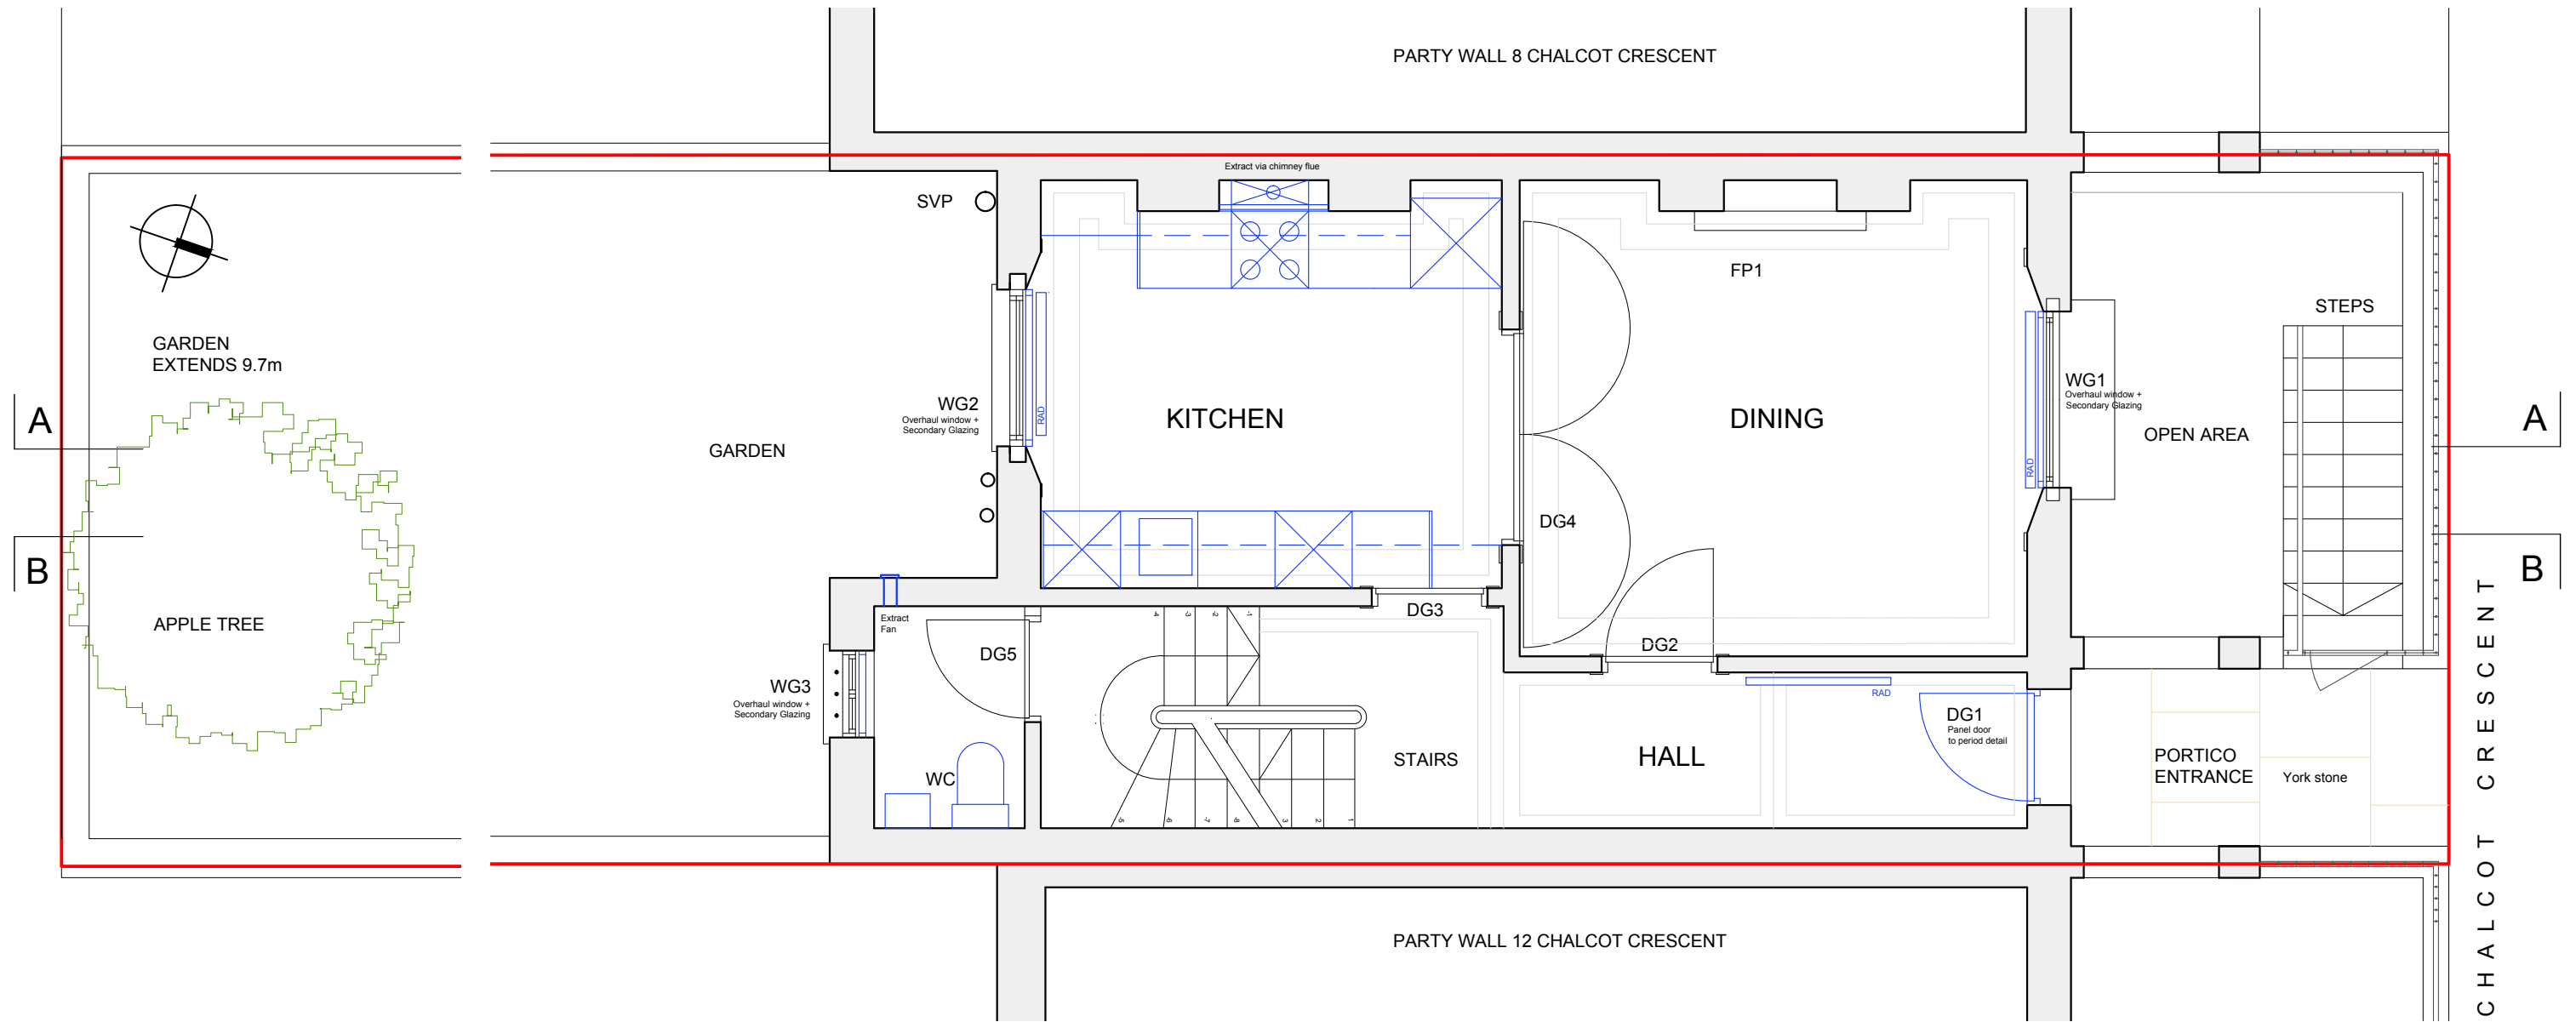

PROPOSED GROUND FLOOR PLAN


PROPOSALS

Relocate fireplace FP2 from rear bedroom to 1st floor
DG3 sealed shut
Kitchen fitted to rear room

Secondary glazing to WG1, WG2 & WG3
Replace DG1 with new to match original

WC layout and new appliances
New radiators

External quarry tiles to be replaced with York stone

 

PLANNING/LBC

CLIENT	PROJECT	SCALE	DATE
ELLISON	10 CHALCOT CR	1:50 @ A3	MAR 25
DRAWING	DWG. No.	GABY HIGGS ARCHITECTS	
PROPOSED GROUND	2502 P 12	gabyhiggsarchitects@gmail.com 07590 990802	

DO NOT SCALE FROM DRAWING, ALL DIMENSIONS, LEVELS AND SETTING OUT TO BE CHECKED ON SITE AND ANY DISCREPANCY REPORTED IMMEDIATELY. NOT FOR CONSTRUCTION. COPYRIGHT GHA