


NOT FOR CONSTRUCTION
ALL DIMENSIONS TO BE CHECKED ON SITE

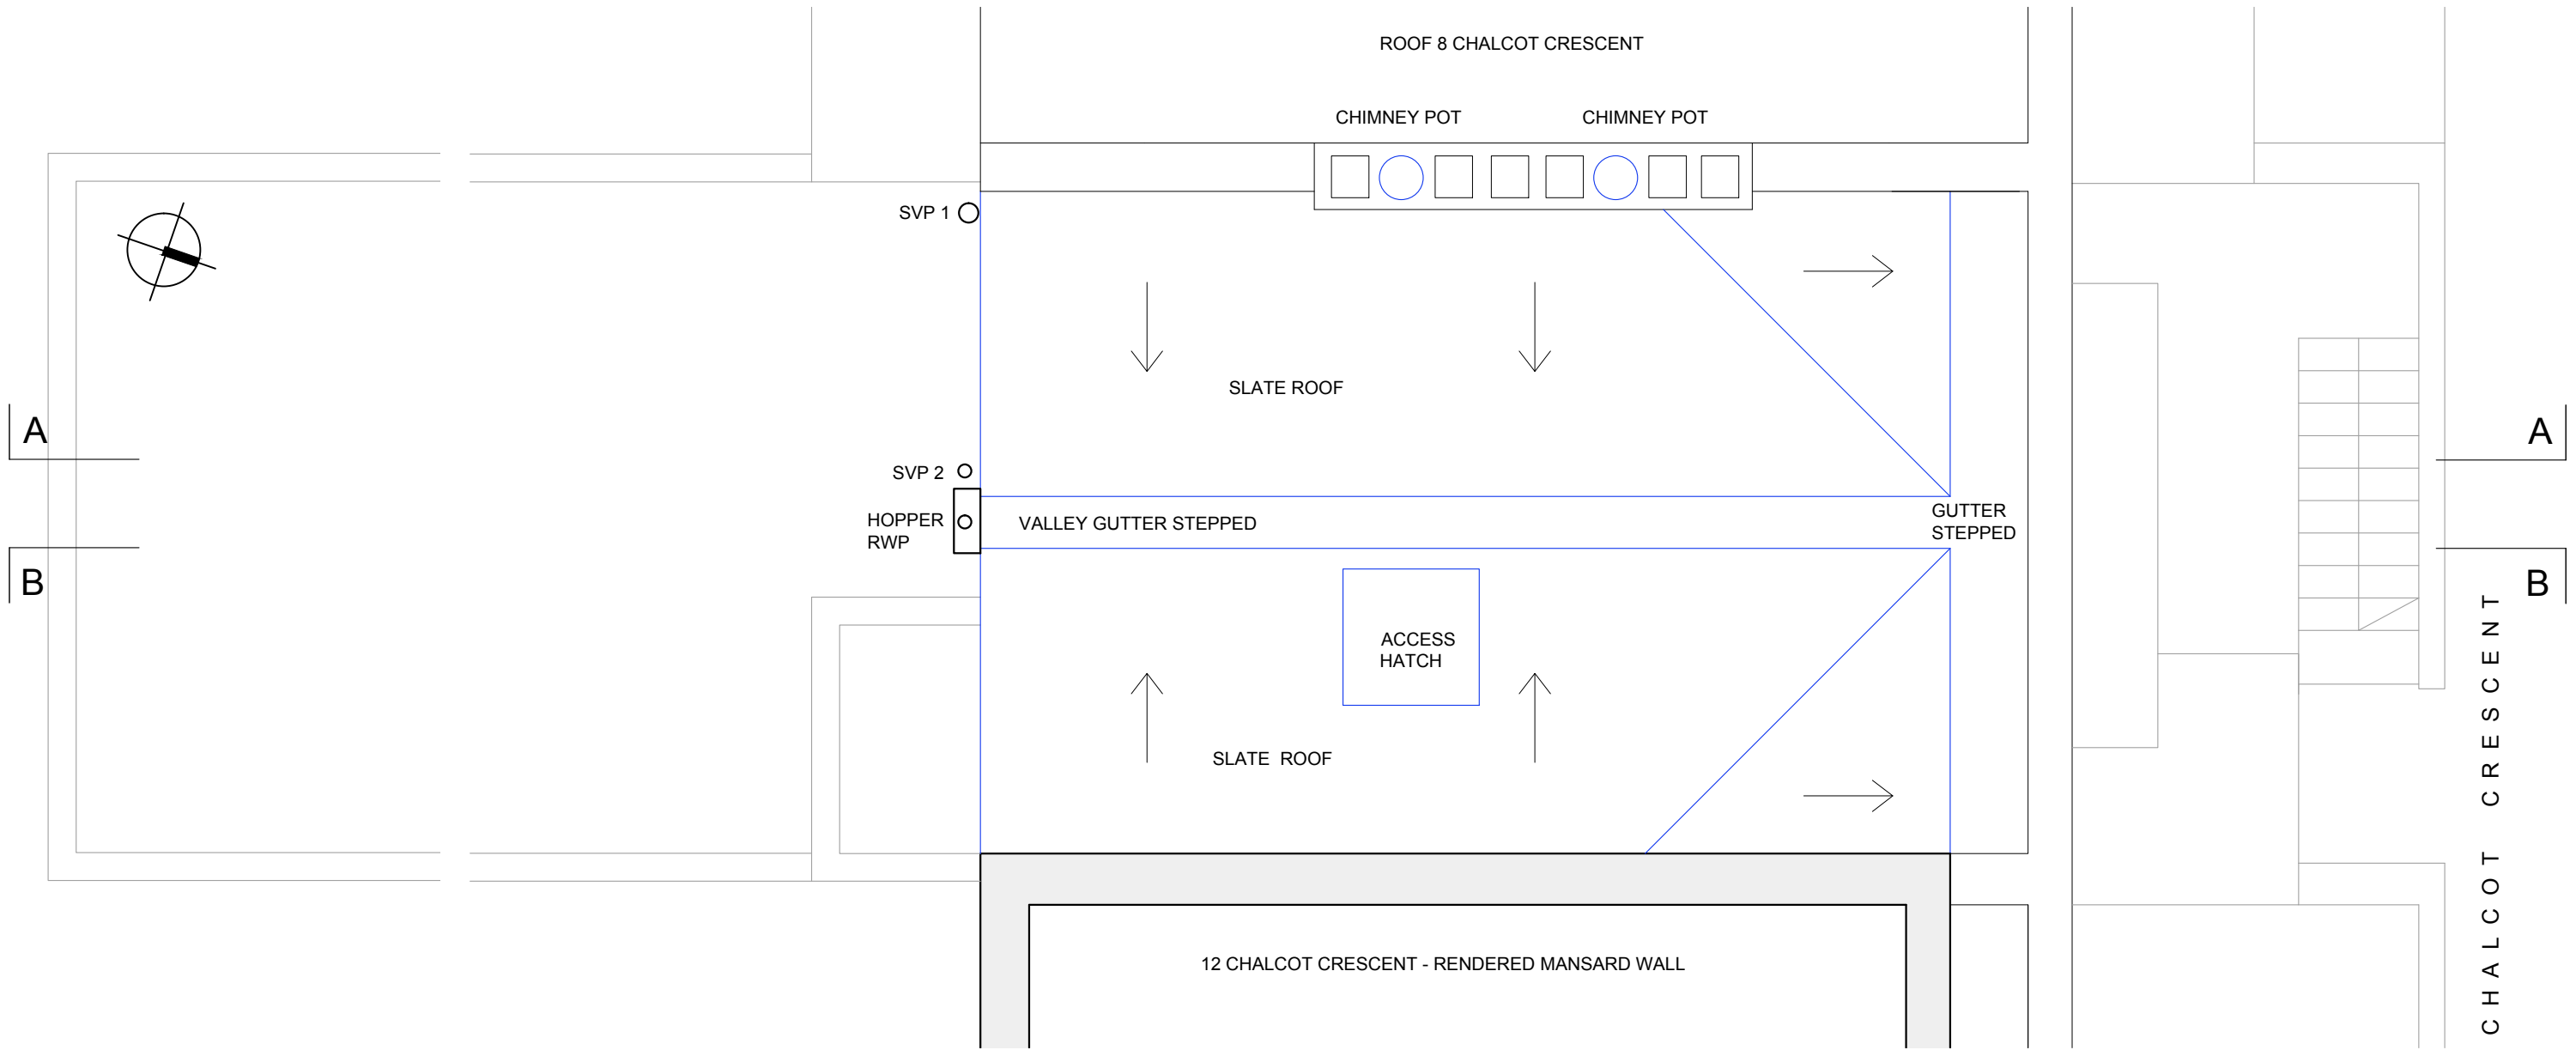

EXISTING ROOF PLAN

PROPOSALS

ALTERATIONS

- Replace roof finish with Welsh slate
- renew stepped valley gutter and flashings in lead
- Insulated roof hatch
- Replace 2 no chimney pots for use as vents



PLANNING/LBC

CLIENT	PROJECT	SCALE	DATE
ELLISON	10 CHALCOT CR	1:50 @ A3	MAR 25
DRAWING	DWG. No.	GABY HIGGS ARCHITECTS	
PROPOSED ROOF	2502 P 15	gabyhiggsarchitects@gmail.com 07590 990802	

DO NOT SCALE FROM DRAWING, ALL DIMENSIONS, LEVELS AND SETTING OUT TO BE CHECKED ON SITE AND ANY DISCREPANCY REPORTED IMMEDIATELY. NOT FOR CONSTRUCTION. COPYRIGHT GHA