
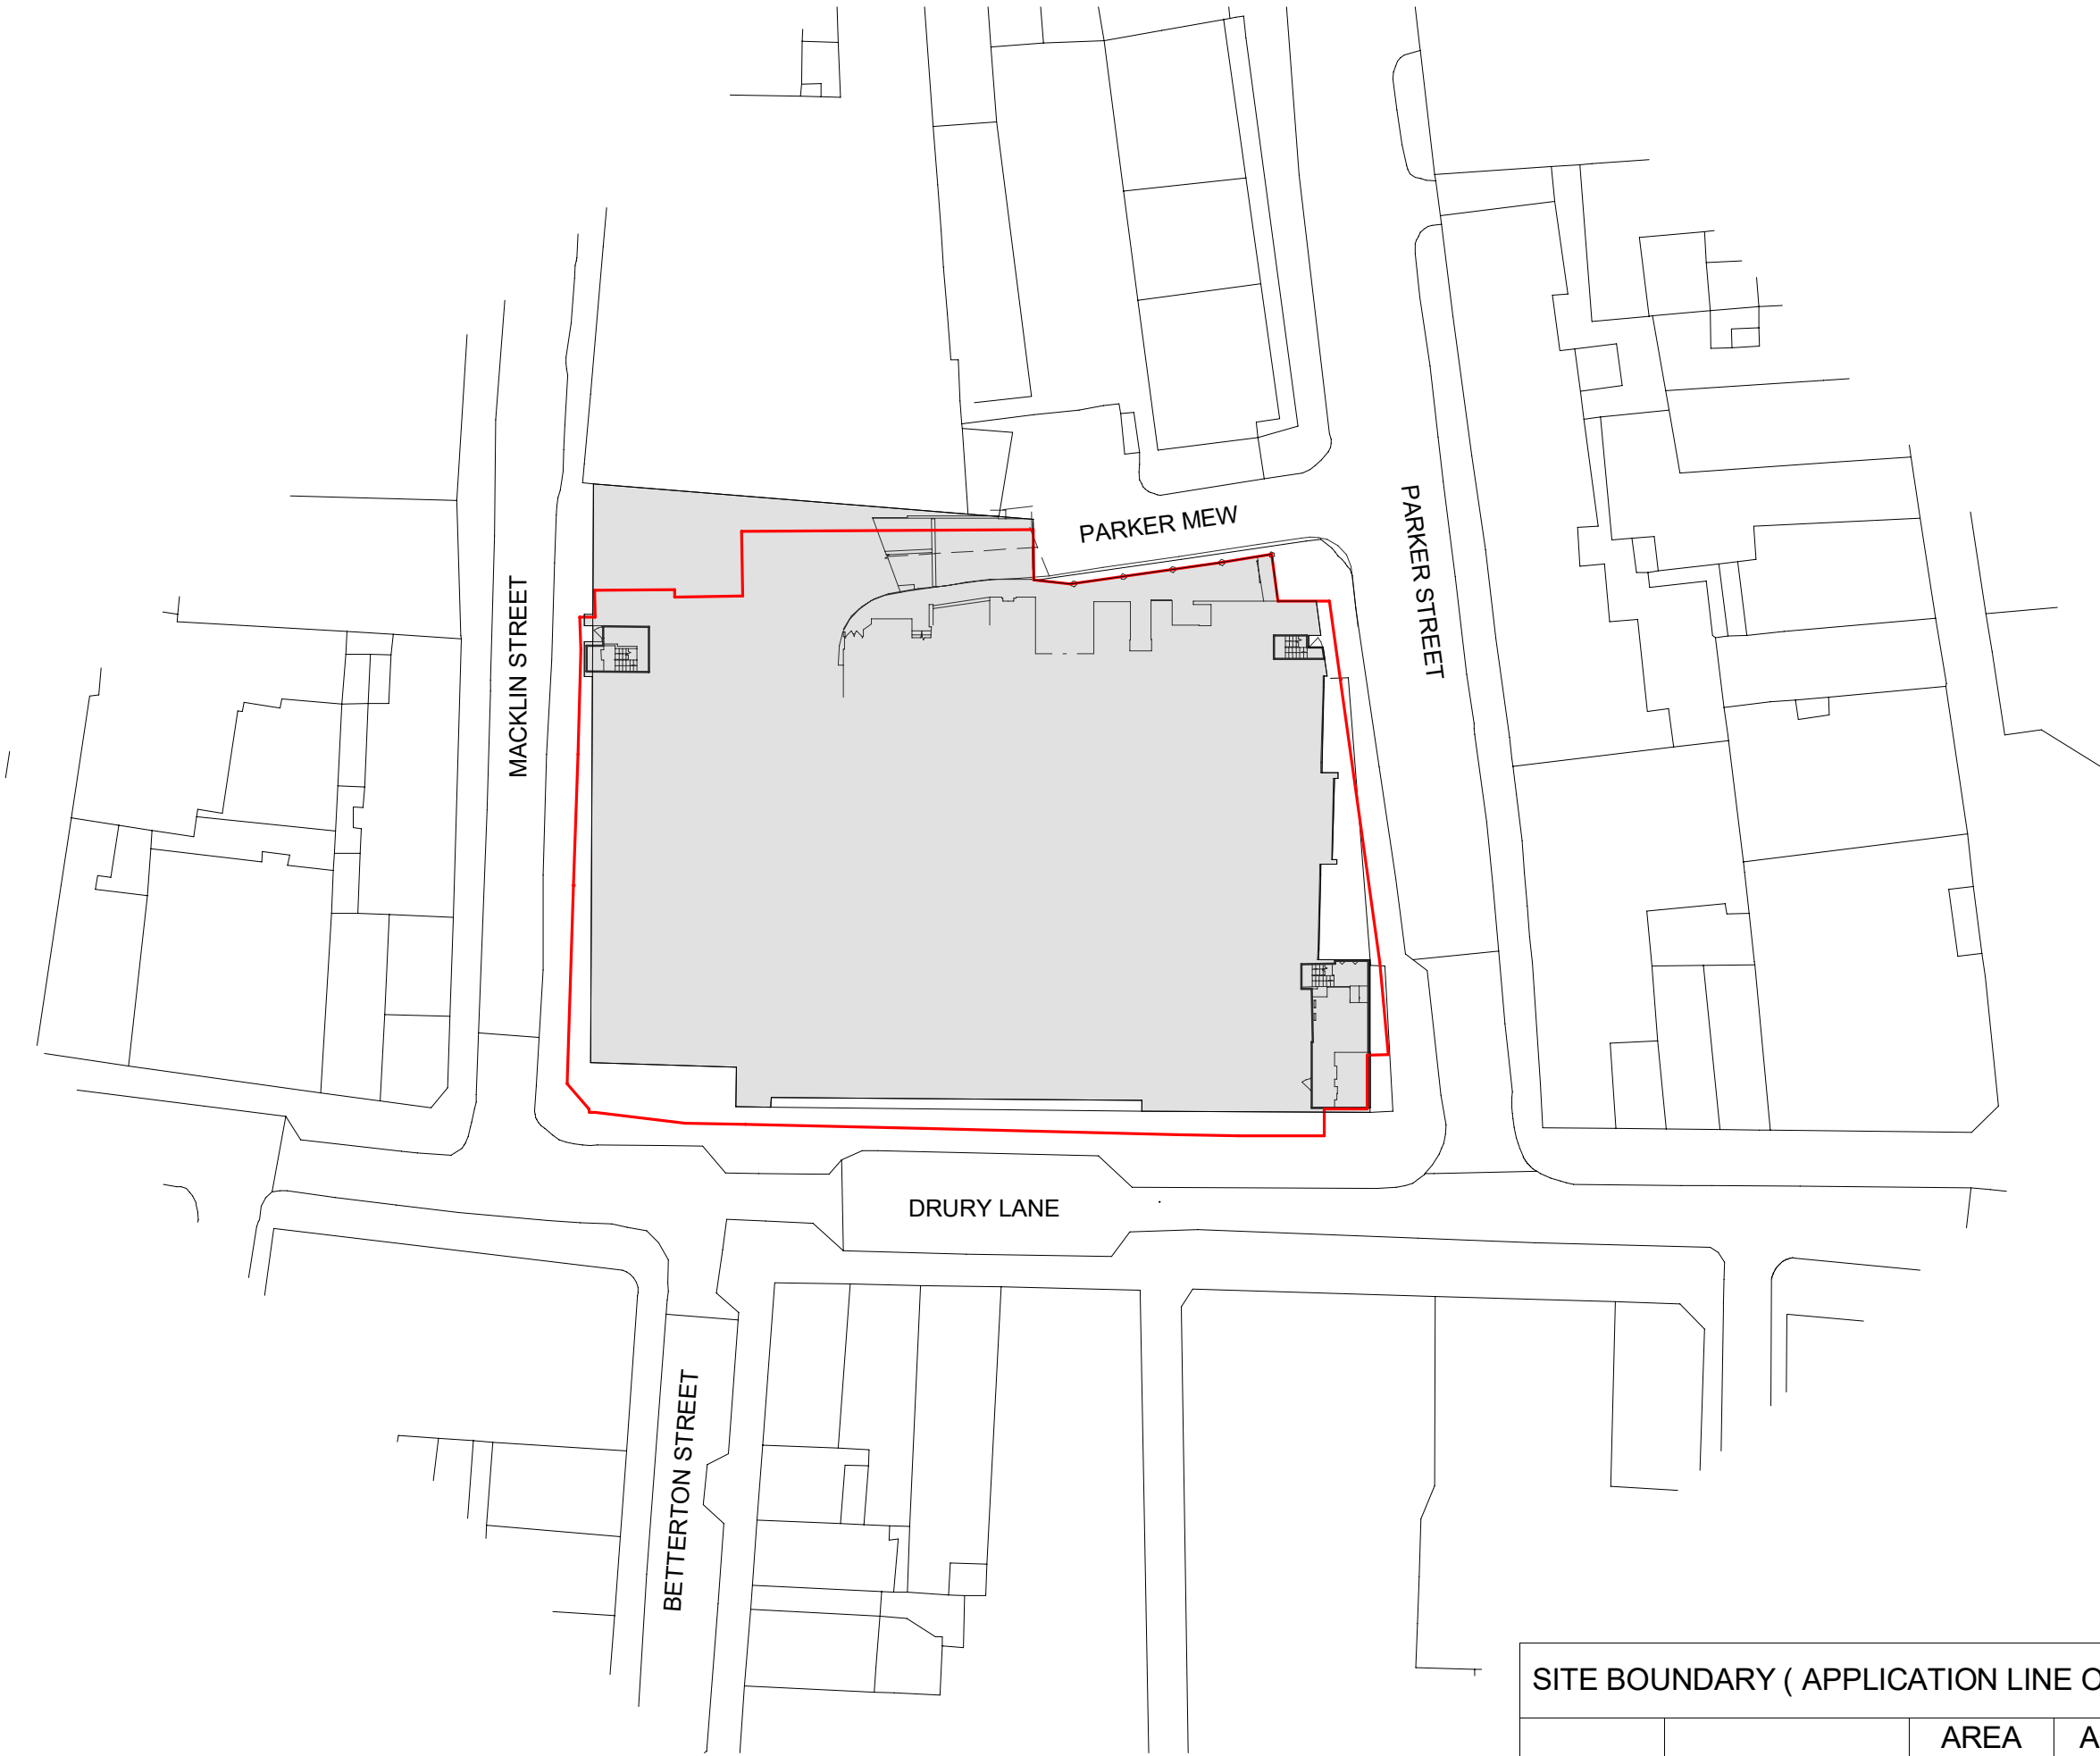
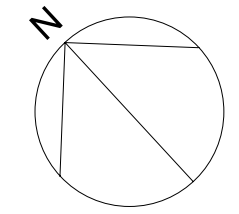


Architects are to be notified of any discrepancies.
 Contractors must check all dimensions on site.
 This drawing is subject to copyright laws and is for use on this project only.
 This drawing is to be used solely for the information as titled only.
 For other information refer to the latest revision of any cross referenced drawings.
 To be read in conjunction with relevant design standards/protocols

This is a colour drawing. In order to ensure any subsequent reproduction is viewed correctly it should be printed in full colour.

 

P2	NOTE AMENDMENT	10.02.25	TT	KR
P1	PLANNING ISSUE	31.01.25	TT	KR
Rev	Description	Date	Dm	Ckd

Status
 PLANNING

SMR
 SMALLY MARSEY RISPIN
ARCHITECTS

Floor 10 The Exchange Station Parade Harrogate HG1 1TS
 01423 707 757 admin@smrarchitects.co.uk

Project
 NCP CAR PARK DRURY LANE, LONDON,
 WC2B 5NT

Client



Drawing Title
 EXISTING SITE PLAN

Proj Ref	Origin	Zone	Level	Type	Role	Num	Status	Rev
7944 - SMR - 03 - ZZ - DR - A - 2002 - S3 - P2								

SMR Job Ref	Sheet	Scale	Drawn
7944-03-2002	A3	1 : 500	KR

SITE BOUNDARY (APPLICATION LINE ONLY)			
	NAME	AREA (Hectare)	AREA (Acre)
	APPLICATION BOUNDARY	0.242	0.60