




ALL DIMENSIONS TO BE CHECKED ON SITE

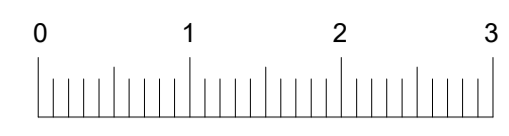

LINEAR SCALE 1:50 @ A1

 


LINEAR SCALE 1:100 @ A1

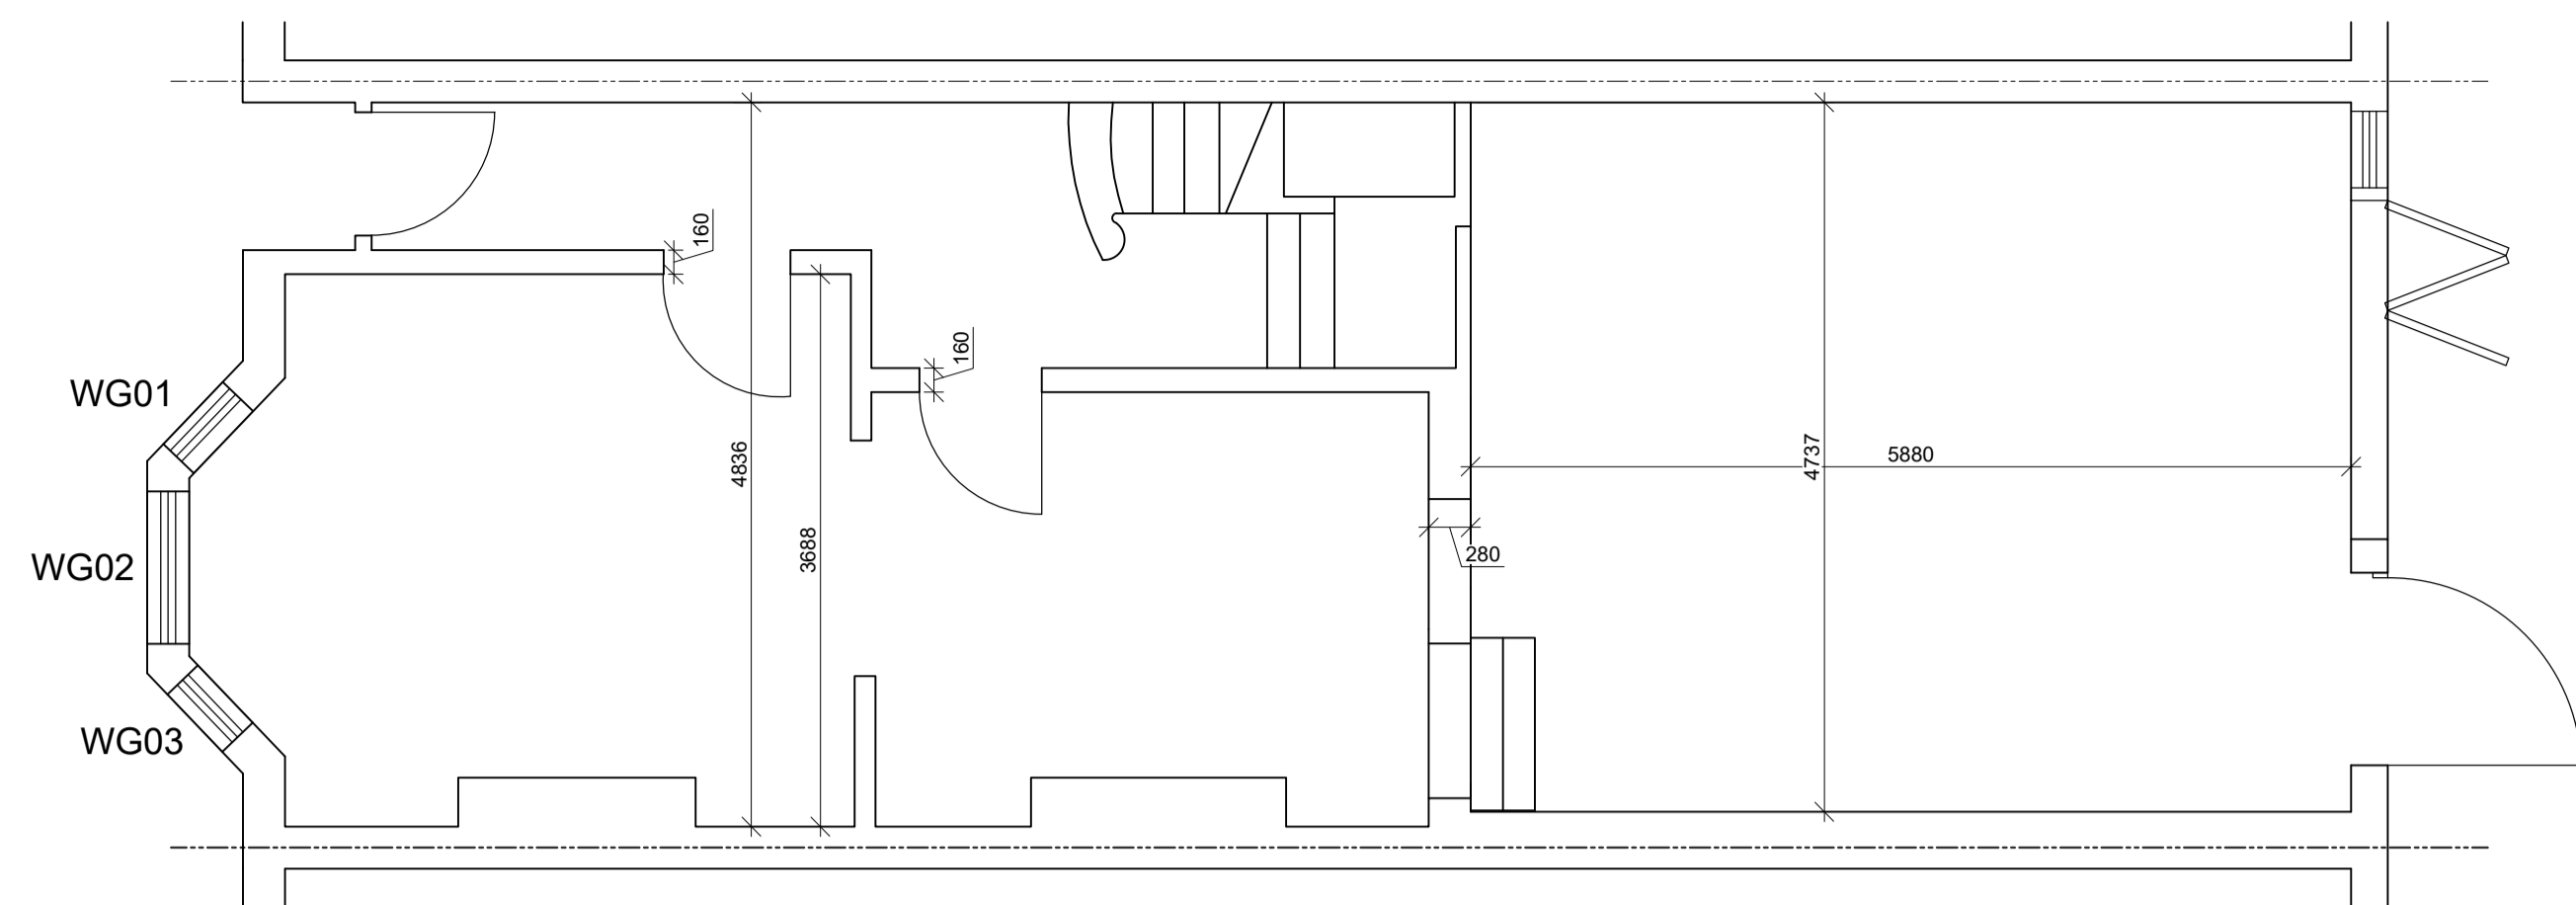


Existing Ground Floor


FIRST FLOOR THICKNESS = 235
SECOND FLOOR THICKNESS = 210

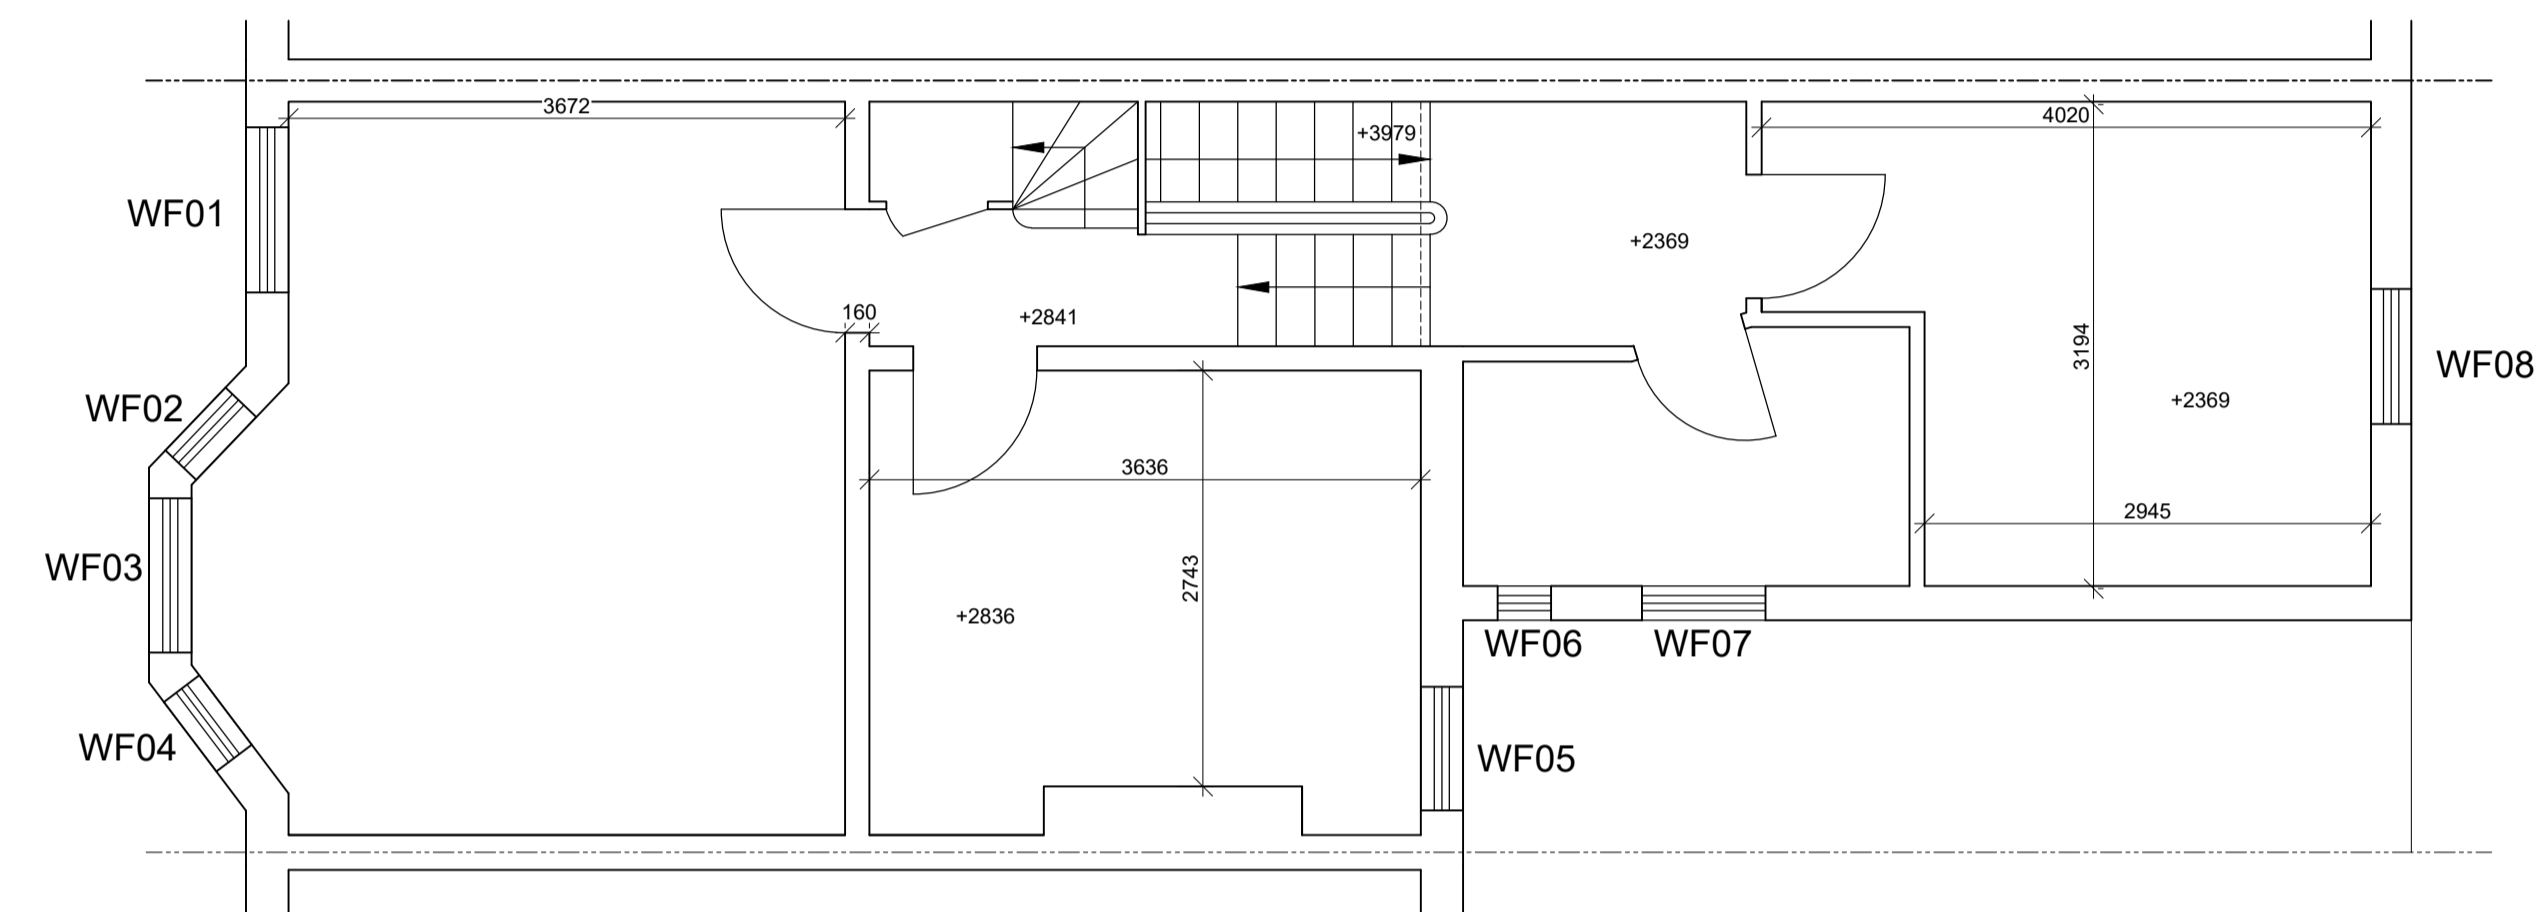

Existing First Floor

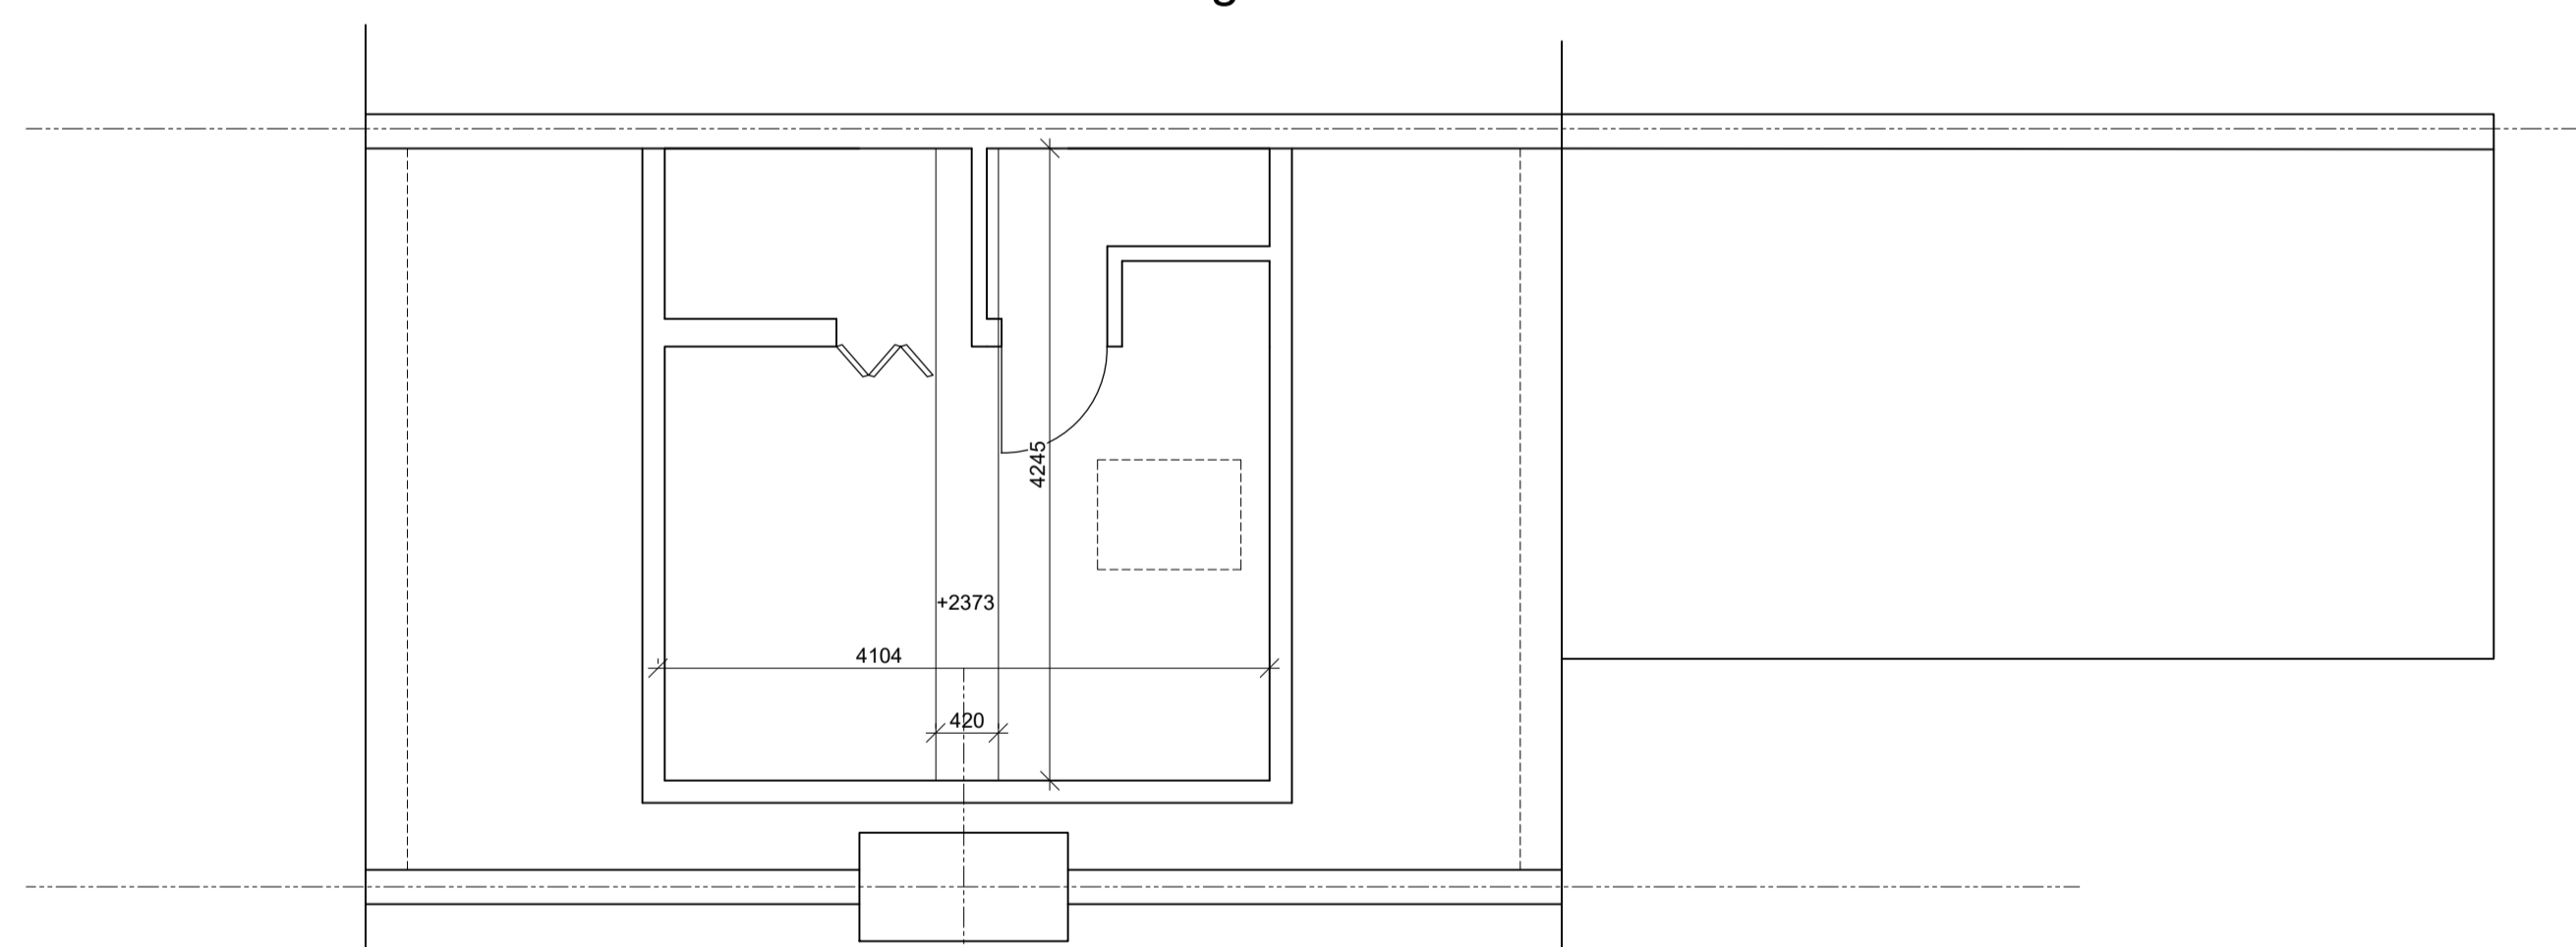

Existing Second Floor

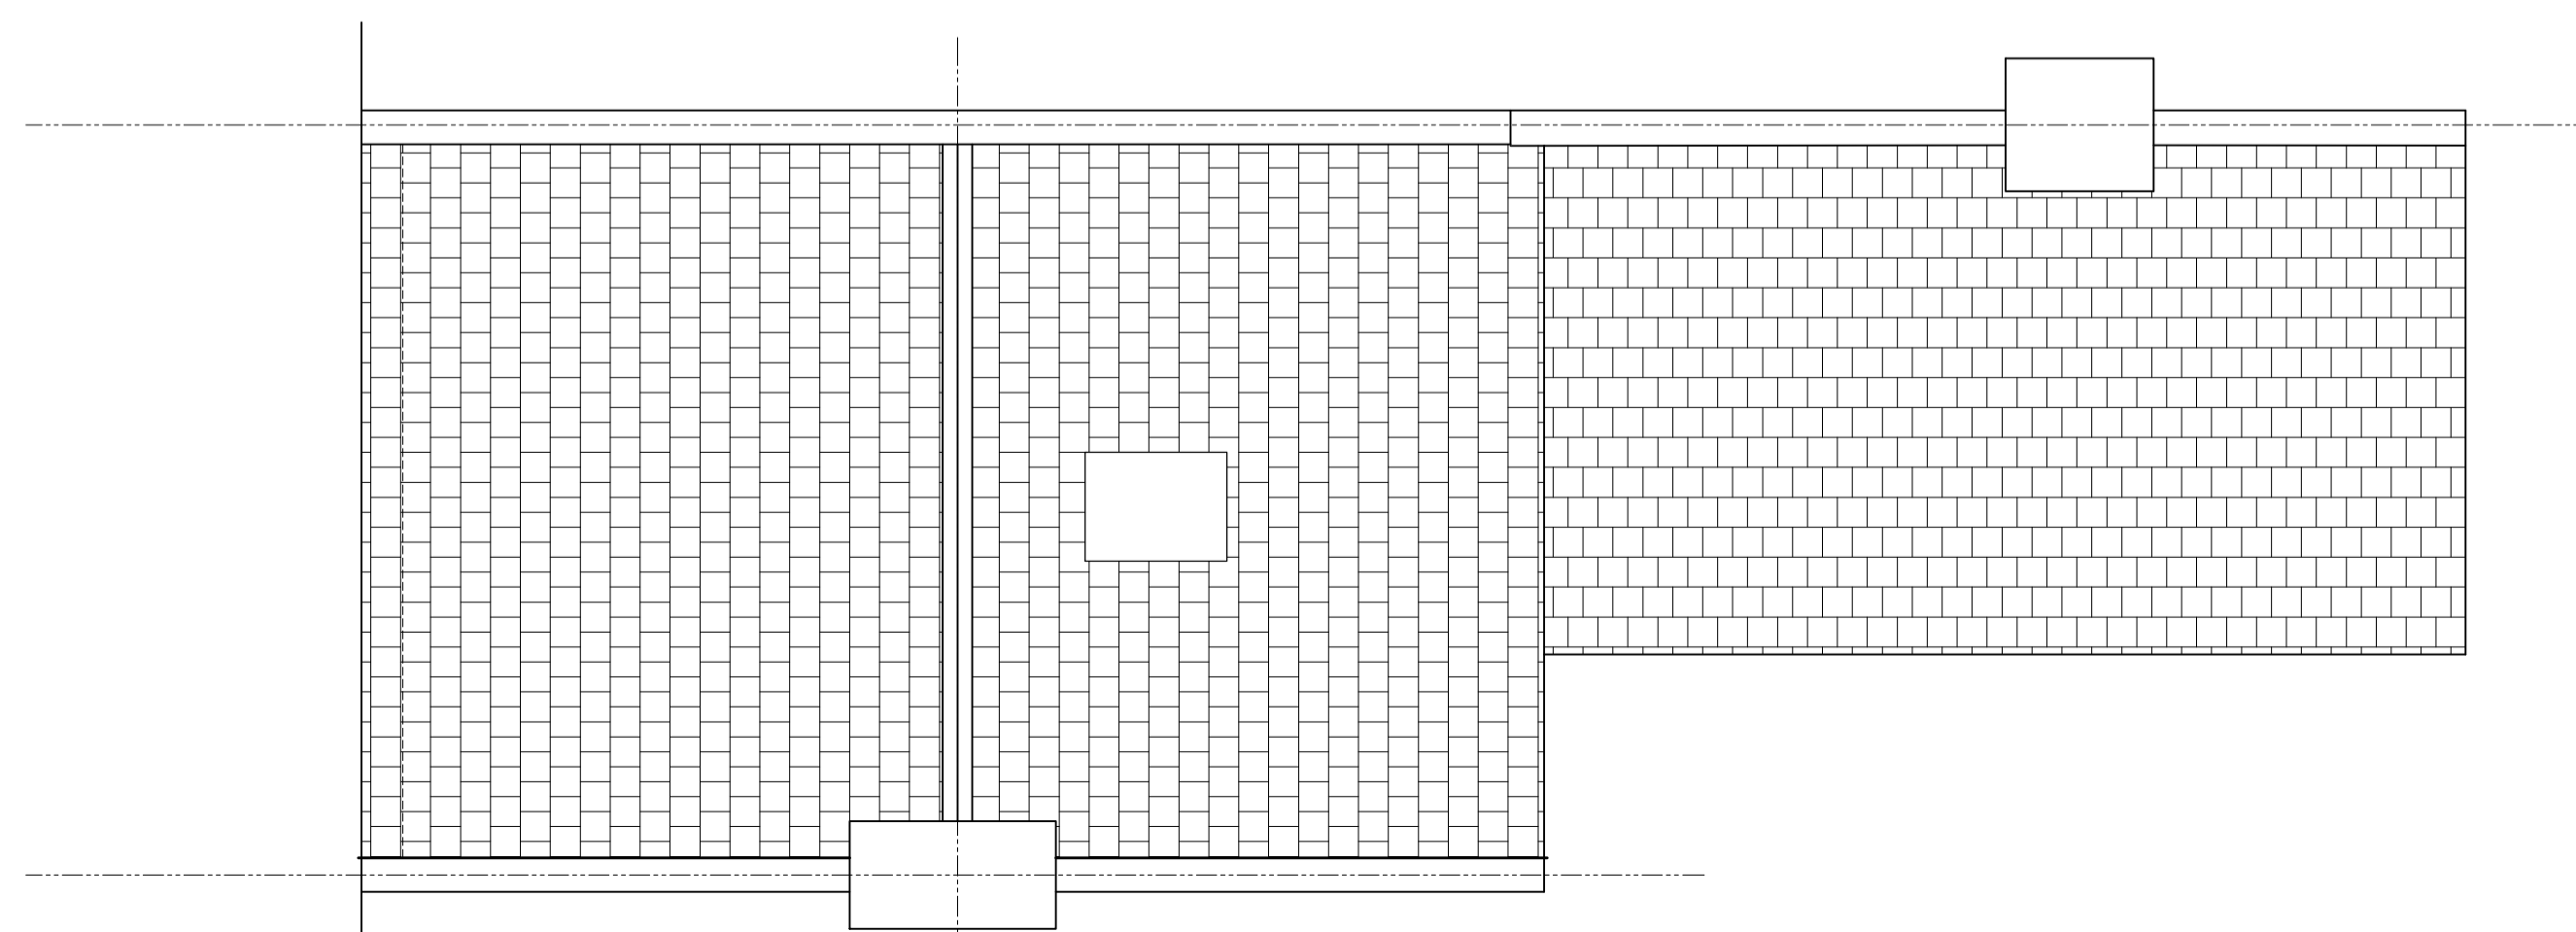


Existing Roof Plan




Existing Rear Elevation- 1:100



Existing Front Elevation- 1:100

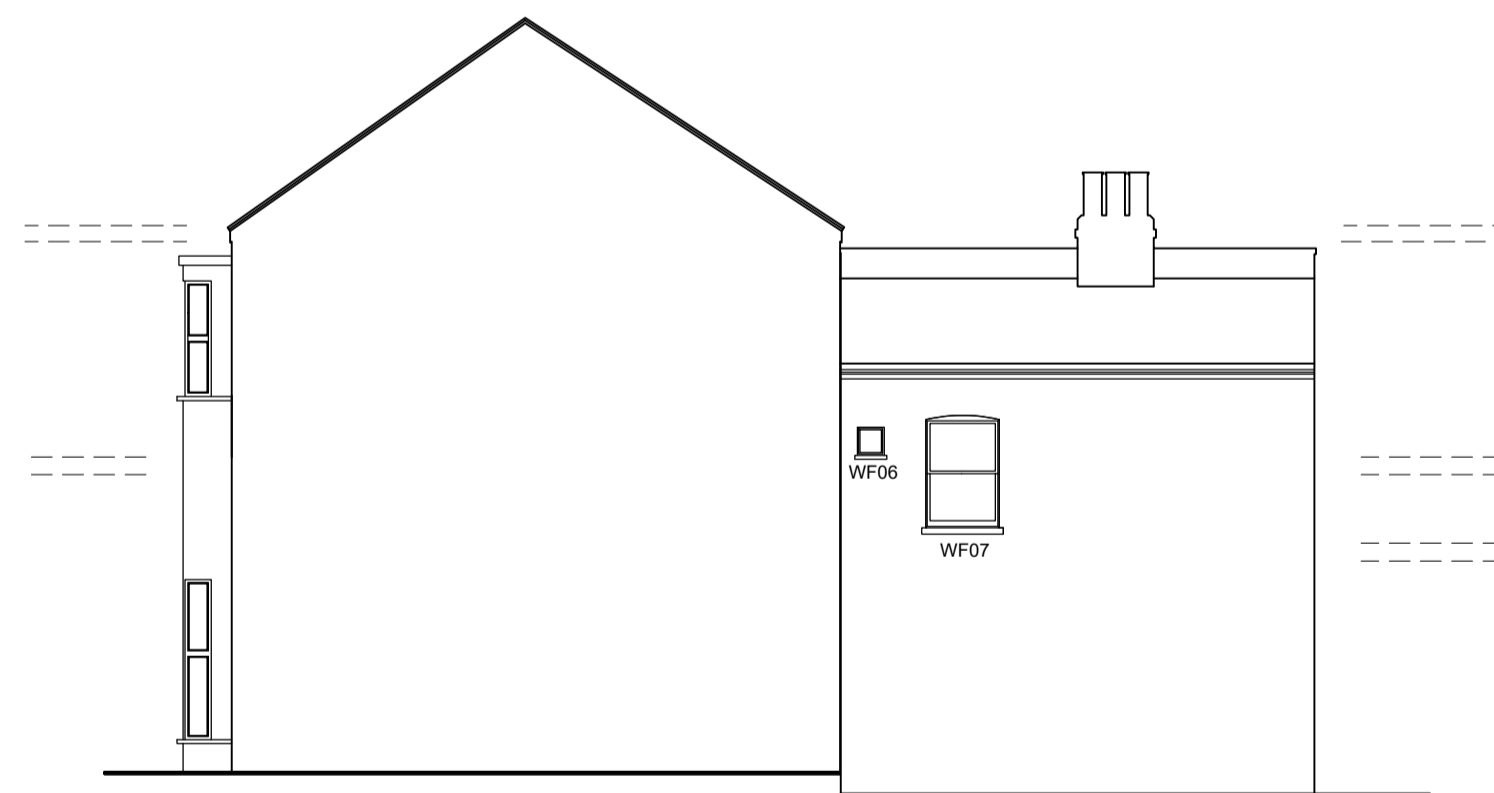

Existing Side Elevation- 1:100

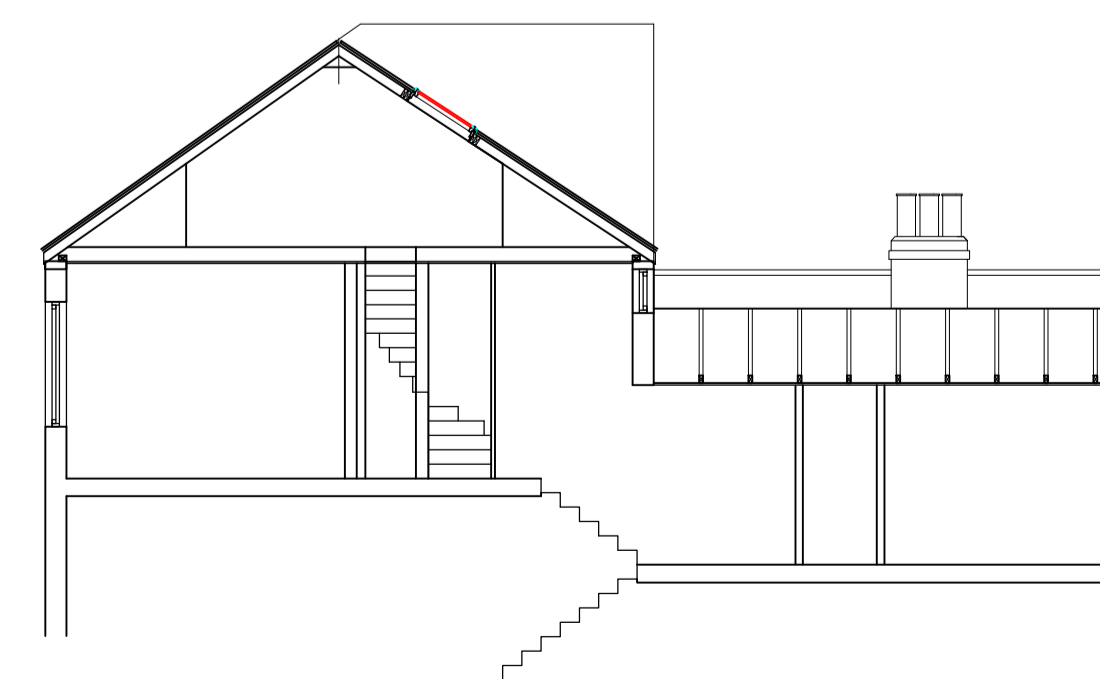

Existing Section- 1:100

revisions

project
29 Solent Road
London
NW6 1TP

client
Tanya Gibson

drawing title
Existing Plans and Elevations

true associates ltd
32 Chamberlayne Road
London NW10 3JE
tel 020 8960 3663
e-mail alan@trueassociates.co.uk

date Aug 2024 number A18370PA/001
scale 1:50/1:100 @ Atevision

© copyright