



ALL DIMENSIONS TO BE CHECKED ON SITE

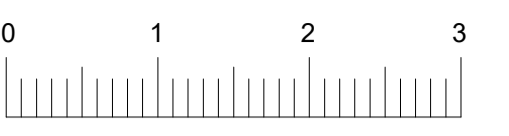

LINEAR SCALE 1:50 @ A1




LINEAR SCALE 1:100 @ A1

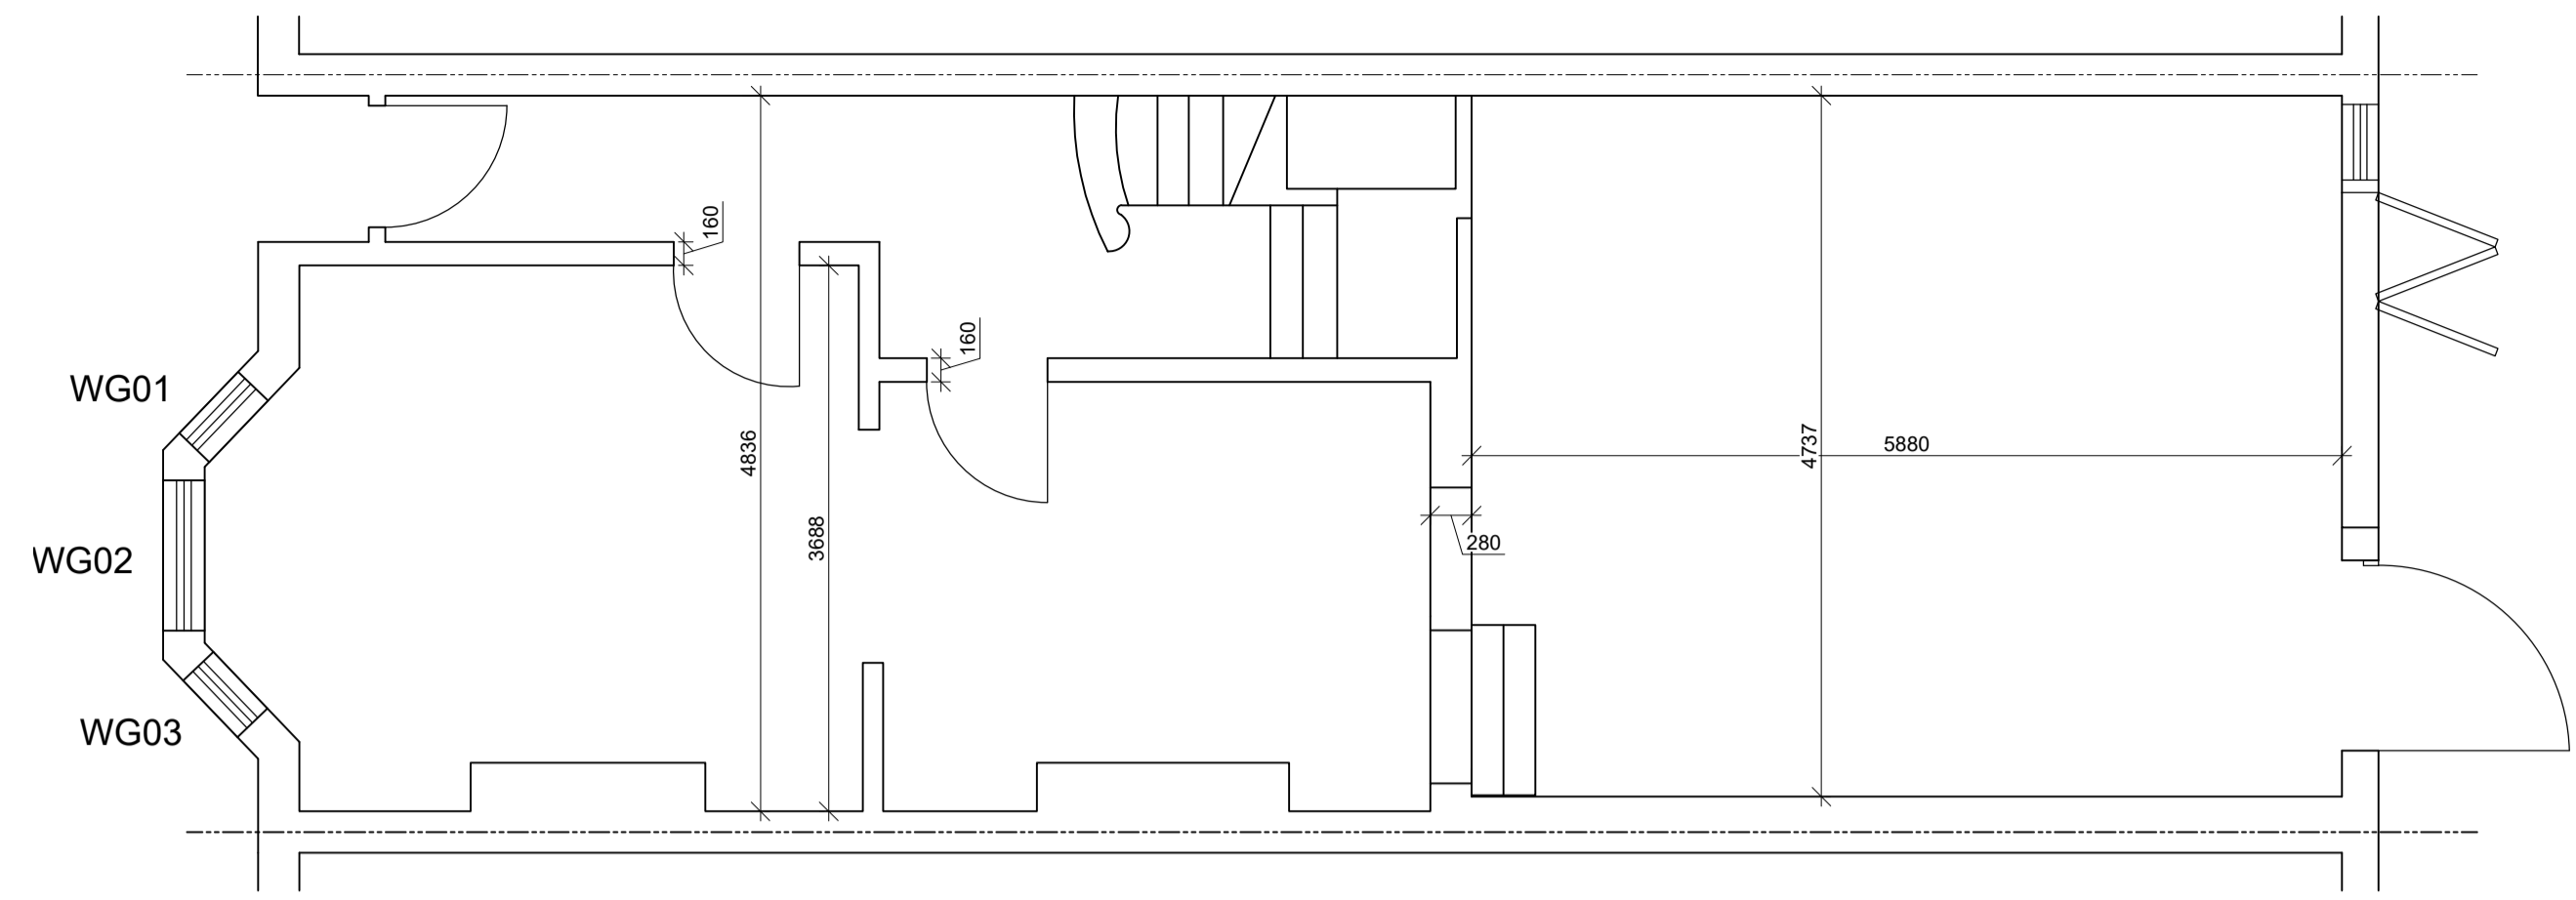


Proposed Ground Floor


FIRST FLOOR THICKNESS = 235
SECOND FLOOR THICKNESS = 210

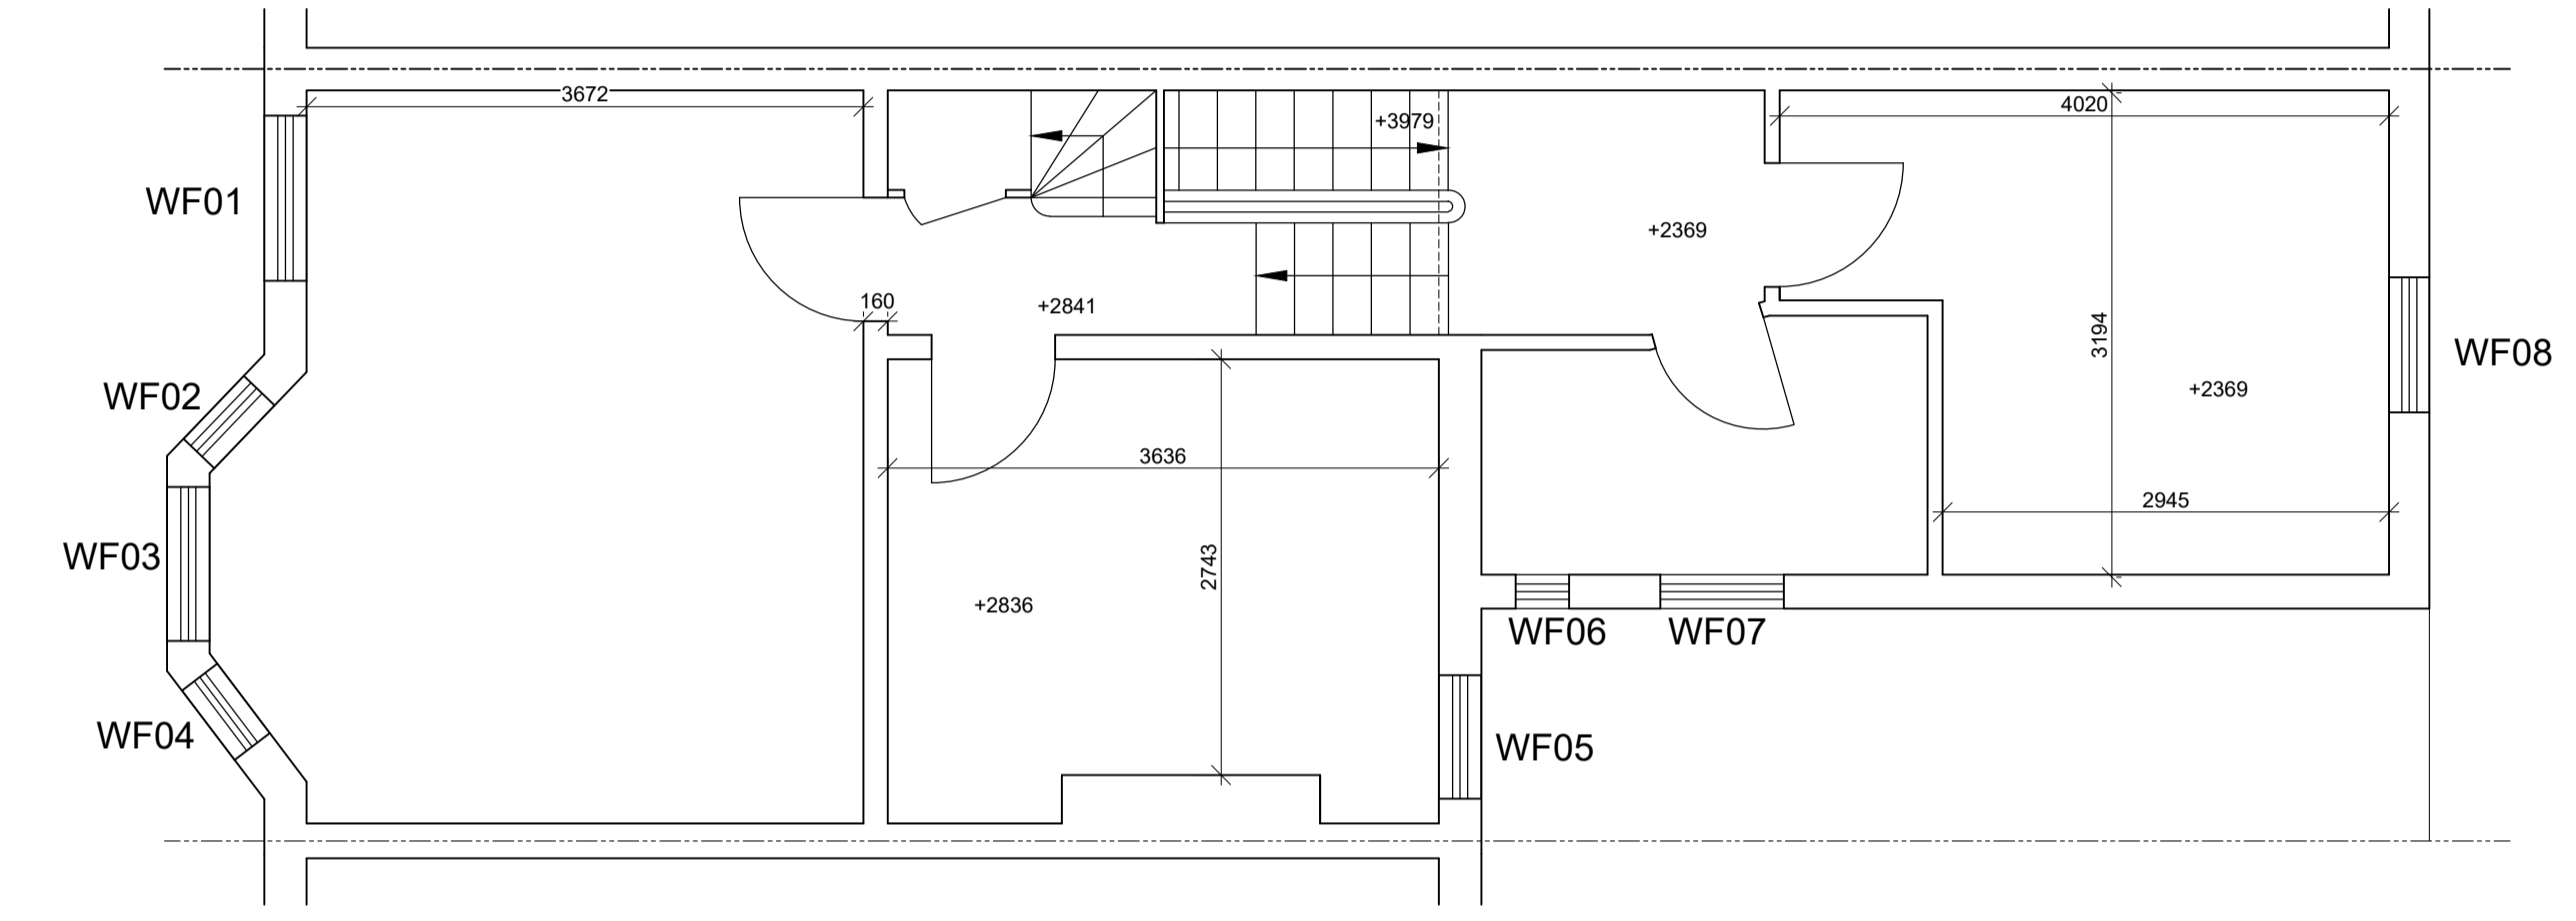

Proposed First Floor

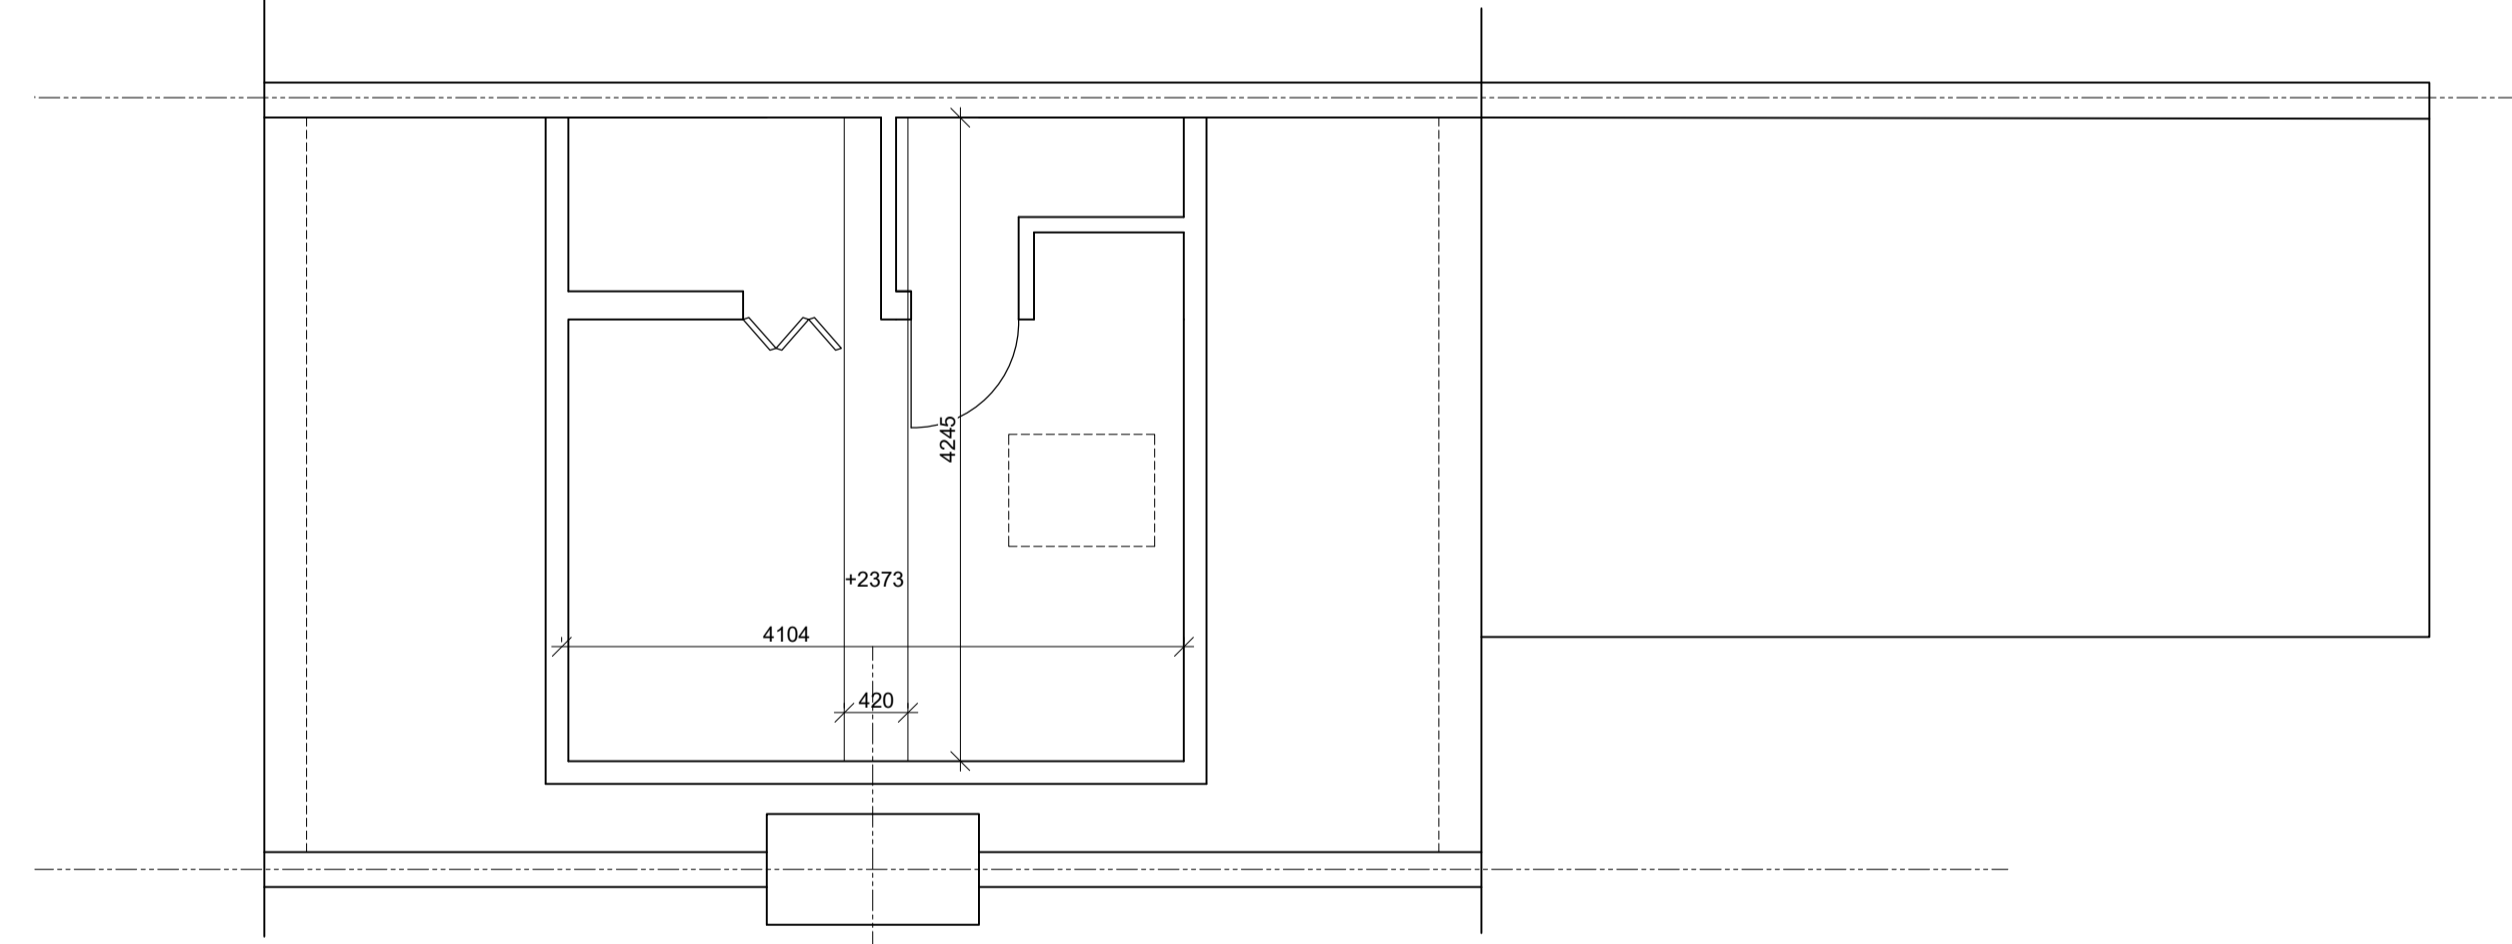

Proposed Second Floor

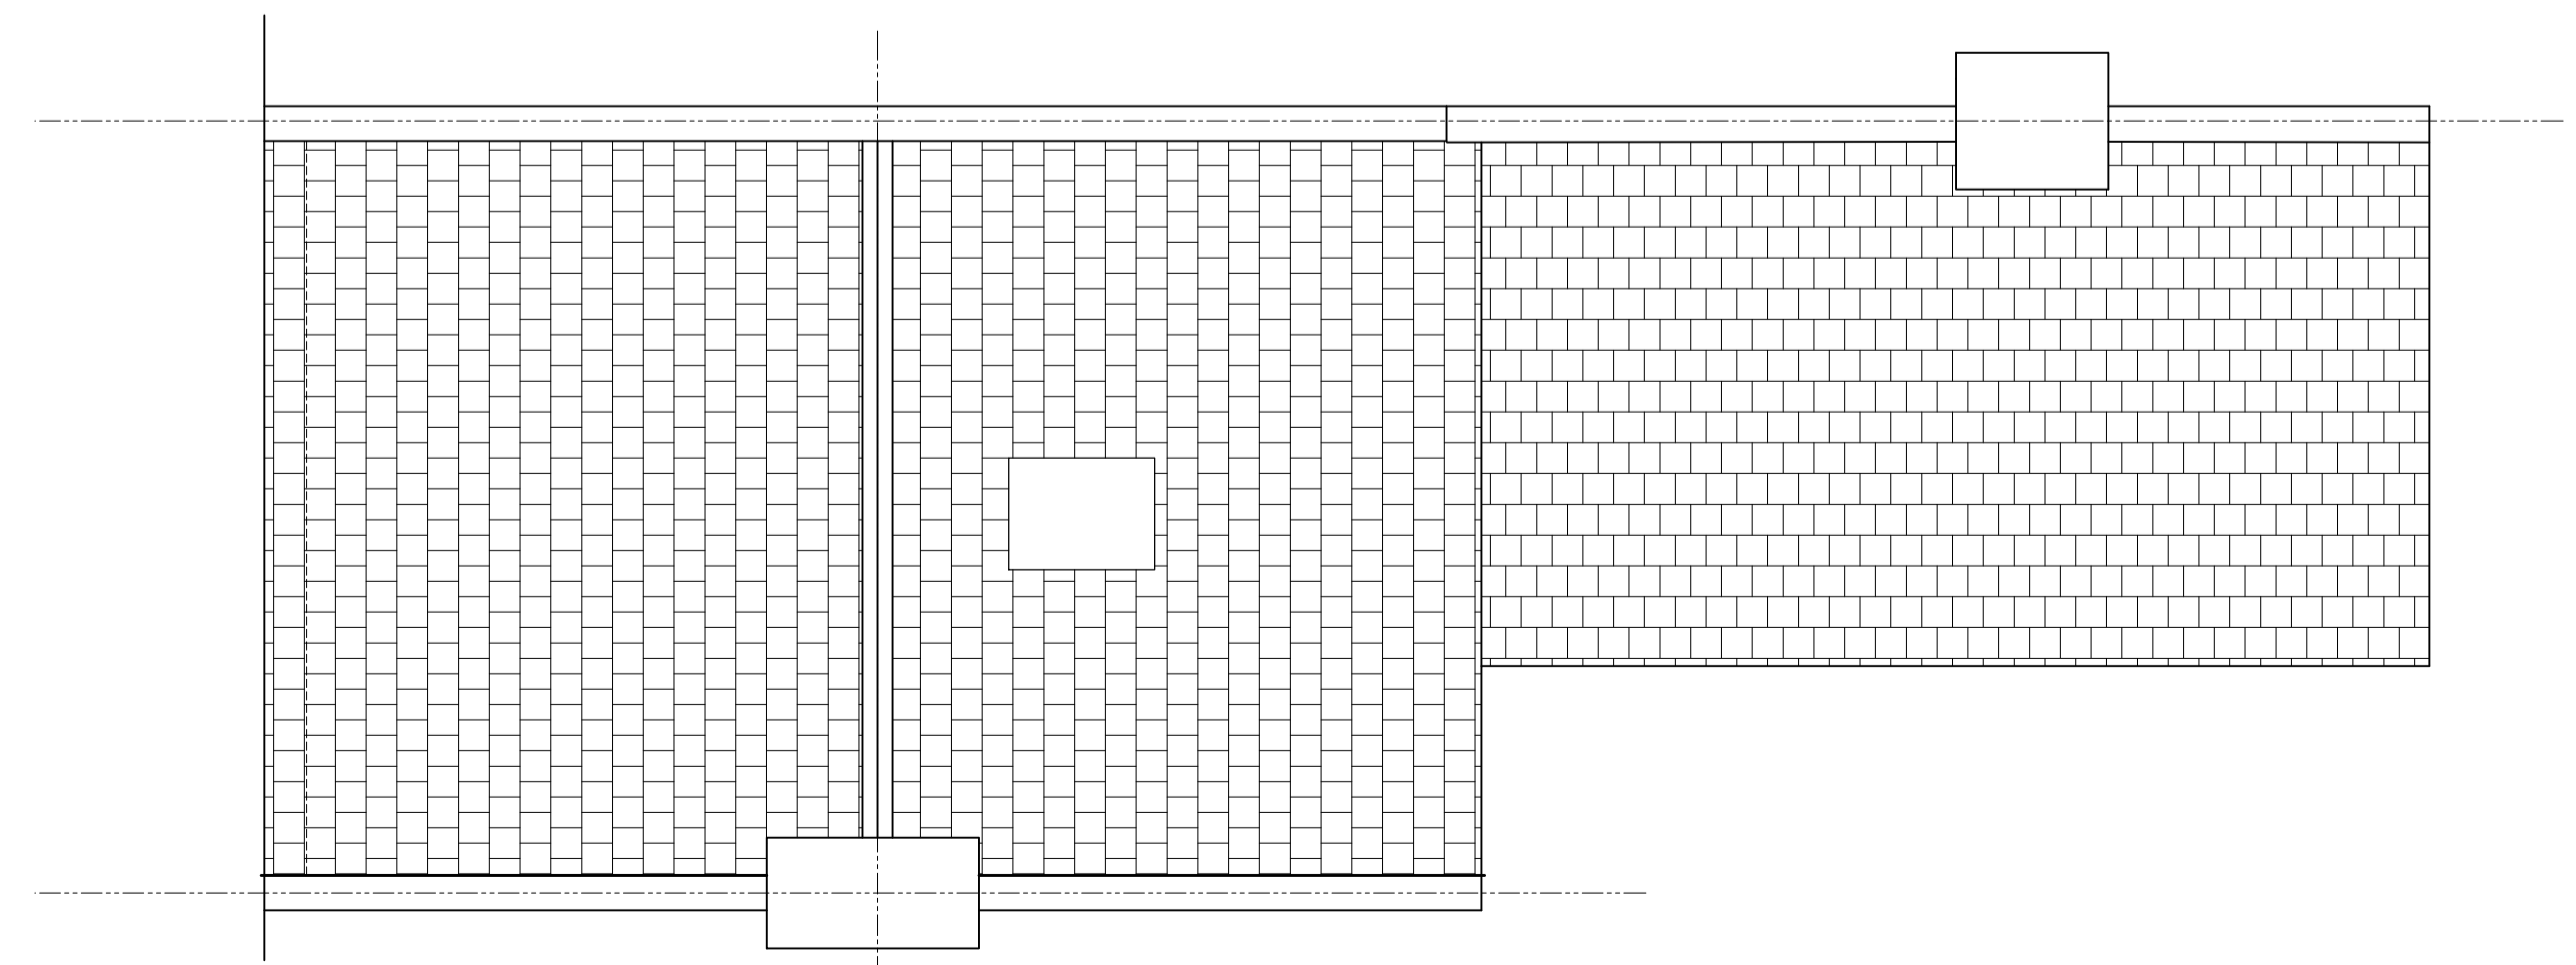


Proposed Roof Plan




No 29

Proposed Rear Elevation- 1:100

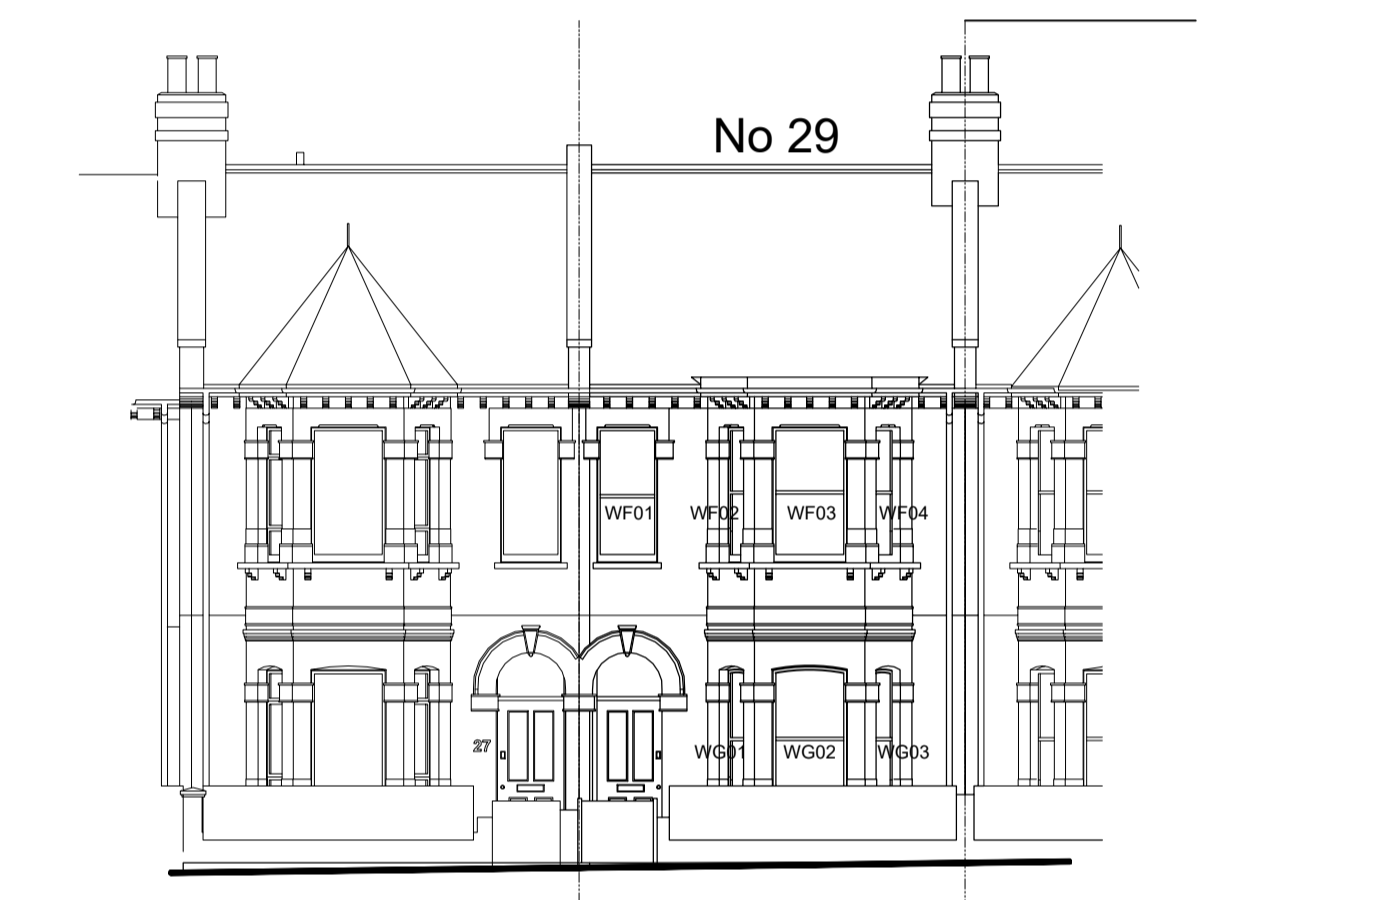


No 29

Proposed Front Elevation- 1:100

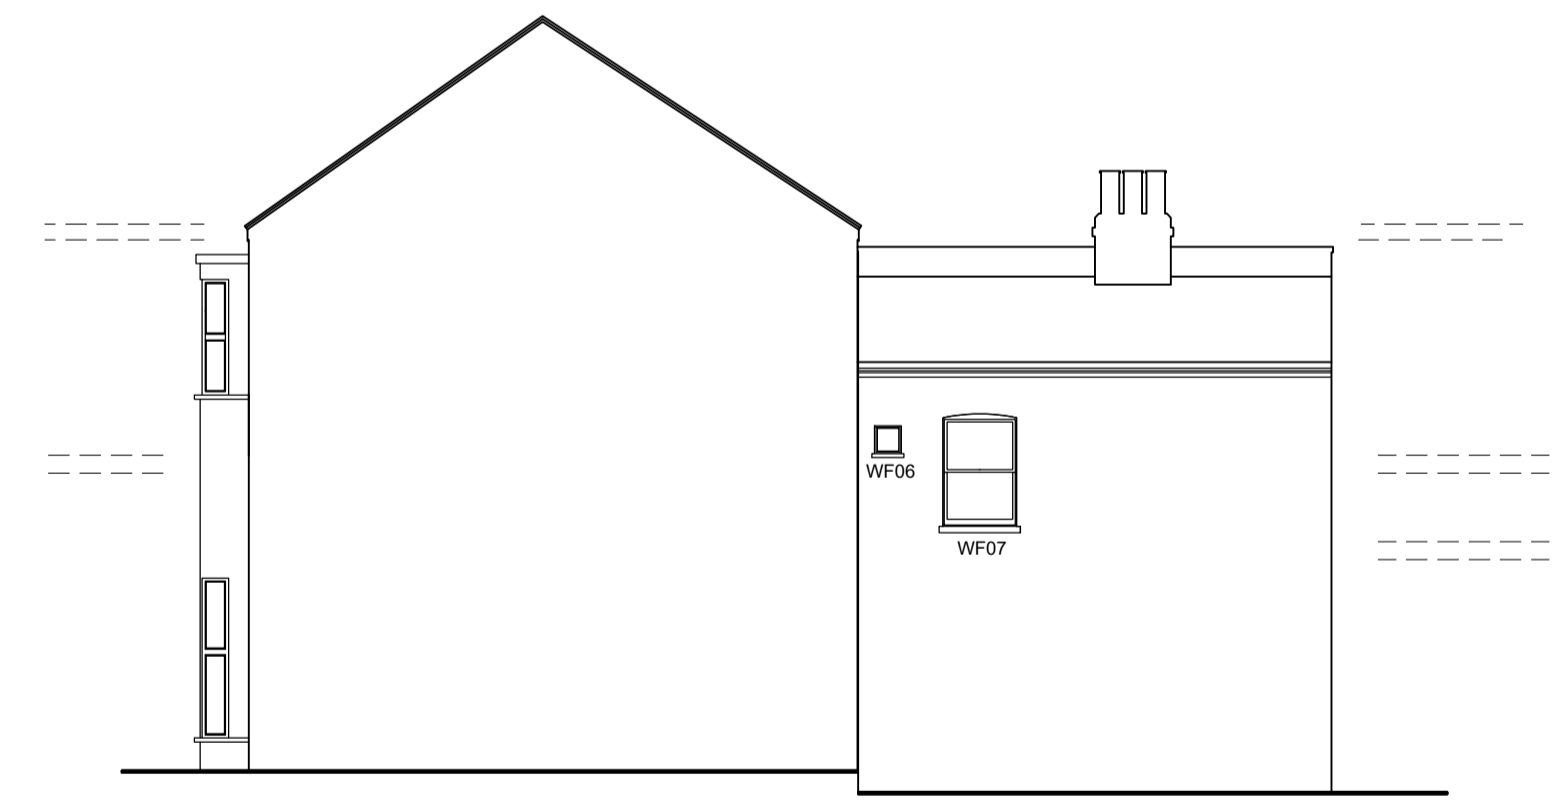

Proposed Side Elevation- 1:100

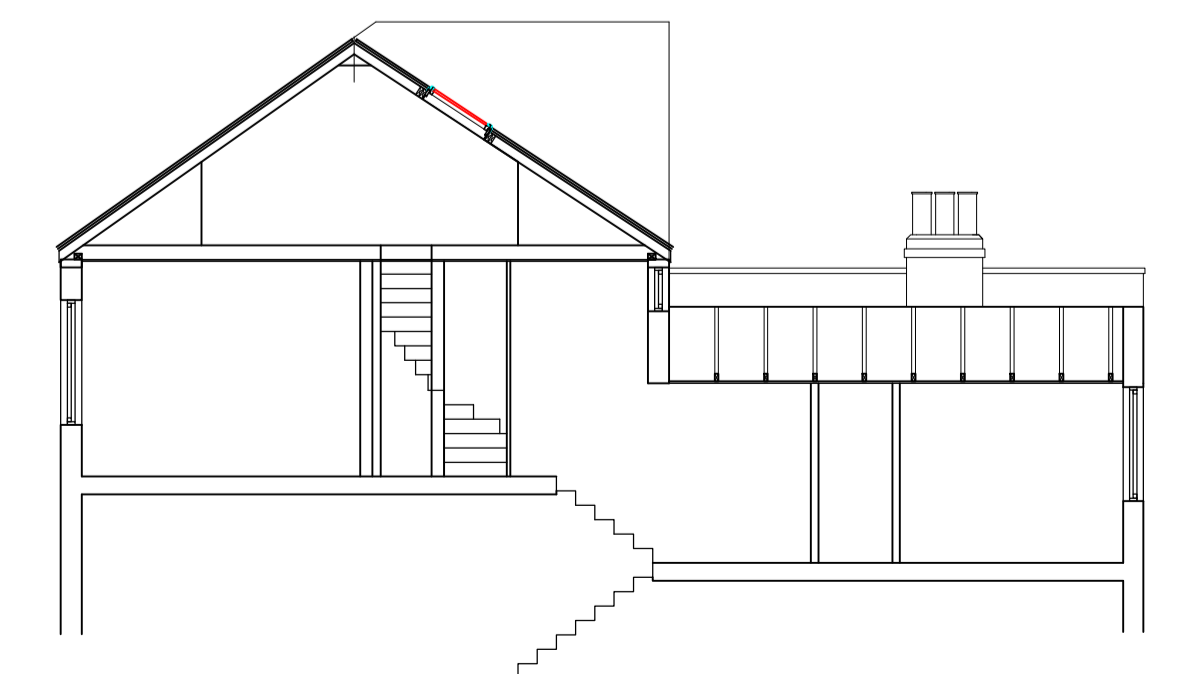

Proposed Section- 1:100

revisions

project
29 Solent Road
London
NW6 1TP

client
Tanya Gibson

drawing title
Proposed Plans and Elevations

true associates ltd
32 Chamberlayne Road
London NW10 3JE
tel 020 8960 3663
e-mail alan@trueassociates.co.uk

date Aug 2024 number A18370PA/002
scale 1:50/ 1:100 @ Atevision