


NOTES

DO NOT SCALE FROM THIS DRAWING EXCEPT FOR THE PURPOSES OF PLANNING AND BUILDING REGULATIONS. ALL DIMENSIONS TO BE CHECKED ON SITE.

LOWER GROUND FLOOR

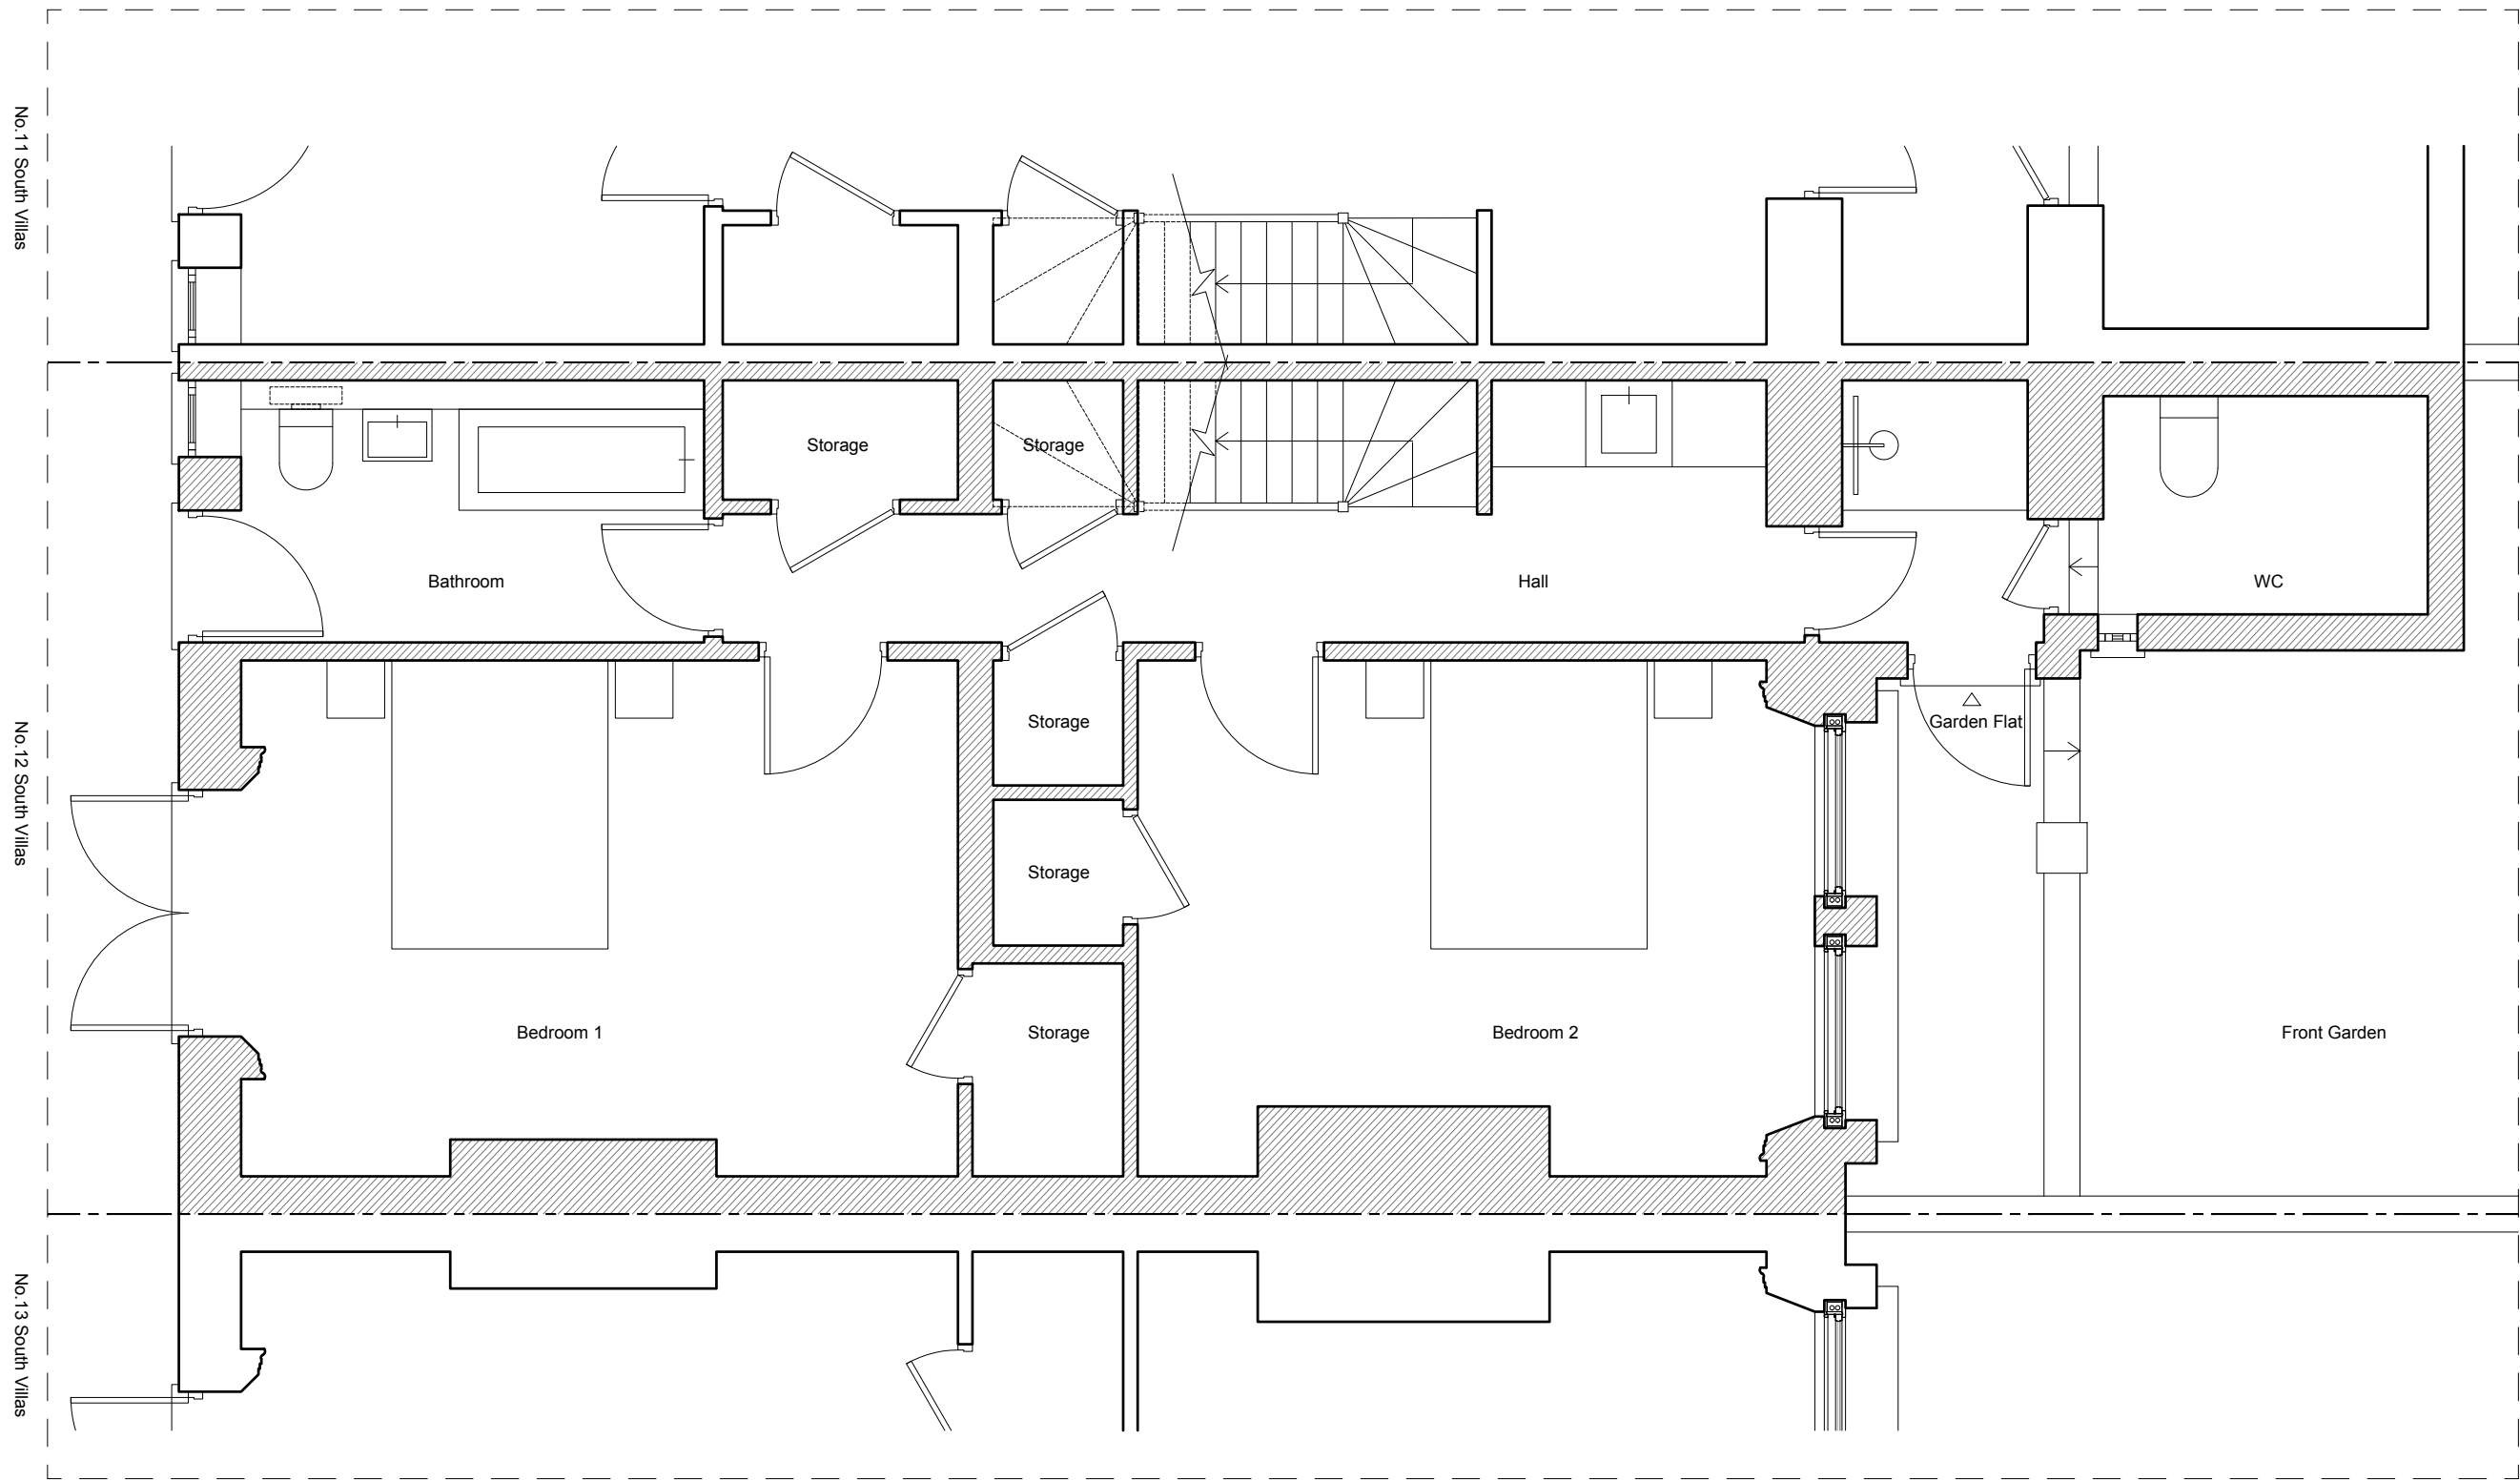

REVISION: **A** 06.03.2025

PROJECT TITLE

12 SOUTH VILLAS

AURAA
STUDIO

www.auraa.studio 1A Chalk Farm Parade
info@auraa.studio London NW3 2BN

TITLE

LOWER GROUND FLOOR PLAN AS EXISTING

DATE 06.03.2025

SCALE 1/50 @ A3

DRAWN GC / RL

STATUS INFORMATION

DRG No 2501_EX_100


REV: **A**



NOTES

DO NOT SCALE FROM THIS DRAWING EXCEPT FOR THE PURPOSES OF PLANNING AND BUILDING REGULATIONS. ALL DIMENSIONS TO BE CHECKED ON SITE.

GROUND FLOOR

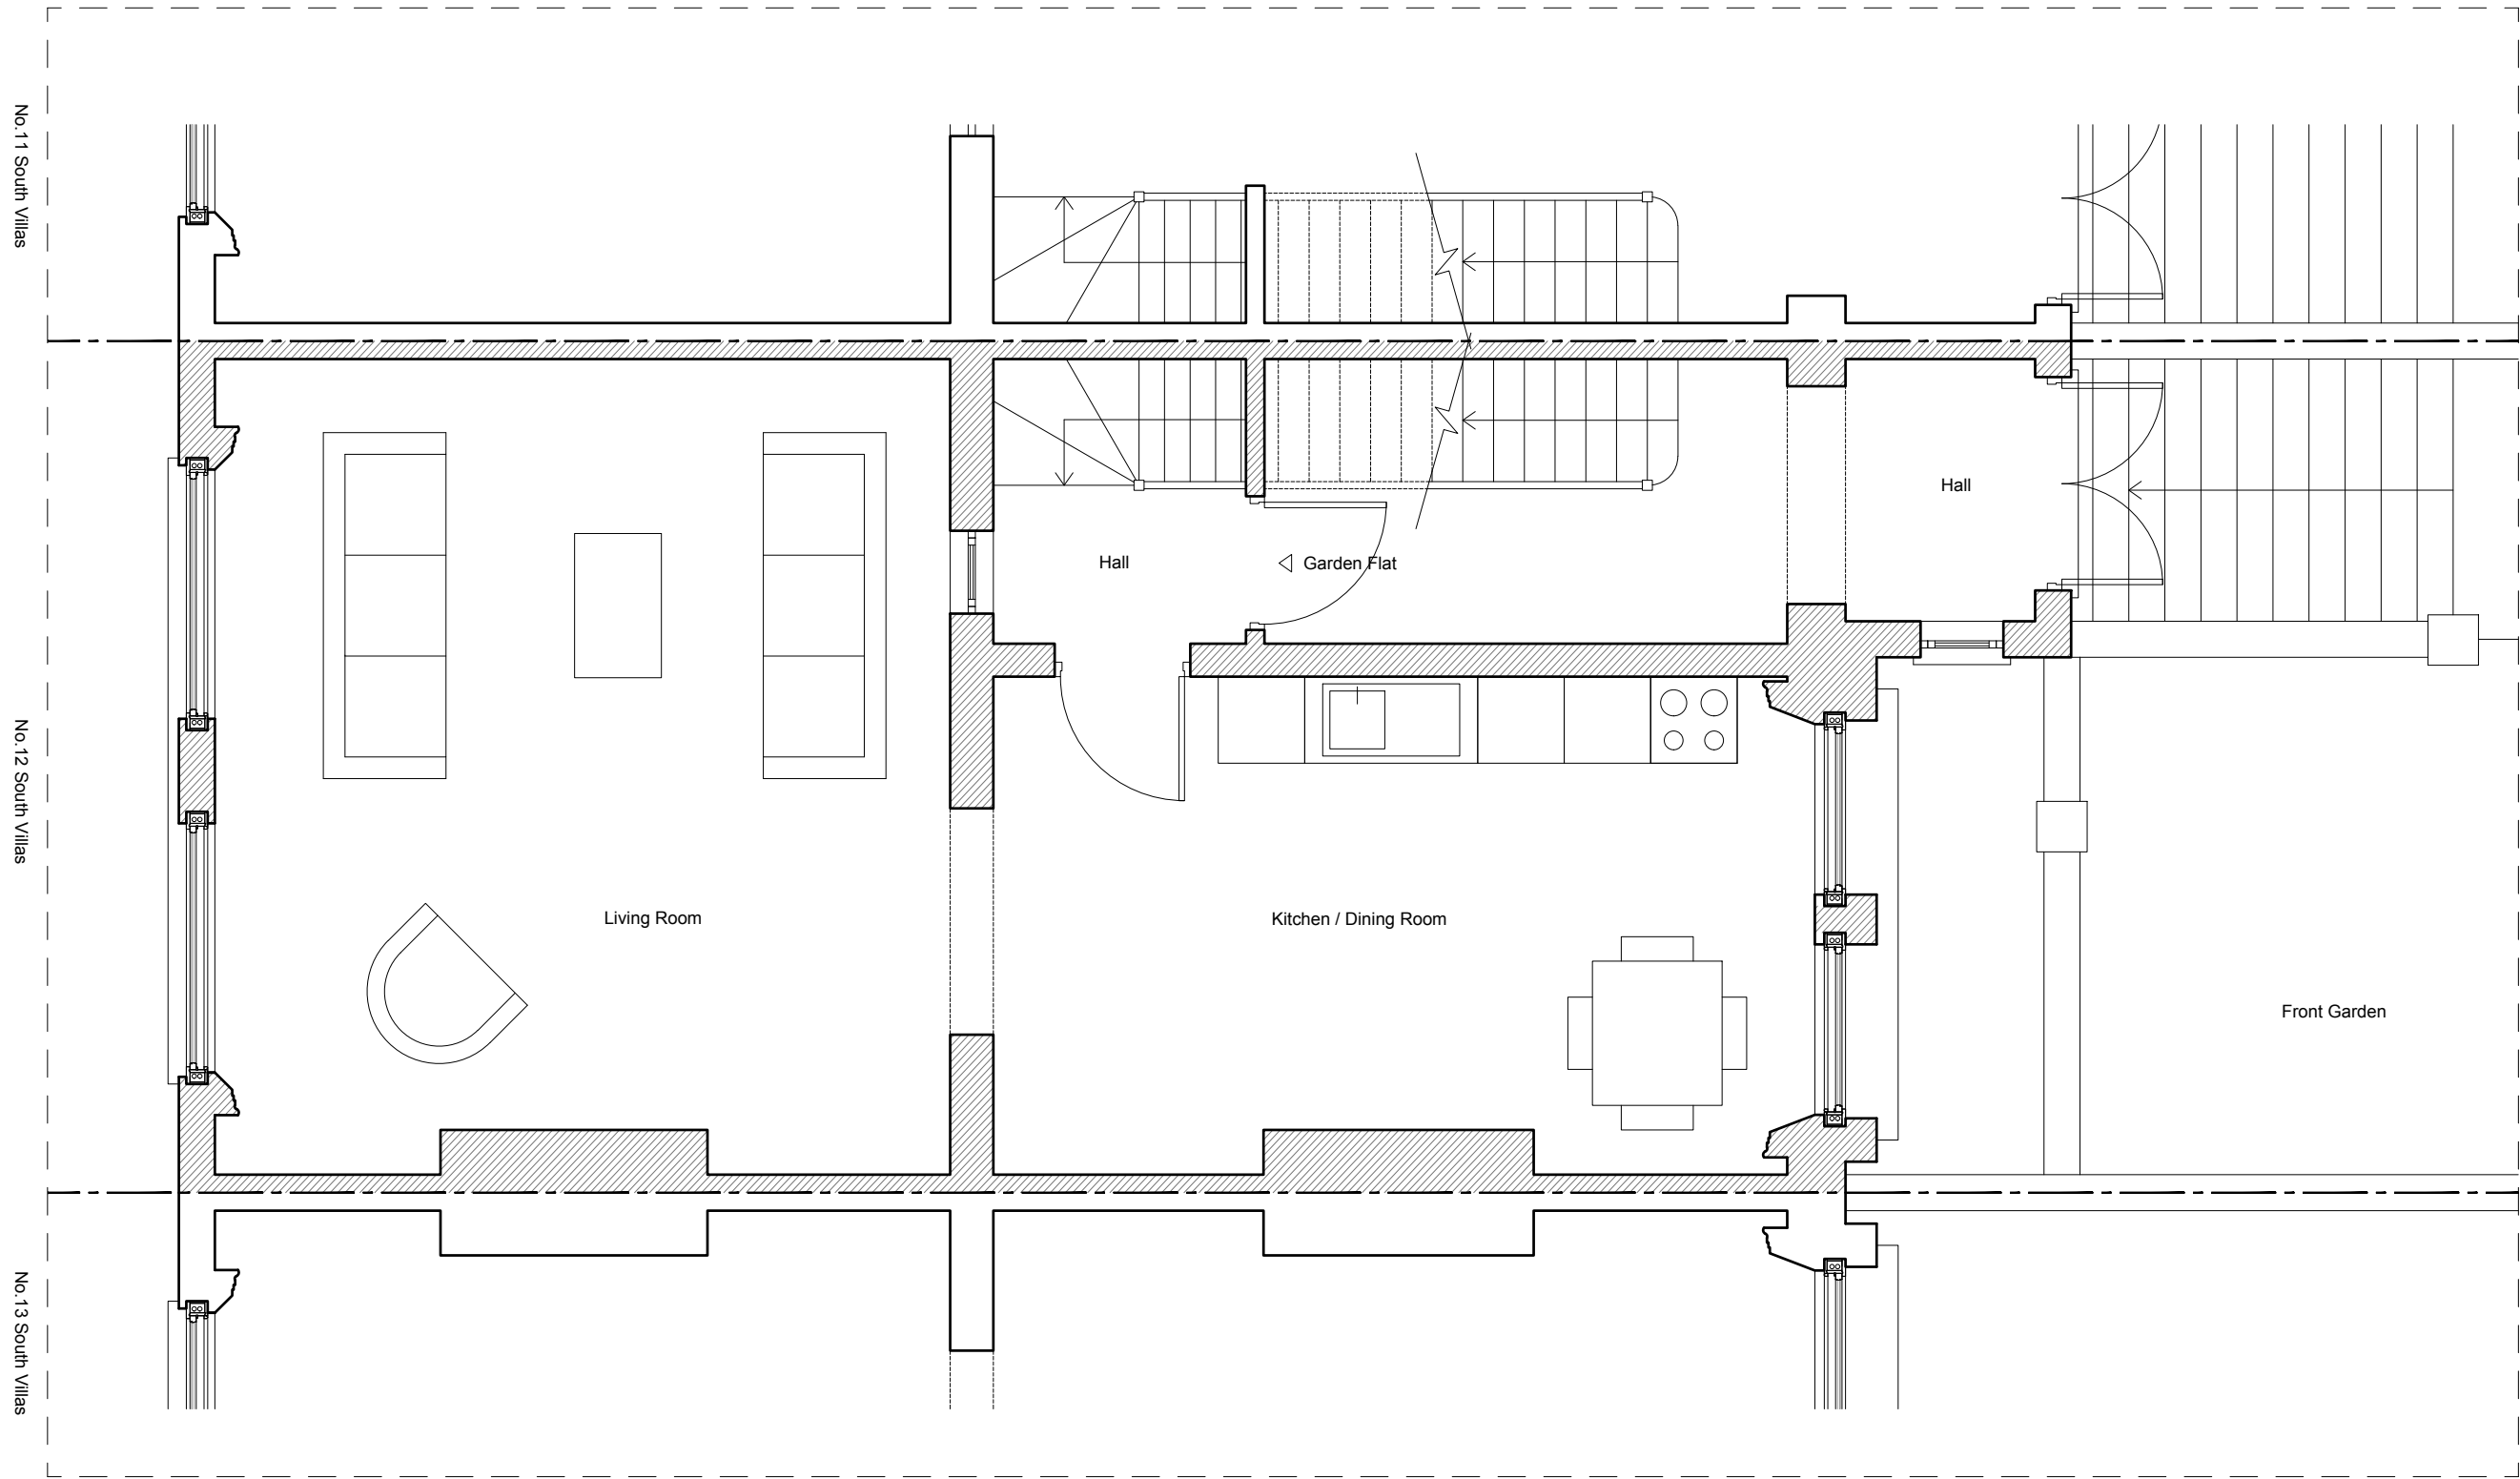

REVISION: **A** 06.03.2025

PROJECT TITLE

12 SOUTH VILLAS

AURAA
STUDIO

www.auraa.studio 1A Chalk Farm Parade
info@auraa.studio London NW3 2BN

TITLE

GROUND FLOOR PLAN AS EXISTING

DATE 06.03.2025

SCALE 1/50 @ A3

DRAWN GC / RL

STATUS INFORMATION

DRG No 2501_EX_110


REV: **A**



NOTES

DO NOT SCALE FROM THIS DRAWING EXCEPT FOR THE PURPOSES OF PLANNING AND BUILDING REGULATIONS. ALL DIMENSIONS TO BE CHECKED ON SITE.

FIRST FLOOR

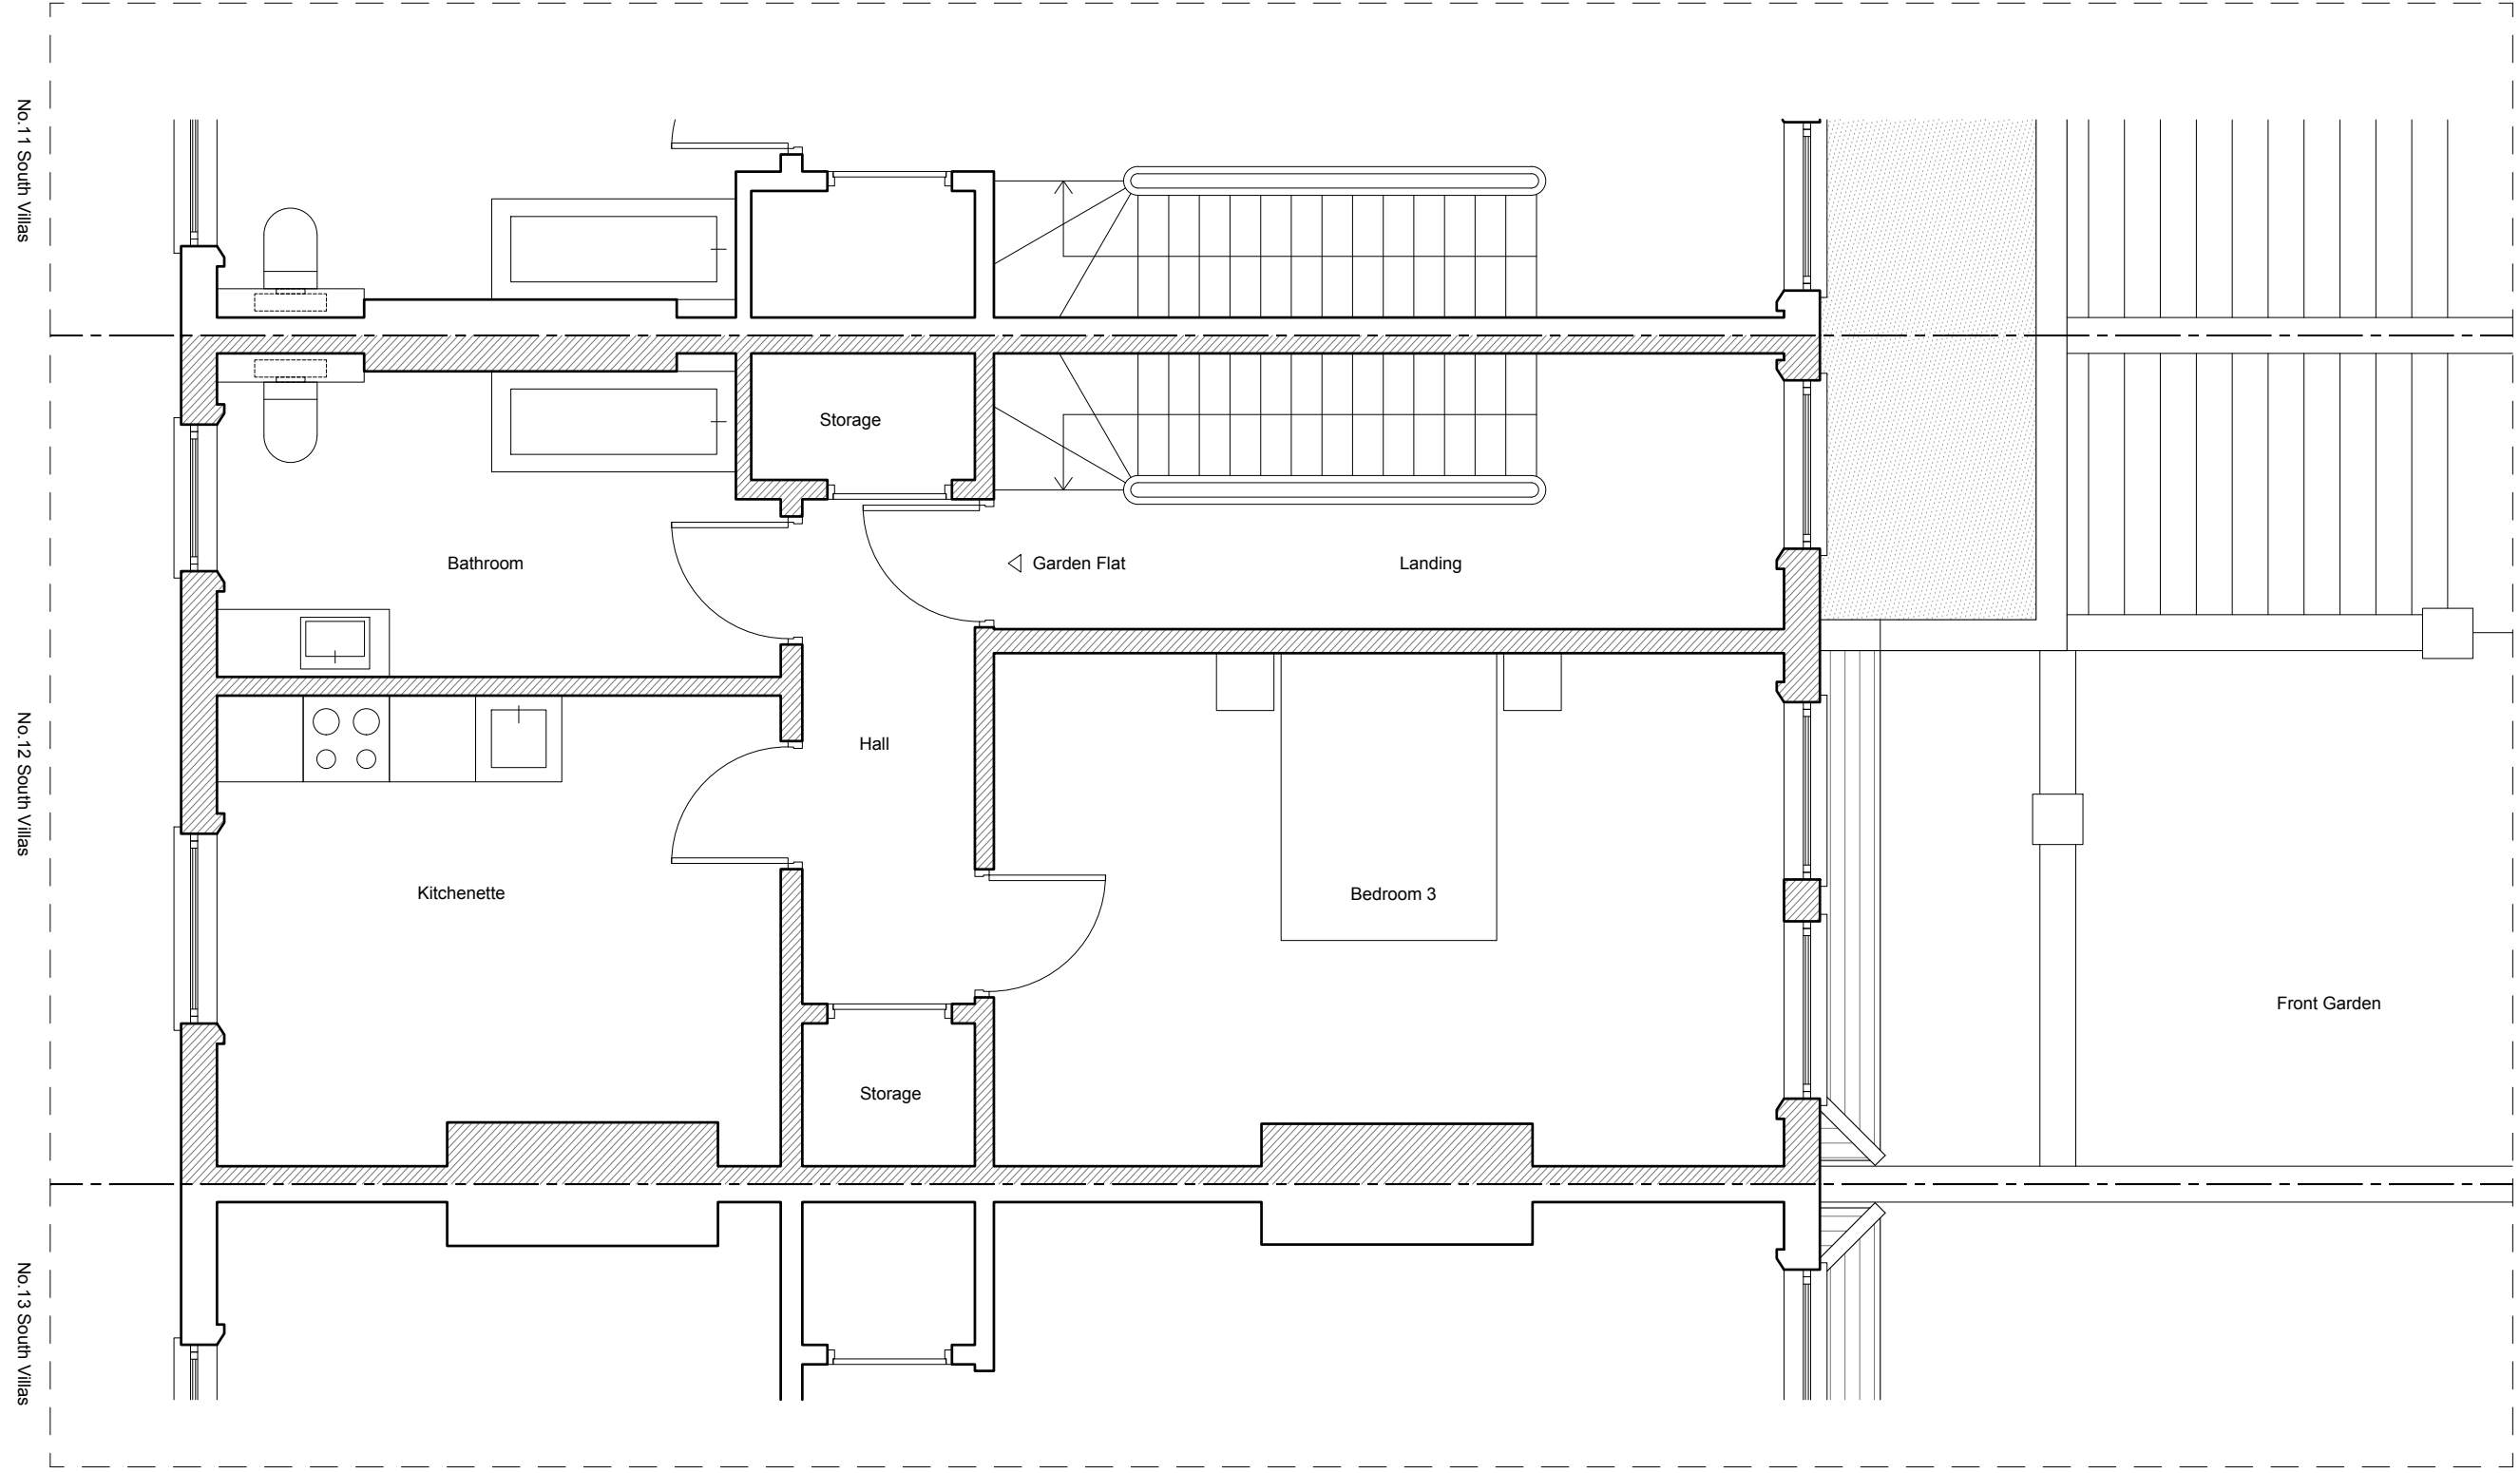

REVISION: **A** 06.03.2025

PROJECT TITLE
12 SOUTH VILLAS

AURAA
STUDIO

www.auraa.studio 1A Chalk Farm Parade
info@auraa.studio London NW3 2BN

TITLE
FIRST FLOOR PLAN AS EXISTING

DATE
06.03.2025


SCALE
1/50 @ A3

DRAWN
GC / RL

STATUS
INFORMATION

DRG No
2501_EX_120

REV: **A**

 

NOTES


DO NOT SCALE FROM THIS DRAWING EXCEPT FOR THE PURPOSES OF PLANNING AND BUILDING REGULATIONS. ALL DIMENSIONS TO BE CHECKED ON SITE.

SECOND FLOOR

No. 11 South Villas

No. 12 South Villas

No. 13 South Villas

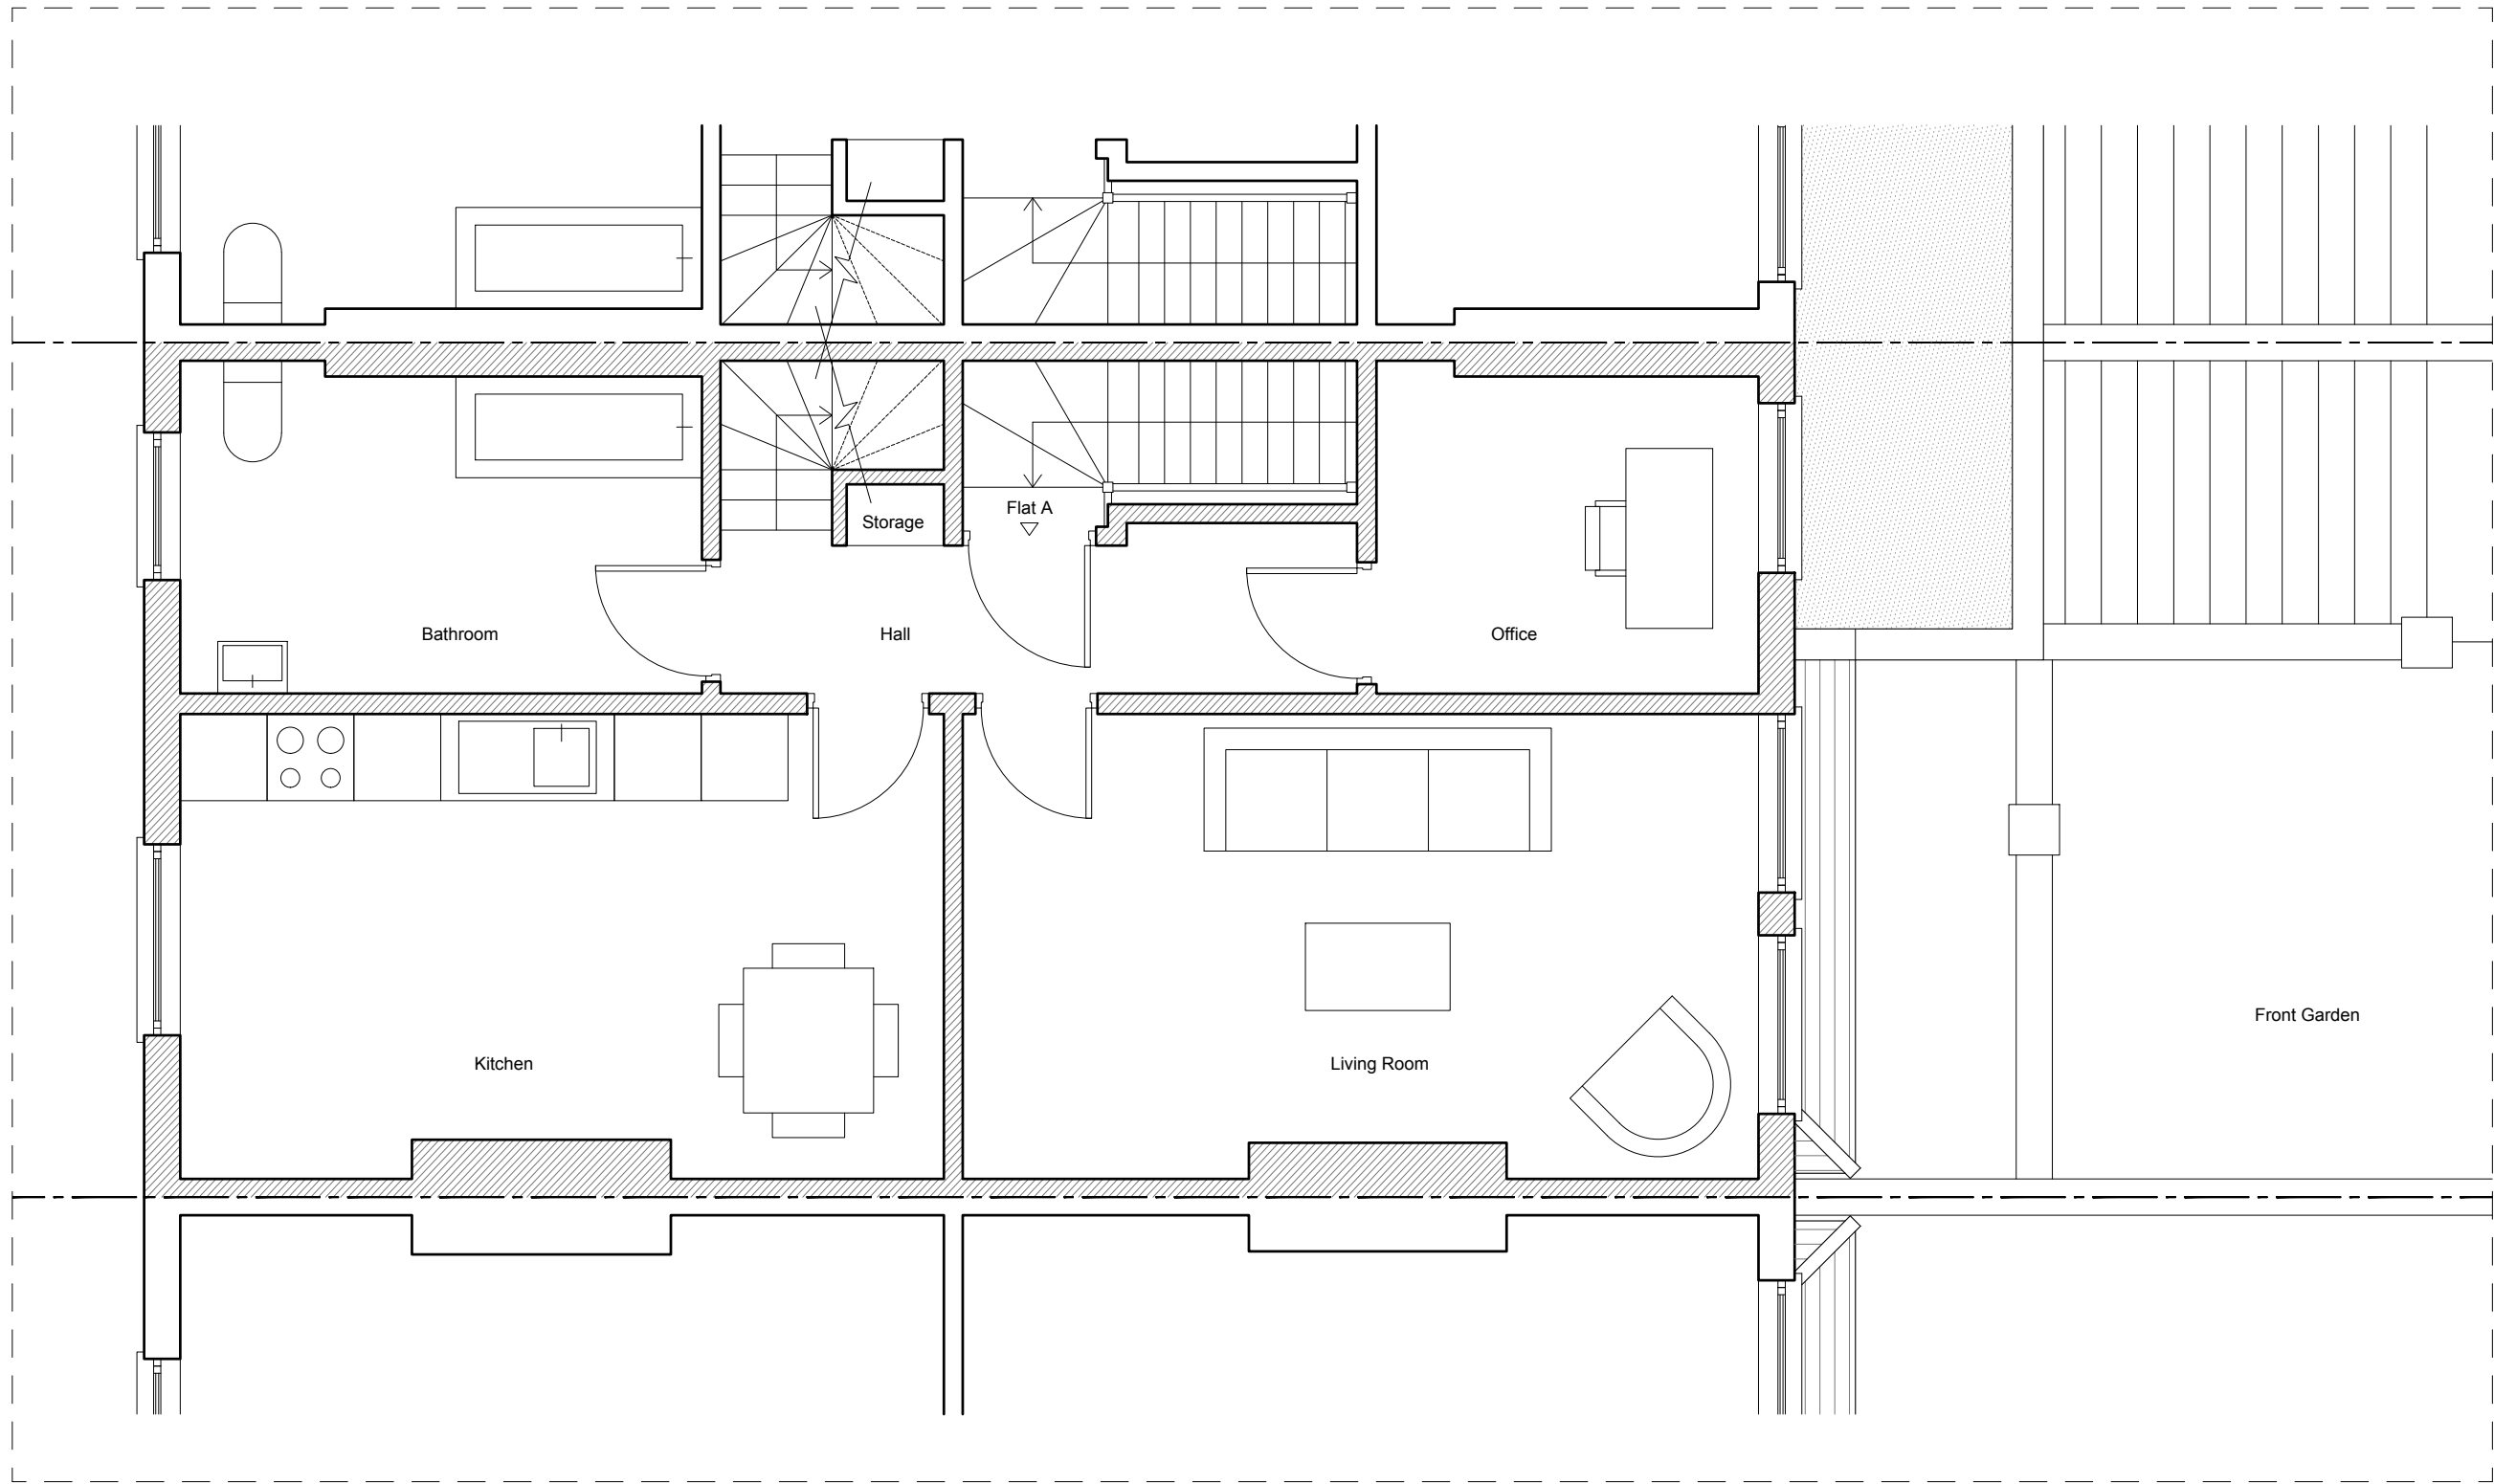

REVISION: **A** 06.03.2025

PROJECT TITLE

12 SOUTH VILLAS

AURAA
STUDIO

www.auraa.studio 1A Chalk Farm Parade
info@auraa.studio London NW3 2BN

TITLE
SECOND FLOOR PLAN AS EXISTING

DATE 06.03.2025

SCALE 1/50 @ A3

DRAWN GC / RL

STATUS INFORMATION

DRG No 2501_EX_130

REV: **A**



NOTES


DO NOT SCALE FROM THIS DRAWING EXCEPT FOR THE PURPOSES OF PLANNING AND BUILDING REGULATIONS. ALL DIMENSIONS TO BE CHECKED ON SITE.

LOFT FLOOR

No. 11 South Villas

No. 12 South Villas

No. 13 South Villas

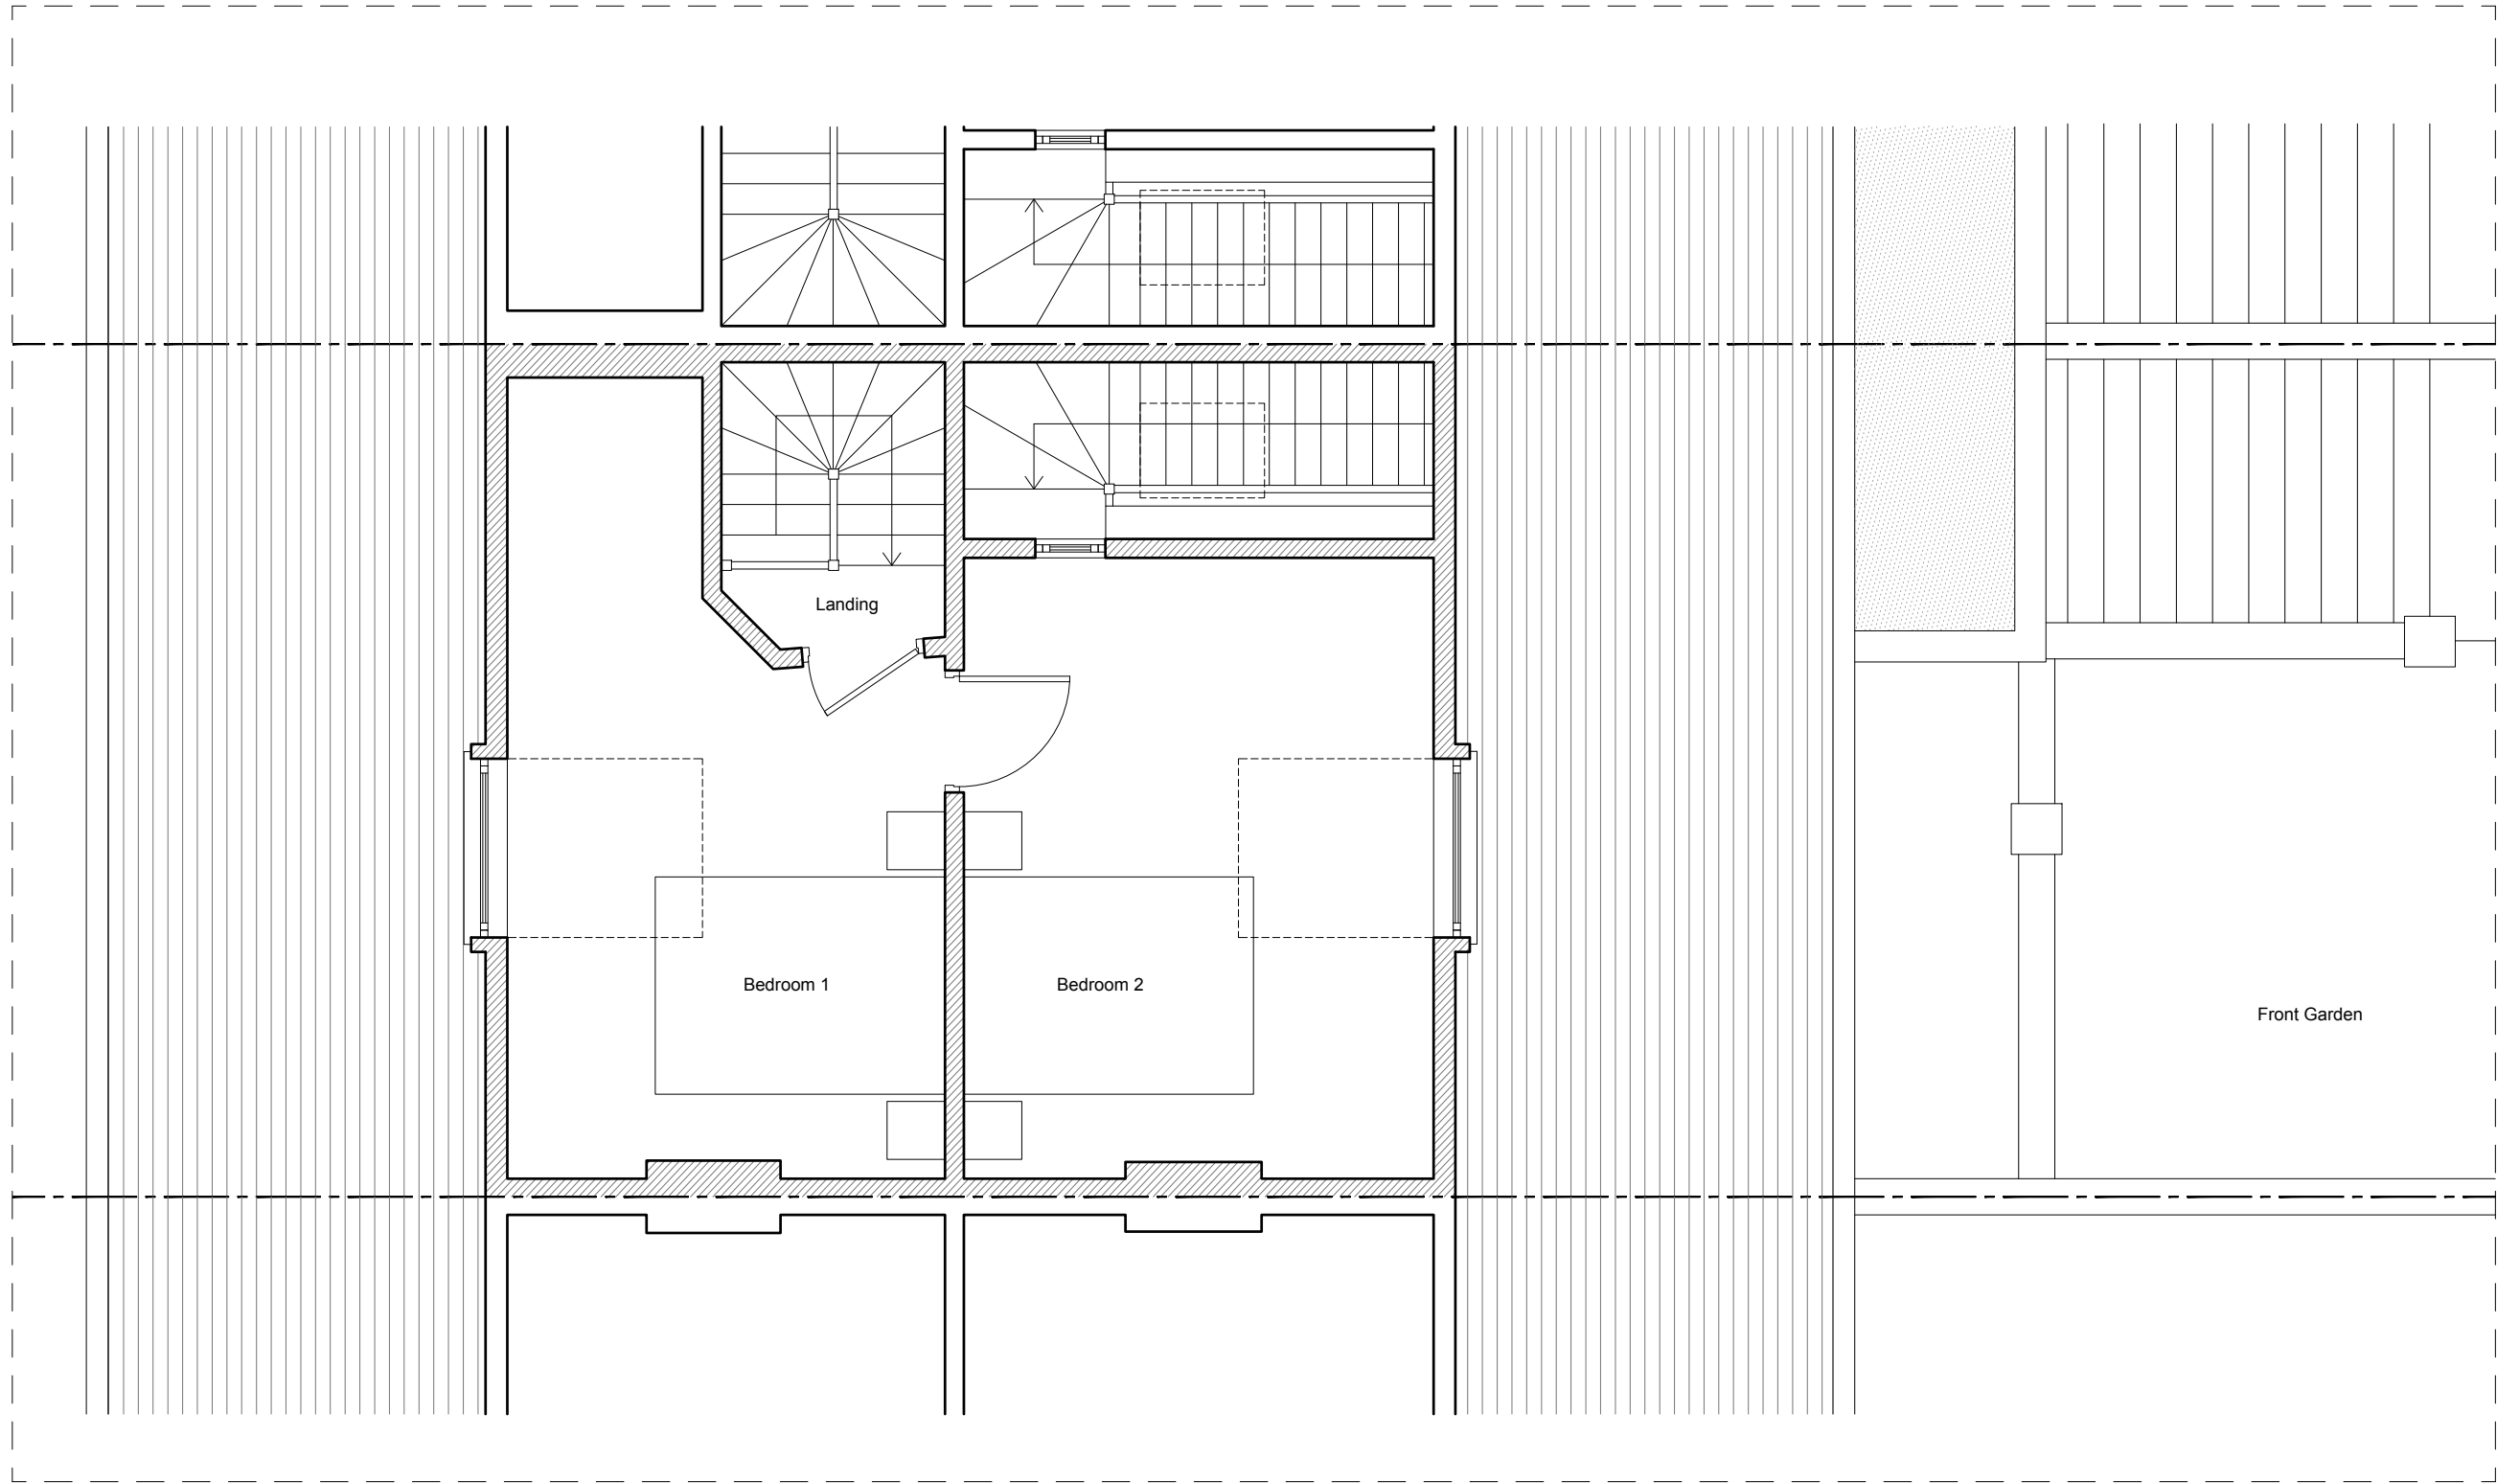

REVISION:

PROJECT TITLE

12 SOUTH VILLAS

AURAA
STUDIO

www.auraa.studio

1A Chalk Farm Parade

info@auraa.studio

London NW3 2BN

TITLE

LOFT FLOOR PLAN AS EXISTING

DATE

30.01.2025

SCALE

1/50 @ A3

DRAWN

GC / RL


STATUS

INFORMATION

DRG No

2501_EX_140


REV:

 

NOTES

DO NOT SCALE FROM THIS DRAWING EXCEPT FOR THE PURPOSES OF PLANNING AND BUILDING REGULATIONS. ALL DIMENSIONS TO BE CHECKED ON SITE.

ROOF PLAN

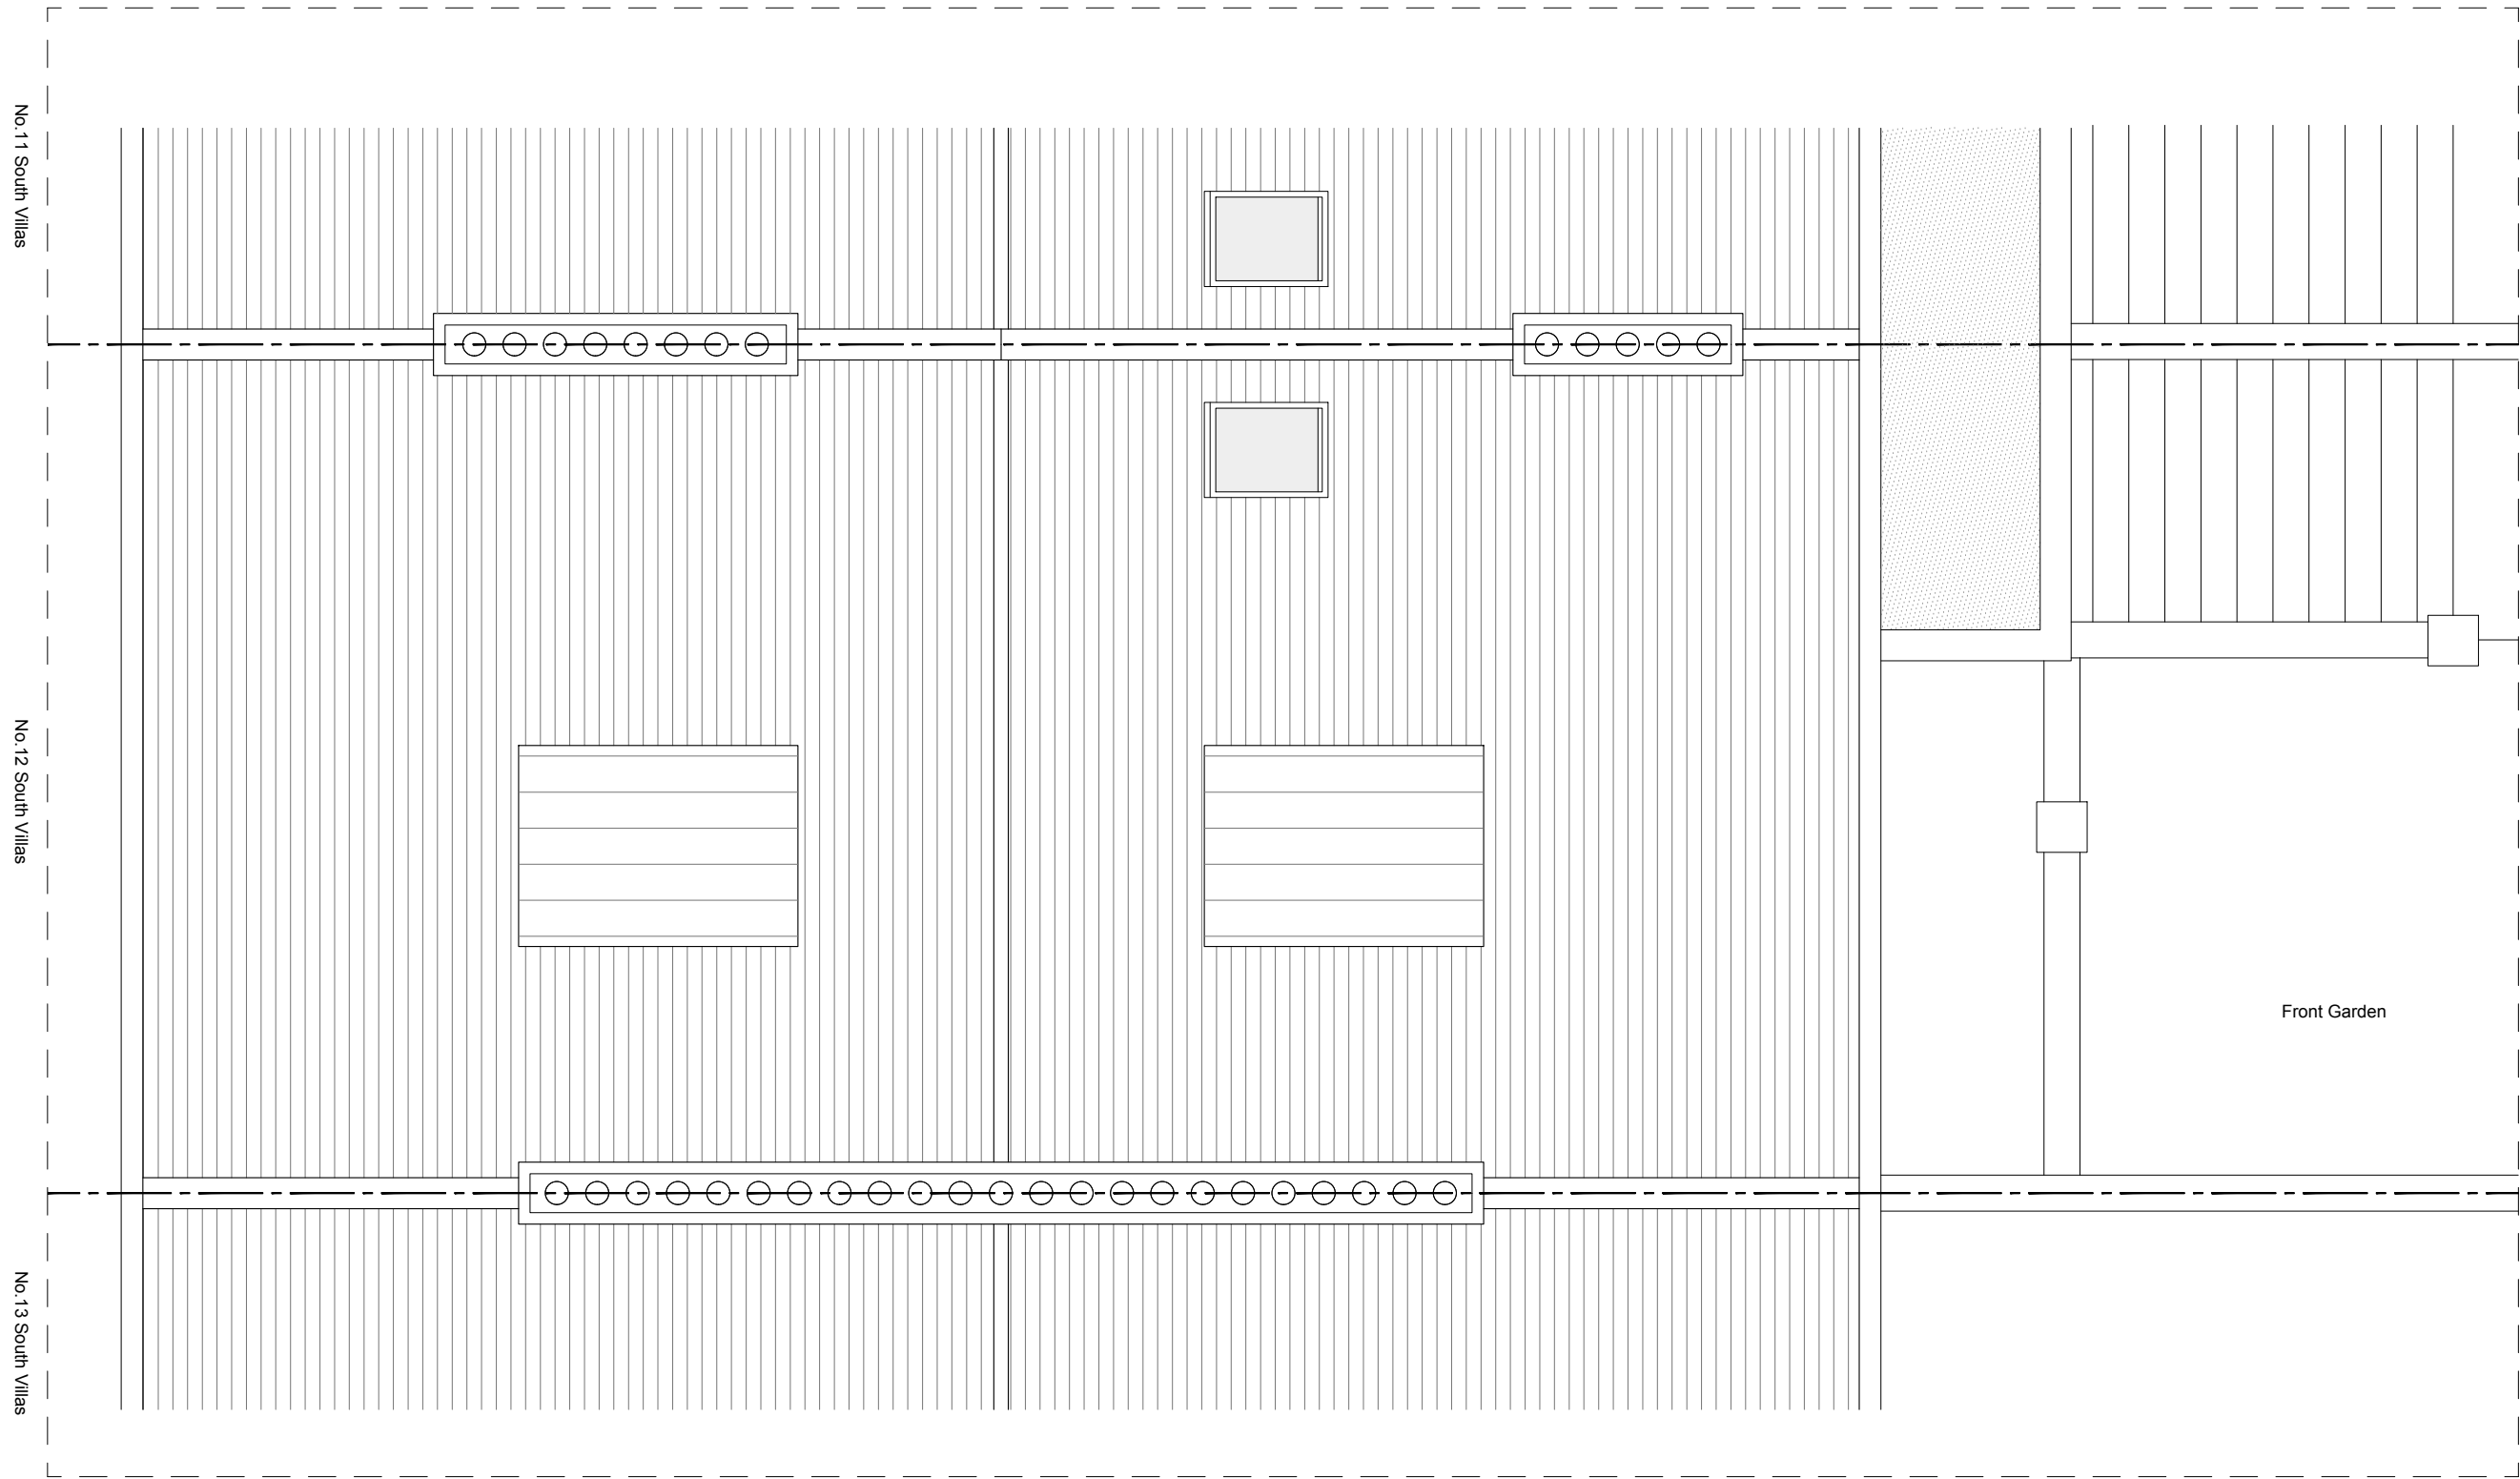

REVISION:

PROJECT TITLE

12 SOUTH VILLAS

AURAA
STUDIO

www.auraa.studio

1A Chalk Farm Parade

info@auraa.studio

London NW3 2BN

TITLE

ROOF PLAN AS EXISTING

DATE

30.01.2025

SCALE

1/50 @ A3

DRAWN

GC / RL

STATUS

INFORMATION

DRG No

2501_EX_150

REV:

