


1 **Proposed Roof Plan**  
Scale: 1:50

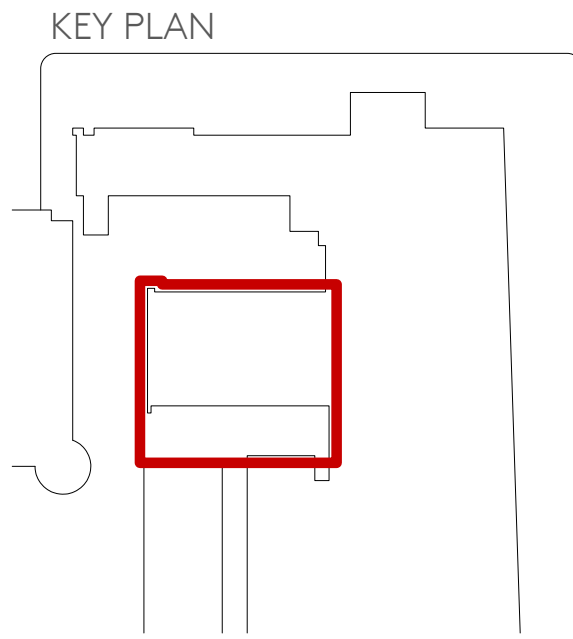

**GENERAL NOTES**

DO NOT SCALE DRAWINGS. USE DIMENSIONED DRAWINGS ONLY. ALL DIMENSIONS TO BE CHECKED PRIOR TO COMMENCEMENT OF ANY WORKS, AND / OR PREPARATION OF ANY SHOP DRAWINGS. ALL DISCREPANCIES TO BE REPORTED TO THE ARCHITECT.

THIS DRAWING TO BE READ IN CONJUNCTION WITH ALL OTHER ARCHITECTS DRAWINGS AND SPECIFICATIONS AND OTHER CONSULTANTS INFORMATION

ALL STRUCTURAL ELEMENTS TO BE CROSS CHECKED WITH ENGINEERS DOCUMENTS. ALL DIMENSIONS AND SITE DIMENSIONS TO BE CHECKED AND VERIFIED BY CONTRACTOR PRIOR TO FABRICATION AND CONSTRUCTION.


**NOTES**

REVISION SCHEDULE			
REVISION	DATE	DESCRIPTION	ISSUED BY
P1	18/11/2024	Issue for planning	JD


**Nex—**  
55 Whitfield St,  
London W1T 4AH

e: office@nex-architecture.com  
t: +44 20 7183 0900

—Curo Construction			
167, 169 Great Portland St. London W1W 5PF			
PROJECT: 39 Russell Square			
DRAWING: NMA Application - Proposed 39 RS Roof Plan			
STATUS: Planning	DATE: 18/11/2024	DRAWN: RW	CHECKED: JD
SCALE: 1:50 @ ISO A1	DRAWING NO.: SW001-NEX-2511-39RS_06-DR-A-211		REVISION: P1

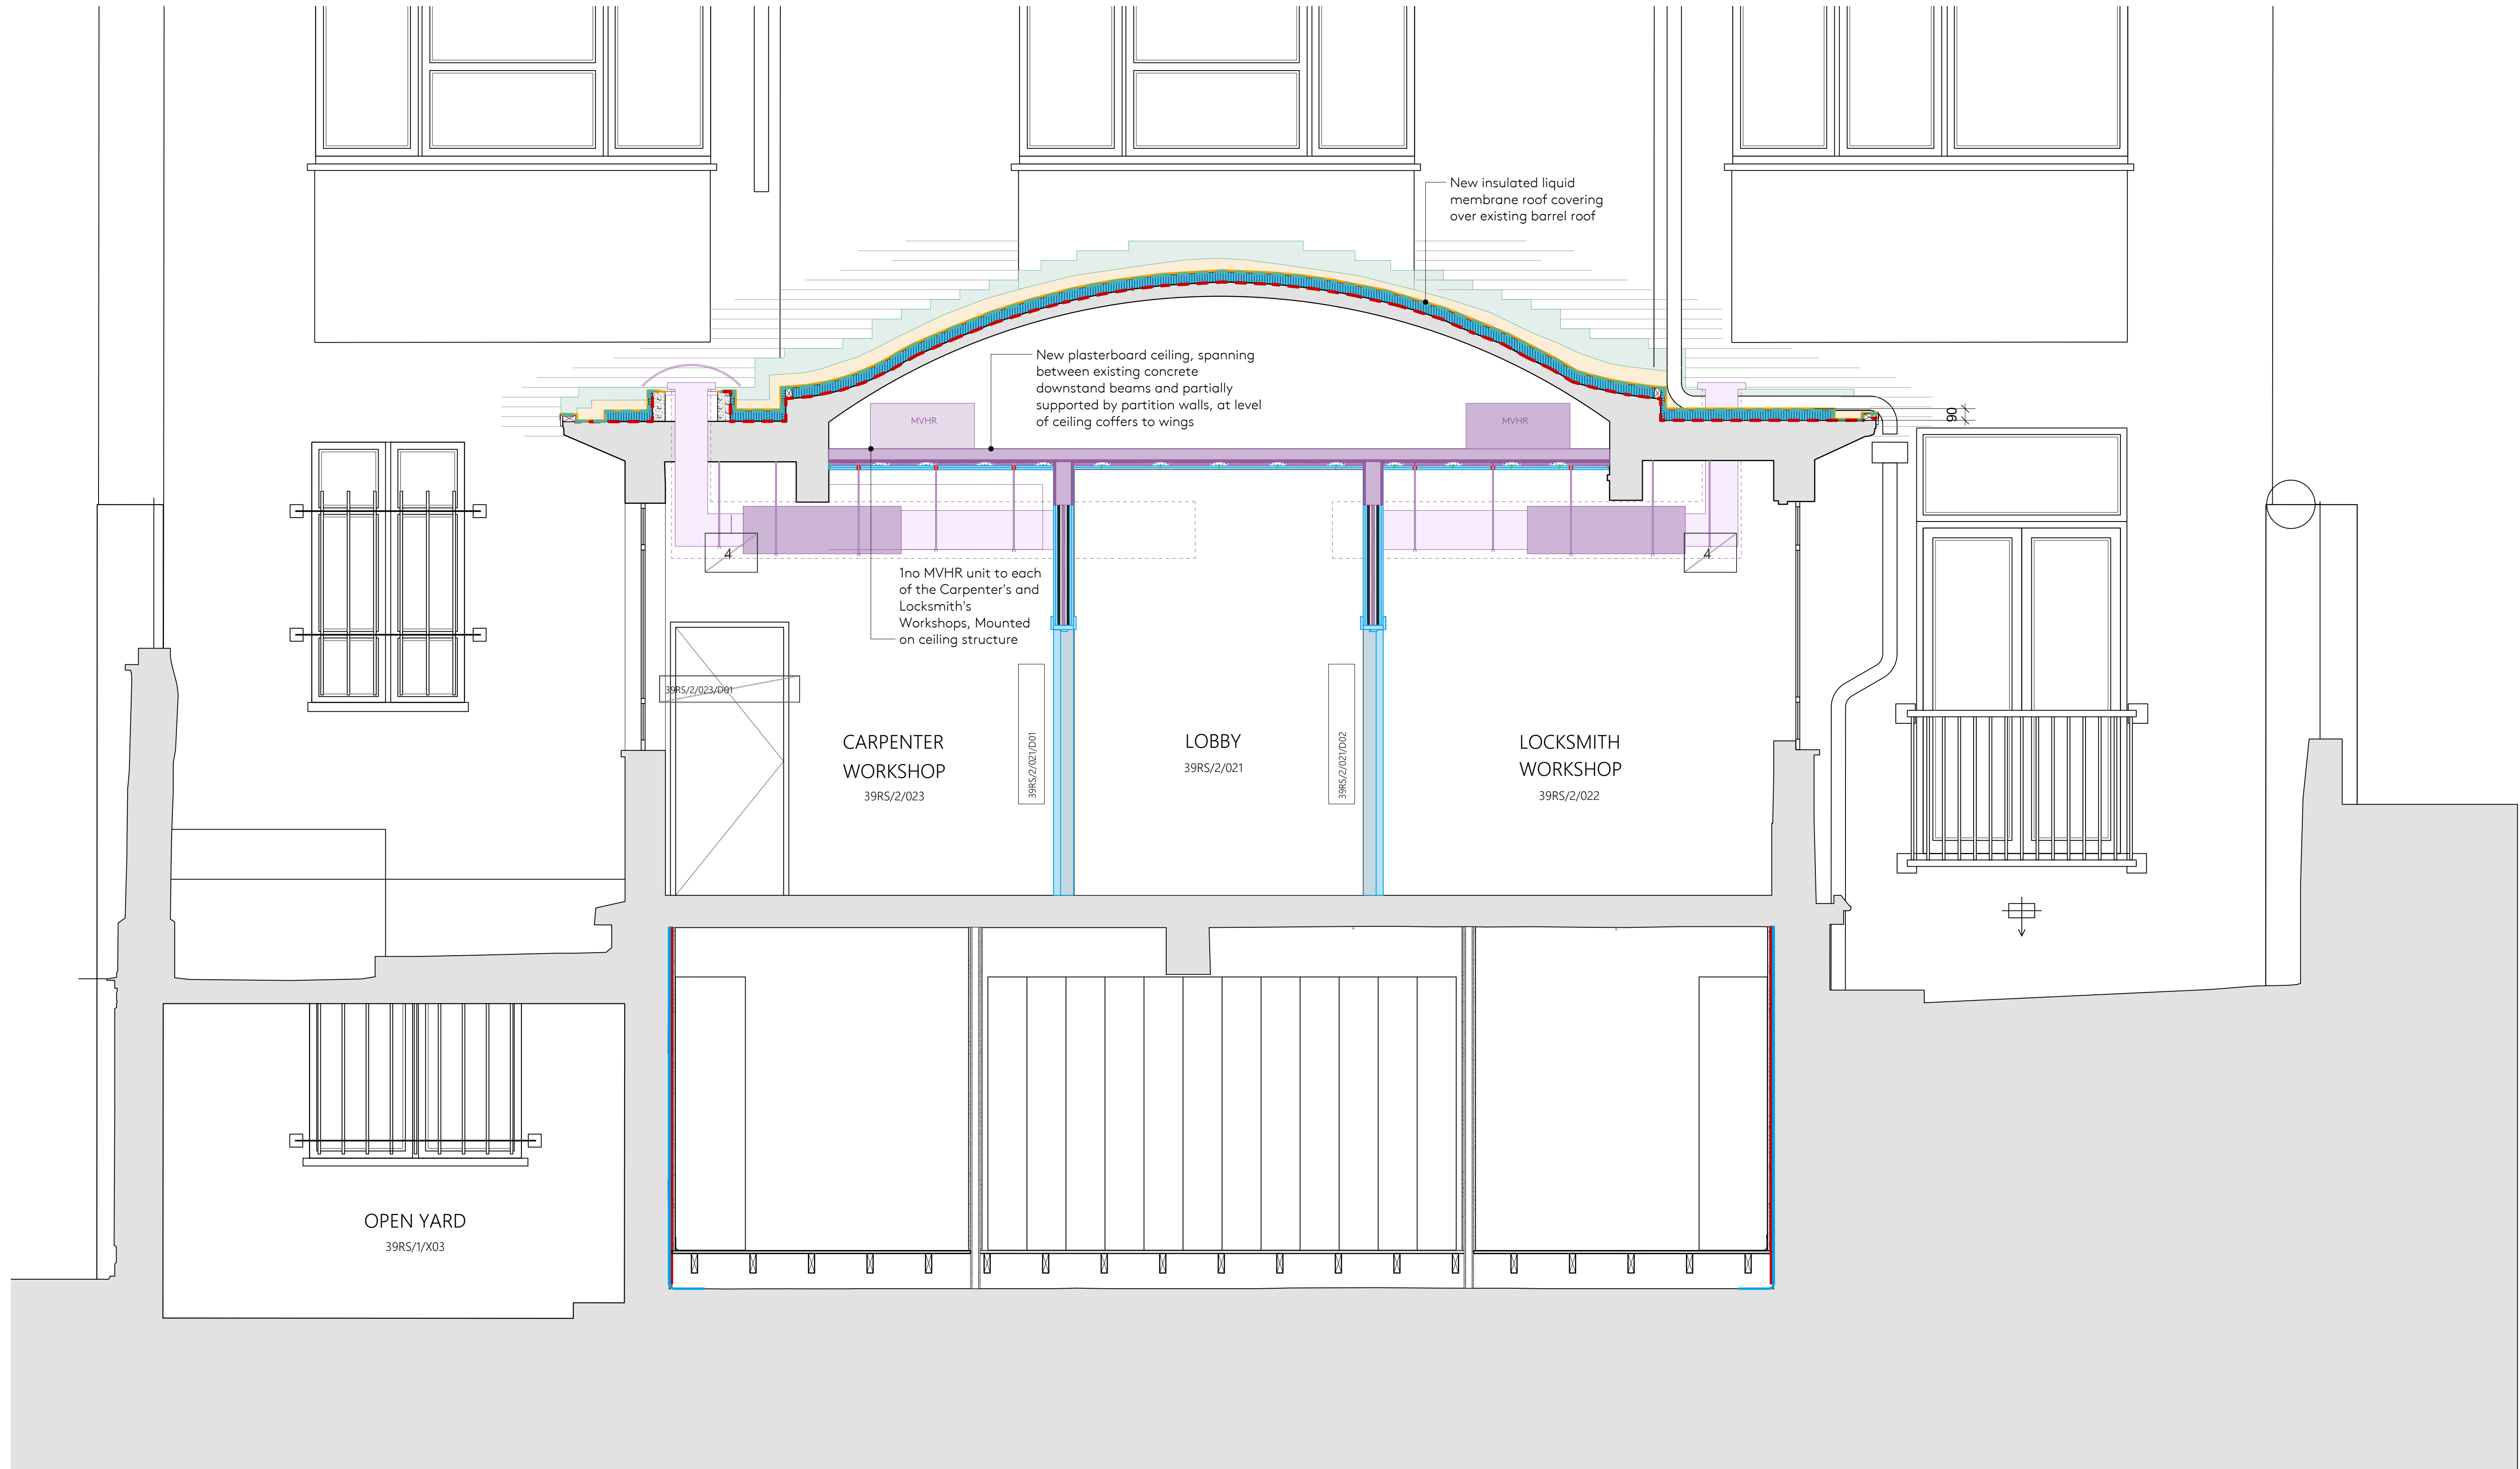

1 Science Block West Section - Proposed  
Scale: 1:25

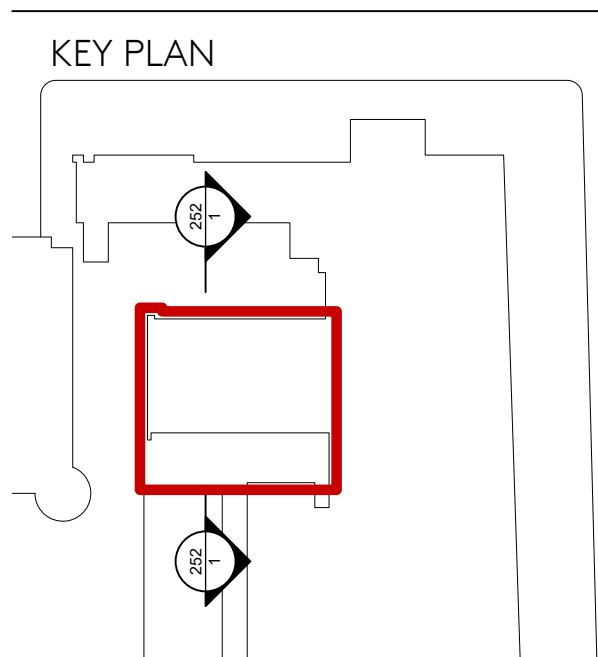

#### GENERAL NOTES

DO NOT SCALE DRAWINGS. USE DIMENSIONED DRAWINGS ONLY. ALL DIMENSIONS TO BE CHECKED PRIOR TO COMMENCEMENT OF ANY WORKS, AND / OR PREPARATION OF ANY SHOP DRAWINGS. ALL DISCREPANCIES TO BE REPORTED TO THE ARCHITECT. THIS DRAWING TO BE READ IN CONJUNCTION WITH ALL OTHER ARCHITECTS DRAWINGS AND SPECIFICATIONS AND OTHER CONSULTANTS INFORMATION. ALL STRUCTURAL ELEMENTS TO BE CROSS CHECKED WITH ENGINEERS DOCUMENTS. ALL DIMENSIONS AND SITE DIMENSIONS TO BE CHECKED AND VERIFIED BY CONTRACTOR PRIOR TO FABRICATION AND CONSTRUCTION.

#### NOTES

#### REVISION SCHEDULE

REVISION	DATE	DESCRIPTION	ISSUED BY
P1	18/11/2024	Issue for planning	JD

Nex—

55 Whitfield St,  
London W1T 4AH

e: office@nex-architecture.com  
t: +44 20 7183 0900

—Curo Construction Ltd.



39 Russell Square, London, WC1B 3GQ

PROJECT:  
39 Russell Square & Science Block

DRAWING:  
NMA Application - Science Block West Section - Proposed

STATUS: Planning	DATE: 18/11/2024	DRAWN: RW	CHECKED: JD
---------------------	---------------------	--------------	----------------

SCALE: 1:25 @ ISO A1	DRAWING NO.: SW001-NEX-2511-39RS-DR-A-252	REVISION: P1
-------------------------	--	-----------------

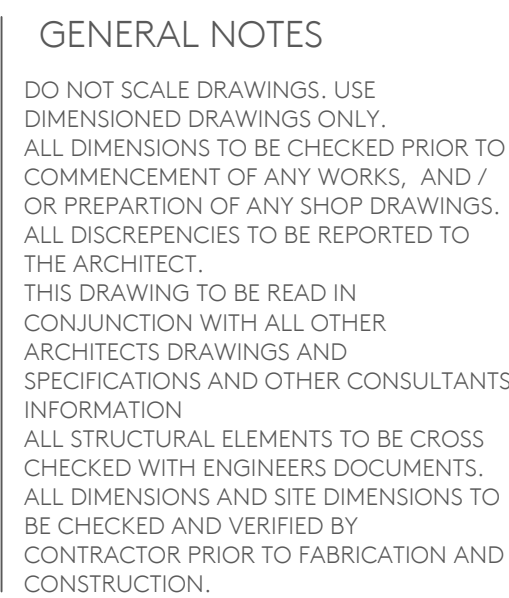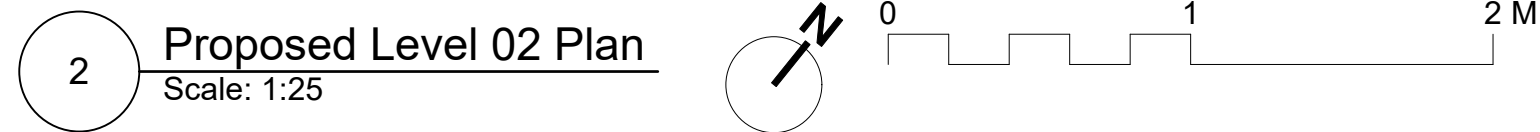

## NOTES

## REVISION SCHEDULE

REVISION	DATE	DESCRIPTION	ISSUED BY
P1	18/11/2024	Issue for planning	JD

Nex—

55 Whitfield St,  
London W1T 4AH

e: [office@nex-architecture.com](mailto:office@nex-architecture.com)  
t: +44 20 7183 0900

—Curo Construction


167, 169 Great Portland St.  
London W1W 5PF

PROJECT:  
39 Russell Square


DRAWING:  
NMA Application - Proposed 39 RS Outside steps & Handrail

STATUS:	DATE:	DRAWN:	CHECKED:
Planning	18/11/2024	RW	JD

SCALE: A/N @ ISO A1      DRAWING NO.: SW001-NEX-2511-39RS-DR-A-300      REVISION: P1

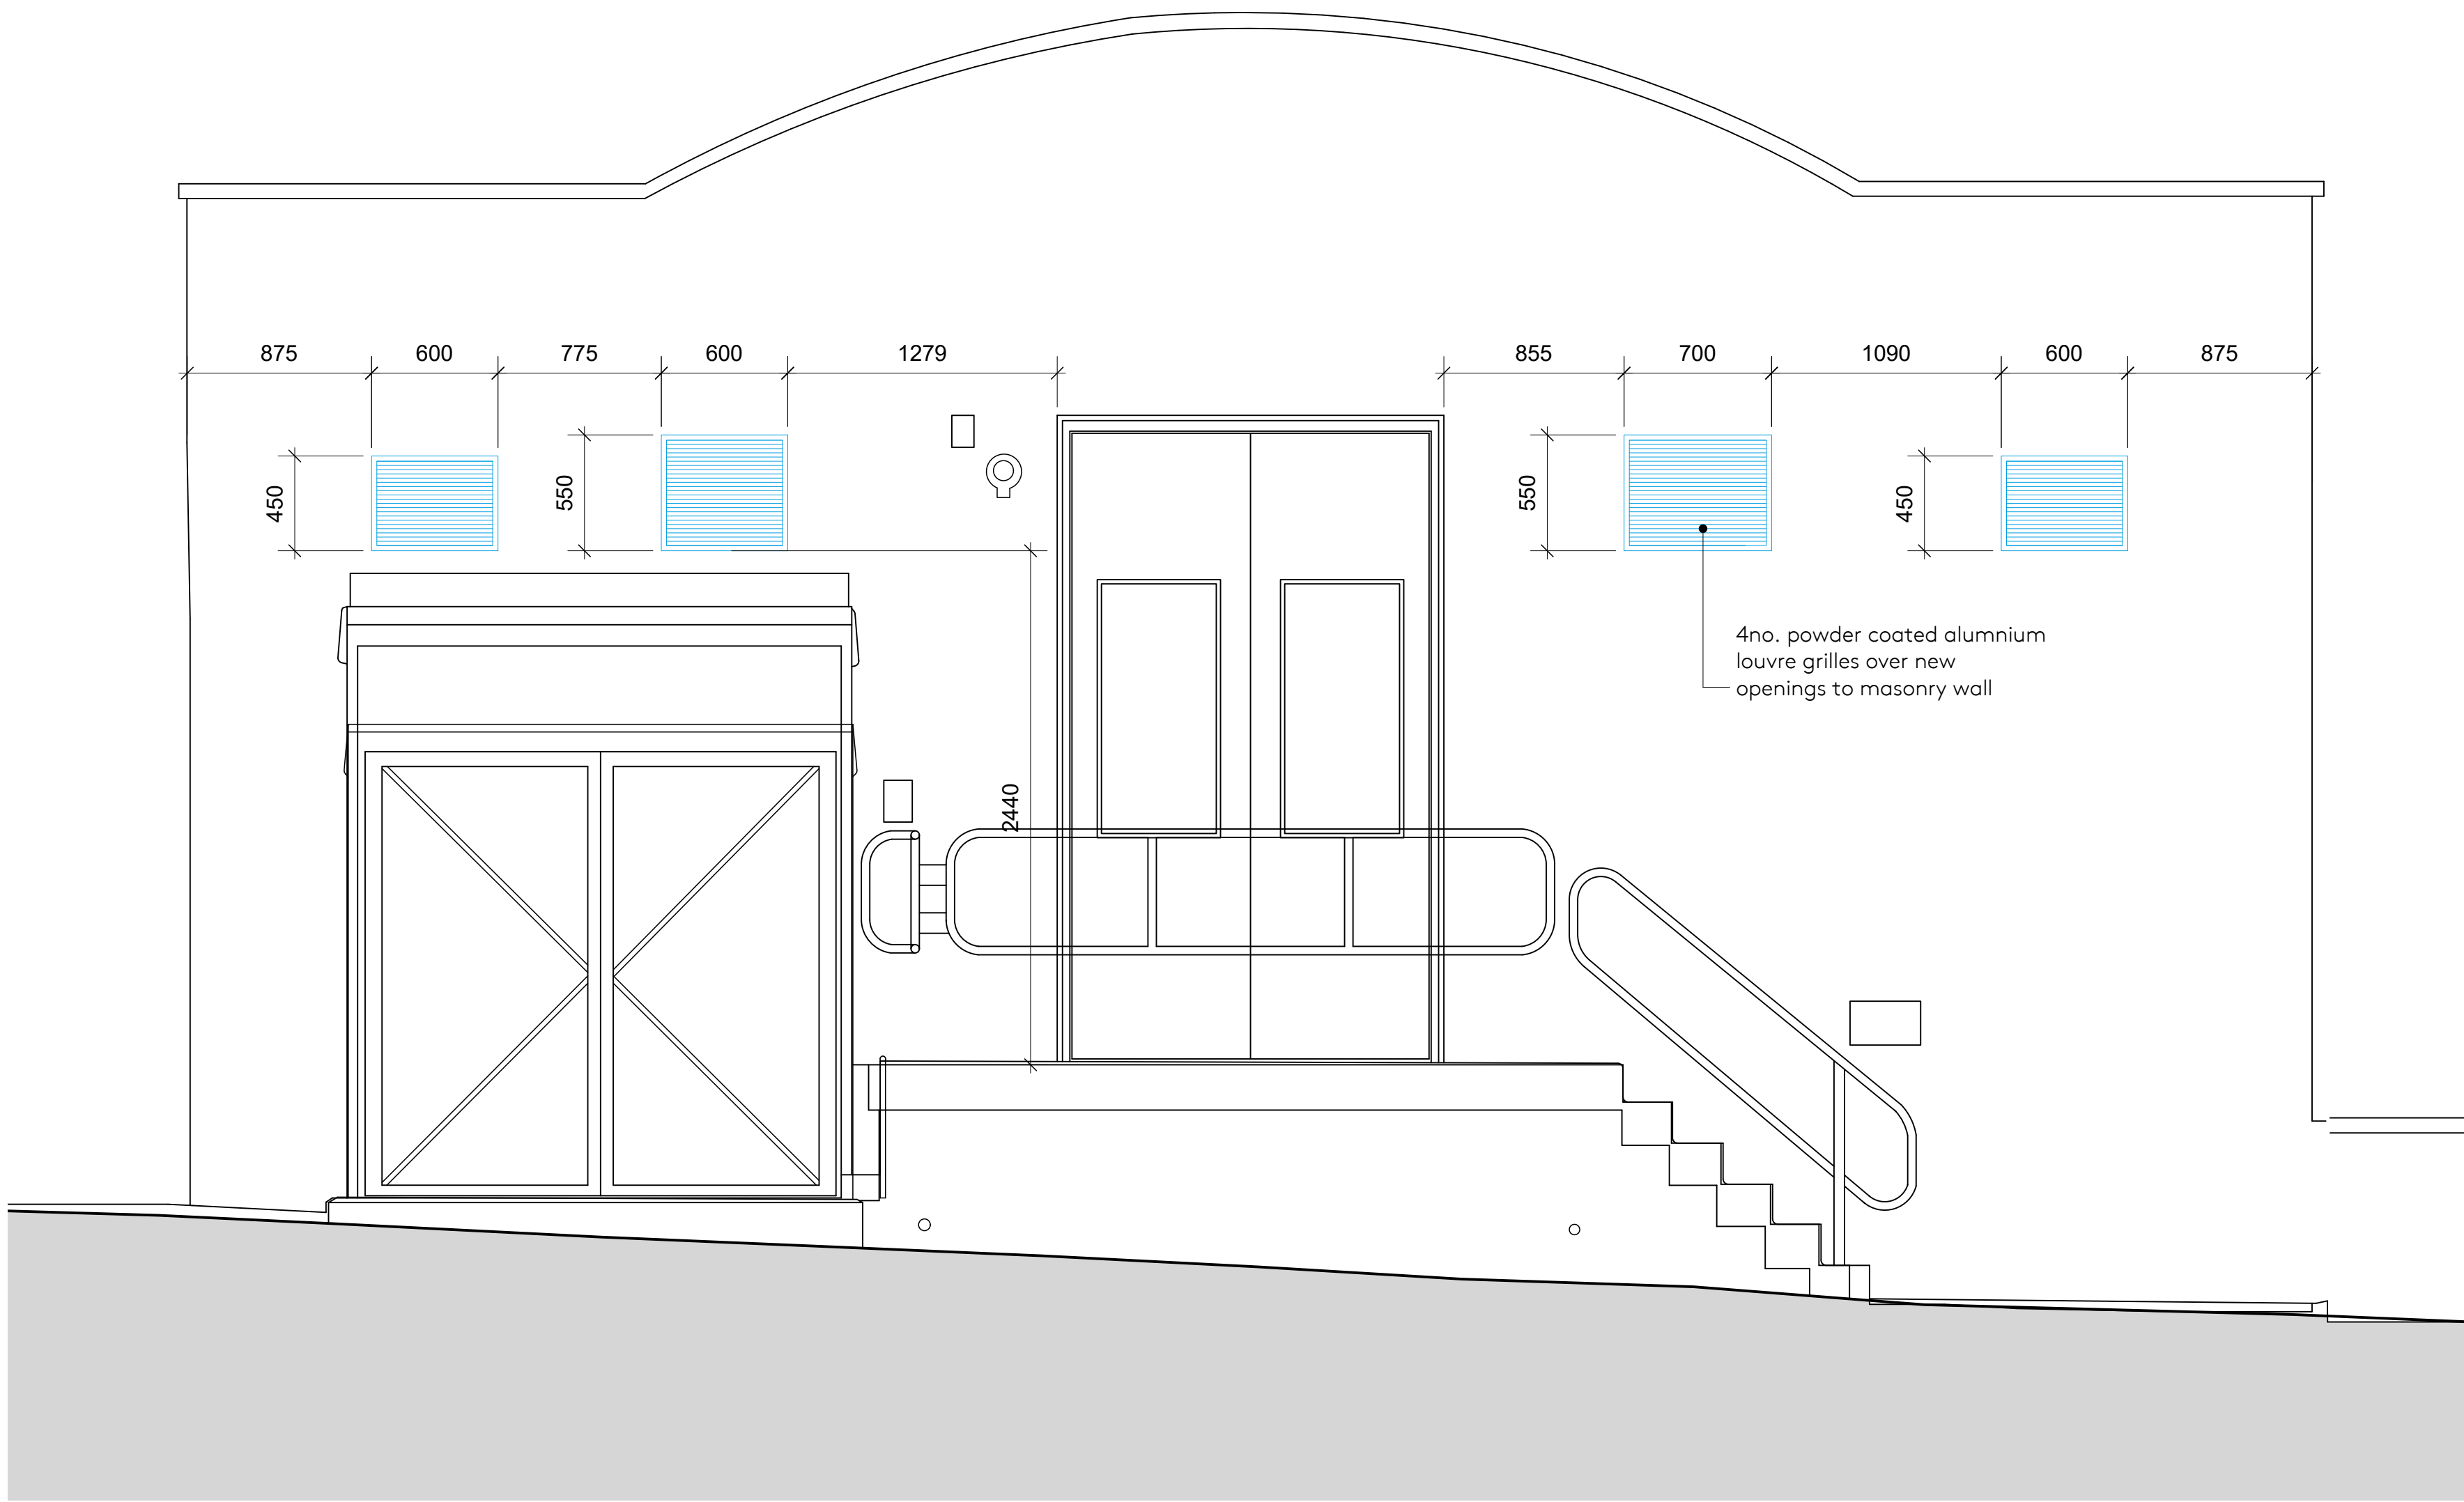

1 Science Block West Elevation - Proposed Louvre locations  
Scale: 1:25

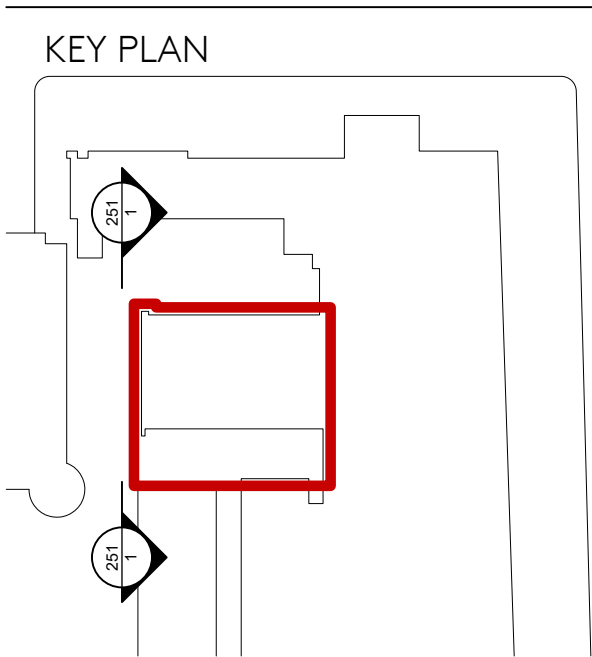

GENERAL NOTES

DO NOT SCALE DRAWINGS. USE DIMENSIONED DRAWINGS ONLY. ALL DIMENSIONS TO BE CHECKED PRIOR TO COMMENCEMENT OF ANY WORKS, AND / OR PREPARATION OF ANY SHOP DRAWINGS. ALL DISCREPANCIES TO BE REPORTED TO THE ARCHITECT. THIS DRAWING TO BE READ IN CONJUNCTION WITH ALL OTHER ARCHITECTS DRAWINGS AND SPECIFICATIONS AND OTHER CONSULTANTS INFORMATION. ALL STRUCTURAL ELEMENTS TO BE CROSS CHECKED WITH ENGINEERS DOCUMENTS. ALL DIMENSIONS AND SITE DIMENSIONS TO BE CHECKED AND VERIFIED BY CONTRACTOR PRIOR TO FABRICATION AND CONSTRUCTION.

NOTES

REVISION SCHEDULE

REVISION	DATE	DESCRIPTION	ISSUED BY
P1	18/11/2024	Issue for planning	JD

Nex—

55 Whitfield St,  
London W1T 4AH  
e: office@nex-architecture.com  
t: +44 20 7183 0900

—Curo Construction Ltd.

39 Russell Square, London, WC1B 3QG

PROJECT:  
39 Russell Square & Science Block

DRAWING:  
NMA Application - Science Block West Elevation - Proposed

STATUS: Planning	DATE: 18/11/2024	DRAWN: RW	CHECKED: JD
---------------------	---------------------	--------------	----------------

SCALE: 1:25 @ ISO A1	DRAWING NO.: SW001-NEX-2512-39RS-DR-A-251	REVISION: P1
-------------------------	--	-----------------