


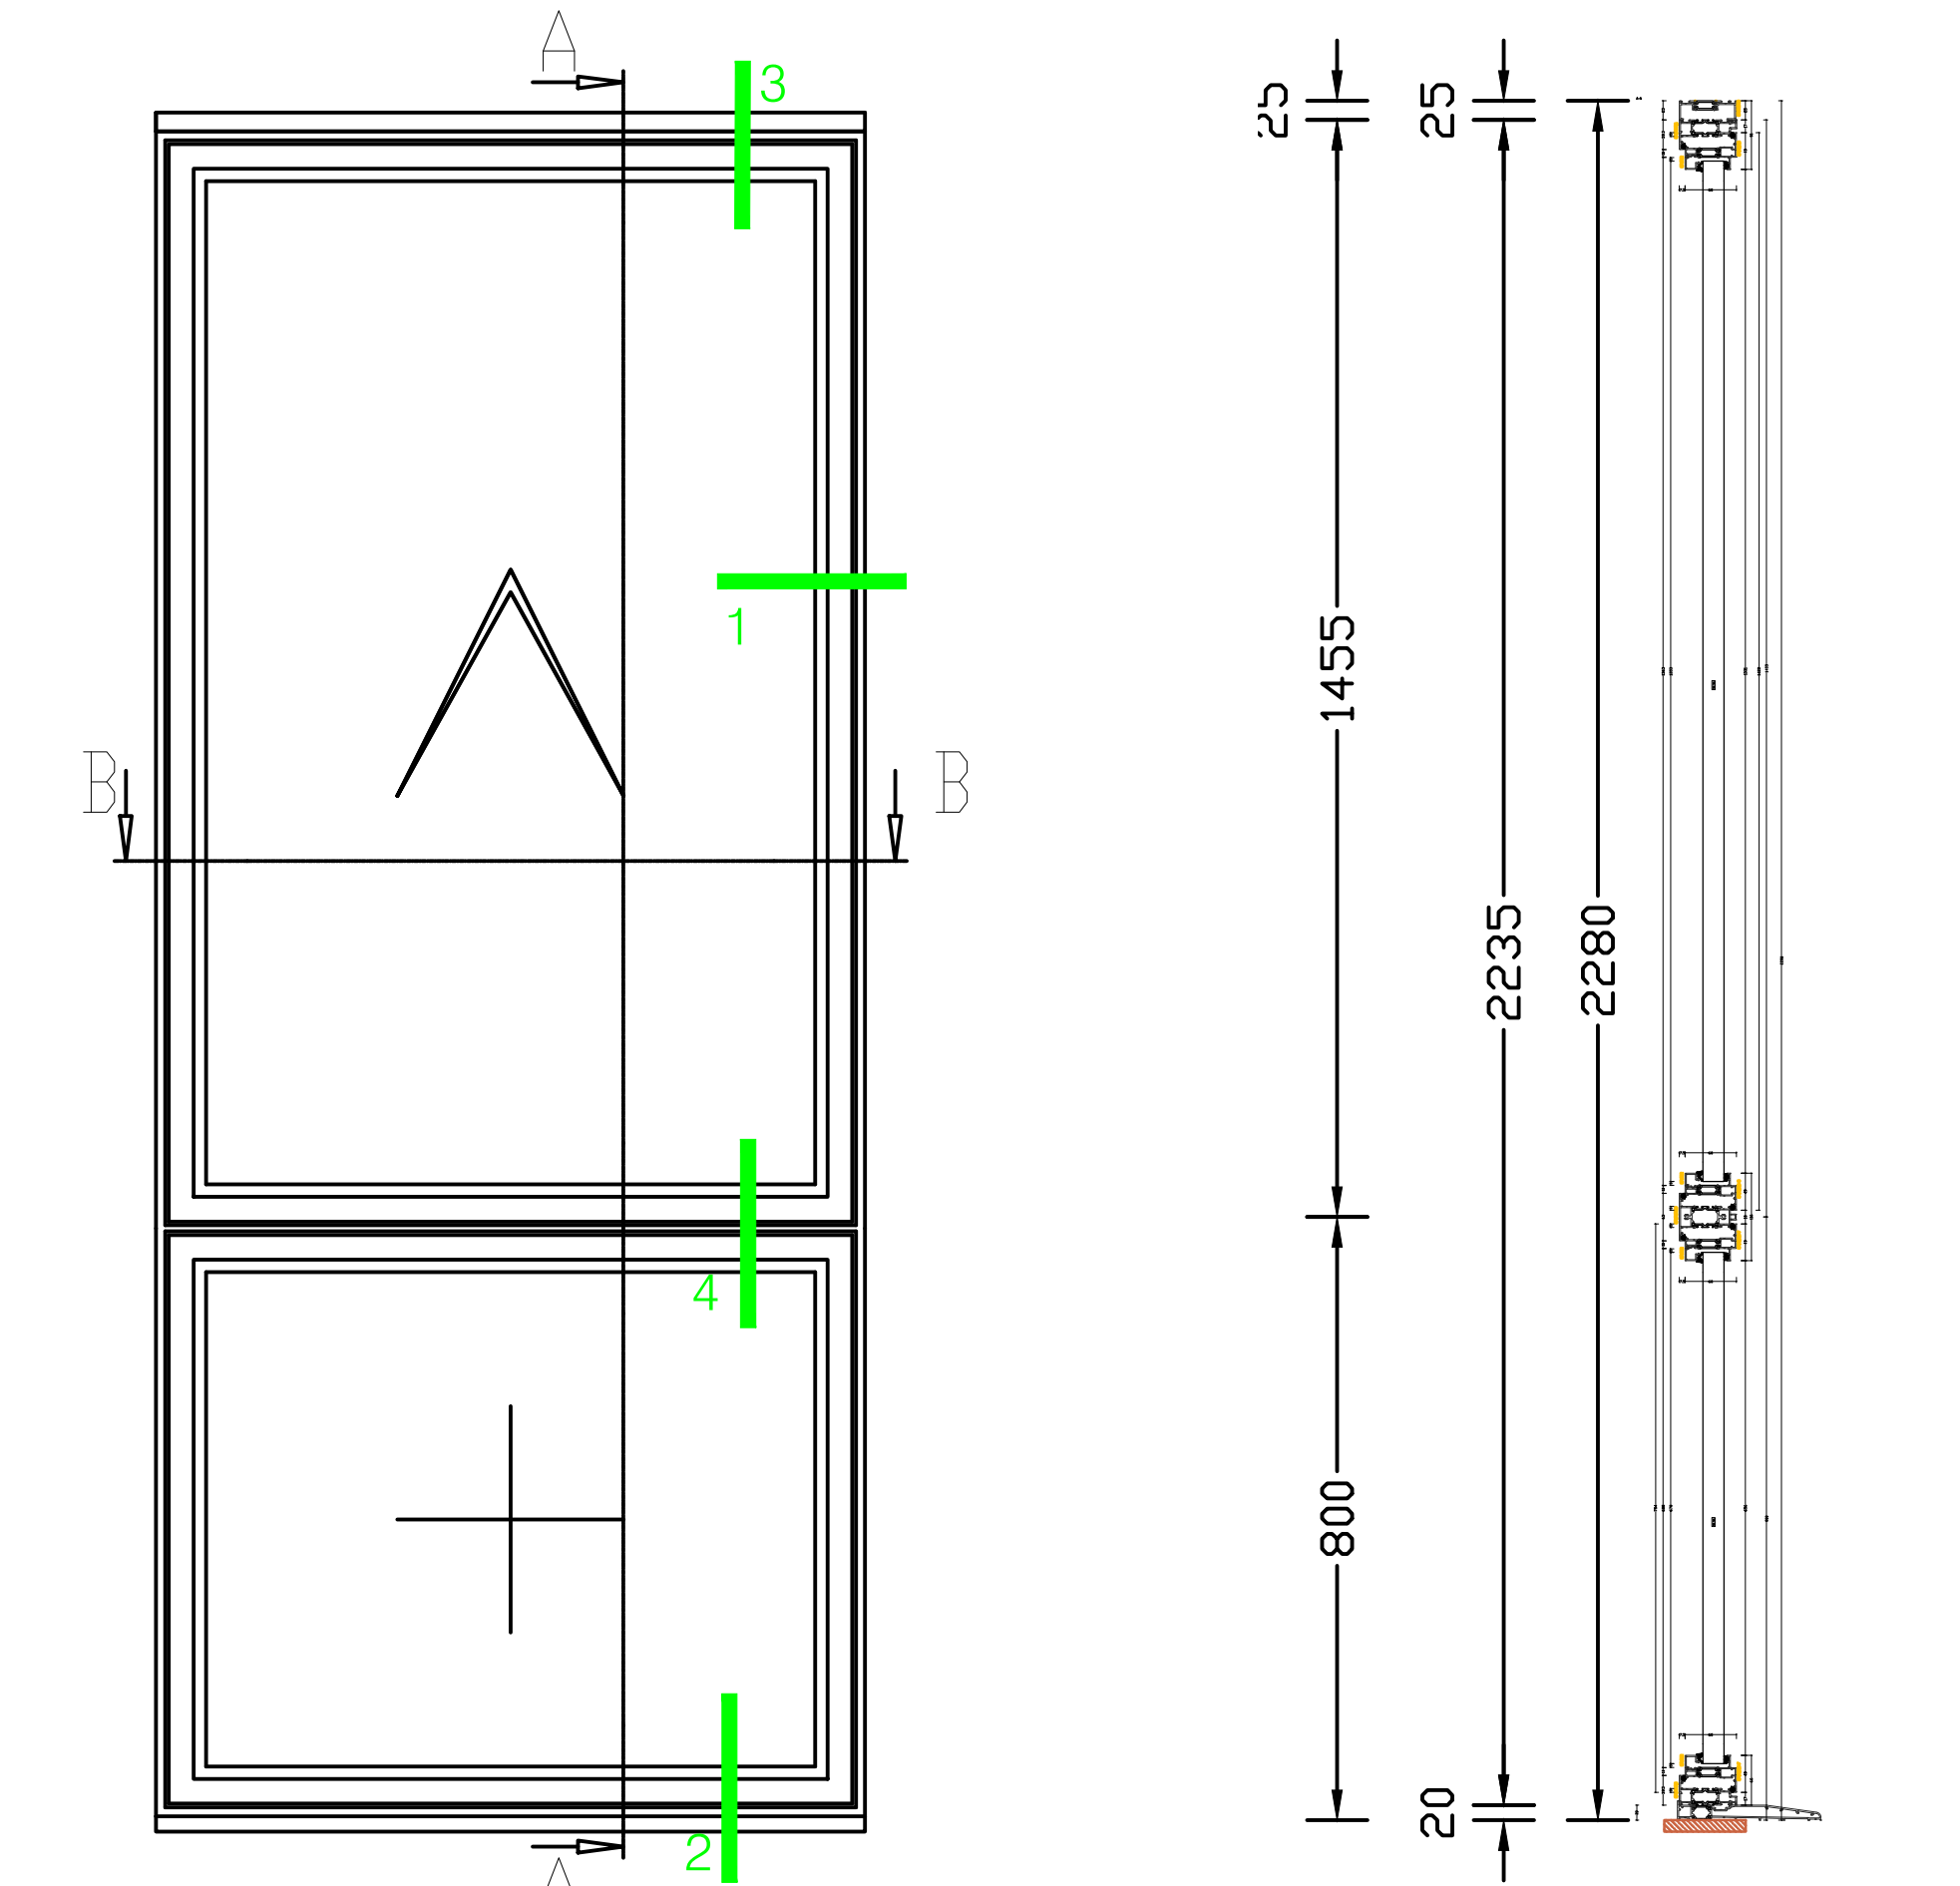


W2.04 - Window Elevation (Exterior View) 1:10@A1


W2.04 - Section (A-A) 1:10@A1




North West Elevation 1:100@A1

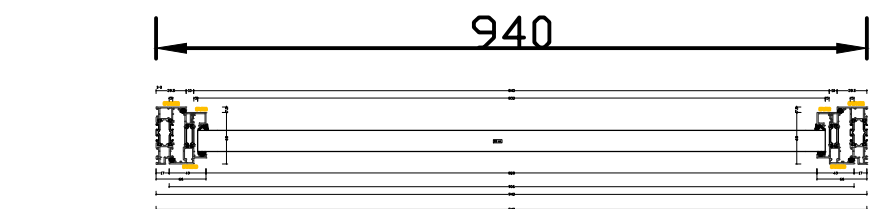


W2.04 - Plan (B-B) 1:10@A1

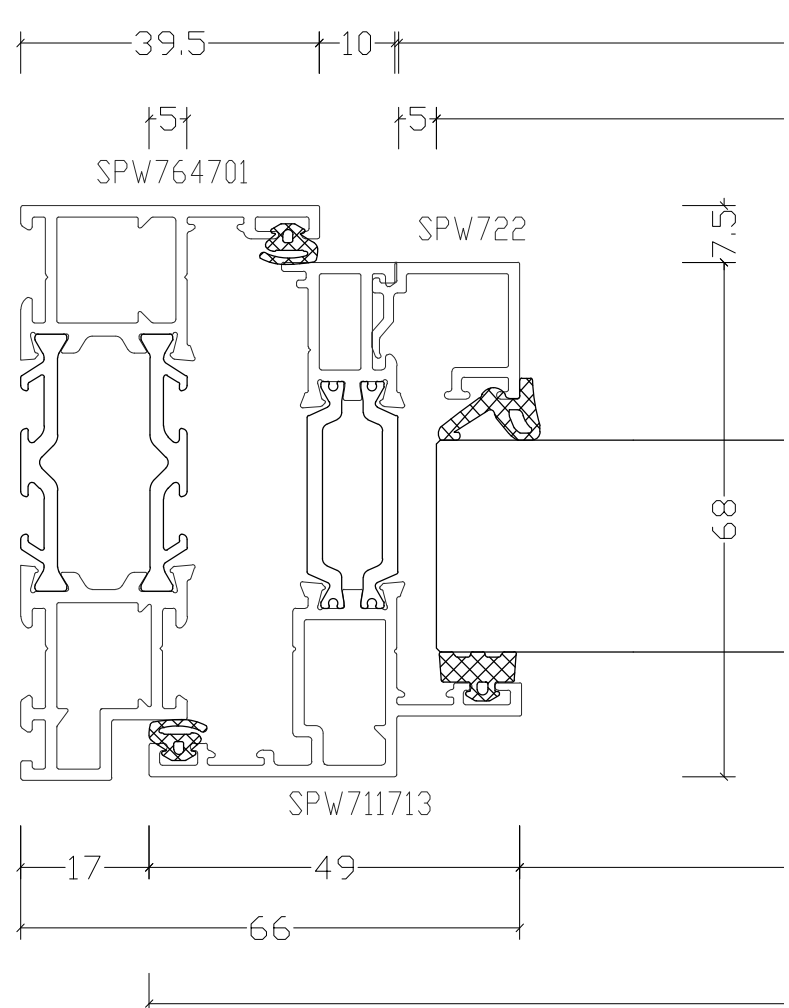


Detail 01 - Reveal Detail 1:1@A1

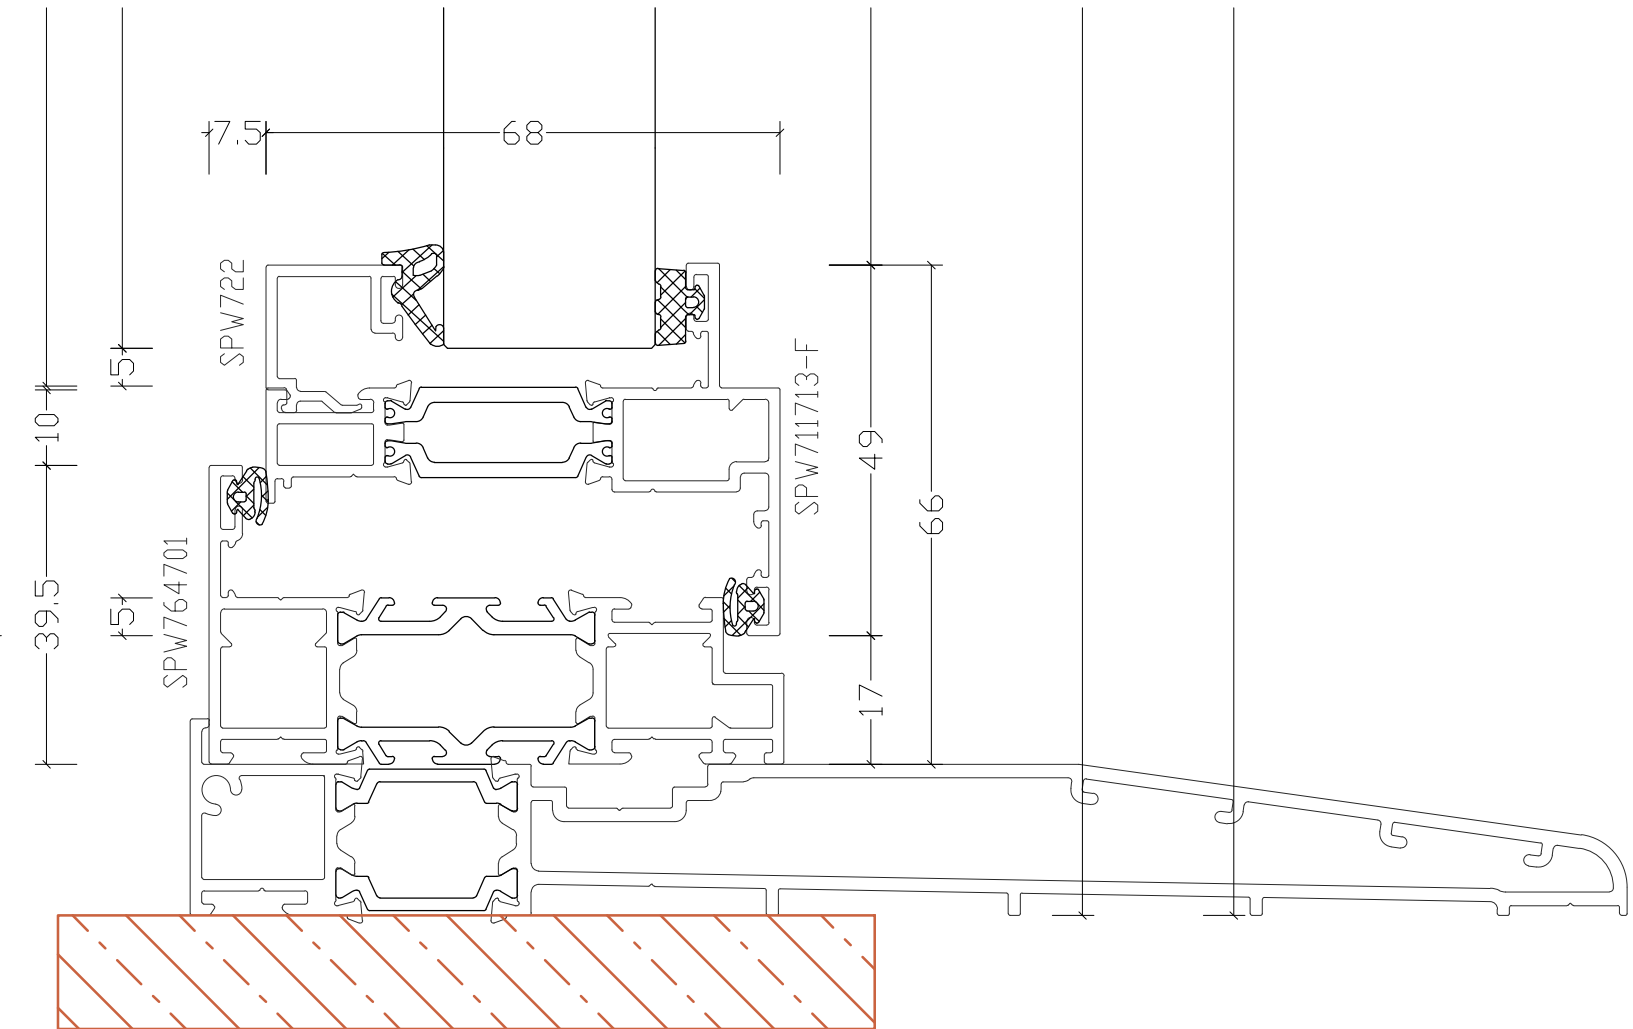


Detail 02 - Basel Detail 1:1@A1

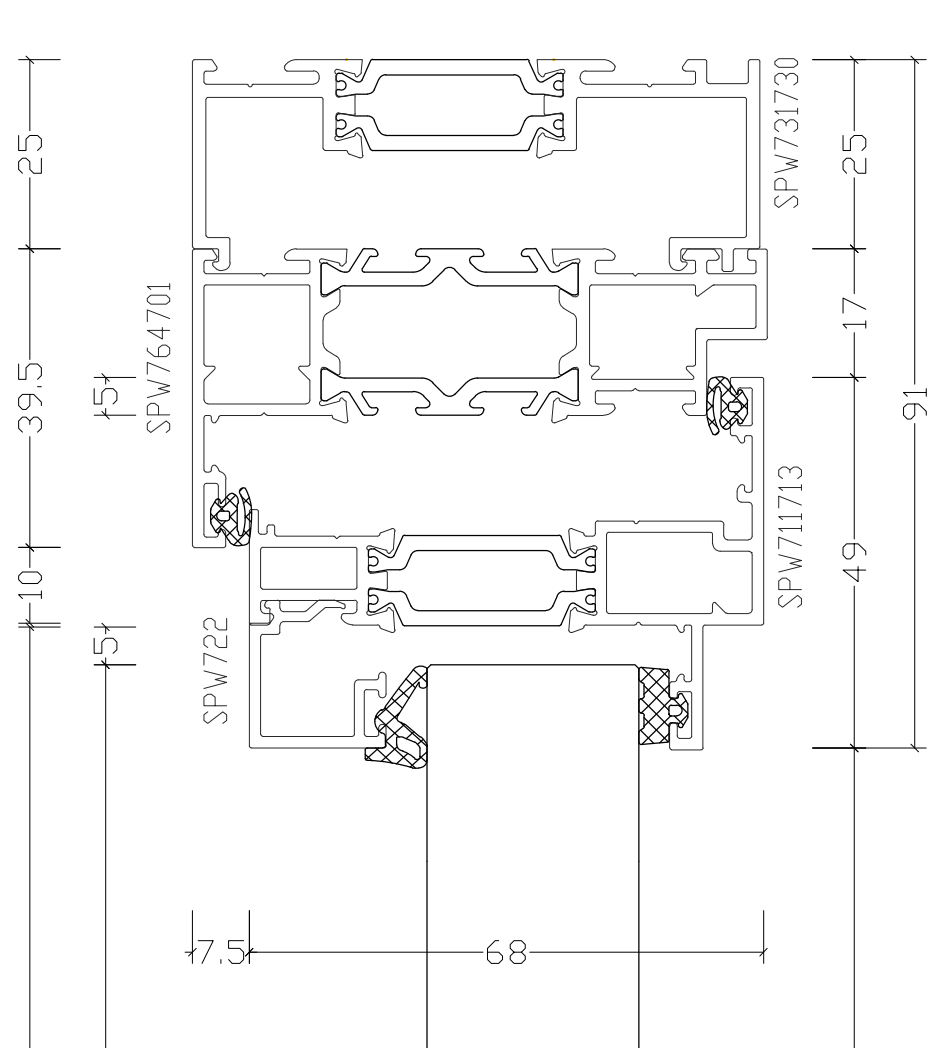

Detail 03 - Head Detail 1:1@A1

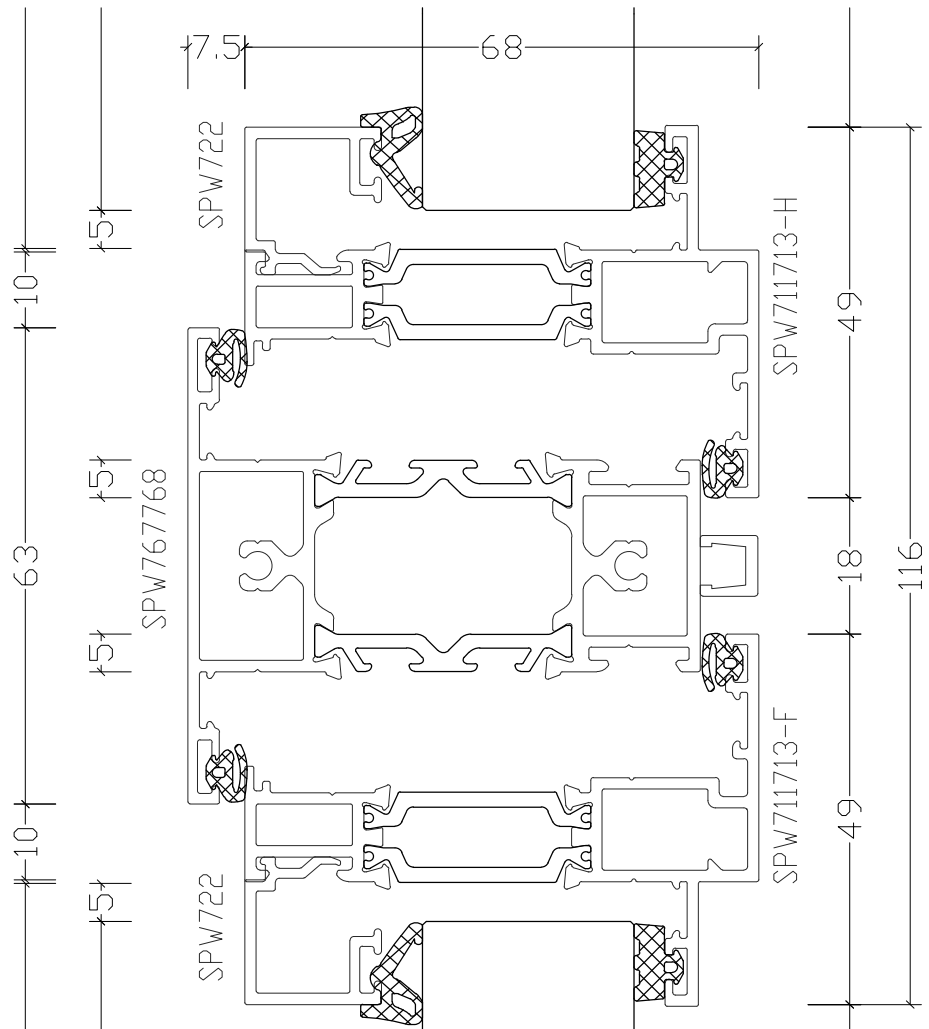

Detail 04 - Transome Detail 1:1@A1

 

CONTRACT		SCALE	
BAPS Cultural Centre		1:10@A1/1:20@A3	
25 Old Gloucester Street		DATE	
WC1N 3AF		Feb 2025	
		DRAWN	
		MR	
		CHECKED	
		WJB	
		DRAWING No	
		23165_PL619	
		REVISION	