



Detail 01 - Head Detail 1:1@A1

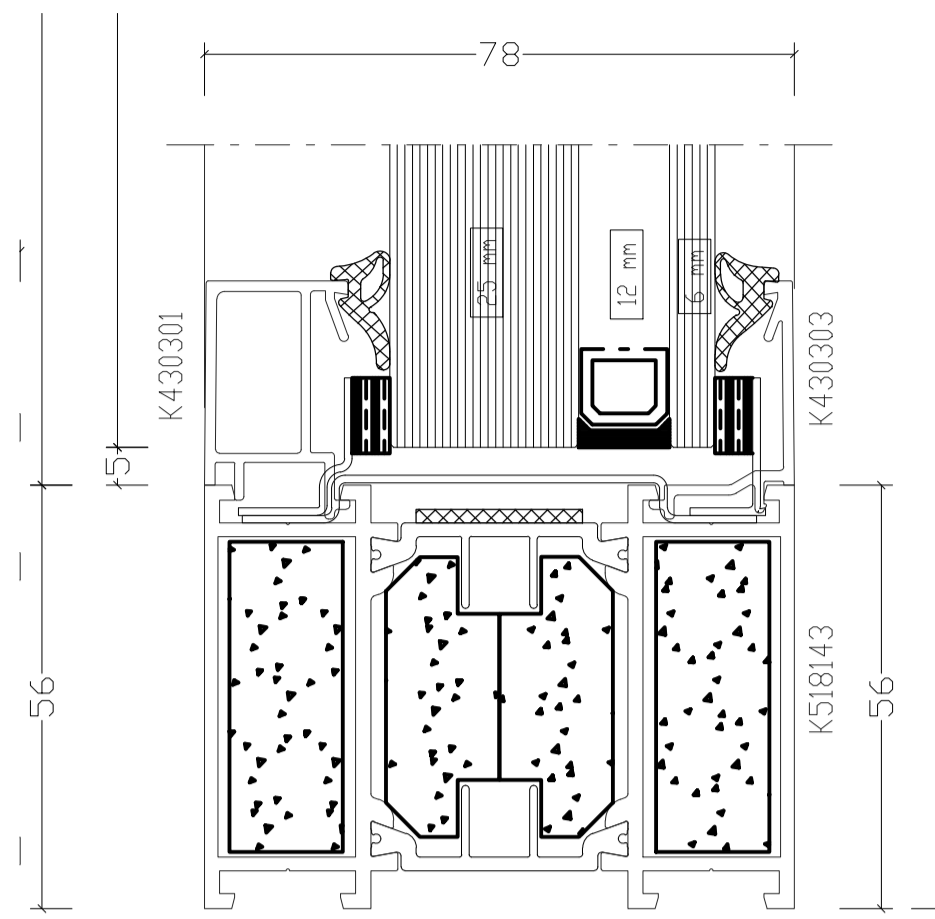


Detail 02 - Transome Detail 1:1@A1


1x FR60 DGU, FR60 DGU  
 43mm 0.72 m² 628 x 1153mm  
 1 120540

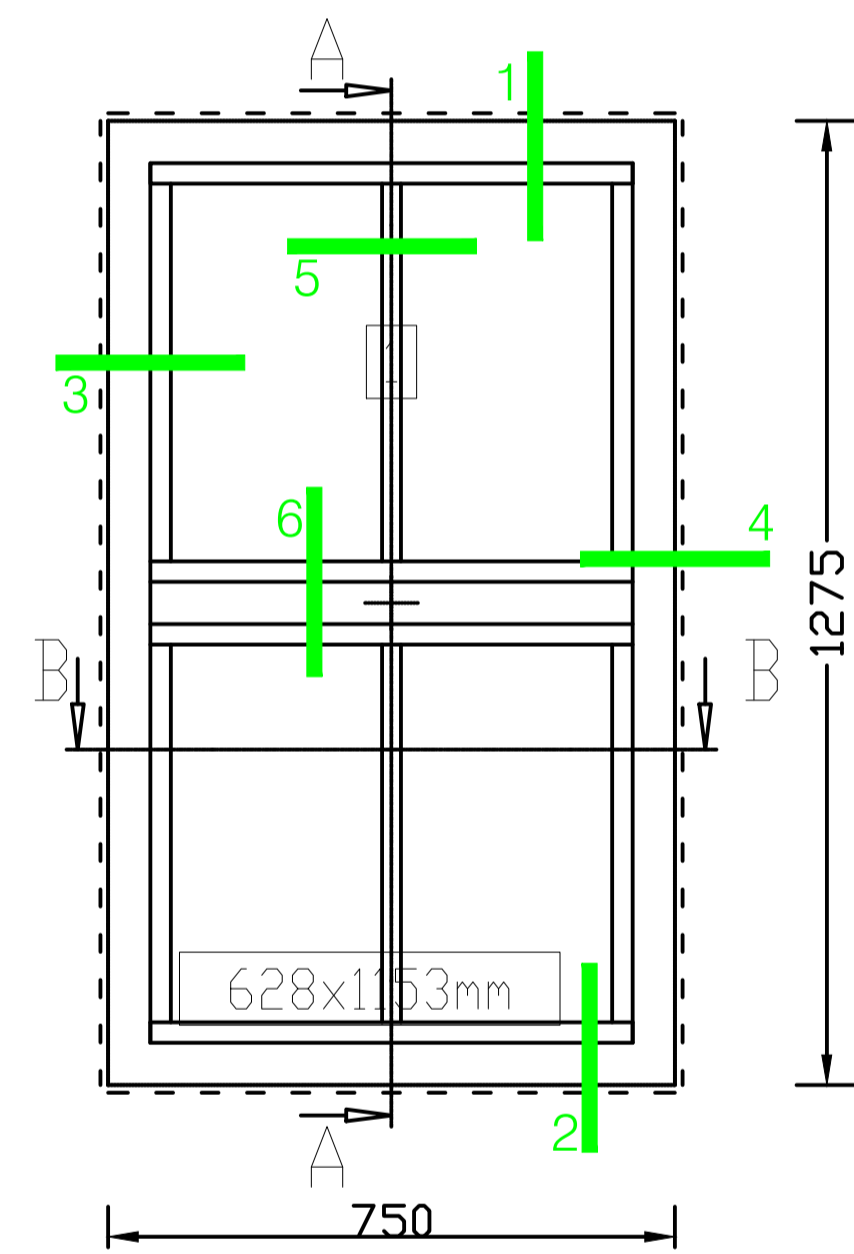


W1.09 - Window Elevation (Exterior View)  
 1:10@A1

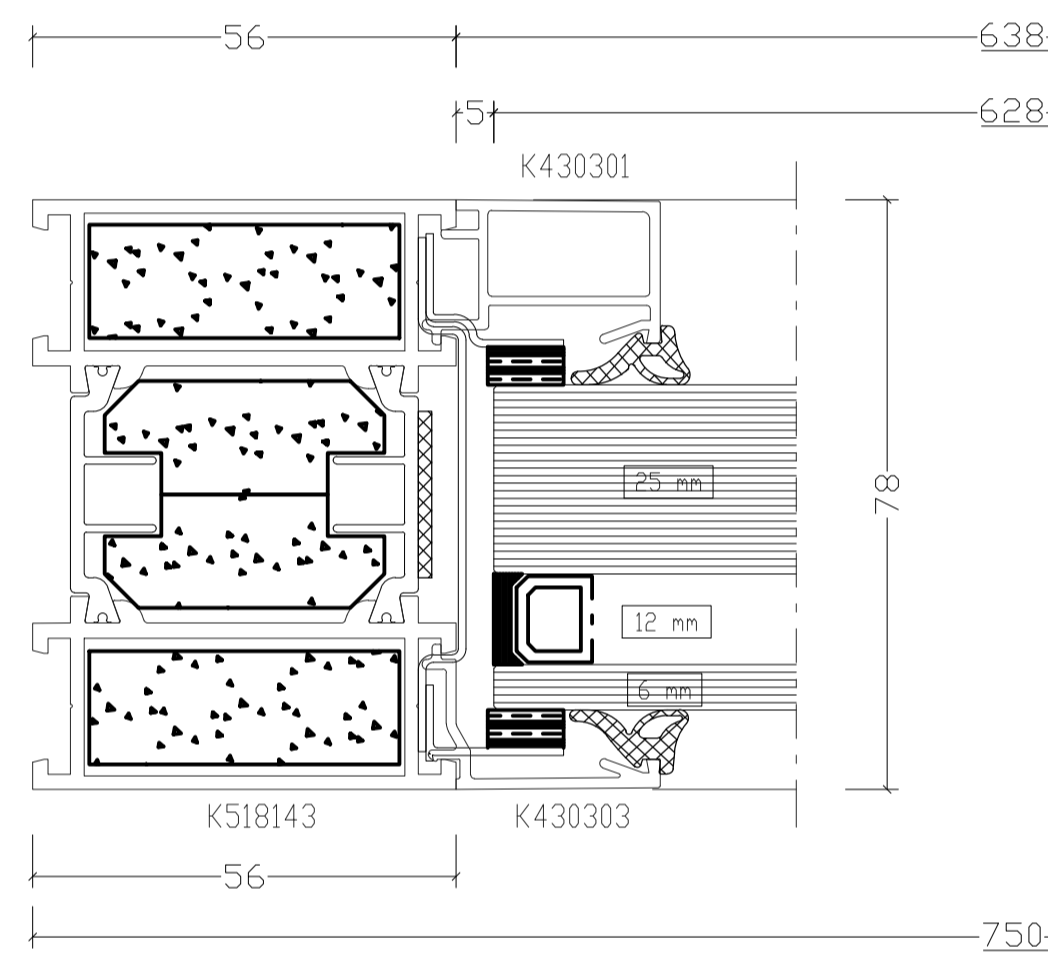


Detail 03 - Reveal Detail 1:1@A1

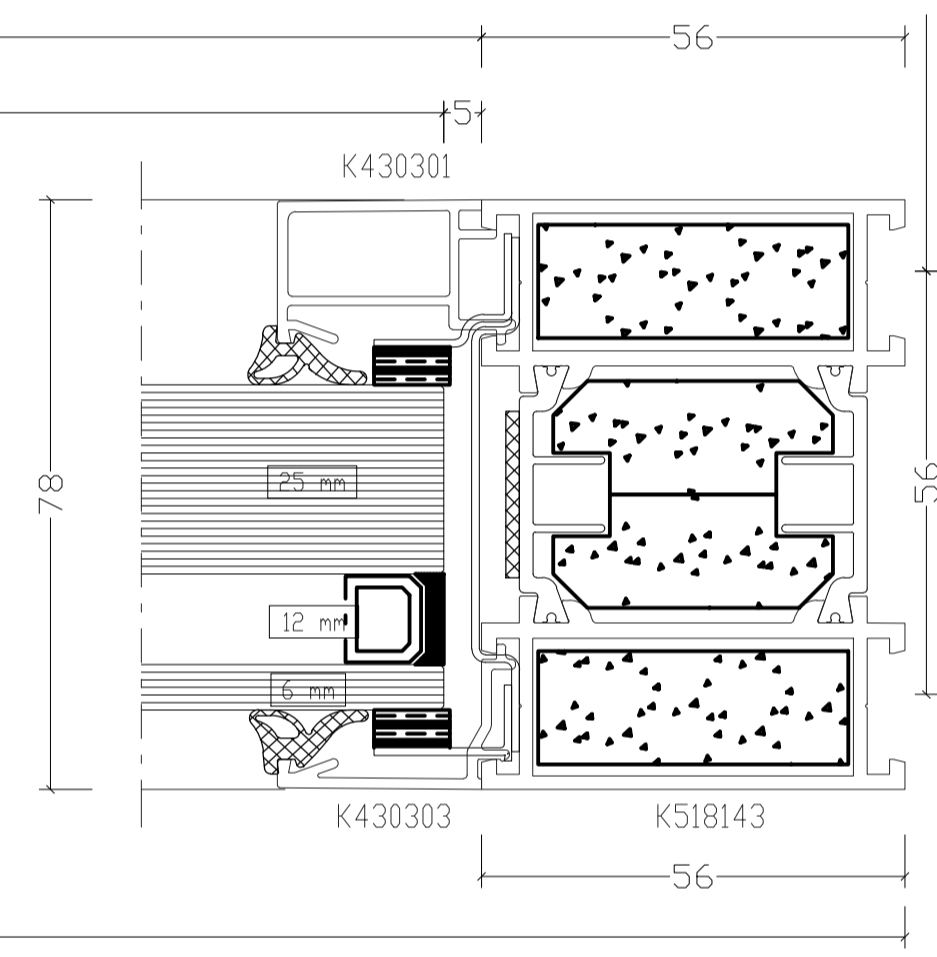


Detail 04 - Transome Detail 1:1@A1

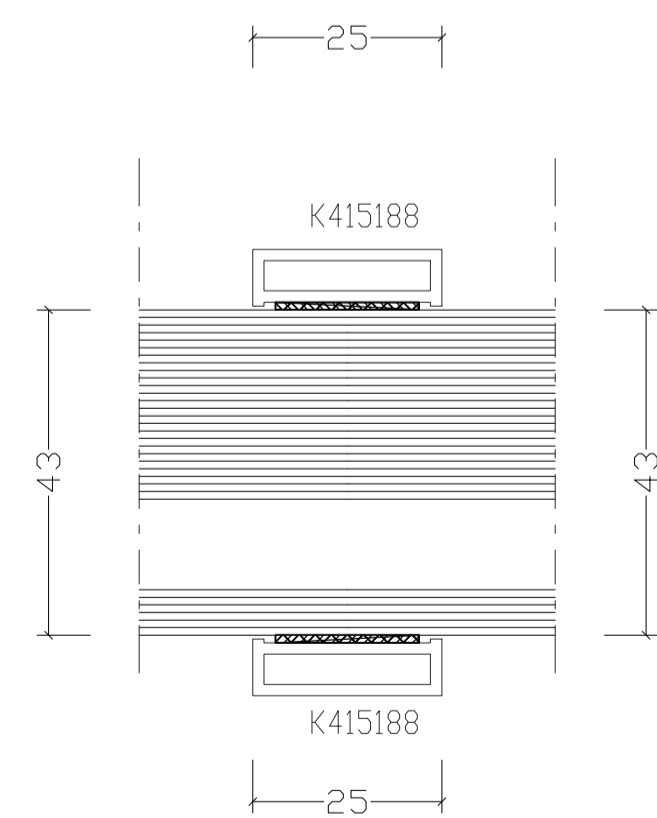

Detail 05 - Transome Detail 1:1@A1

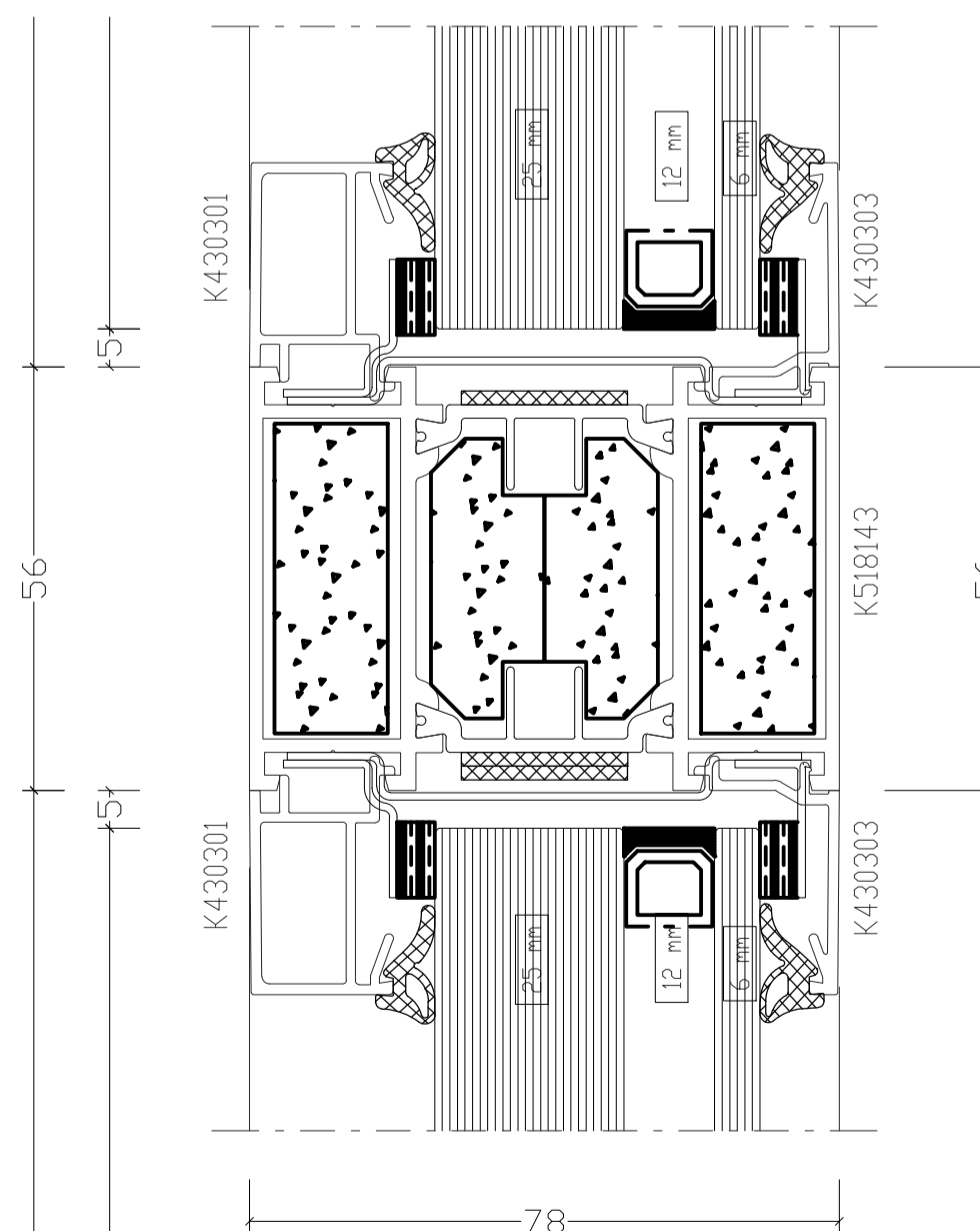

Detail 06 - Transome Detail 1:1@A1

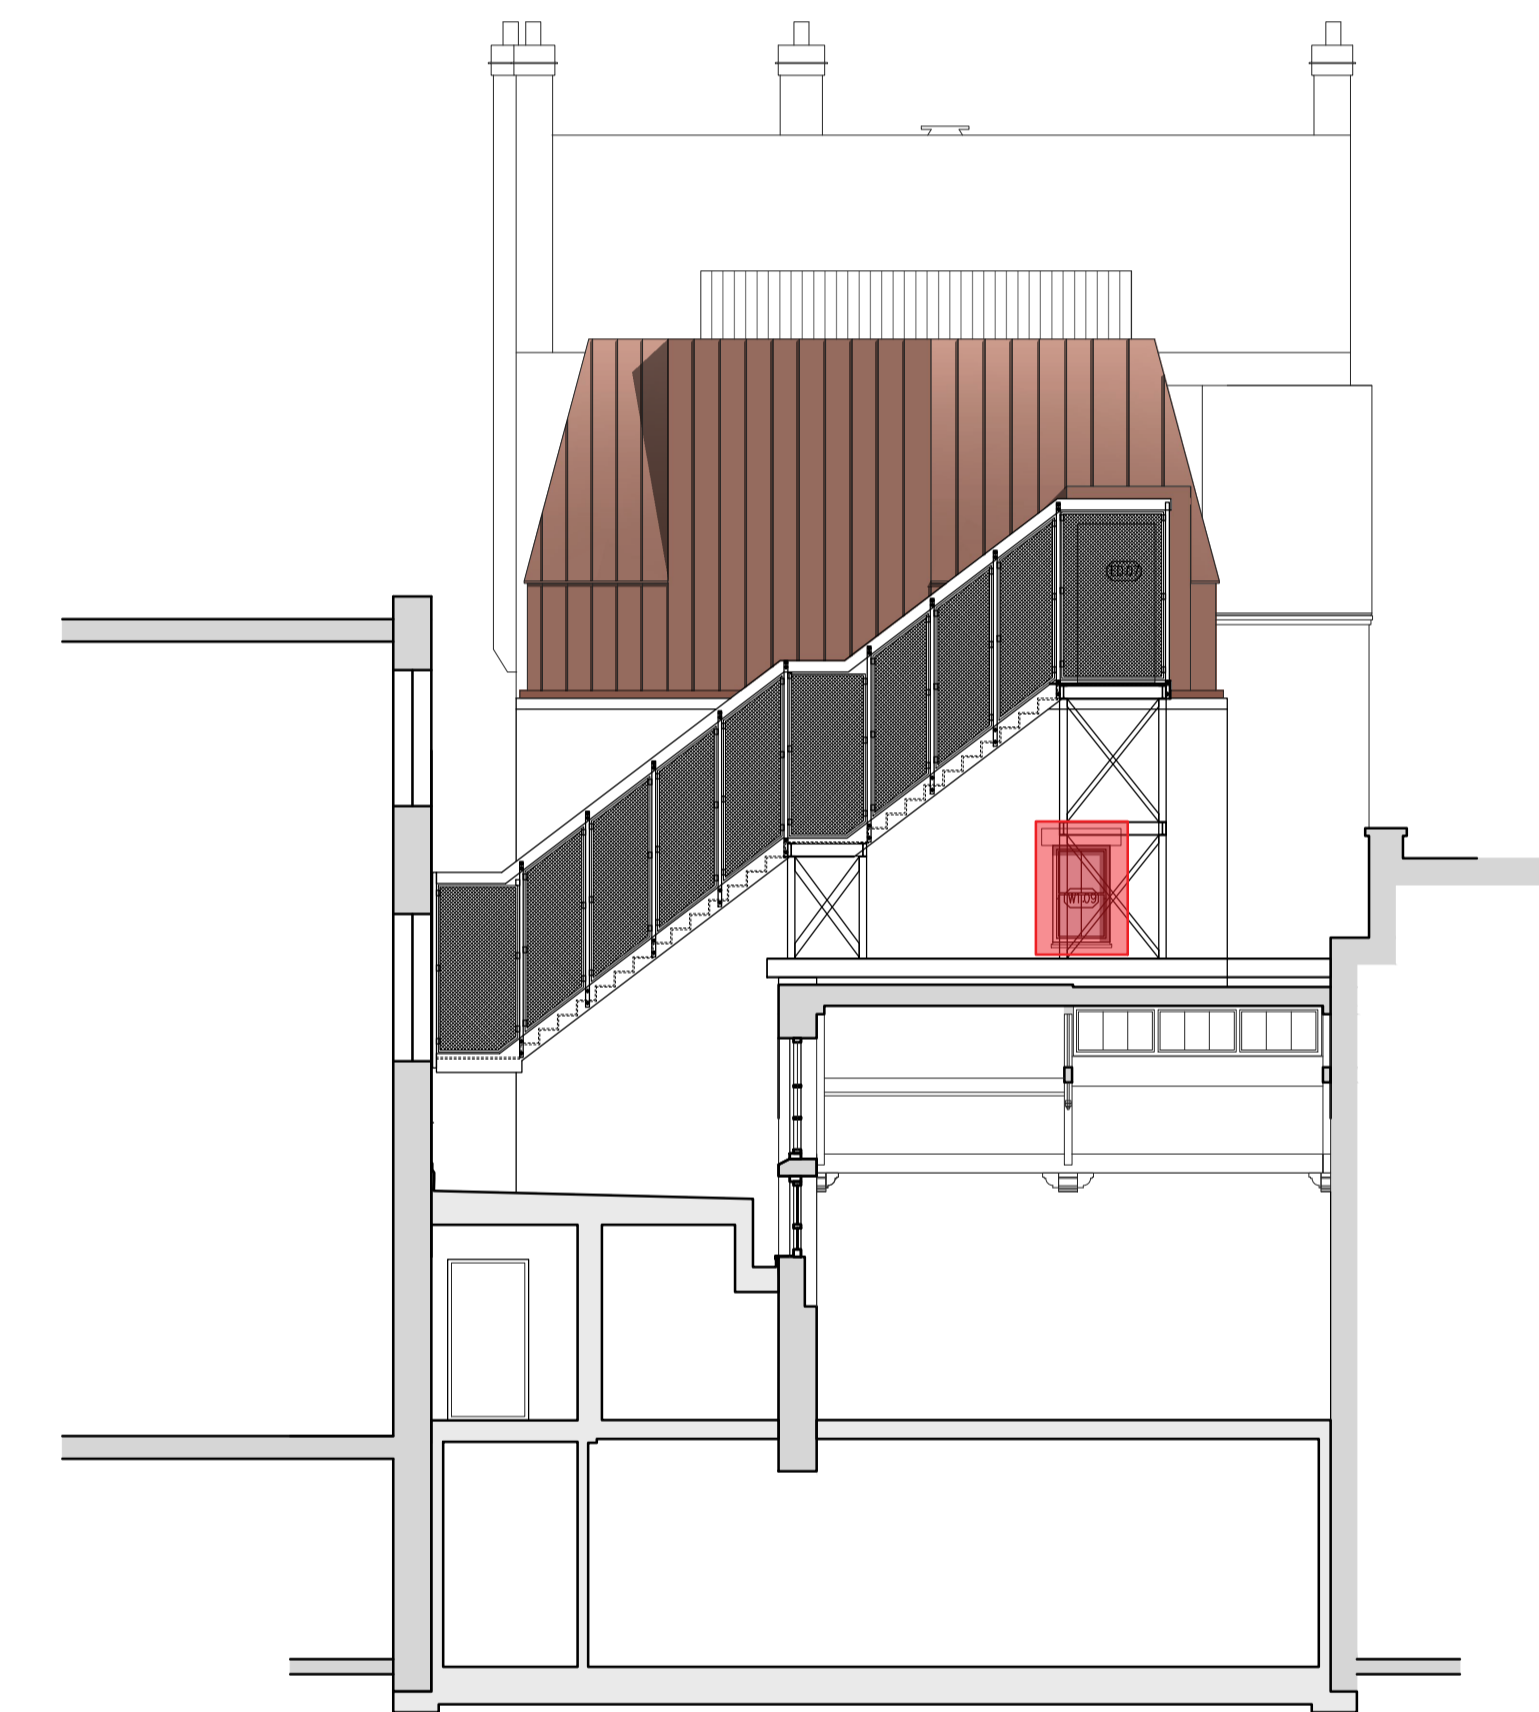

South West Elevation 1:100@A1



## CONDITION DISCHARGE

CONTRACT	SCALE	1:10@A1/1:20@A3
BAPS Cultural Centre 25 Old Gloucester Street WC1N 3AF	DATE	Feb 2025
	DRAWN	MR
	CHECKED	WJB
TITLE	DRAWING No	23165_PL627
Fire- Rated Window Details	REVISION	