




W2.06 - Window Elevation (Exterior View) 1:10@A1

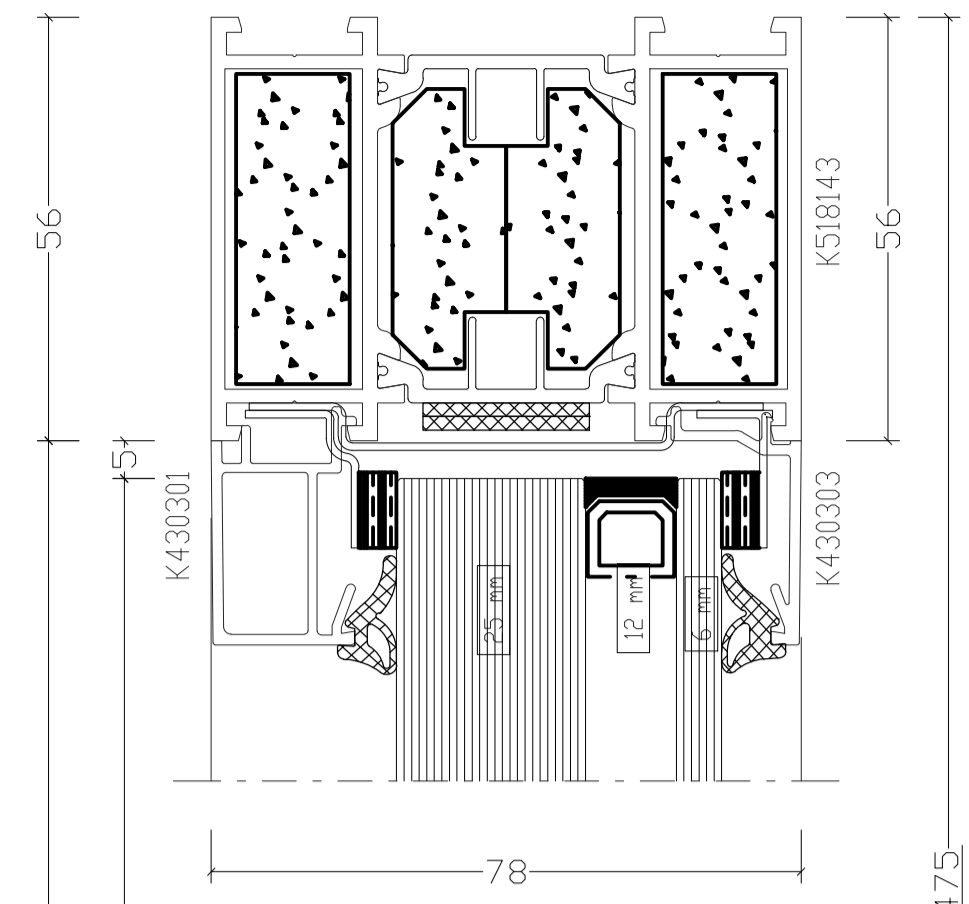


Detail 01 - Head Detail 1:1@A1

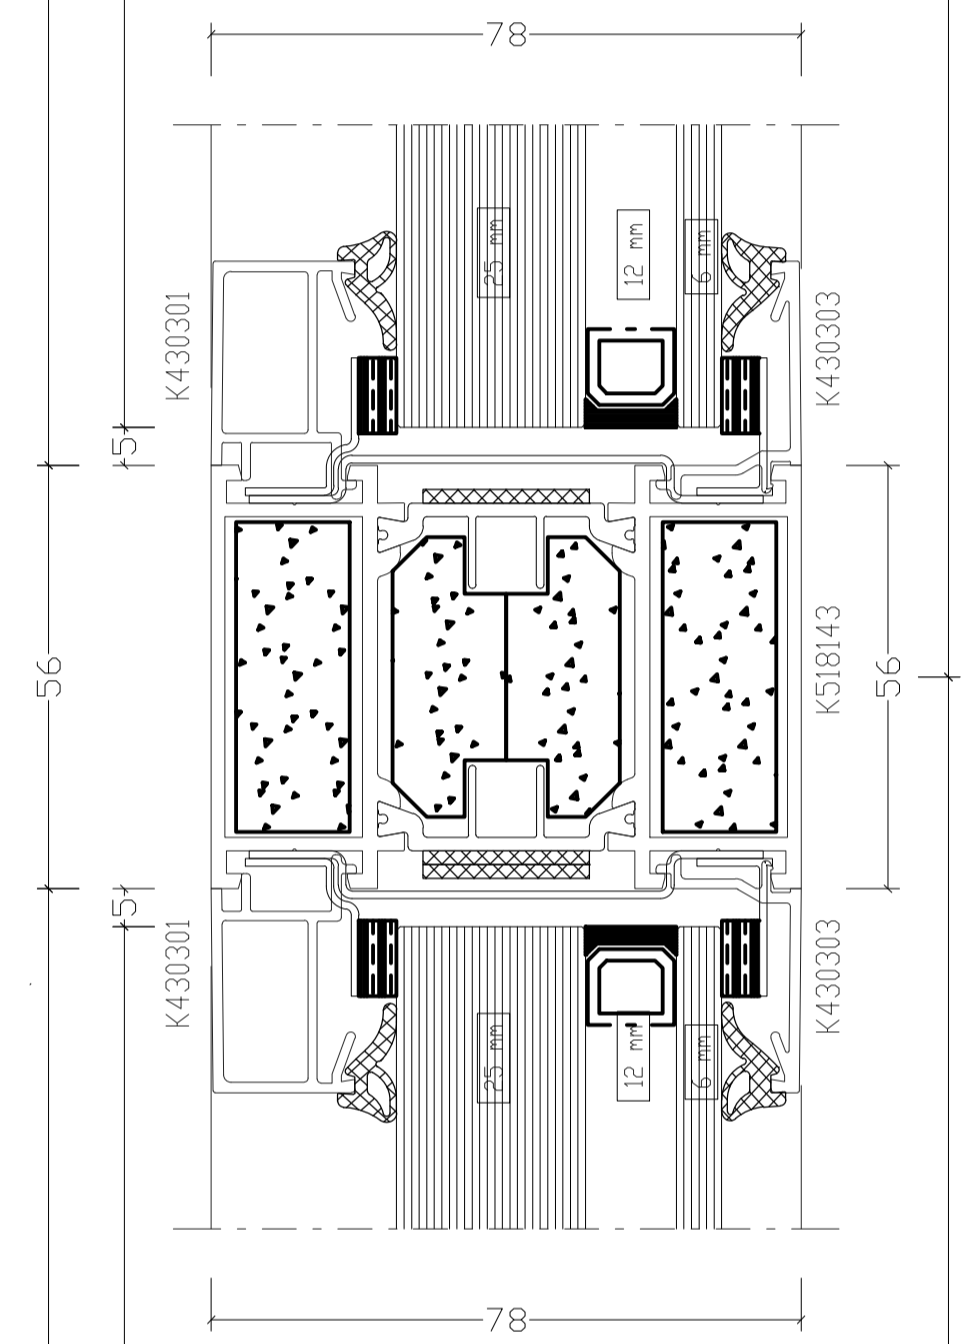

Detail 02 - Transome Detail 1:1@A1

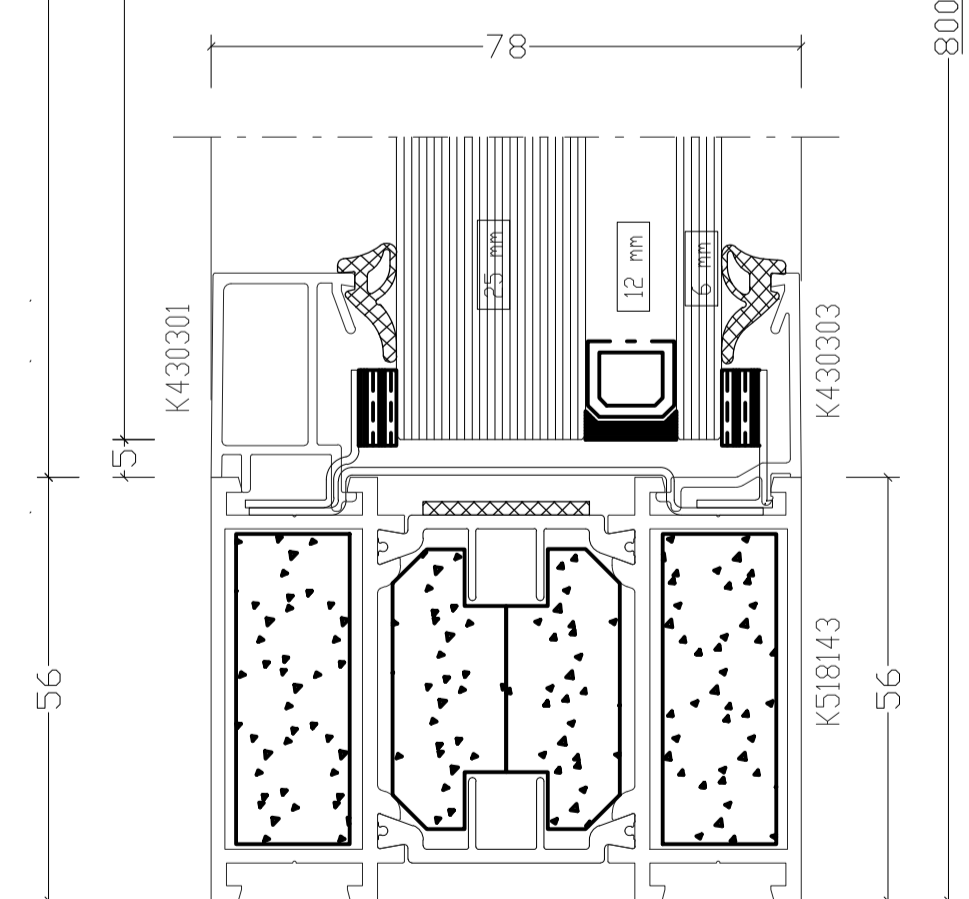

Detail 03 - Basel Detail 1:1@A1

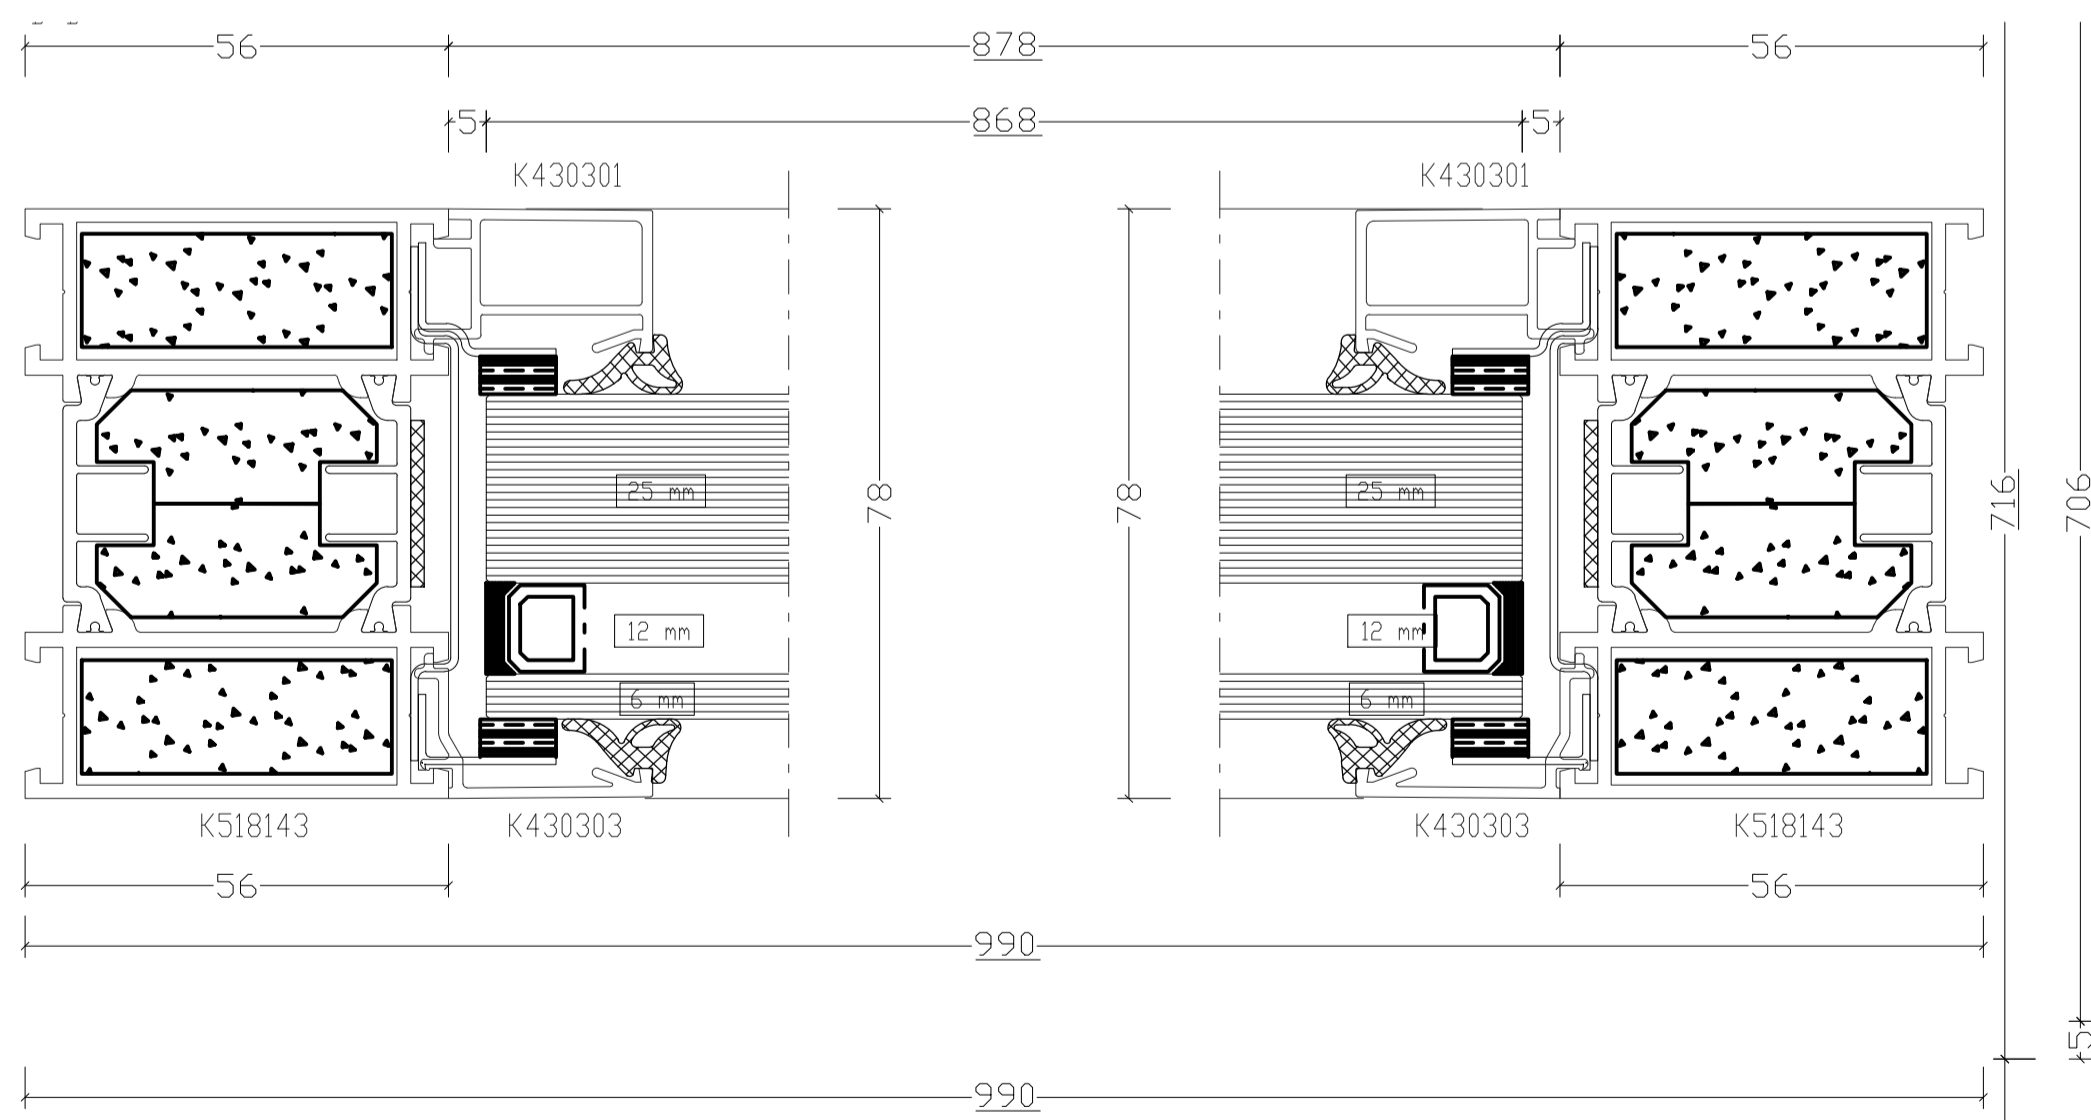


Detail 04 - Reveal Detail 1:1@A1

Detail 05 - Transome Detail 1:1@A1



South East Elevation 1:100@A1

- 1x FR60 DGU, FR60 DGU  
43mm 1.20 m<sup>2</sup> 868 x 1381mm
- 1x FR60 DGU, FR60 DGU  
43mm 0.61 m<sup>2</sup> 868 x 706mm
- 2 120540
- 1 120540

 

**CONDITION DISCHARGE**

CONTRACT	SCALE	1:10@A1/1:20@A3
BAPS Cultural Centre	DATE	Feb 2025
25 Old Gloucester Street	DRAWN	MR
WC1N 3AF	CHECKED	WJB
TITLE	DRAWING No	23165_PL628
Fire- Rated Window Details	REVISION	