




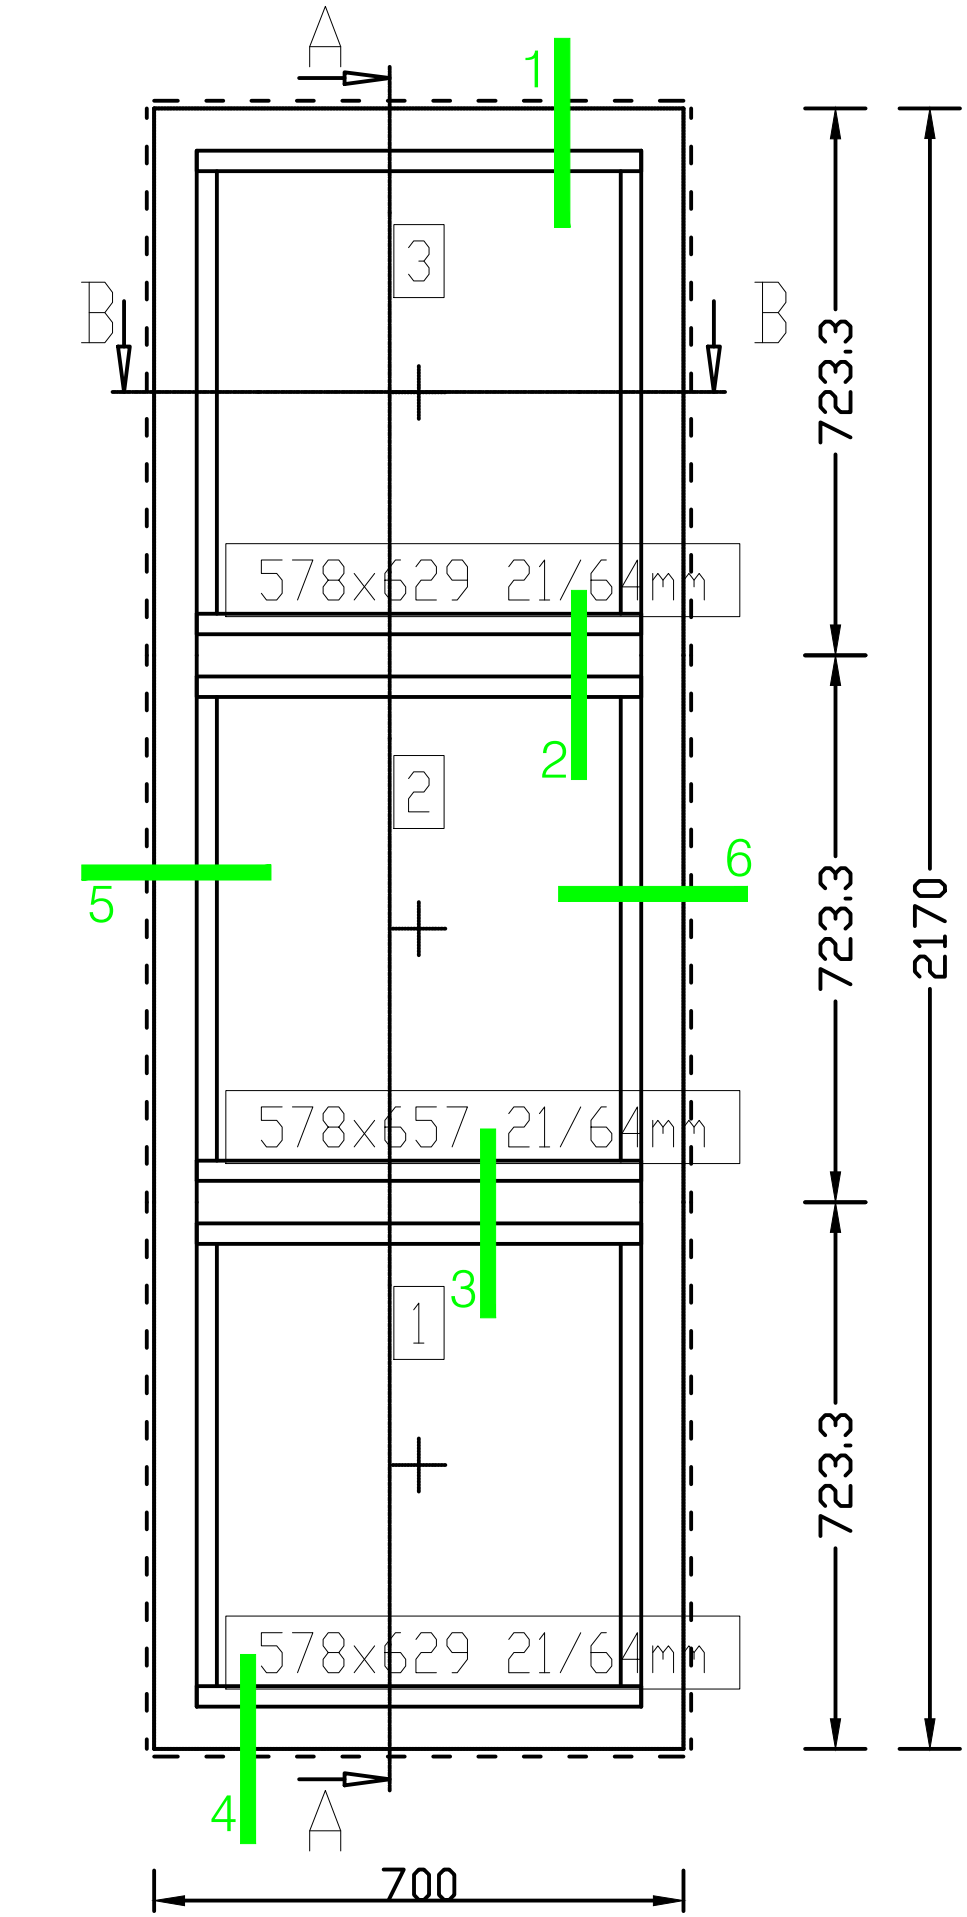

WB.03 - Window Elevation (Exterior View) 1:10@A1

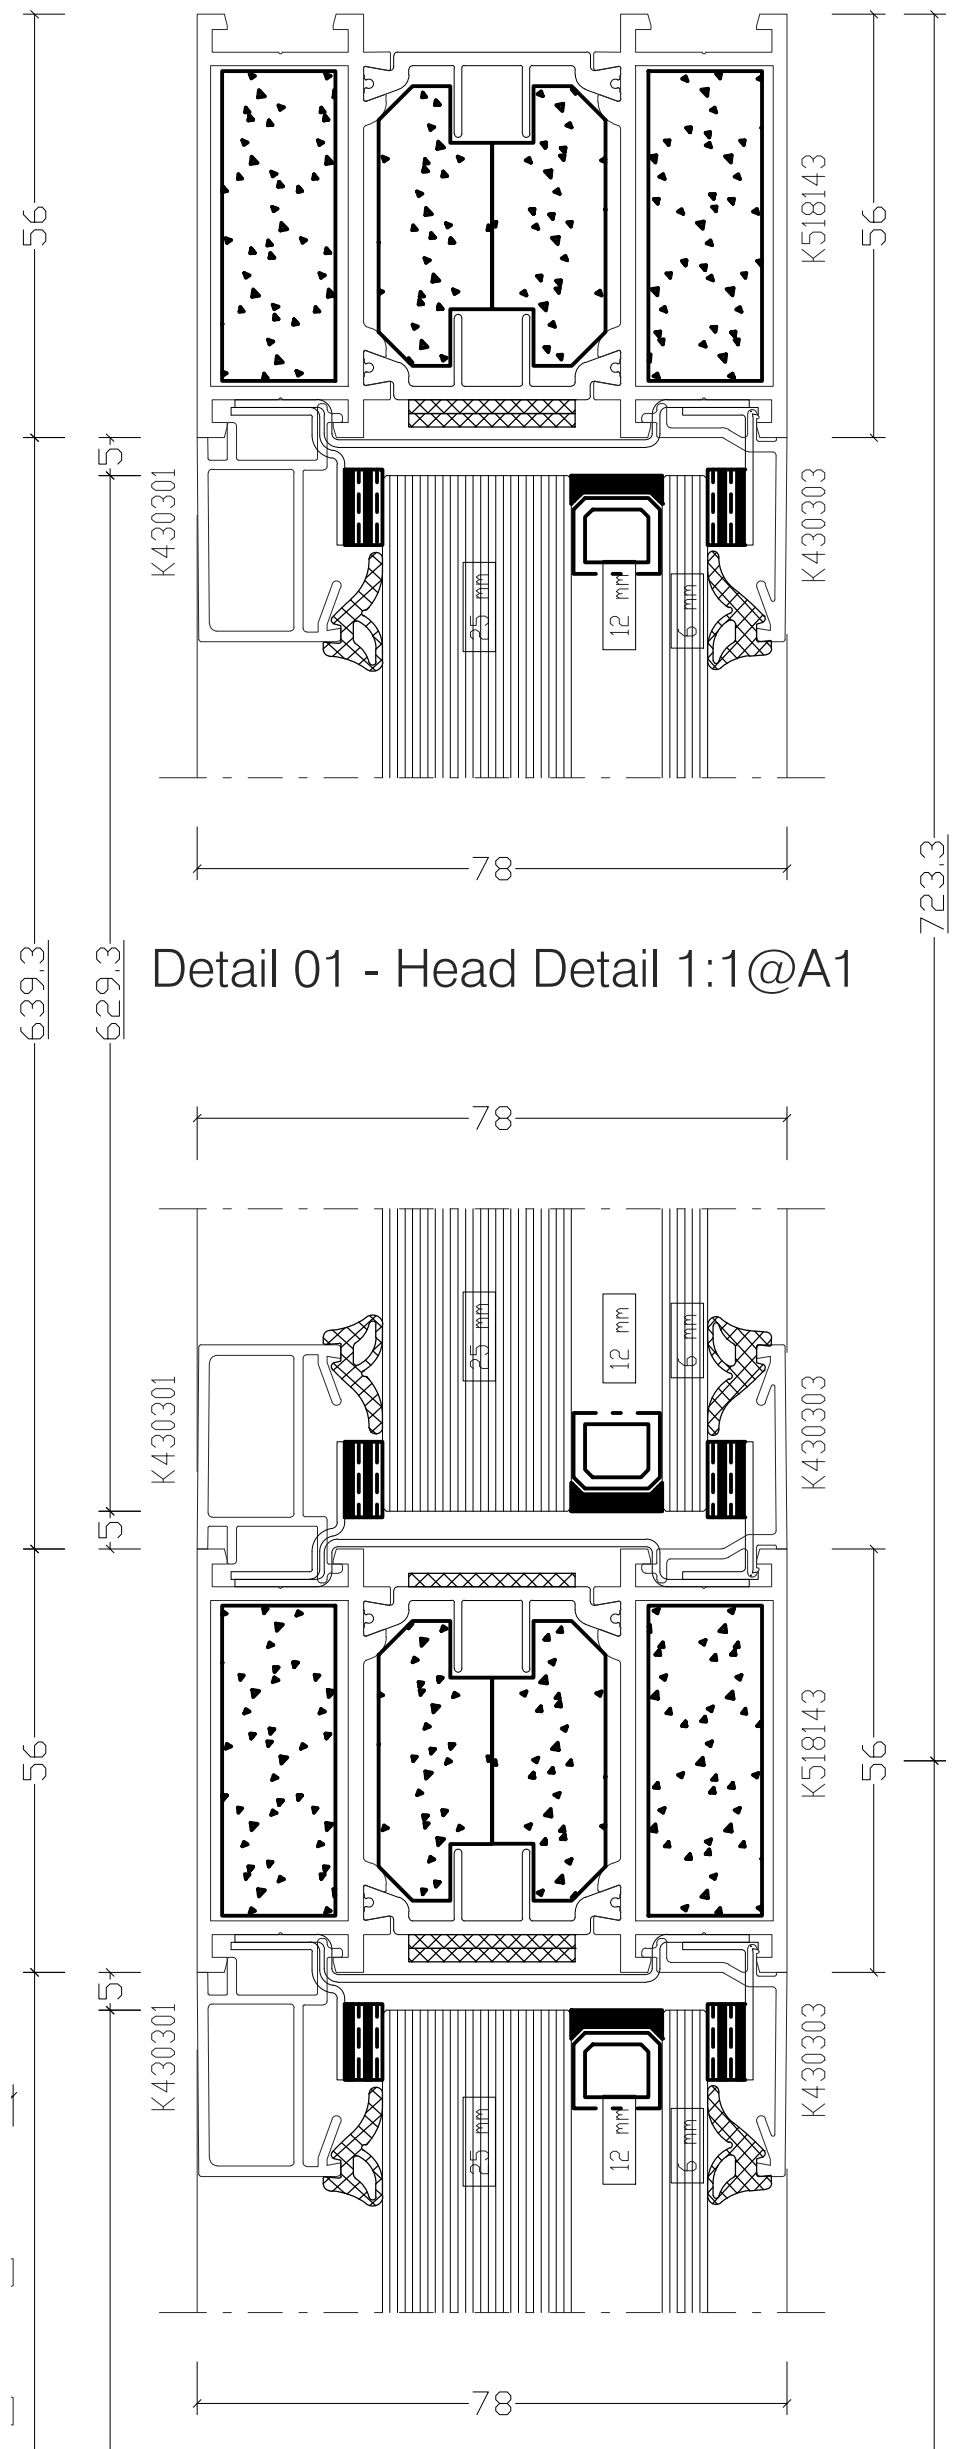


Detail 02 - Transome Detail 1:1@A1

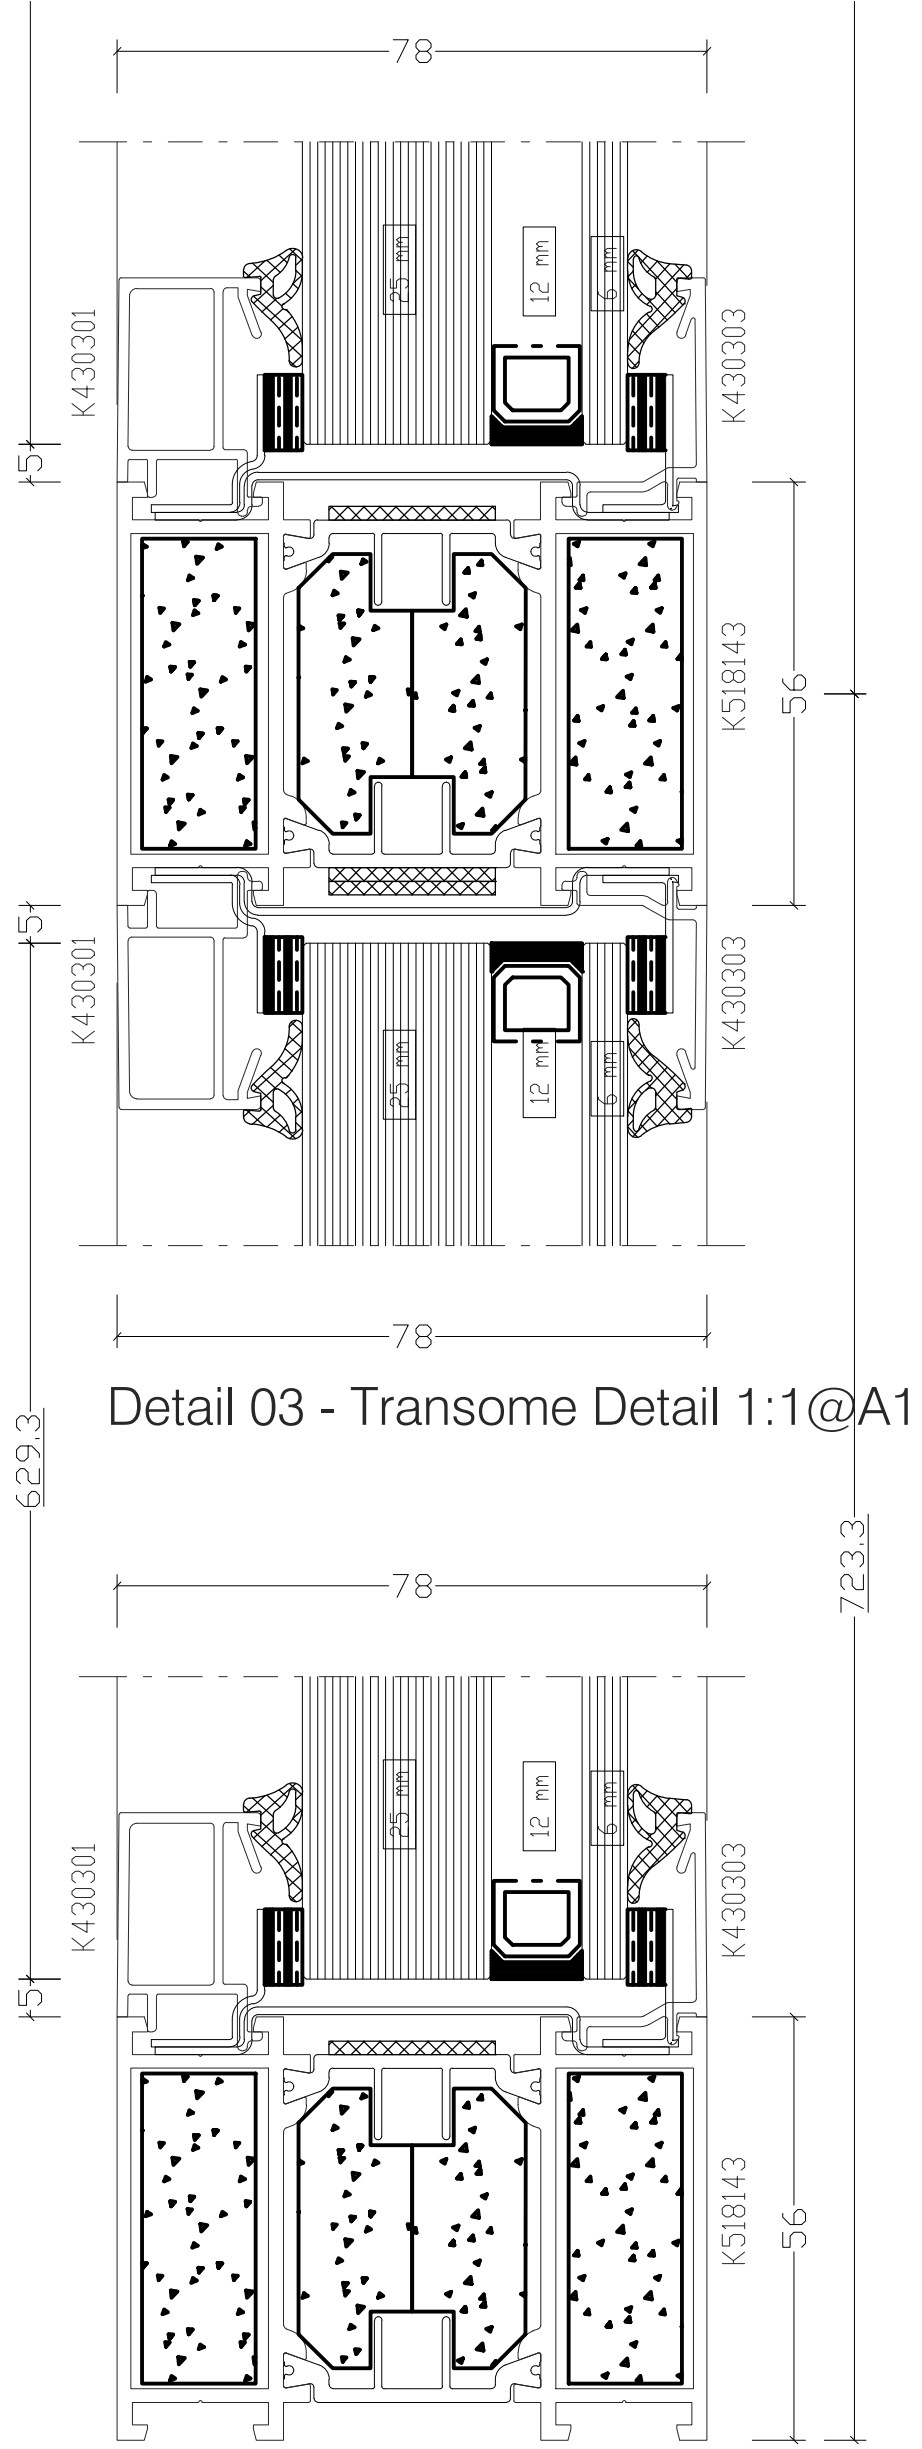


Detail 04 - Basel Detail 1:1@A1



North West Elevation 1:100@A1

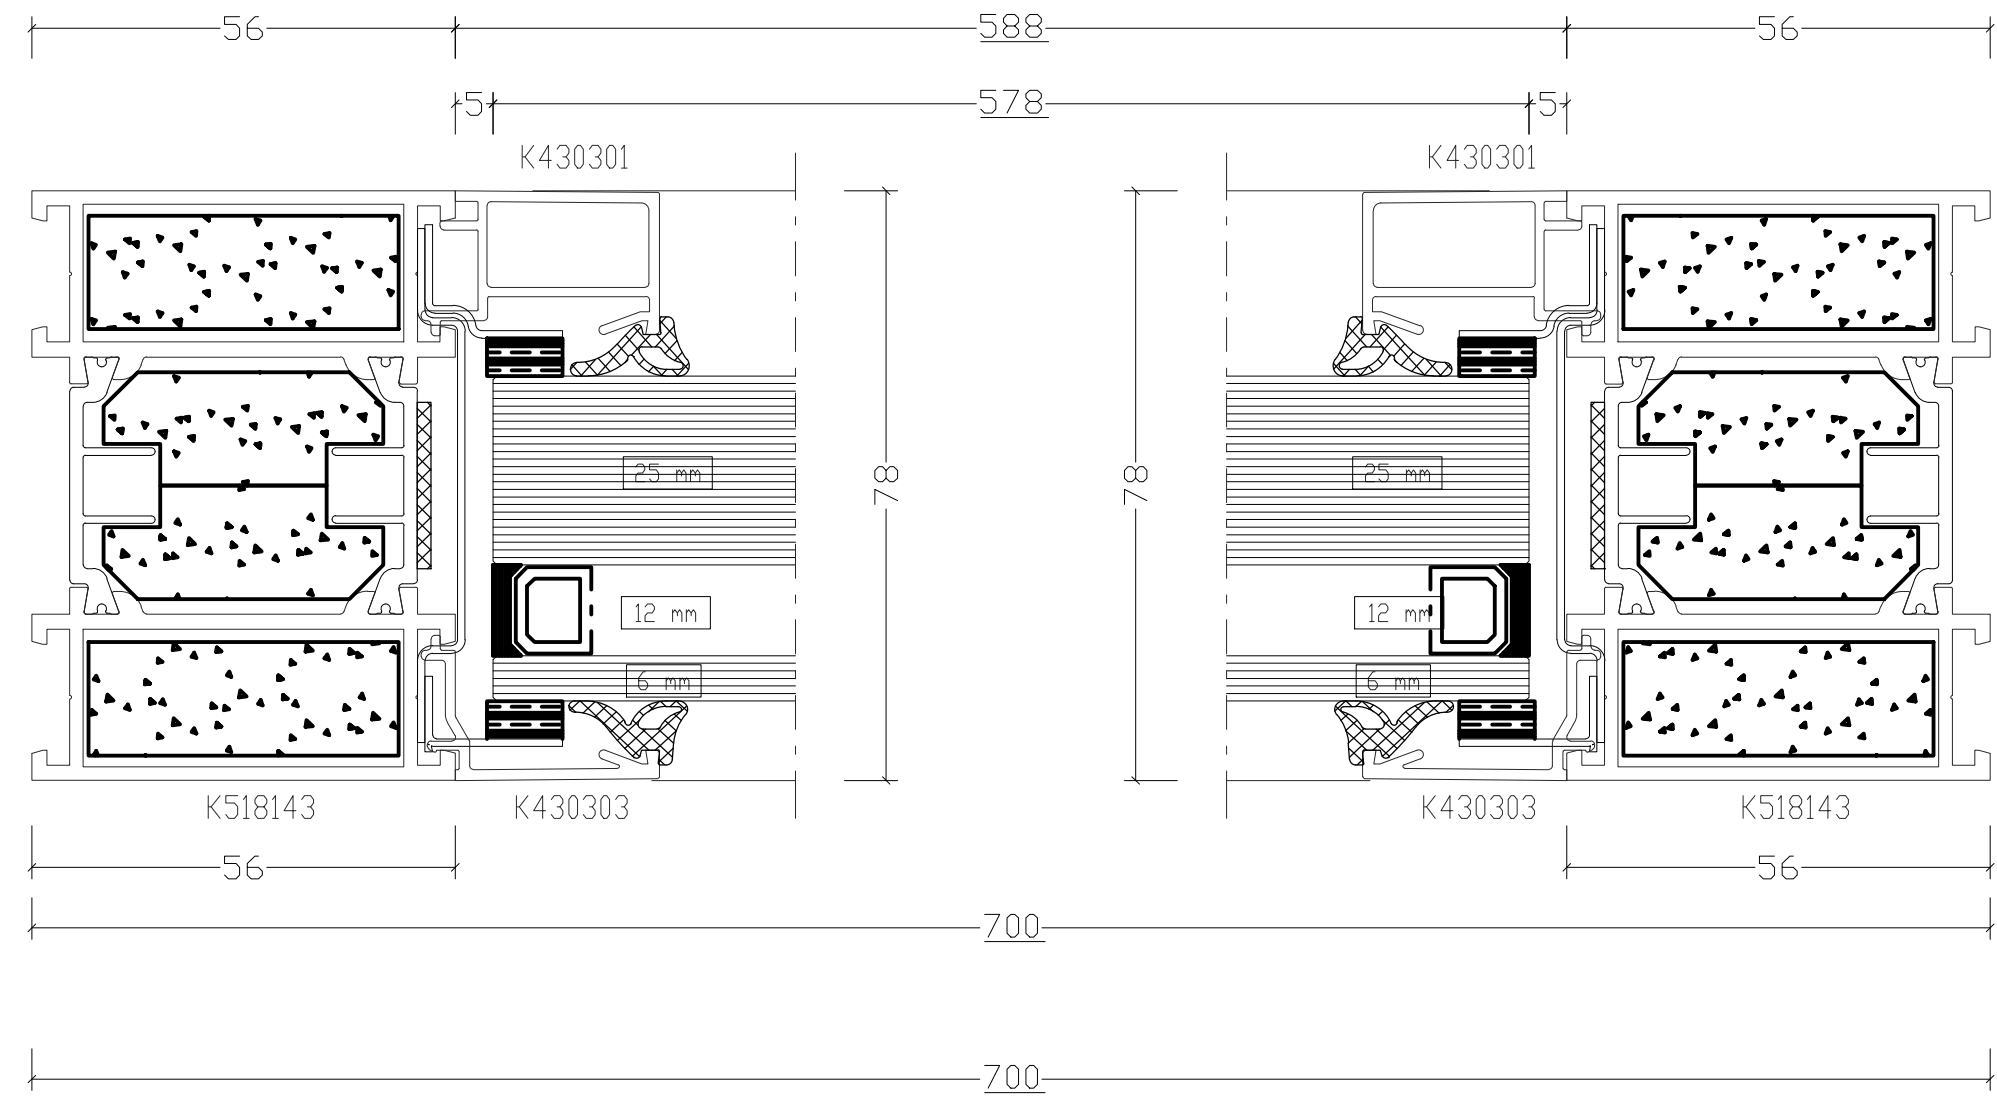


Detail 05 - Reveal Detail 1:1@A1

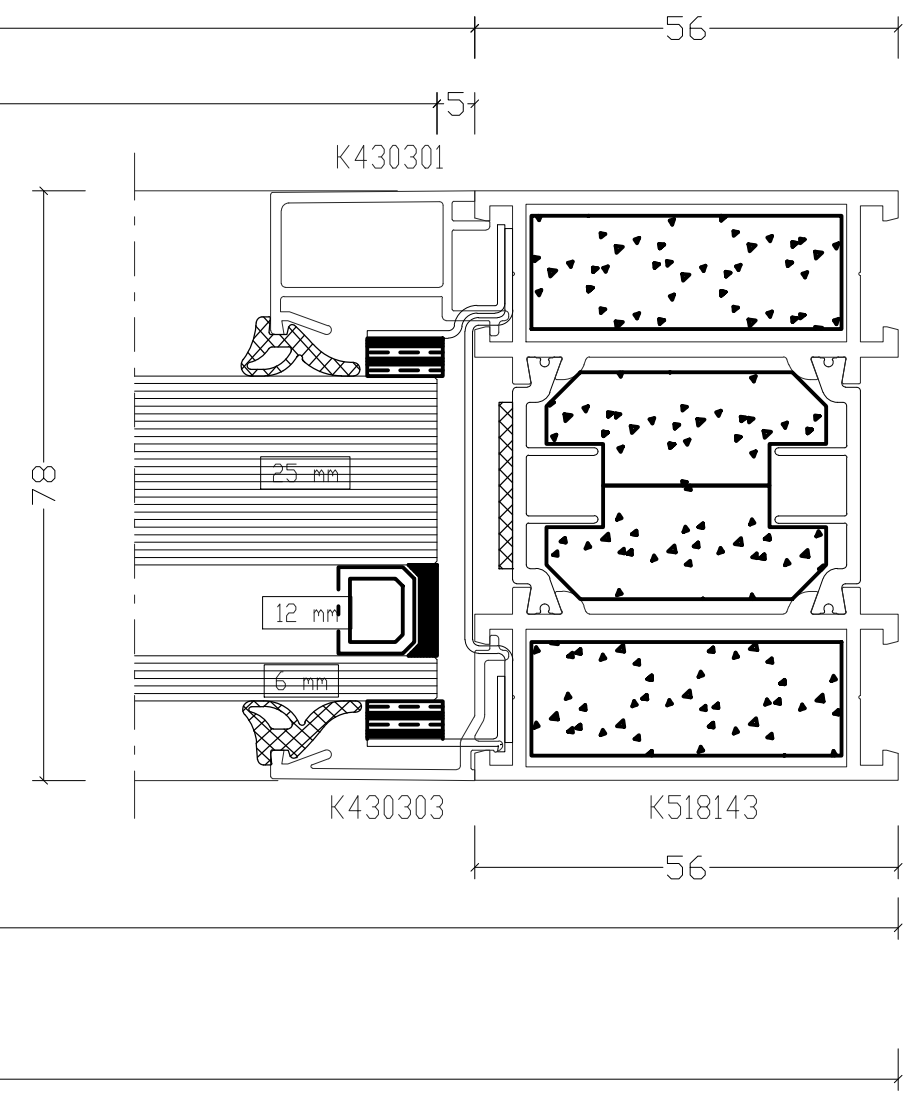

Detail 06 - Transome Detail 1:1@A1

2x FR60 DGU, FR60 DGU
43mm 0.36 m² 578 x 629mm
1x FR60 DGU, FR60 DGU
43mm 0.38 m² 578 x 657mm
1 120540
2 120540

 

CONDITION DISCHARGE

CONTRACT	SCALE	1:10@A1/1:20@A3
BAPS Cultural Centre	DATE	Feb 2025
25 Old Gloucester Street	DRAWN	MR
WC1N 3AF	CHECKED	WJB
TITLE	DRAWING No	23165_PL631
Fire- Rated Window Details	REVISION	