




WB.07 - Window Elevation (Exterior View) 1:10@A1

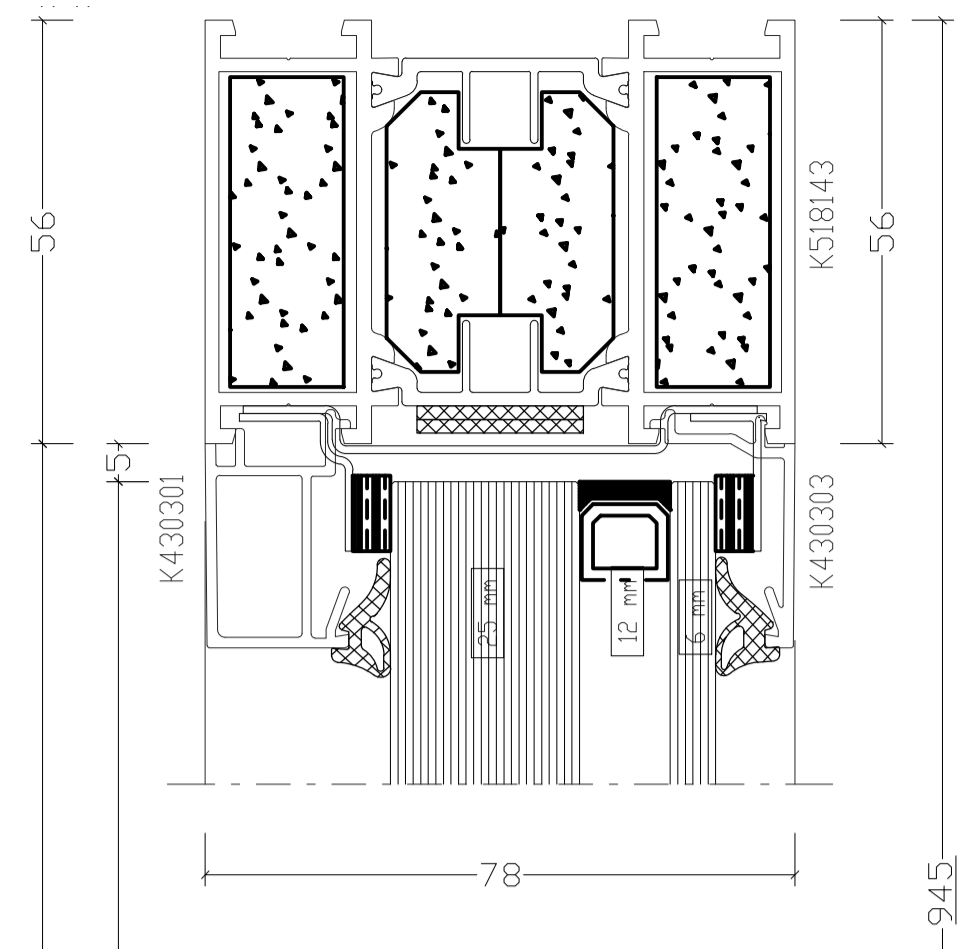

Detail 01 - Head Detail 1:1@A1

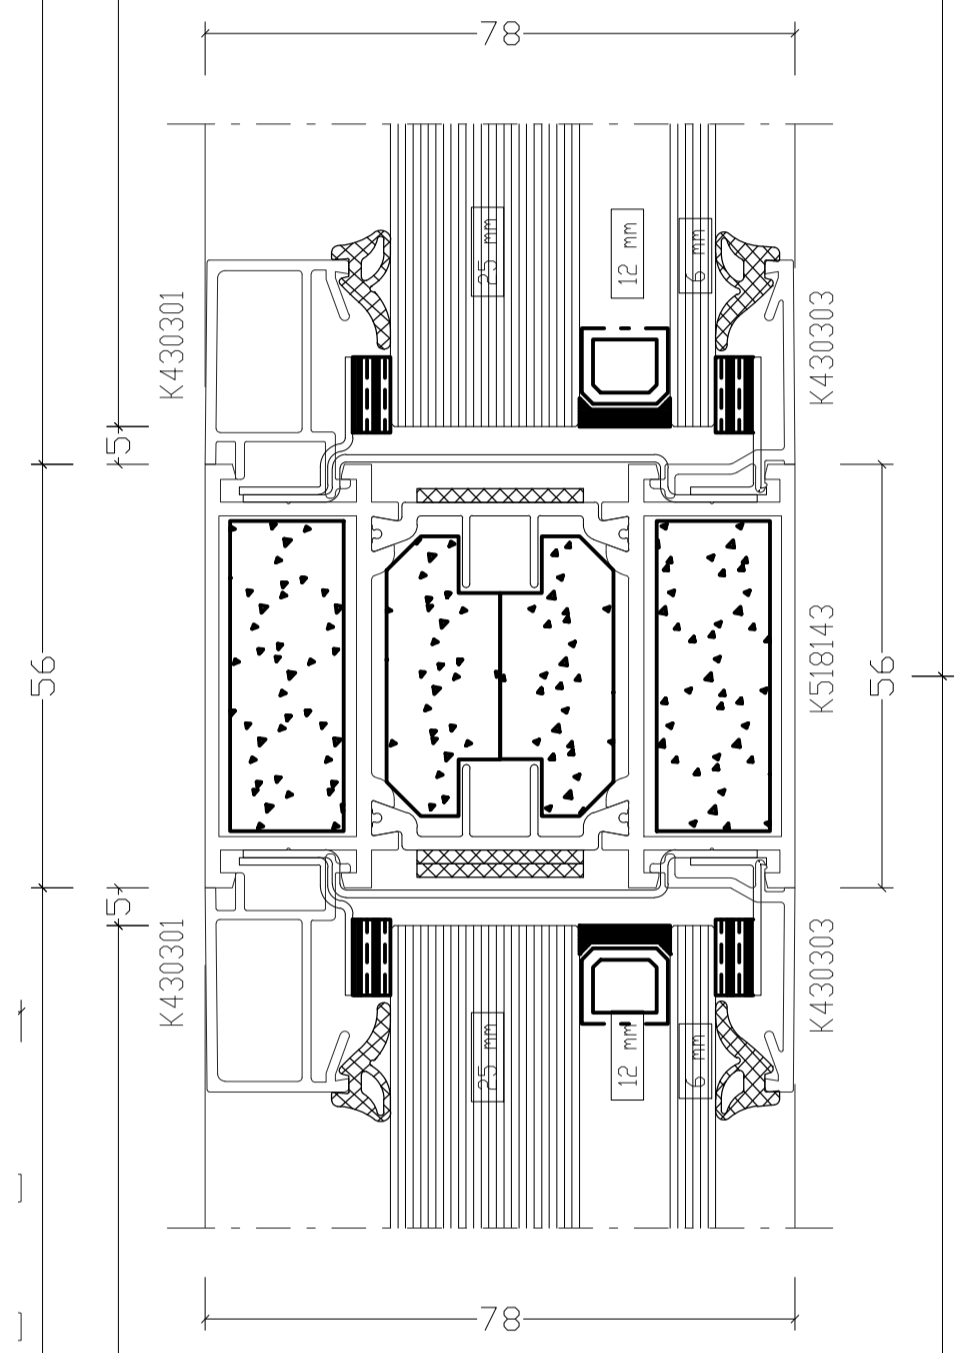


Detail 02 - Transome Detail 1:1@A1

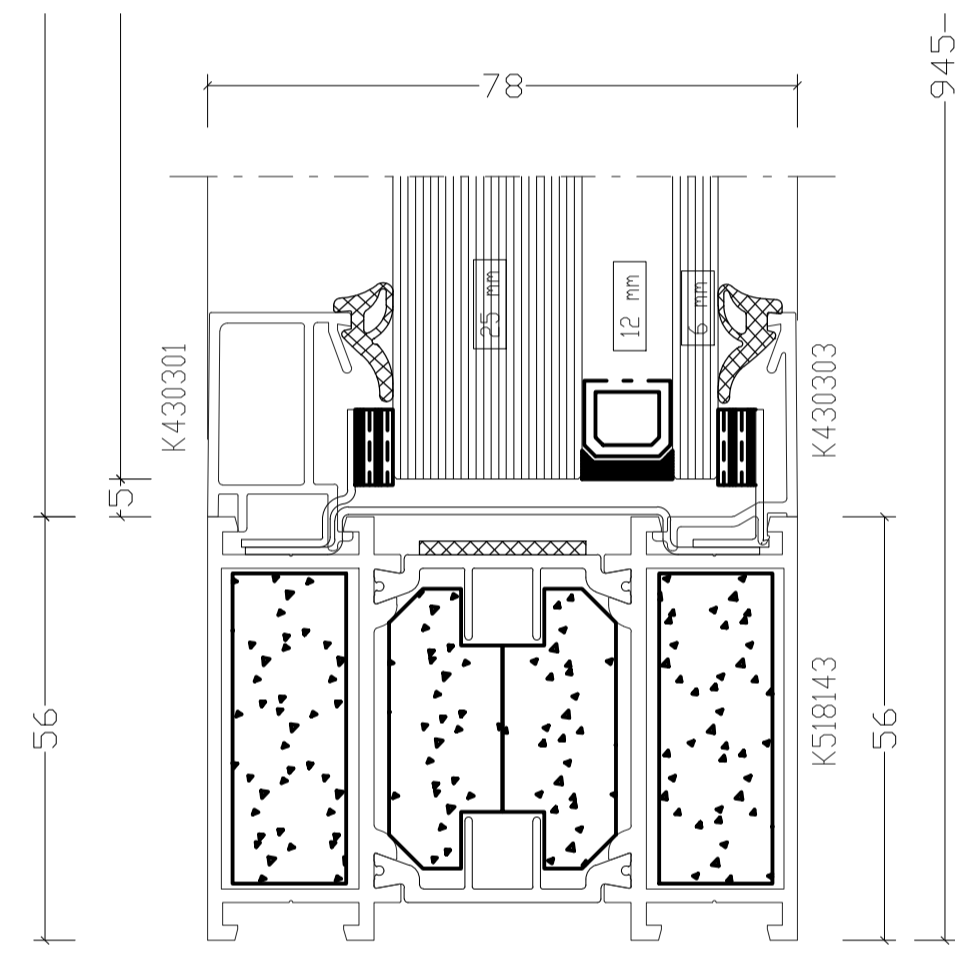

Detail 03 - Basel Detail 1:1@A1




North West Elevation 1:100@A1

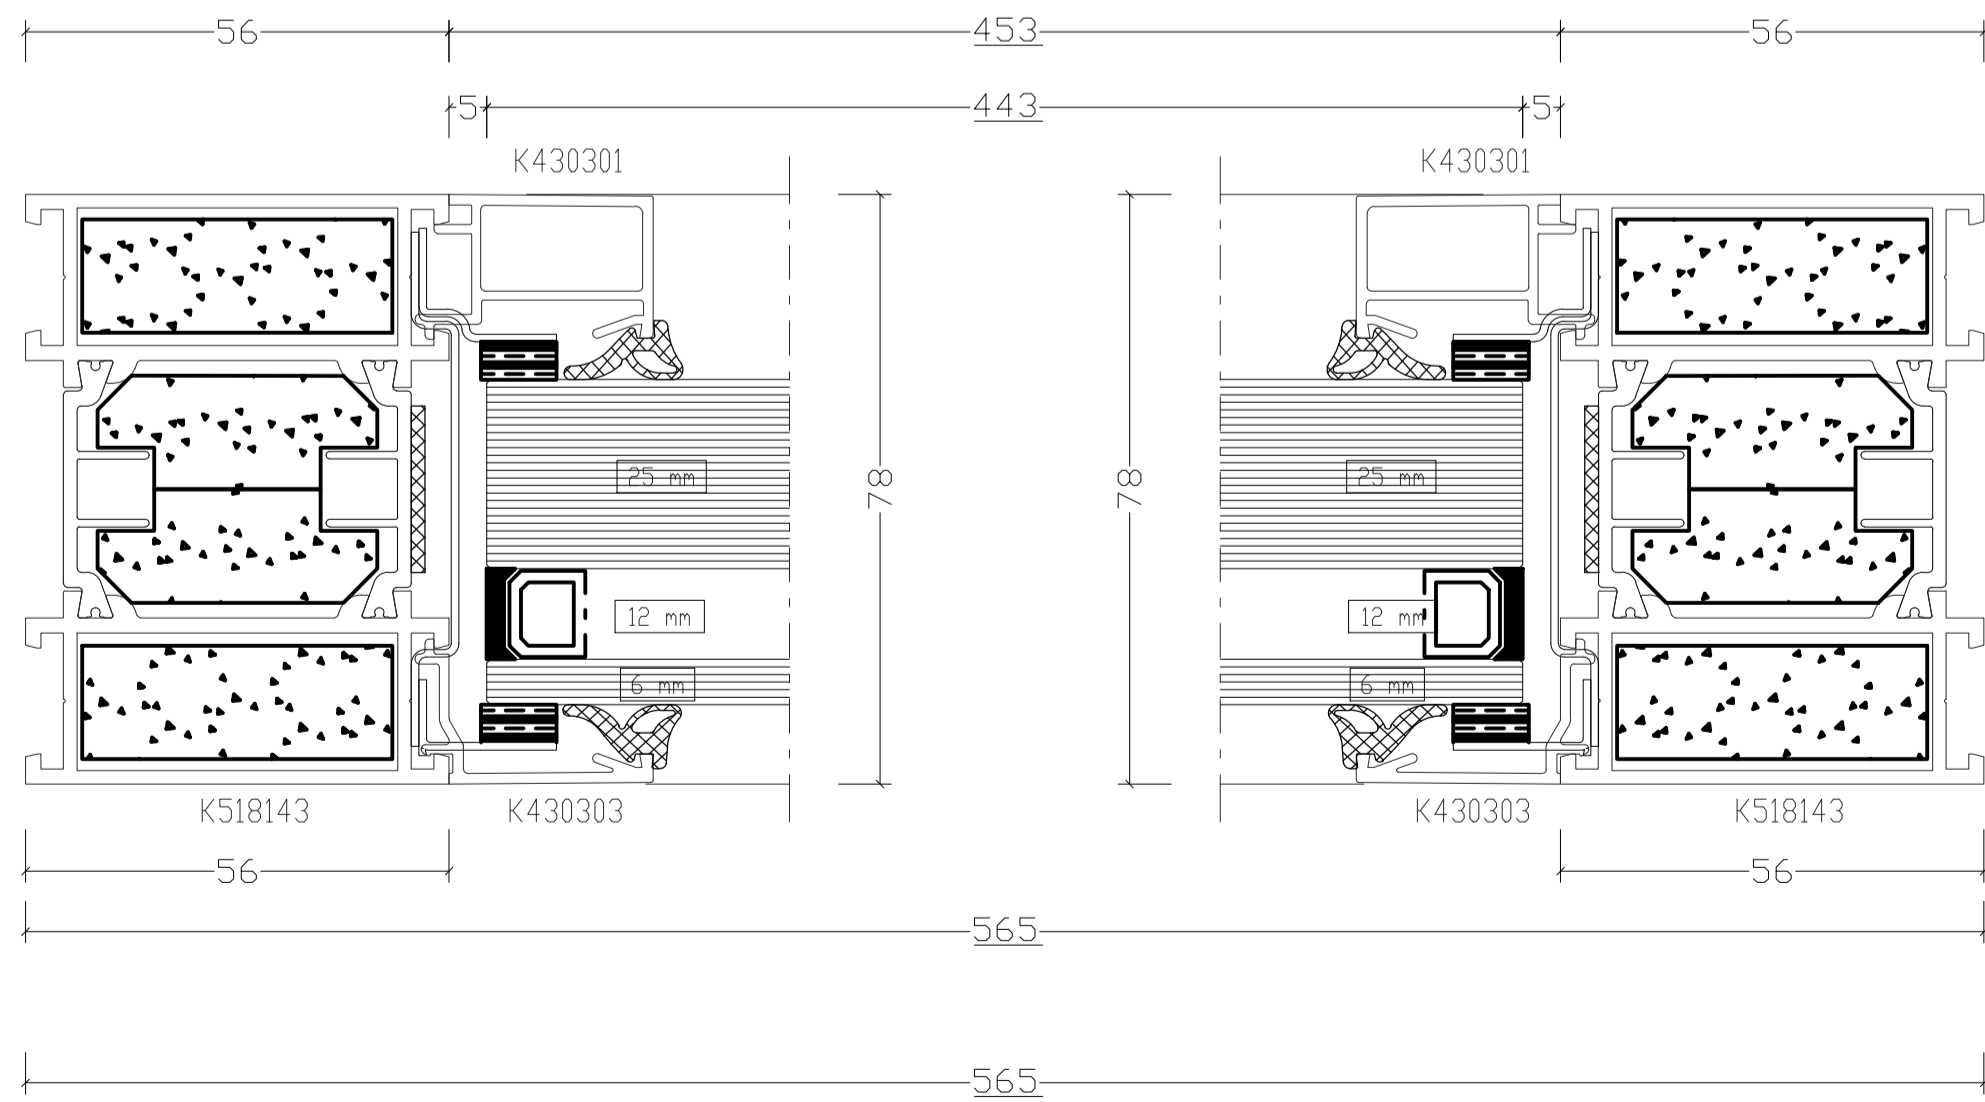

Detail 04 - Reveal Detail 1:1@A1

Detail 05 - Transome Detail 1:1@A1

2x FR60 DGU, FR60 DGU  
 43mm 0.38 m² 443 x 851mm  
 1 120540

 

<b>CONDITION DISCHARGE</b>	
CONTRACT	SCALE 1:10@A1/1:20@A3
BAPS Cultural Centre	DATE Feb 2025
25 Old Gloucester Street	DRAWN MR
WC1N 3AF	CHECKED WJB
TITLE	DRAWING No
Fire- Rated Window Details	23165_PL635
	REVISION