




WM.01 - Window Elevation (Exterior View) 1:10@A1

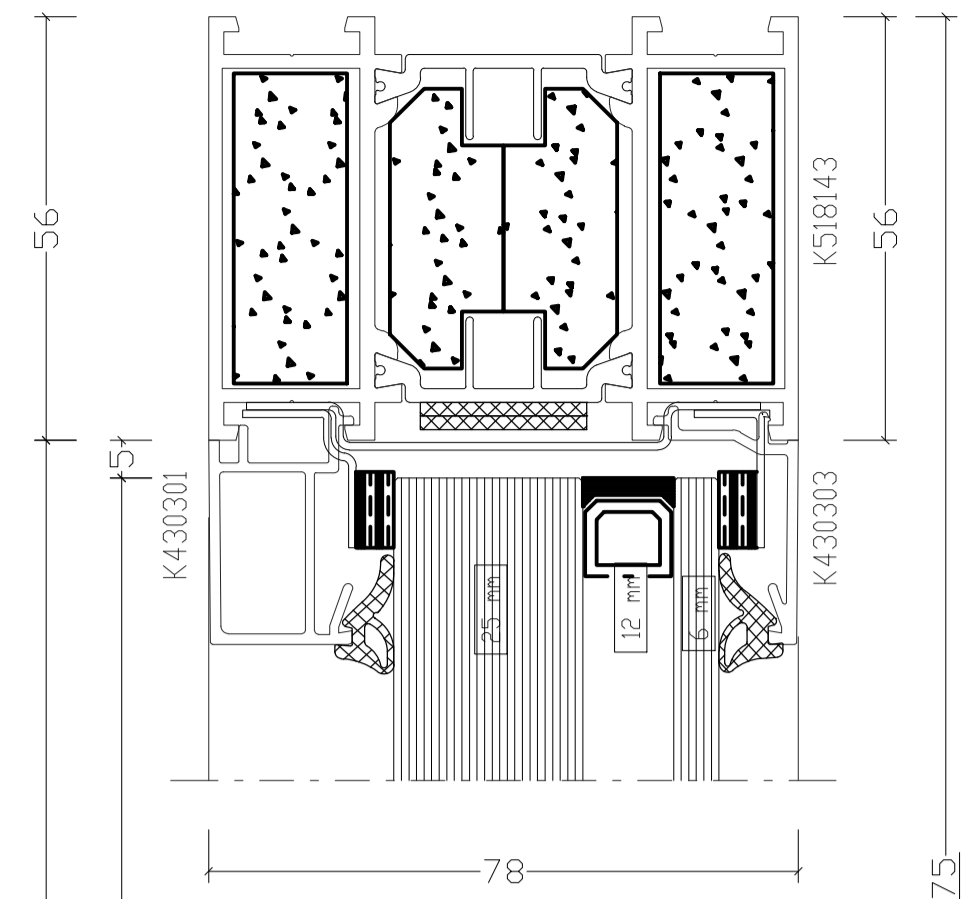

Detail 01 - Head Detail 1:1@A1

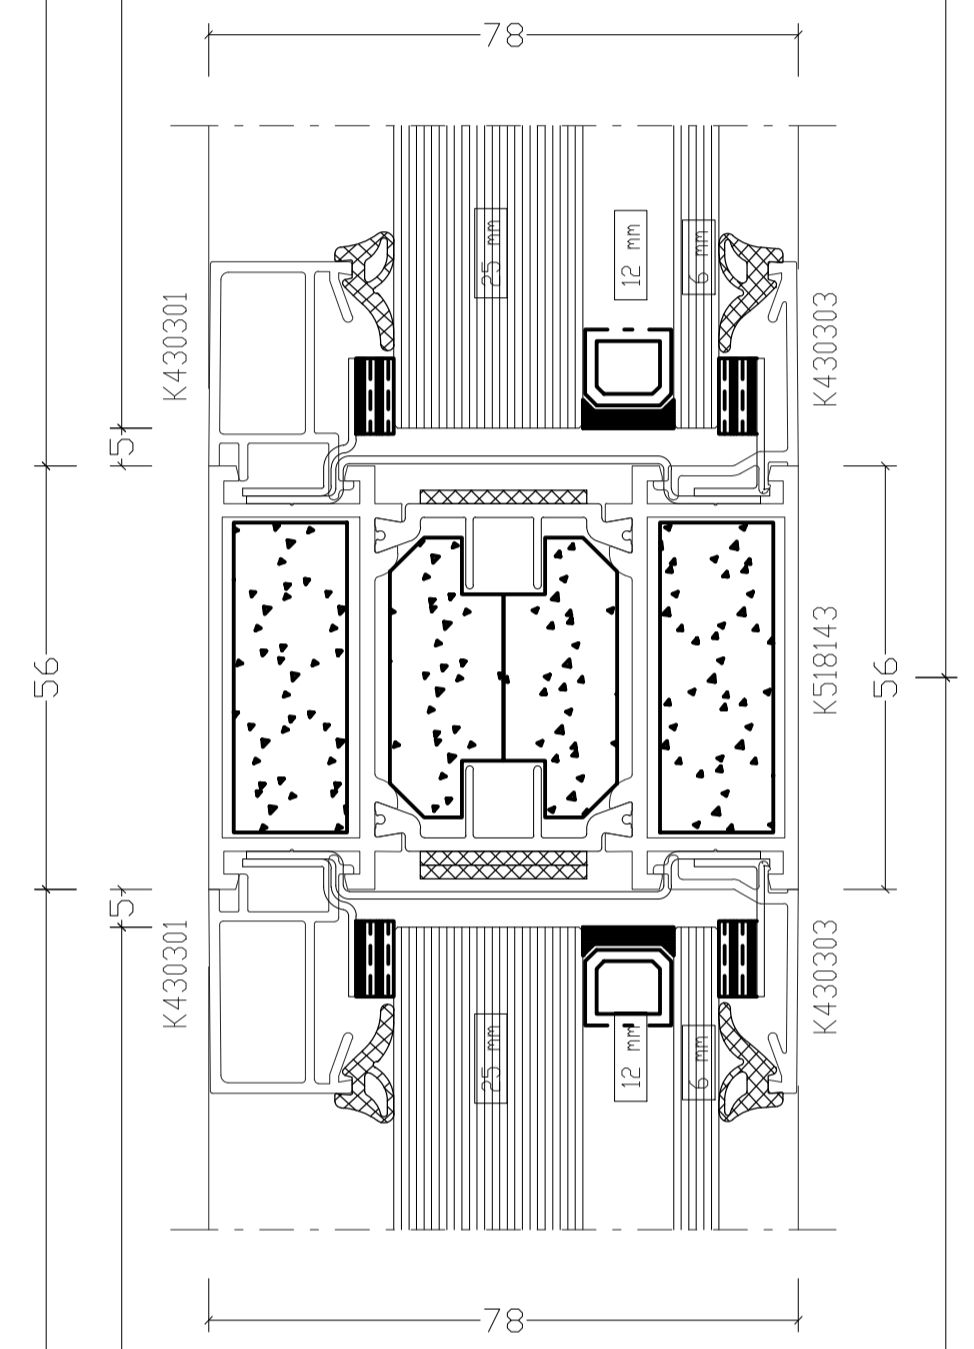


Detail 02 - Transome Detail 1:1@A1

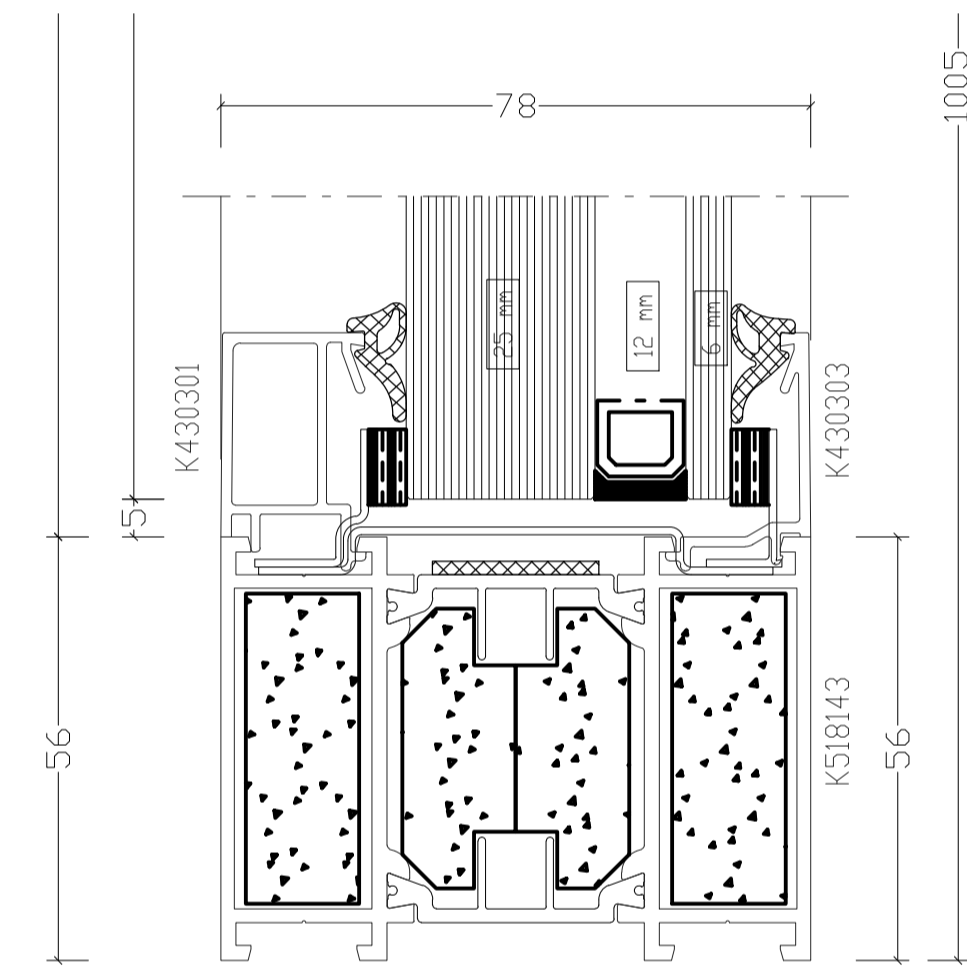

Detail 03 - Basel Detail 1:1@A1




North West Elevation 1:100@A1

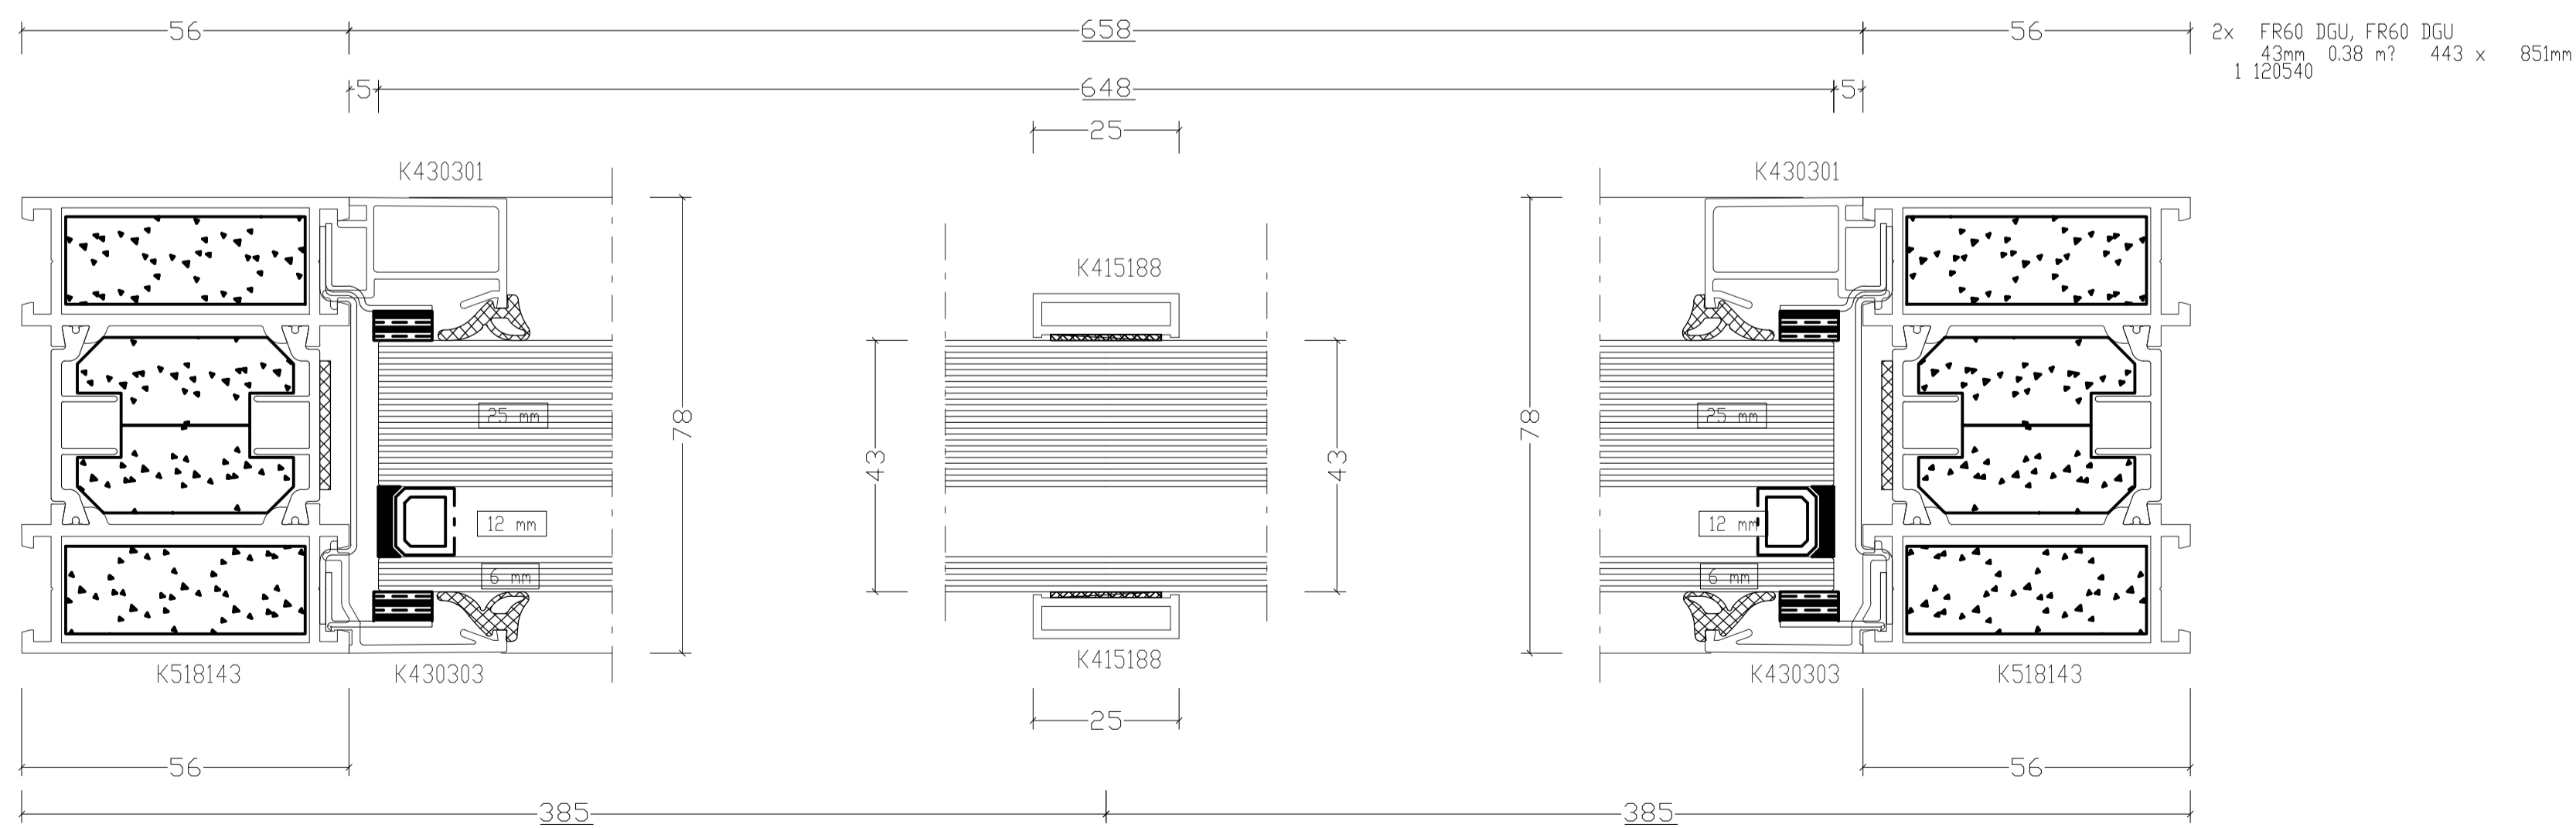

Detail 04 - Reveal Detail 1:1@A1

Detail 05 - Transome Detail 1:1@A1

Detail 06 - Transome Detail 1:1@A1

 

## CONDITION DISCHARGE

|          |  |            |                 |
|----------|--|------------|-----------------|
| CONTRACT | BAPS Cultural Centre<br>25 Old Gloucester Street<br>WC1N 3AF | SCALE      | 1:10@A1/1:20@A3 |
| DATE     | Feb 2025   | DRAWN      | MR              |
| CHECKED  | WJB  | DRAWING No | 23165_PL604     |
| TITLE    | Fire- Rated Window Details                                   | REVISION   |                 |