


- TO BE REMOVED
- WALL TO BE REMOVED
- STRIP OUT BATHROOM
- NO PROPOSED DEMO WORKS

1 Third Floor Plan
Scale 1:50 @A3

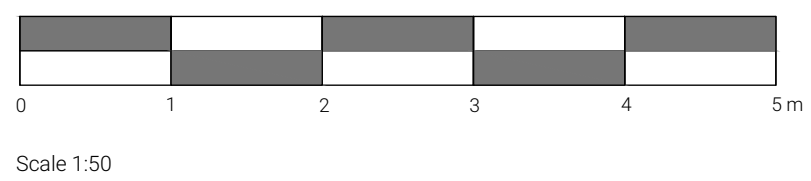

CLIENT MS	DRAWN BY -	DWG CATEGORY Demolition Plan
PROJECT 10 Chester Terrace	PAPER SIZE A3	DWG TITLE Third Floor Plan
DWG STATUS PLANNING	SCALE 1:50	DWG NO. HH-CT-02-03
Hill House Interiors, 32-34 Baker Street, Weybridge, Surrey, KT13 8AU - T:01932 858900 - E:design@hillhouseinteriors.com		

