


I  
9002  
PROPOSED FIRST FLOOR PLAN  
1:200 @ A1

Staff WC 1.40 layout to be adapted from 3 WC cubicles to 2 WC cubicles and 1 shower cubicle.  
Refer to drawings: 242931-PUR-01-01-DR-A-4038

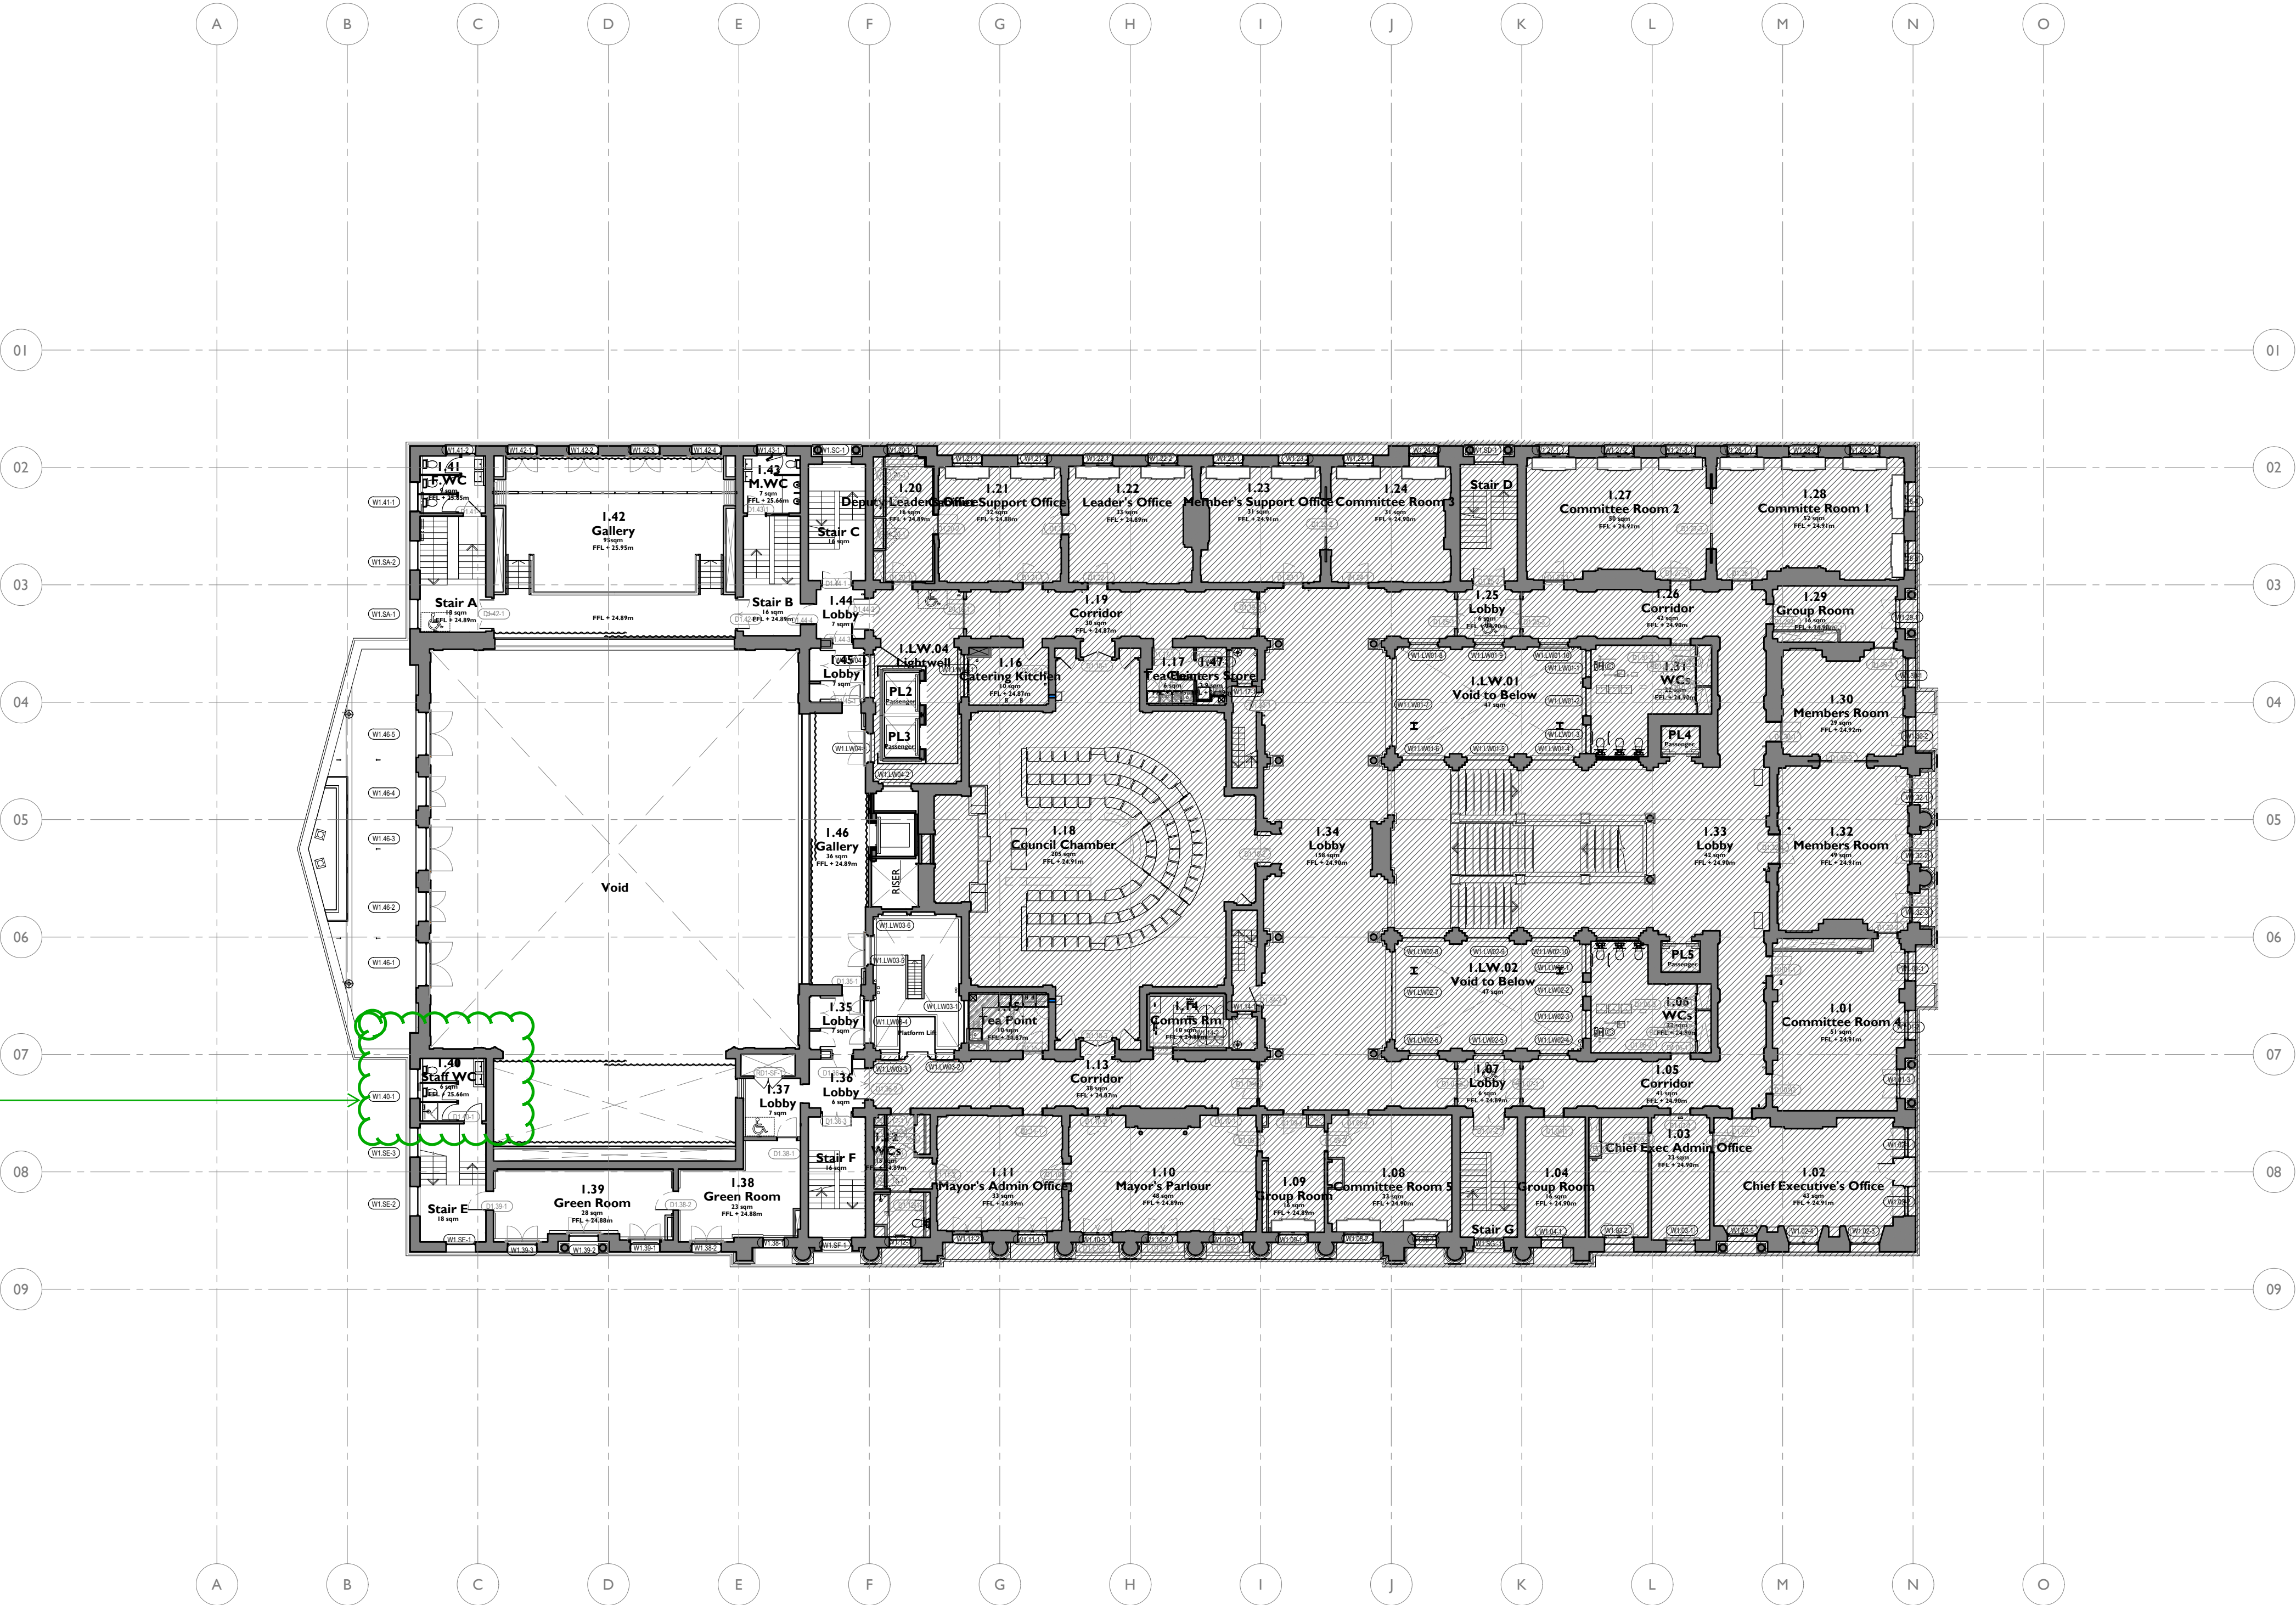


**Notes:** 21/01/2025 17:04:23  
Drawings are based on survey data and may not accurately represent what is physically present.  
Do not scale from this drawing. All dimensions are to be verified on site before proceeding with the work.  
All dimensions are in millimeters unless noted otherwise.  
Purcell shall be notified in writing of any discrepancies.

**Key Plan**  
not to scale



|     |          |    |     |             |  |
|-----|----------|----|-----|-------------|--|
|     |          |    |     |             |  |
|     |          |    |     |             |  |
|     |          |    |     |             |  |
|     |          |    |     |             |  |
| P01 | 21.01.25 | DZ | OB  | For LBC     |  |
| REV | DATE     | BY | CHK | DESCRIPTION |  |

CLIENT  
**Il Bottaccio**  
PROJECT  
**Camden Town Hall Tenant Fitout**  
JOB NUMBER  
**242931**

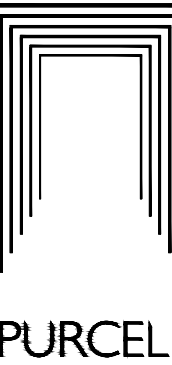

TITLE  
**PROPOSED FIRST FLOOR PLAN**

|                            |                                   |              |       |         |
|----------------------------|-----------------------------------|--------------|-------|---------|
| SIZE                       | SCALE                             | LAST REVISED | DRAWN | CHECKED |
| A1                         | 1:200                             |              |       |         |
| REV                        | SUITABILITY/REASON FOR ISSUE      |              |       |         |
| P01                        | S4 - For Review and Authorisation |              |       |         |
| DRAWING NAME               |                                   |              |       |         |
| 242931-PUR-01-01-DR-A-9202 |                                   |              |       |         |