



1 EVENTS SPACE NEW TIMBER JOINERY - TYPICAL ELEVATION
6022 1:10 @ A1

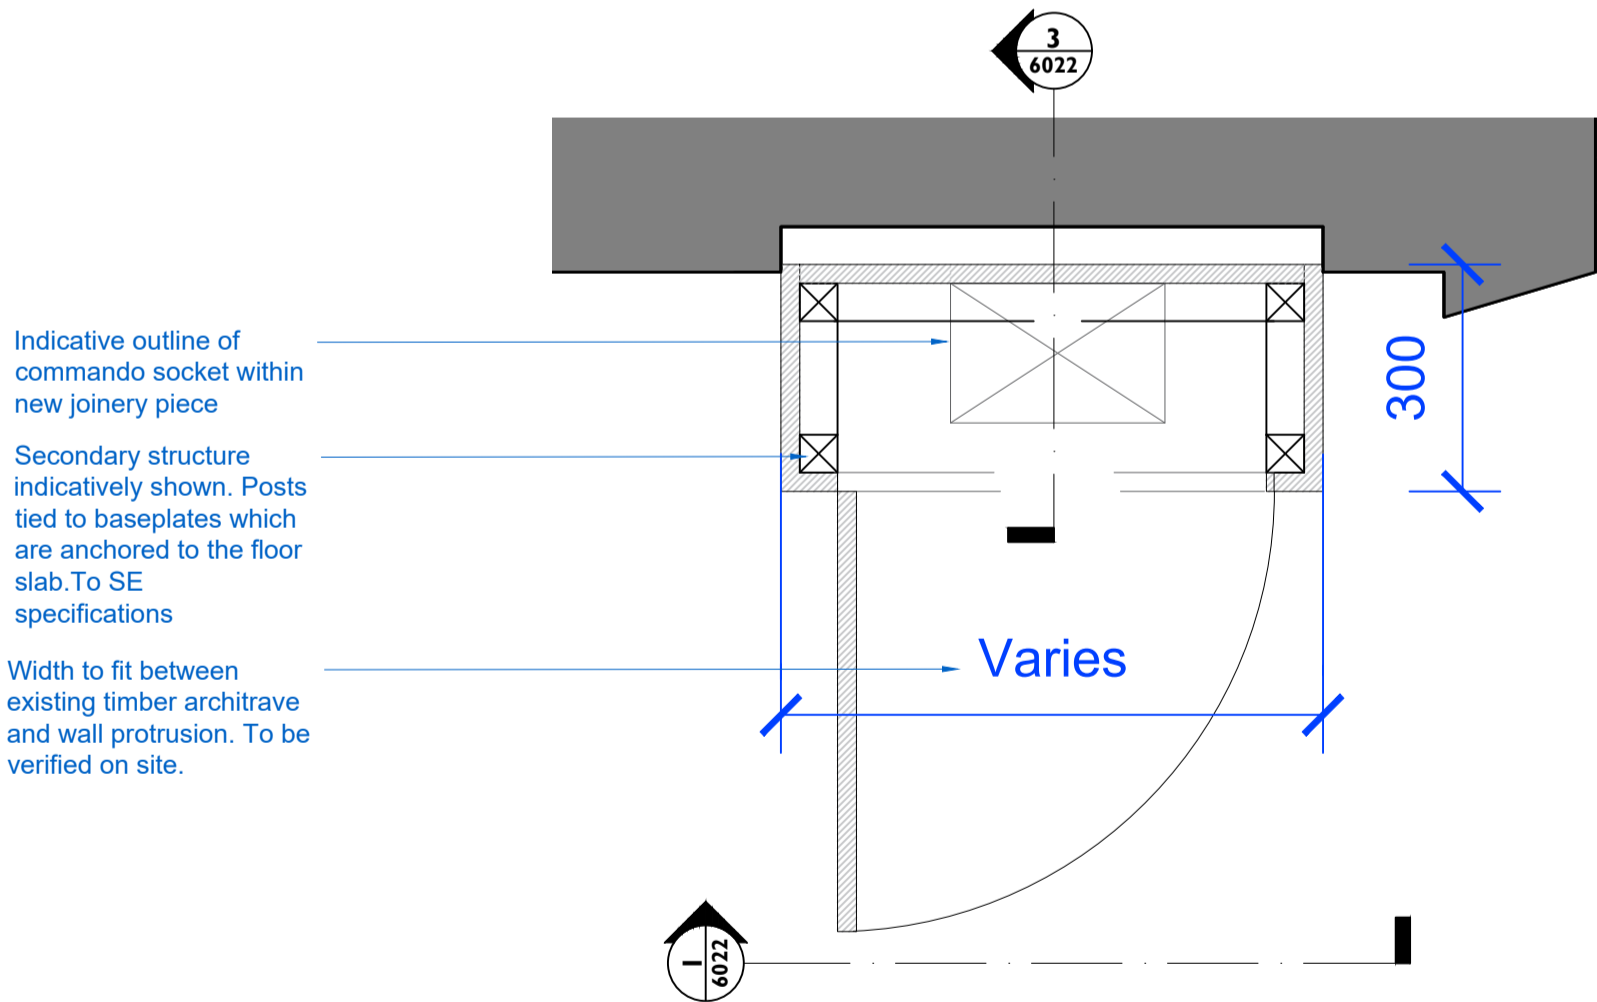

2 EVENTS SPACE NEW TIMBER JOINERY - TYPICAL PLAN
6022 1:10 @ A1

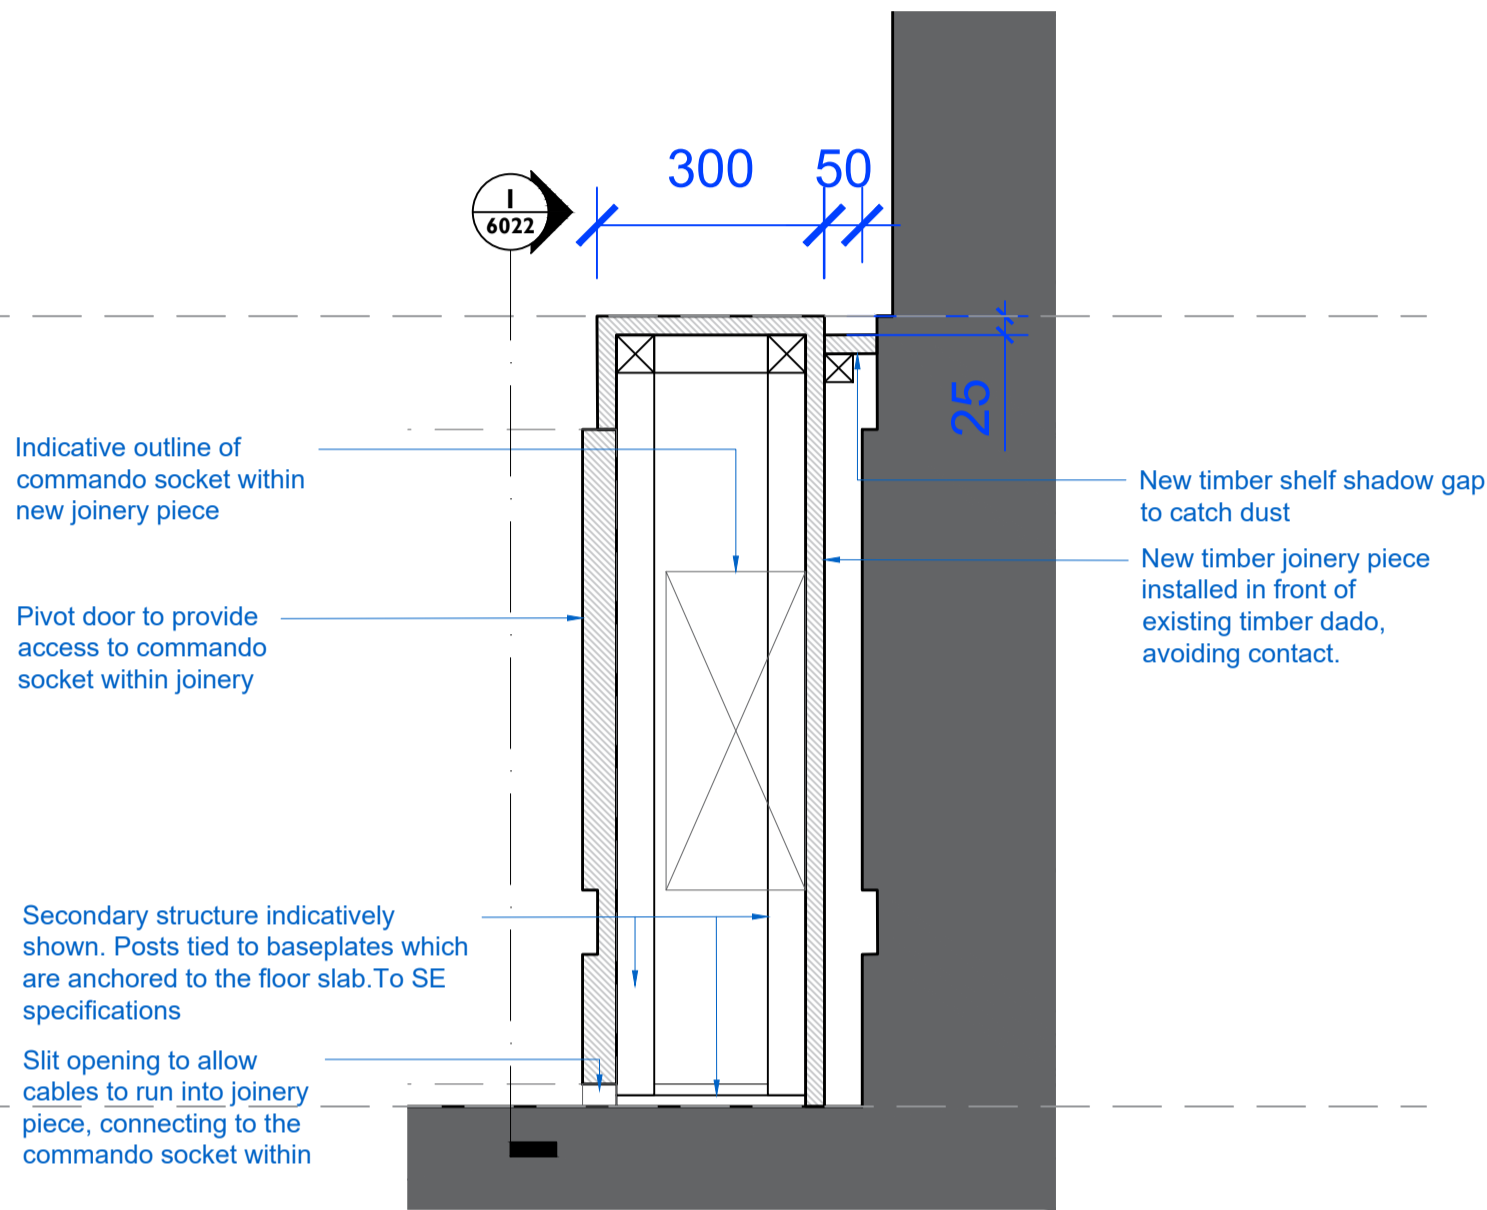

3 EVENTS SPACE NEW TIMBER JOINERY - TYPICAL SECTION
6022 1:10 @ A1



4 EVENTS SPACE NEW TIMBER JOINERY - LOCATION IN PLAN
6022 1:50 @ A1

Notes:

Drawings are based on survey data and may not accurately represent what is physically present.

Do not scale from this drawing. All dimensions are to be verified on site before proceeding with the work.


All dimensions are in millimetres unless noted otherwise.

Purcell shall be notified in writing of any discrepancies.

All digital information within this DWG format file is the copyright of Purcell Architecture Limited and is for information purposes only. No digital information maybe reused or reproduced by any party for any purpose without written permission.

Key Plan

not to scale

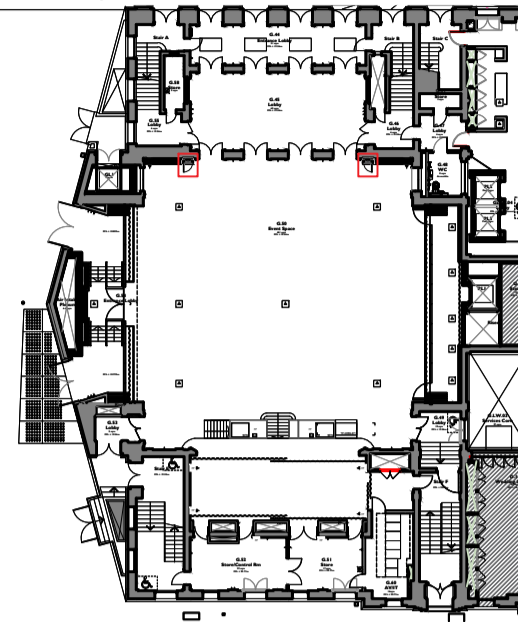

CAMDEN CENTRE KEY

To be read in conjunction with other consultants and designers documentation, plus:

- NBS Specification
- Door Schedule

ELECTRICAL WORKS

Cable runs for proposed electrical works will require partial dis-assembly of timber wall panelling for access. Make allowances for conservation joiners to carefully remove required sections of panelling, taking care to prevent damage. Notify architect if any damage is caused, so that a repair strategy/specification can be agreed.

FB FLOOR BOX FP FACILITIES PANEL

LIGHTING DRAWING KEY	
	Warm White linear LED - Optal Extraction
	Decorative recessed downlight
	In Ground uplighter
	In wall floor washer
	Surface mounted uplight
	Existing pendant - refurbished
	Existing pendant - refurbished
	Existing pendant - refurbished
	Existing pendant - refurbished
	Decorative pendant
	Wall light
	Wall light
	Wall light
	Wall light
	Wall light
	Wall light

NOTE:

New timber joinery on opposite side to be mirrored.

REV	DATE	BY	CHK	DESCRIPTION
C01	21.01.25	CL	JE	First Issue

CLIENT

IL BOTTACCIO

PROJECT

CAMDEN CENTRE FITOUT

JOB NUMBER

242931

TITLE

CAMDEN CENTRE EVENTS SPACE TIMBER JOINERY DETAIL

SIZE

A1L

SCALE

1:10_1:50

REV SUITABILITY/REASON FOR ISSUE

C01 A4 - Technical Design Approved

DRAWING NUMBER

242931-PUR-01-ZZ-DR-A-6022

PURCELL® IS THE REGISTERED TRADE NAME FOR PURCELL ARCHITECTURE LTD AND ALL SUBSIDIARY COMPANIES AND IS REGISTERED IN THE UNITED KINGDOM, EUROPEAN UNION, HONG KONG, CHINA AND AUSTRALIA.
© PURCELL 2025 www.purcelluk.com

