


NOTES


- This drawing to be read in conjunction with the design risk assessment prepared by Craft Architects Limited.
- This drawing to be read in conjunction with all relevant drawings and specifications produced by CA and other members of the design team.
- All dimensions are in millimetres unless otherwise stated.
- Do not scale this drawing.
- Any discrepancies in dimensions are to be reported to the architect immediately.
- All information subject to detailed site survey, it is the duty of the contractor and his agent to check all dimensions on site.
- This drawing is the copyright © of Craft Architects, do not reproduce without permission.

NOTES:

- 

 

- Boundary line
- Removed fabric
- Existing fabric
- Proposed fabric

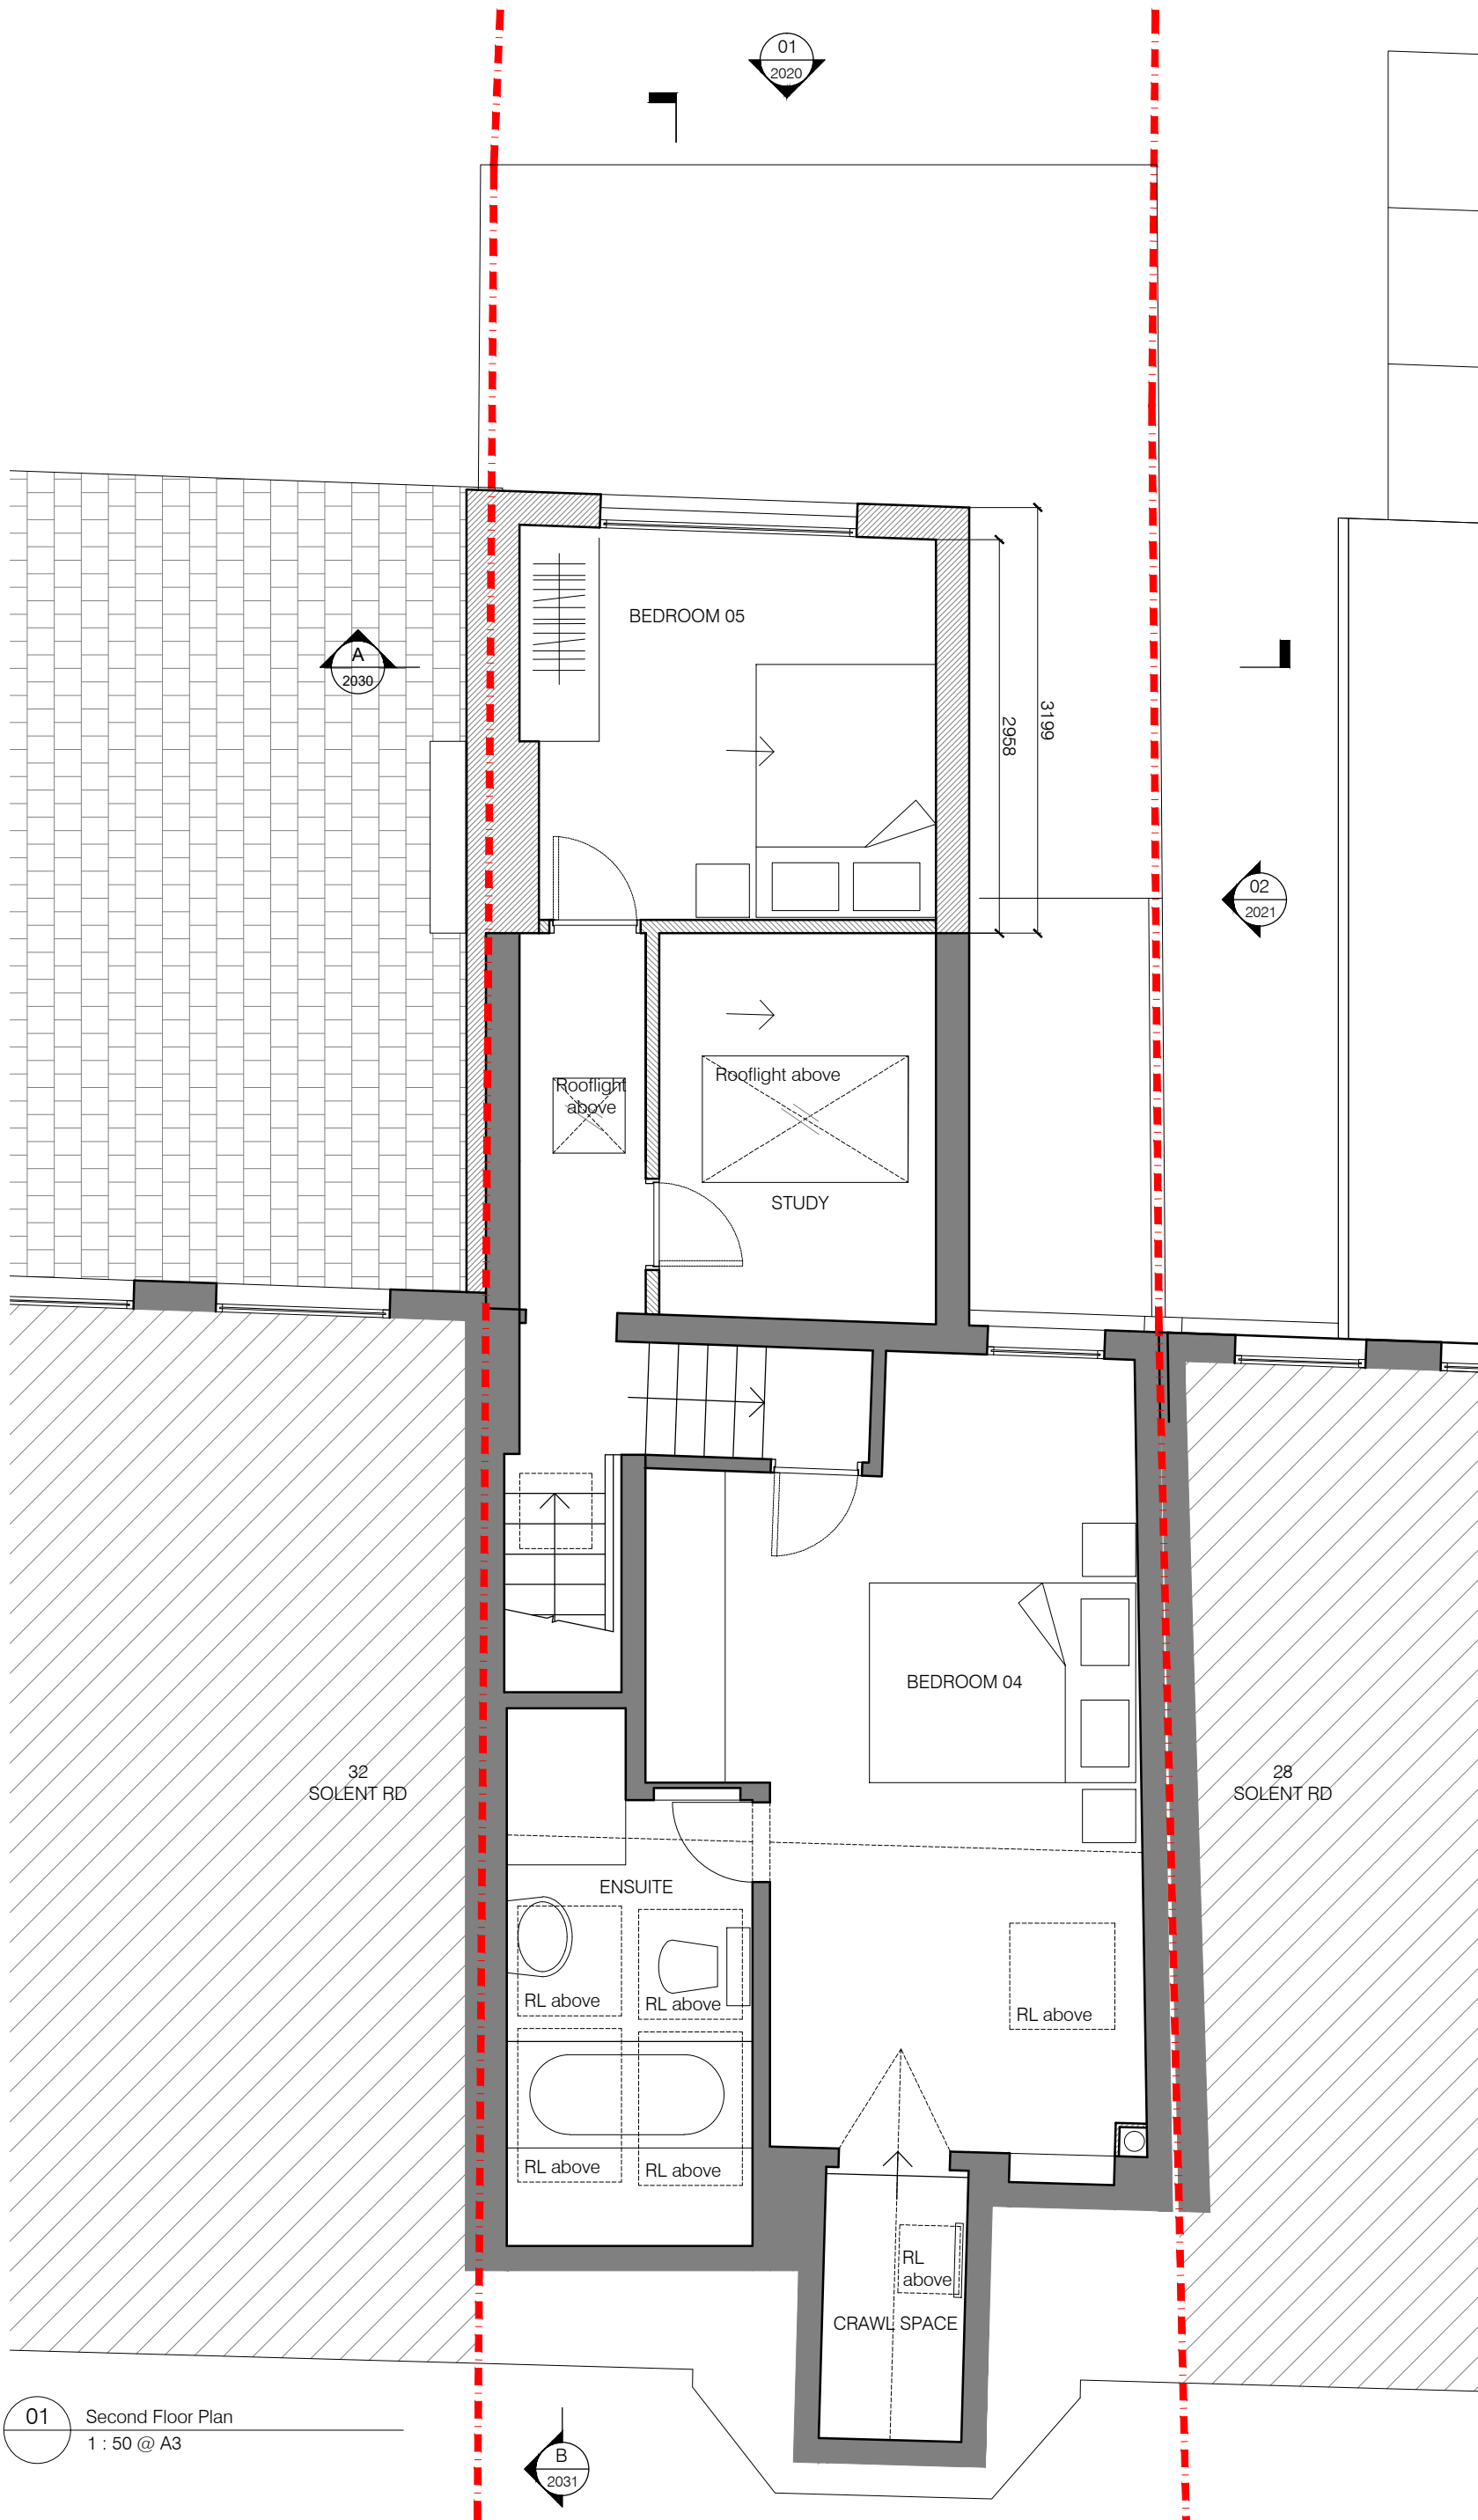

A 11.03.25 REVISED FOR PLANNING  
/ 19.12.24 ISSUED FOR PLANNING

AMu  
AMu

REV DATE DESCRIPTION DRAWN BY

PLANNING APPLICATION

Project Title  
**30 Solent Road  
London, NW6 1TU**

drawing title

**PROPOSED  
SECOND FLOOR PLAN**

drawing number revision

**2411 PA GA 2012 A**

scale  
**1:50@A3**

date / drawn by / checked by  
**03.12.2024 / AMu / CA**

studio A303.1  
the biscuit factory  
100 clements road  
london se16 4dg  
tel. 020 7231 4361  
www.craftarchitects.co.uk

**CRAFT**  
ARCHITECTS

**01** Second Floor Plan  
1 : 50 @ A3

