

**BASEMENT FLOOR PLAN**

Rev	Date
E	03/03/2025
Stage 3: developed designs - issued for information - client - council	
D	06/01/2024
Stage 3: developed designs - issued for information - client - council	
C	11/12/2024
Stage 2: concept designs - issued for information - client	
B	28/11/2024
Stage 2: concept designs - issued for information - client	
A	11/10/2024
Stage 0&1: survey - issued for information - client	

**DRAWING STATUS INFORMATION**  
Issued only for purpose indicated

This drawing to be read in conjunction with all consultants information.

All dimensions to be checked on site.  
Do not scale, except for planning purposes.

This drawing is protected by copyright.

**JOB NUMBER 321**



**JOB TITLE Cuppajdge-Hegarty Residence**  
41 Croftdown Road  
NW5 1EL  
London

**DRAWING TITLE**  
**Proposed Basement Floor Plan**

**SCALE:** 1:100@A3 and 1:50@A1

**DATE:** October 2024

<b>DRAWING NO.</b> <b>A/02/B100</b>	<b>REV</b> <b>E</b>
--	------------------------

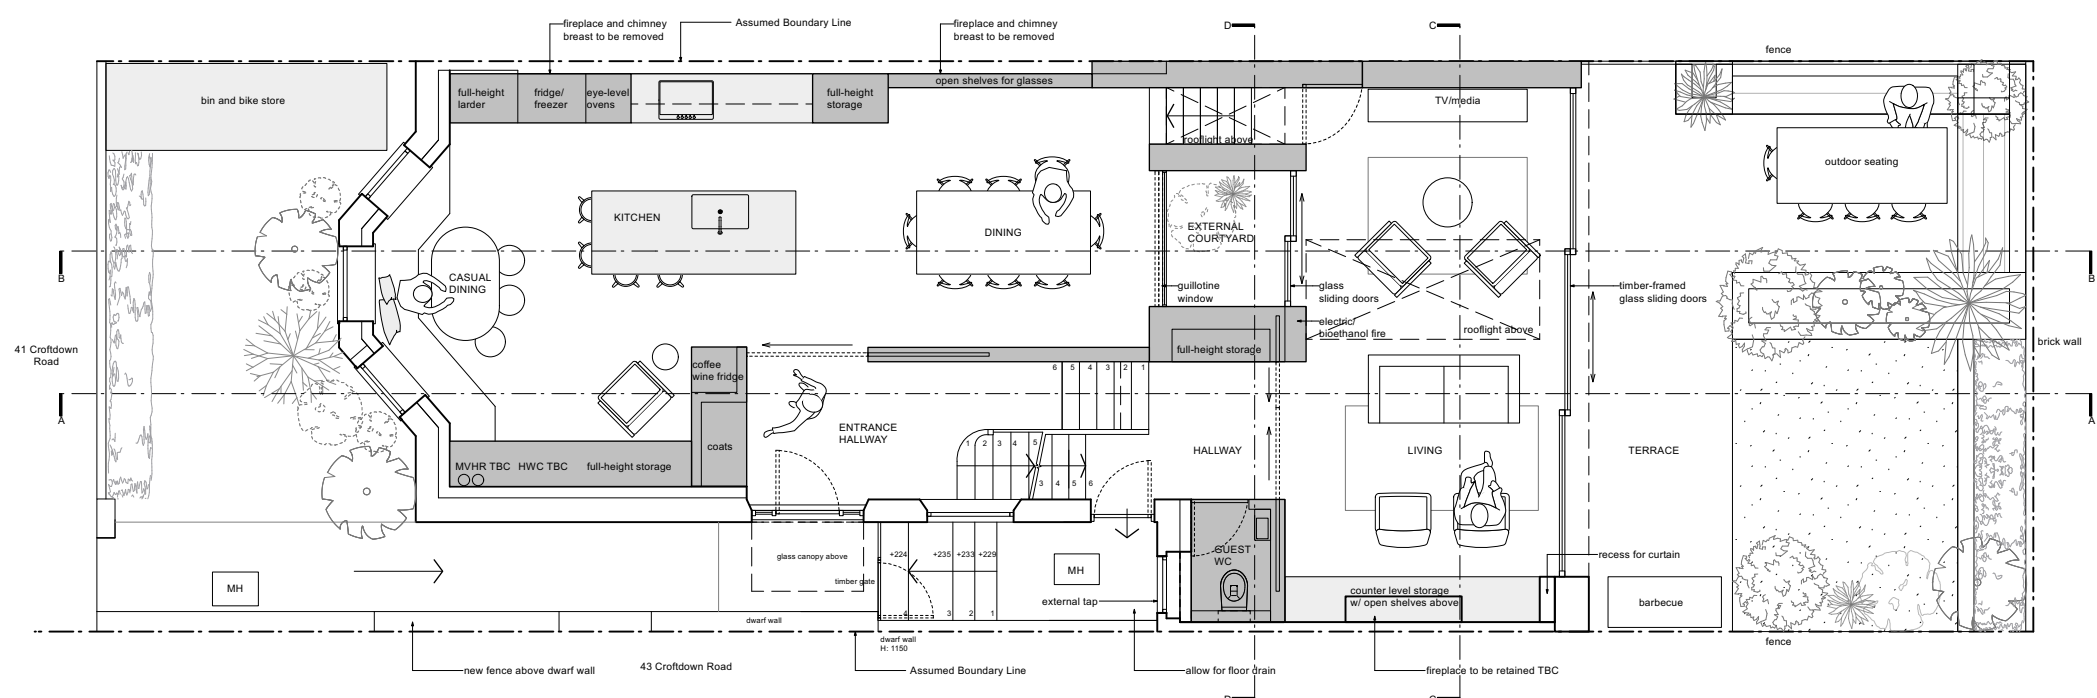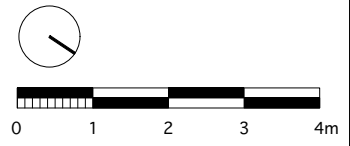

**GROUND FLOOR PLAN**

Rev	Date
E	03/03/2025
D	06/01/2024
C	11/12/2024
B	28/11/2024
A	11/10/2024

**DRAWING STATUS INFORMATION**



Issued only for purpose indicated  
This drawing to be read in conjunction with all consultants information.  
All dimensions to be checked on site.  
Do not scale, except for planning purposes.  
This drawing is protected by copyright.

JOB NUMBER 321  
JOB TITLE **Cuppajidge-Hegarty Residence**  
41 Croftdown Road  
NW5 1EL  
London

**DRAWING TITLE**  
**Proposed Ground Floor Plan**

SCALE: 1:100@A3 and 1:50@A1  
DATE: October 2024

DRAWING NO.	REV
<b>A/02/A101</b>	<b>E</b>

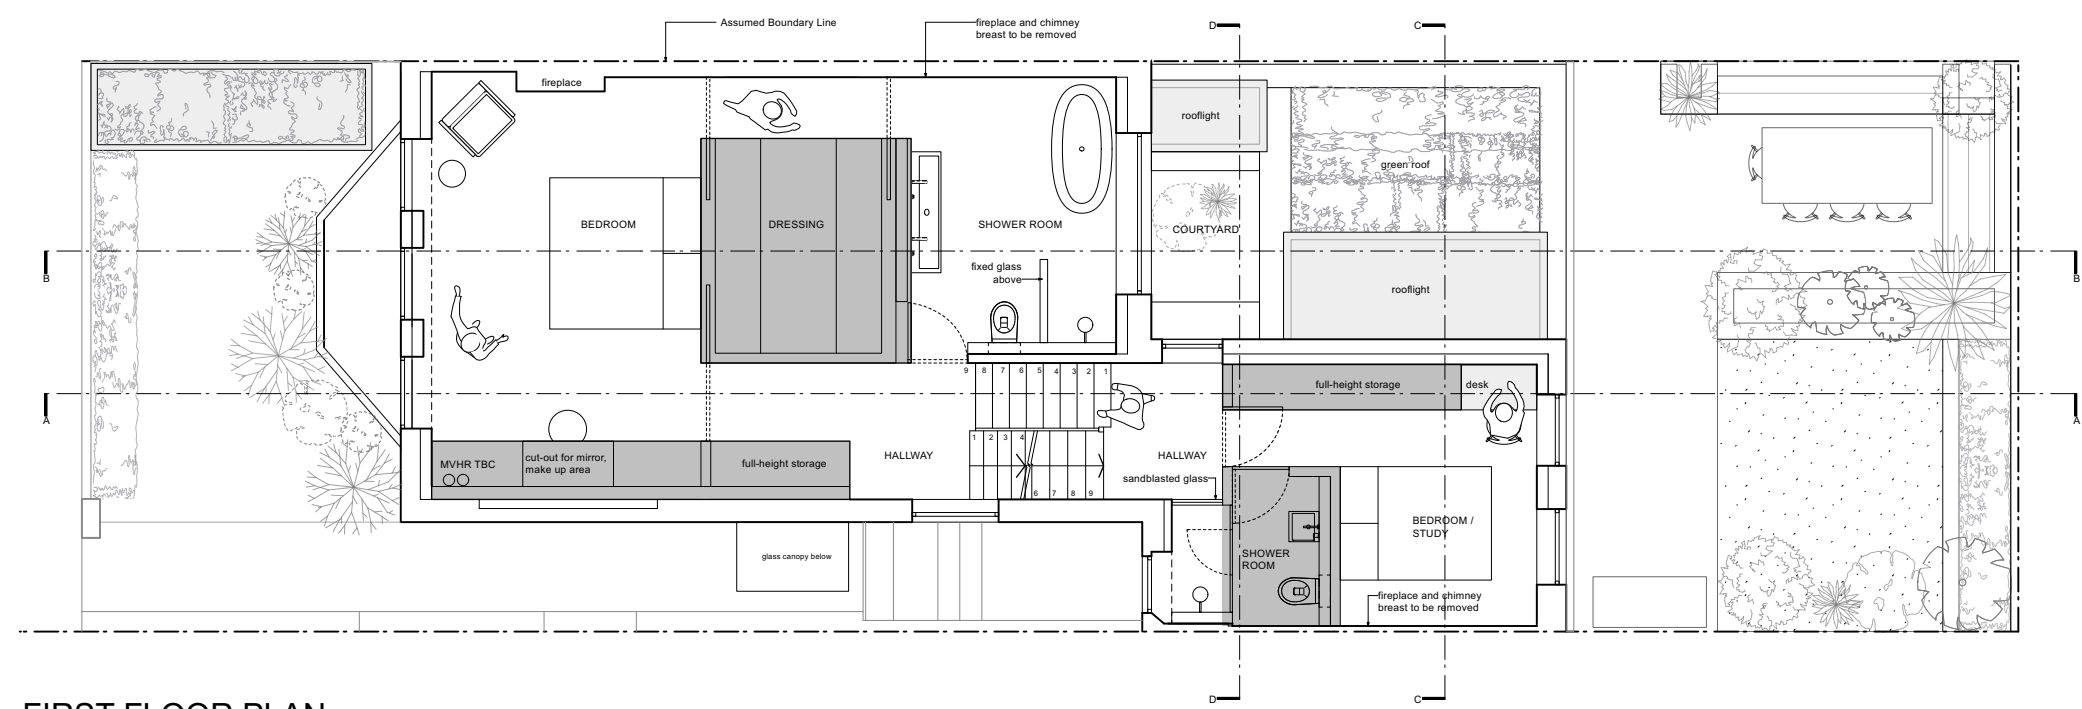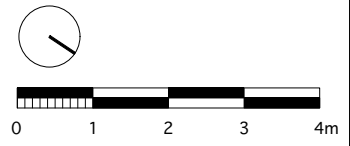

FIRST FLOOR PLAN

Rev	Date
E	03/03/2025
D	06/01/2024
C	11/12/2024
B	28/11/2024
A	11/10/2024

**DRAWING STATUS INFORMATION**



Issued only for purpose indicated  
This drawing to be read in conjunction with all consultants information.  
All dimensions to be checked on site.  
Do not scale, except for planning purposes.  
This drawing is protected by copyright.

JOB NUMBER 321  
JOB TITLE **Cuppaidge-Hegarty Residence**  
41 Croftdown Road  
NW5 1EL  
London

DRAWING TITLE  
**Proposed First Floor Plan**

SCALE: 1:100@A3 and 1:50@A1  
DATE: October 2024

DRAWING NO.	REV
<b>A/02/A102</b>	<b>E</b>

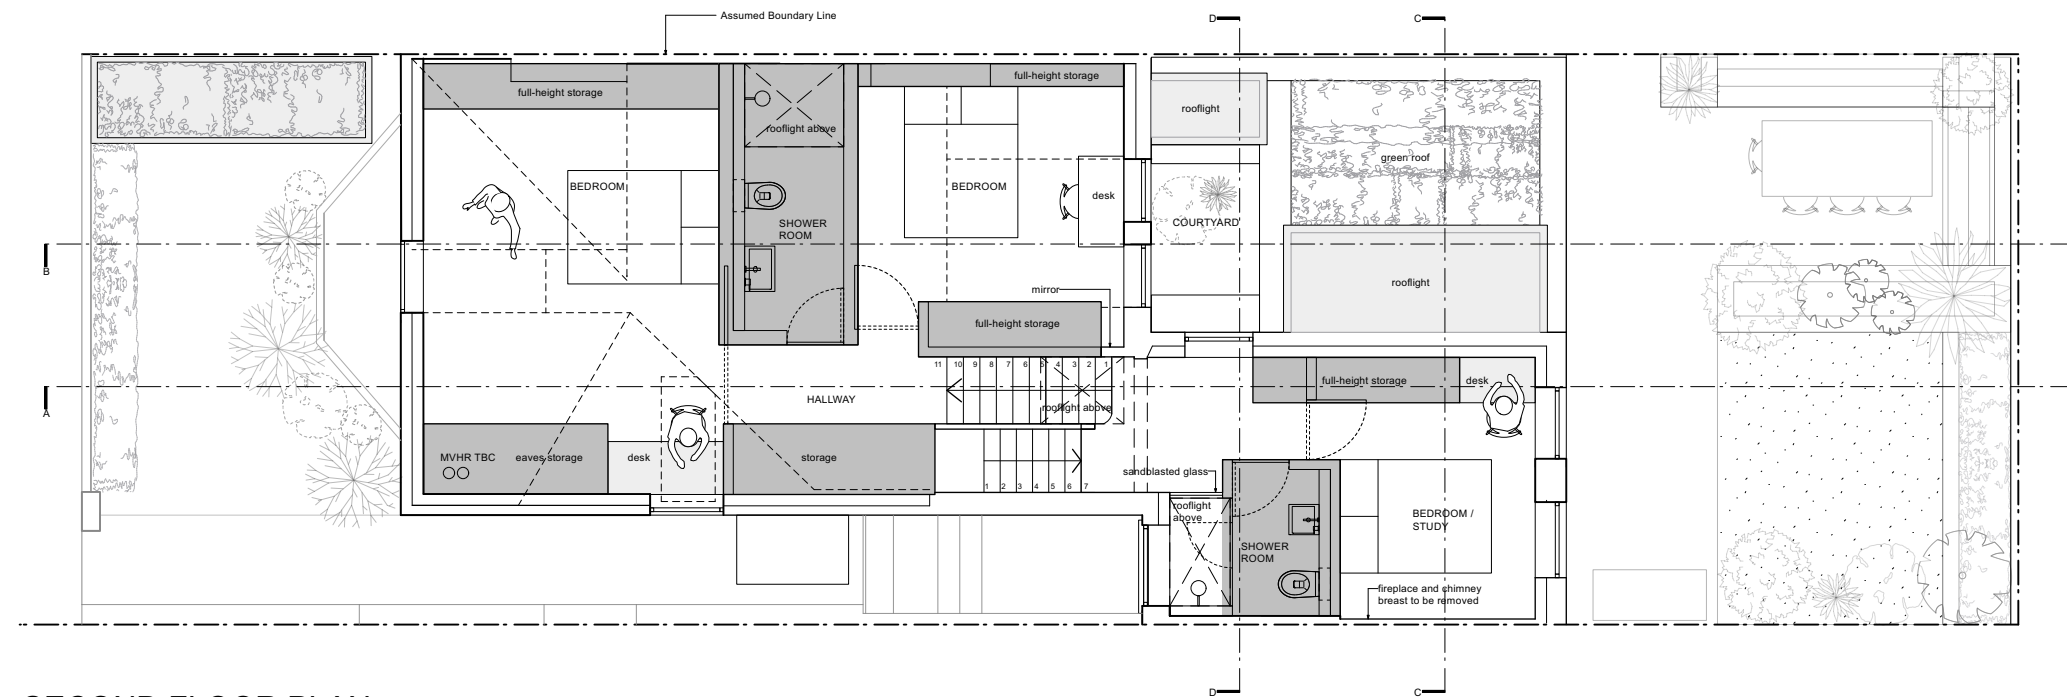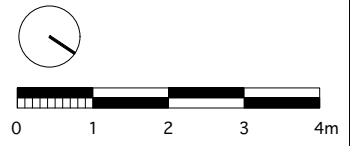

SECOND FLOOR PLAN

Rev	Date
E	03/03/2025
D	06/01/2024
C	11/12/2024
B	28/11/2024
A	11/10/2024

**DRAWING STATUS INFORMATION**



Issued only for purpose indicated  
This drawing to be read in conjunction with all consultants information.  
All dimensions to be checked on site.  
Do not scale, except for planning purposes.  
This drawing is protected by copyright.

JOB NUMBER 321  
JOB TITLE **Cuppaidge-Hegarty Residence**  
41 Croftdown Road  
NW5 1EL  
London

DRAWING TITLE  
**Proposed Second Floor Plan**

SCALE: 1:100@A3 and 1:50@A1  
DATE: October 2024

DRAWING NO. <b>A/02/103</b>	REV <b>E</b>
--------------------------------	-----------------

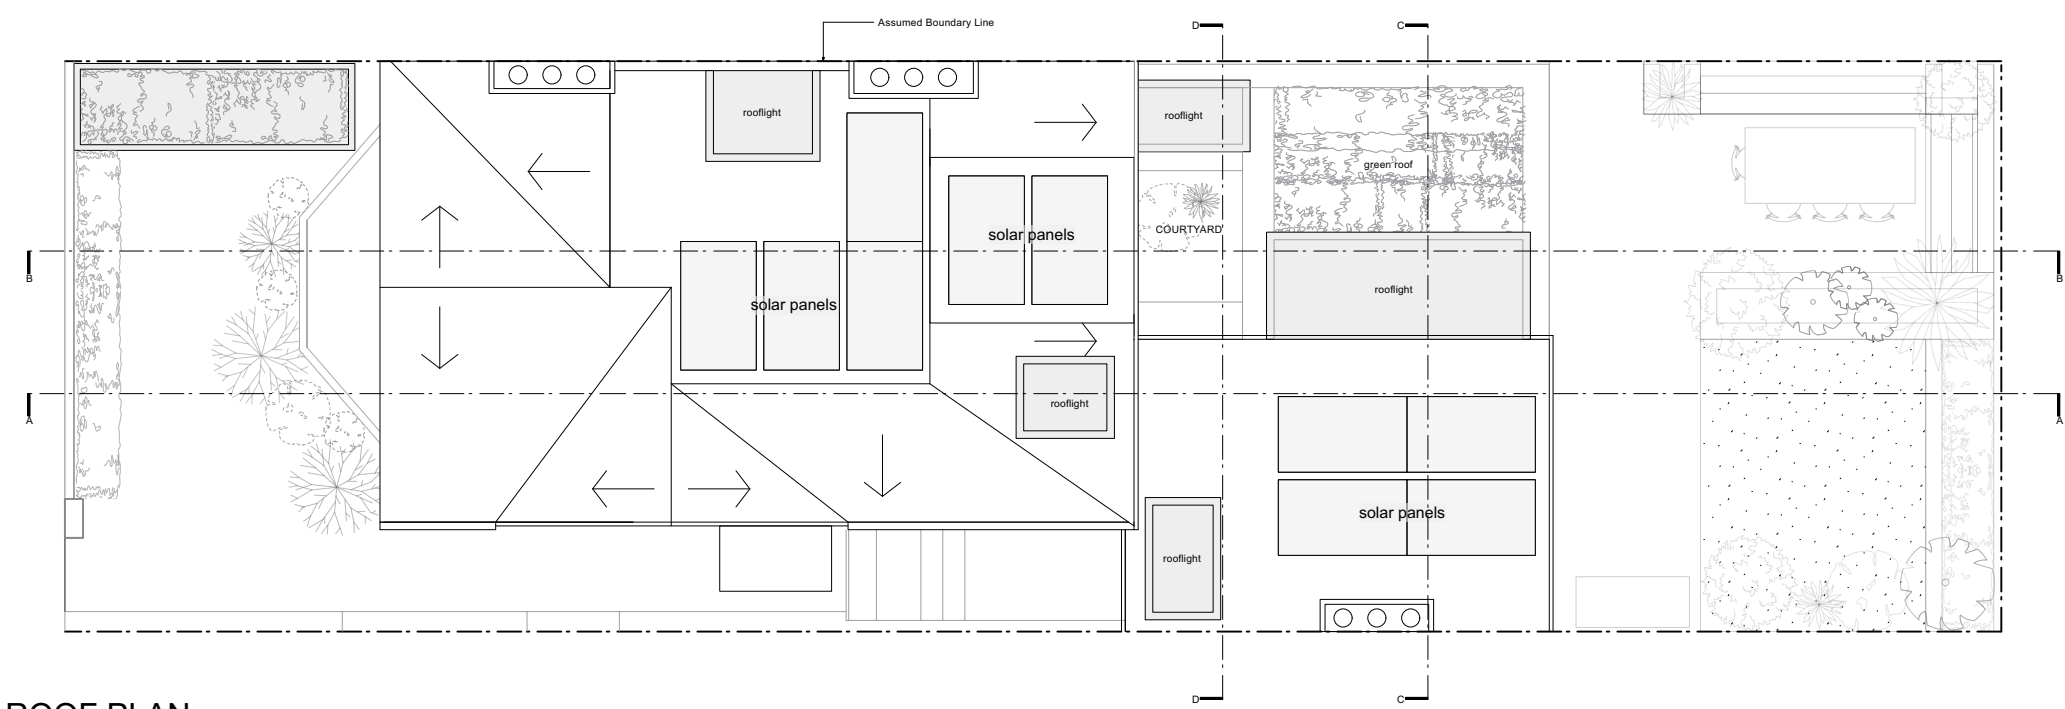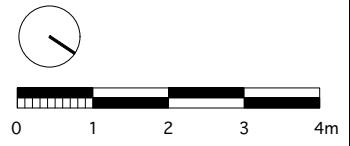

ROOF PLAN

Rev	Date
E	03/03/2025
Stage 3: developed designs - issued for information - client - council	
D	06/01/2024
Stage 3: developed designs - issued for information - client - council	
C	11/12/2024
Stage 2: concept designs - issued for information - client	
B	28/11/2024
Stage 2: concept designs - issued for information - client	
A	11/10/2024
Stage 0&1: survey - issued for information - client	

**DRAWING STATUS INFORMATION**


Issued only for purpose indicated  
This drawing to be read in conjunction with all consultants information.  
All dimensions to be checked on site.  
Do not scale, except for planning purposes.  
This drawing is protected by copyright.

JOB NUMBER 321  
JOB TITLE **Cuppajidge-Hegarty Residence**  
41 Croftdown Road  
NW5 1EL  
London


DRAWING TITLE  
**Proposed Roof Plan**

SCALE: 1:100@A3 and 1:50@A1  
DATE: October 2024

DRAWING NO. <b>A/02/104</b>	REV <b>E</b>
--------------------------------	-----------------

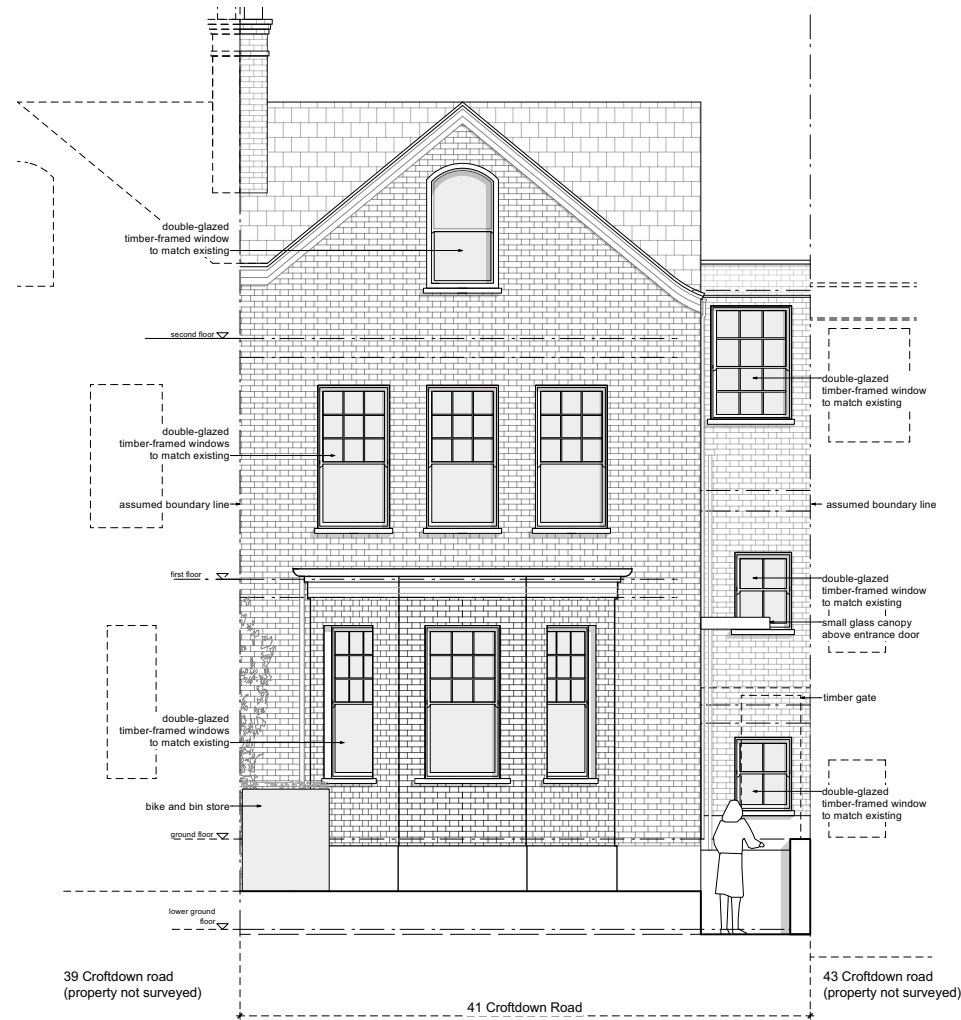

**FRONT ELEVATION**

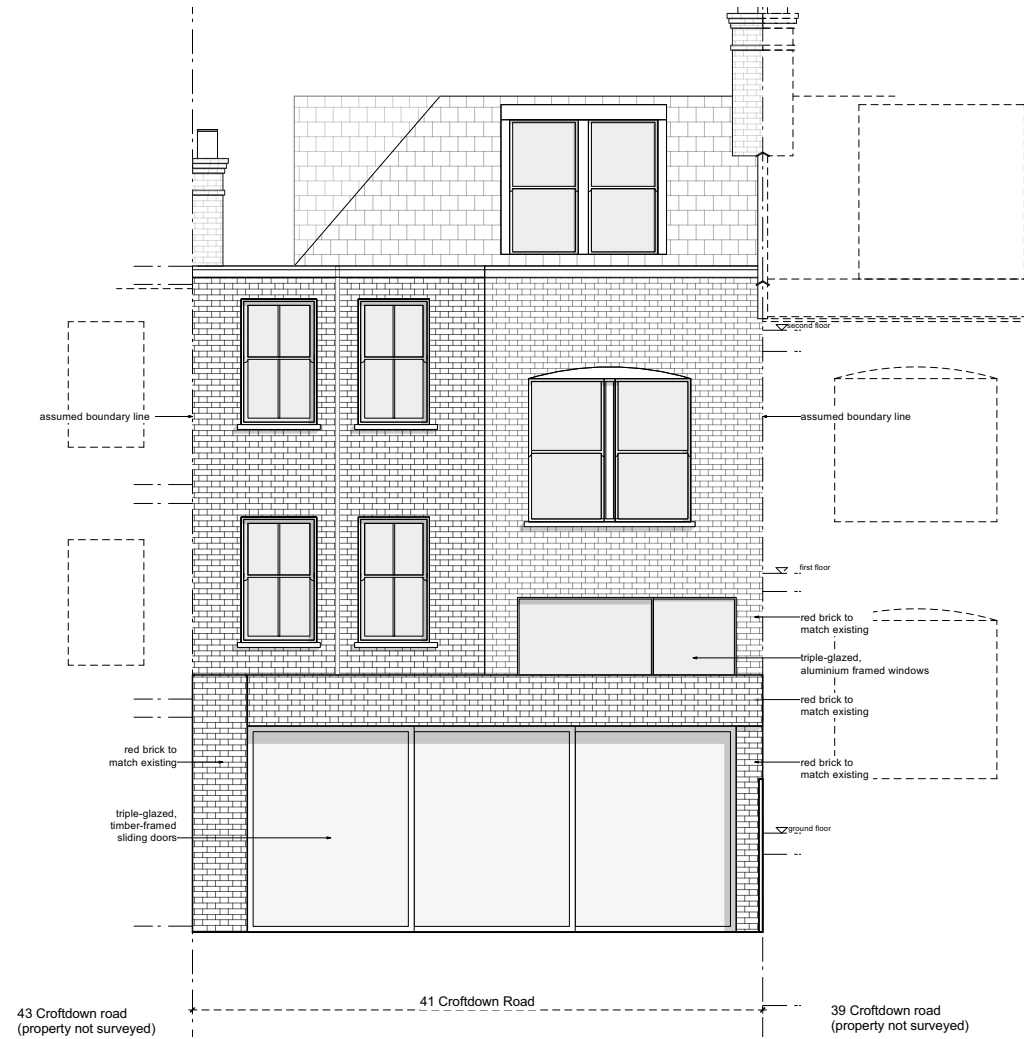

**REAR ELEVATION**

Rev	Date
E	03/03/2025
D	06/01/2024
C	11/12/2024
B	28/11/2024
A	11/10/2024

**DRAWING STATUS INFORMATION**

Issued only for purpose indicated  
This drawing to be read in conjunction with all consultants information.  
All dimensions to be checked on site.  
Do not scale, except for planning purposes.  
This drawing is protected by copyright.

**JOB NUMBER** 321  
**JOB TITLE** Cuppaidge-Hegarty Residence  
41 Croftdown Road  
NW5 1EL  
London


**DRAWING TITLE**  
**Proposed Front and Rear Elevations**

**SCALE:** 1:100@A3 and 1:50@A1  
**DATE:** October 2024

DRAWING NO.	REV
A/02/A105	E



**EAST SIDE ELEVATION**

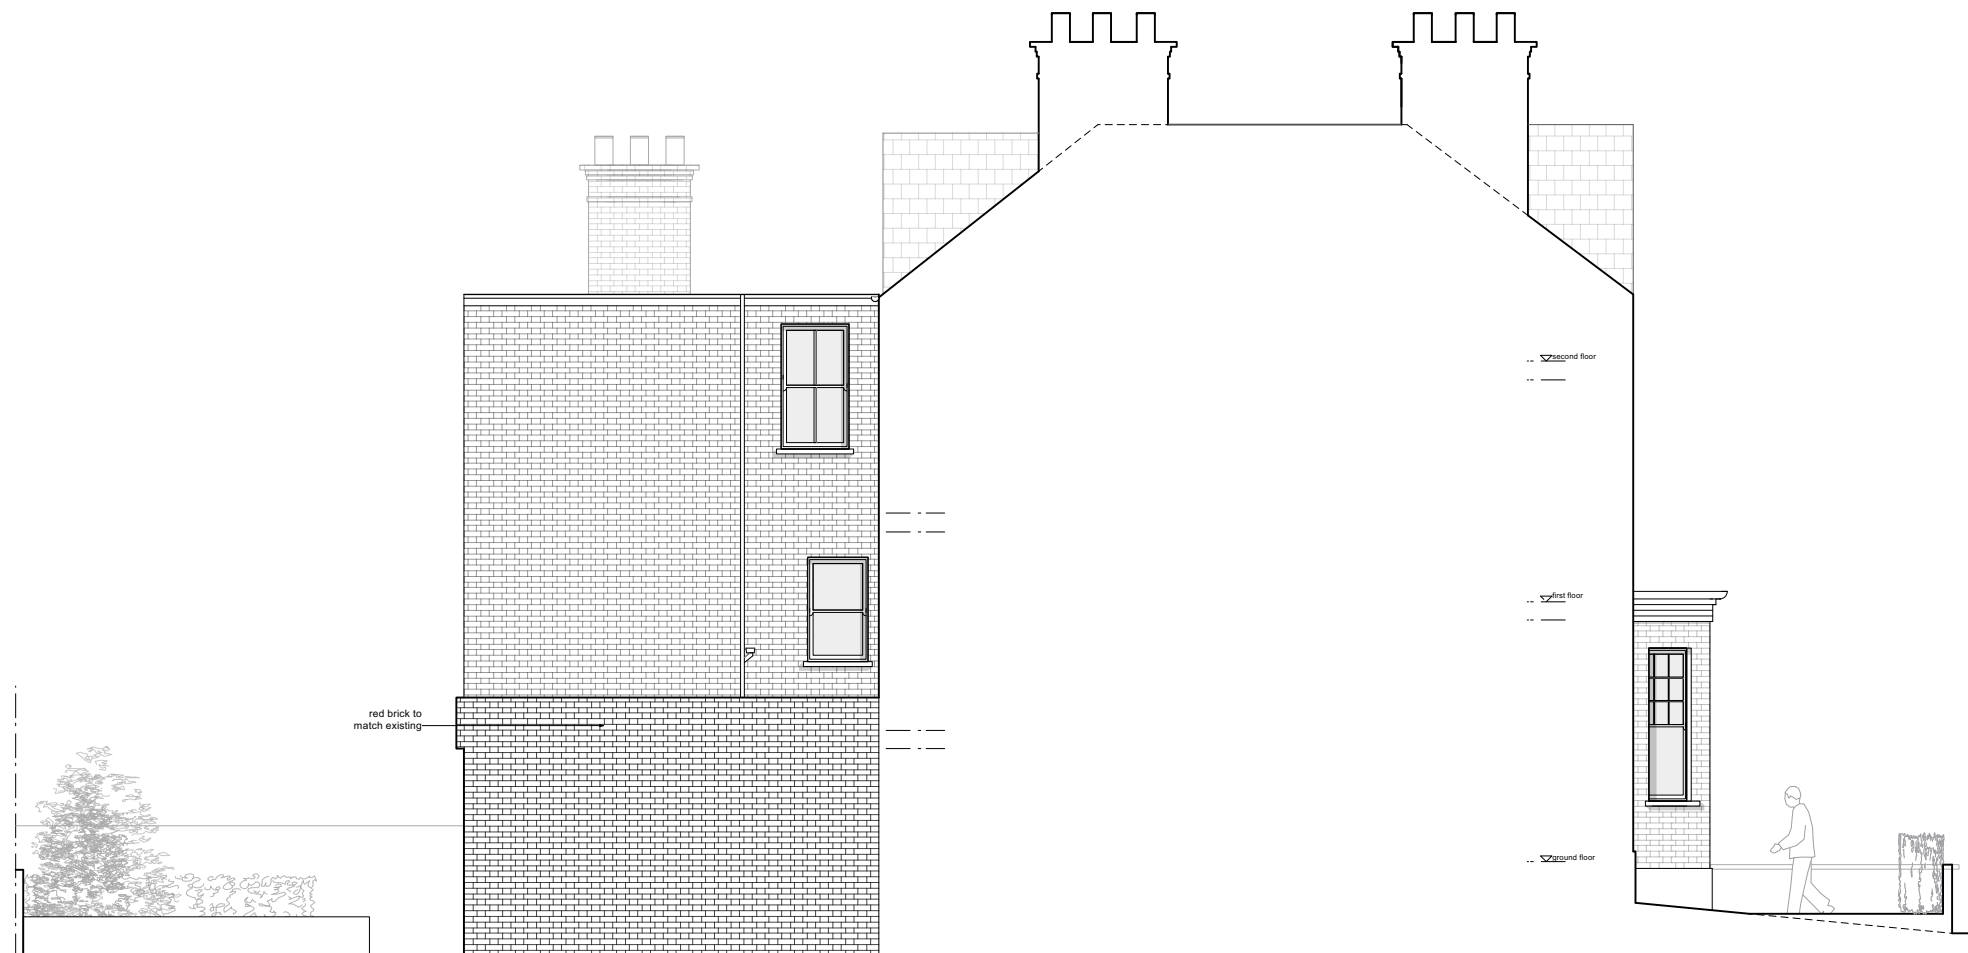

**WEST SIDE ELEVATION**

Rev	Date
E	03/03/2025
D	06/01/2024
C	11/12/2024
B	28/11/2024
A	11/10/2024

**DRAWING STATUS INFORMATION**

Issued only for purpose indicated

This drawing to be read in conjunction with all consultants information.

All dimensions to be checked on site. Do not scale, except for planning purposes.

This drawing is protected by copyright.


JOB NUMBER 321  
JOB TITLE **Cuppaidge-Hegarty Residence**  
41 Croftdown Road  
NW5 1EL  
London

DRAWING TITLE  
**Proposed Side Elevation**

SCALE: 1:100@A3 and 1:50@A1

DATE: October 2024

DRAWING NO. **A/02/A106** REV **E**

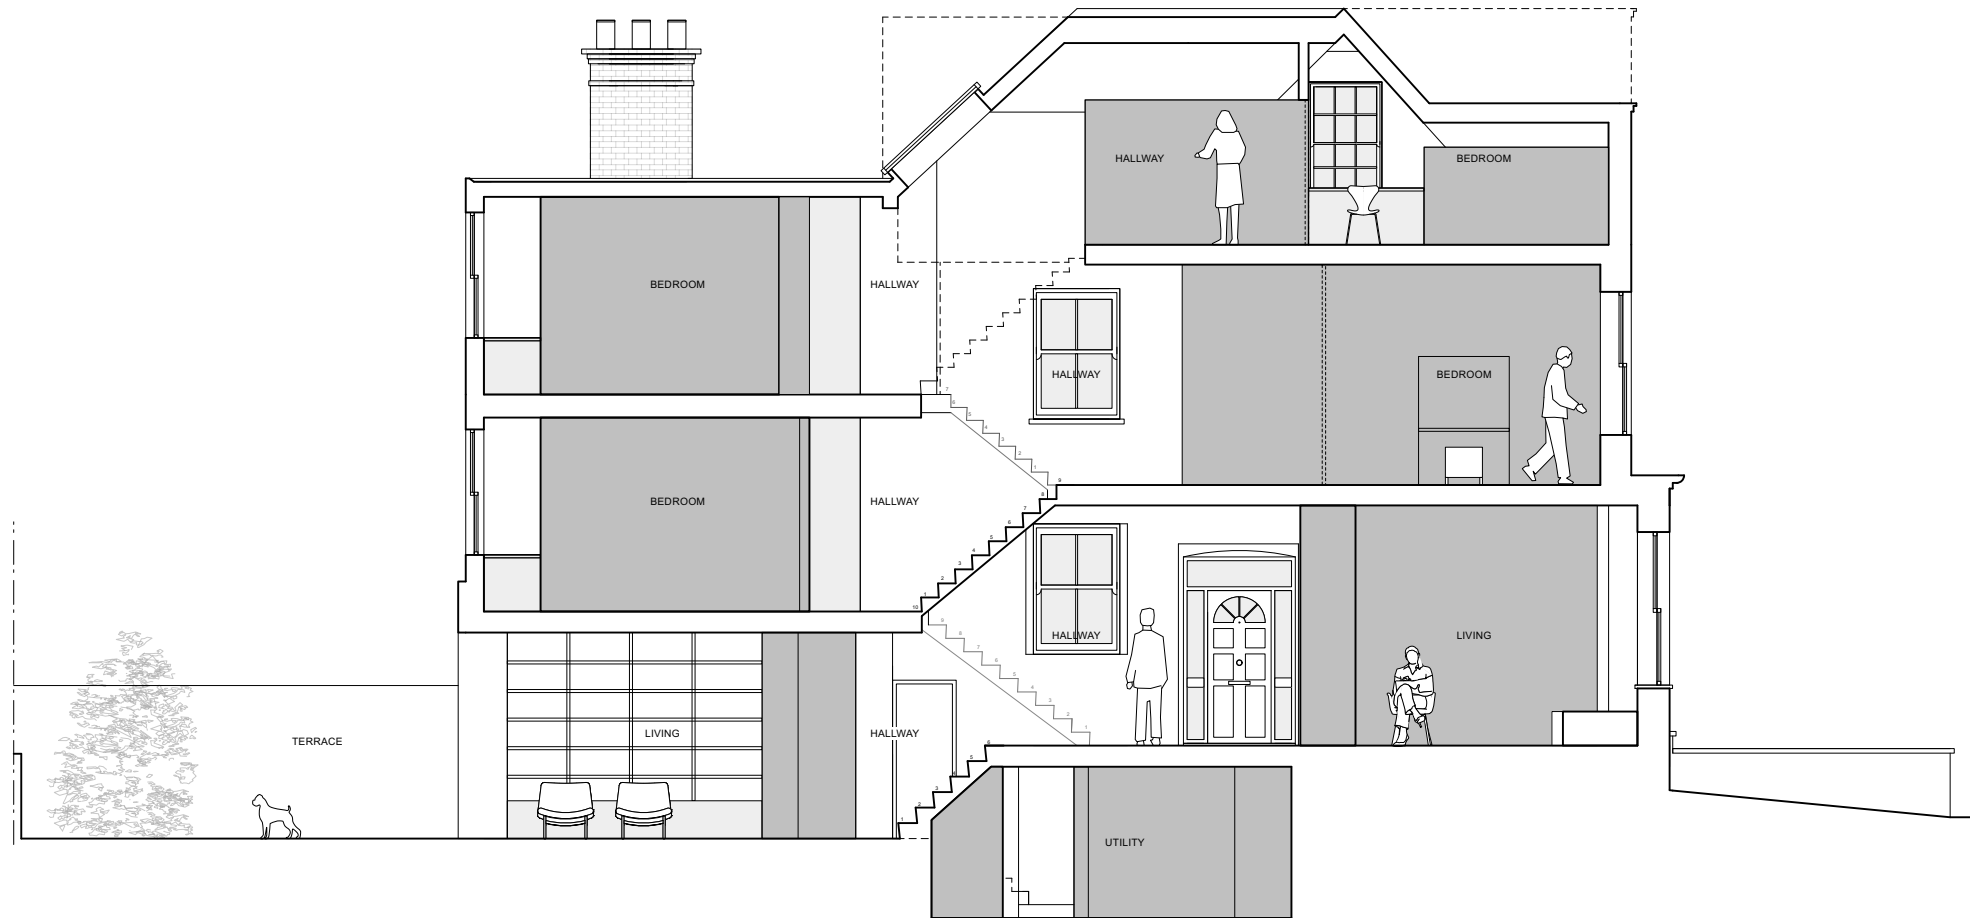

SECTION A-A

Rev	Date
E	03/03/2025
Stage 3: developed designs - issued for information - client - council	
D	06/01/2024
Stage 3: developed designs - issued for information - client - council	
C	11/12/2024
Stage 2: concept designs - issued for information - client	
B	28/11/2024
Stage 2: concept designs - issued for information - client	
A	11/10/2024
Stage 0&1: survey - issued for information - client	

**DRAWING STATUS INFORMATION**

Issued only for purpose indicated  
This drawing to be read in conjunction with all consultants information.  
All dimensions to be checked on site.  
Do not scale, except for planning purposes.  
This drawing is protected by copyright.


JOB NUMBER 321  
JOB TITLE **Cuppaidge-Hegarty Residence**  
41 Croftdown Road  
NW5 1EL  
London

DRAWING TITLE  
**Proposed Section A-A**

SCALE: 1:100@A3 and 1:50@A1  
DATE: October 2024

DRAWING NO. <b>A/02/A501</b>	REV <b>E</b>
---------------------------------	-----------------



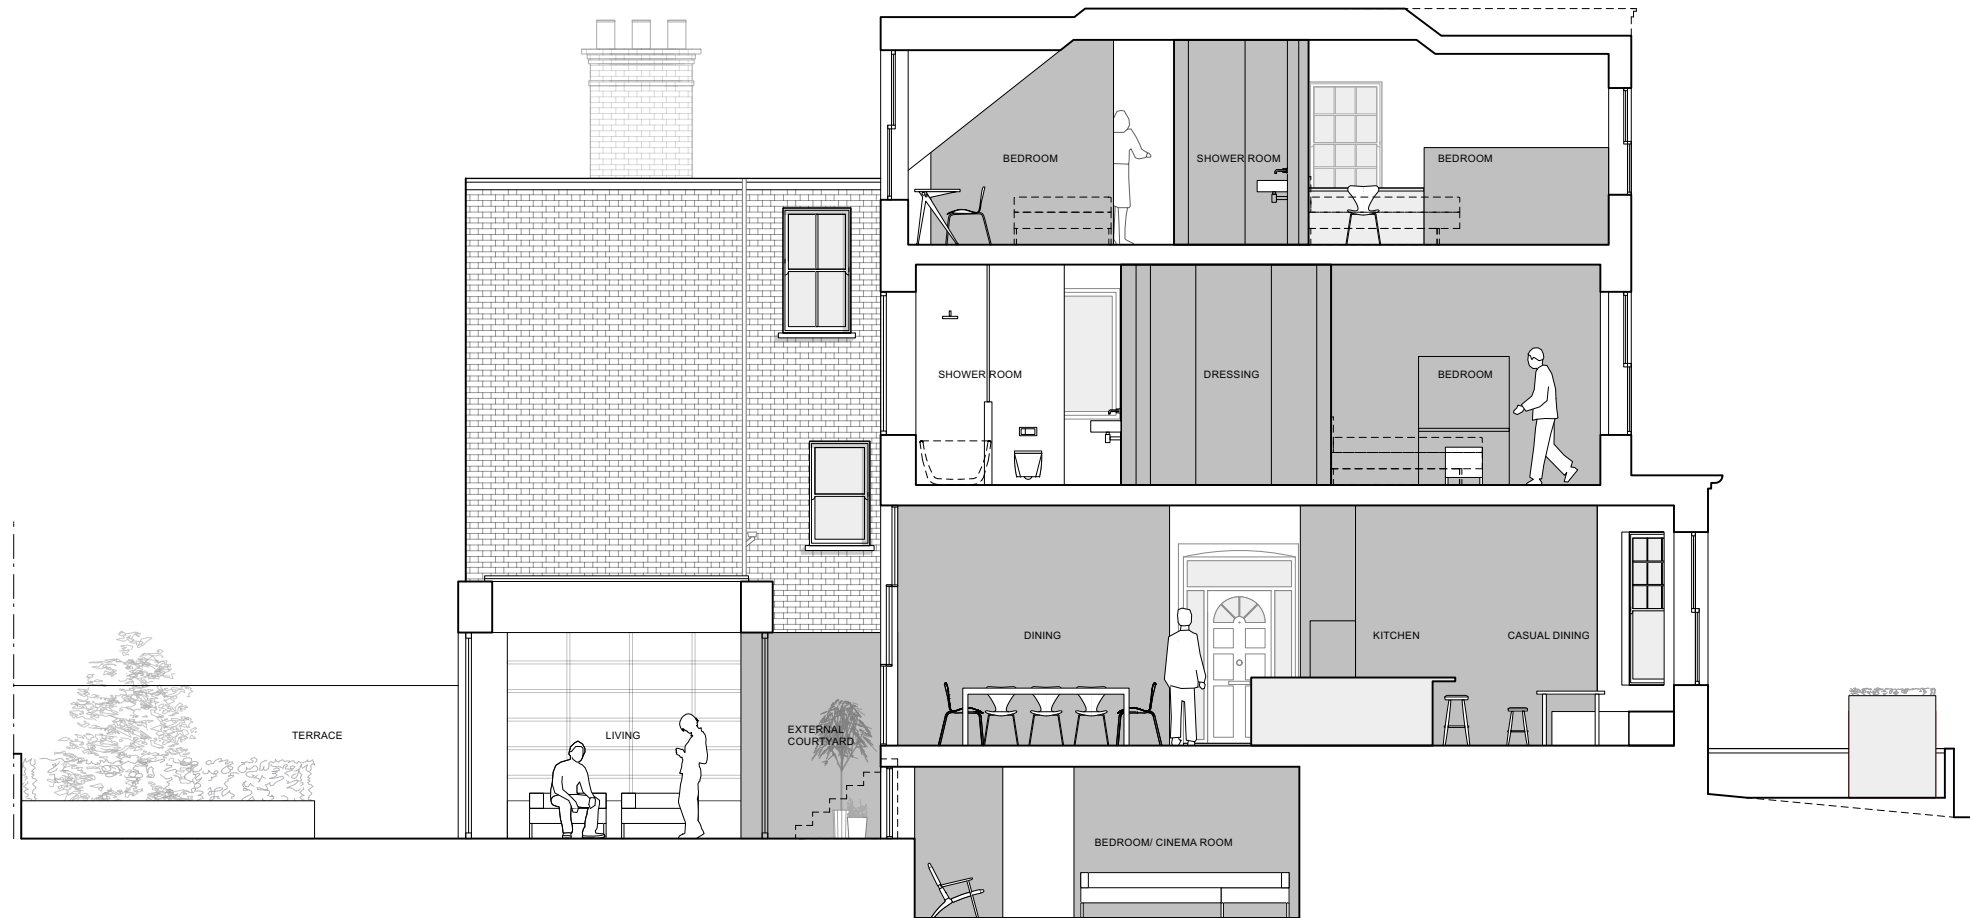

SECTION B-B

Rev		Date
E	Stage 3: developed designs - issued for information - client - council	03/03/2025
D	Stage 3: developed designs - issued for information - client - council	06/01/2024
C	Stage 2: concept designs - issued for information - client	11/12/2024
B	Stage 2: concept designs - issued for information - client	28/11/2024
A	Stage 0&1: survey - issued for information - client	11/10/2024

**DRAWING STATUS INFORMATION**


Issued only for purpose indicated  
This drawing to be read in conjunction with all consultants information.  
All dimensions to be checked on site.  
Do not scale, except for planning purposes.  
This drawing is protected by copyright.

JOB NUMBER 321  
JOB TITLE **Cuppaidge-Hegarty Residence**  
41 Croftdown Road  
NW5 1EL  
London


DRAWING TITLE  
**Proposed Section B-B**

SCALE: 1:100@A3 and 1:50@A1  
DATE: October 2024

DRAWING NO. <b>A/02/A502</b>	REV <b>E</b>
---------------------------------	-----------------

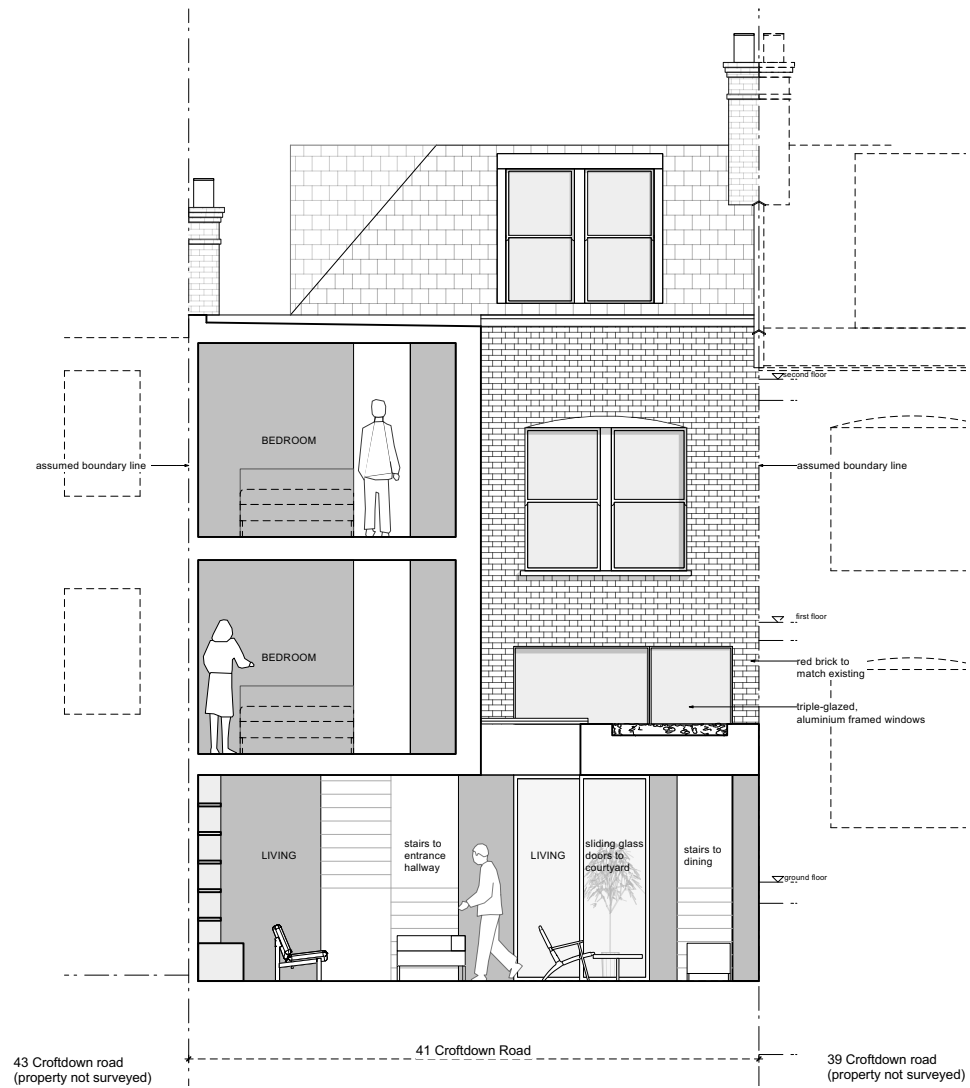

**SECTION C-C**

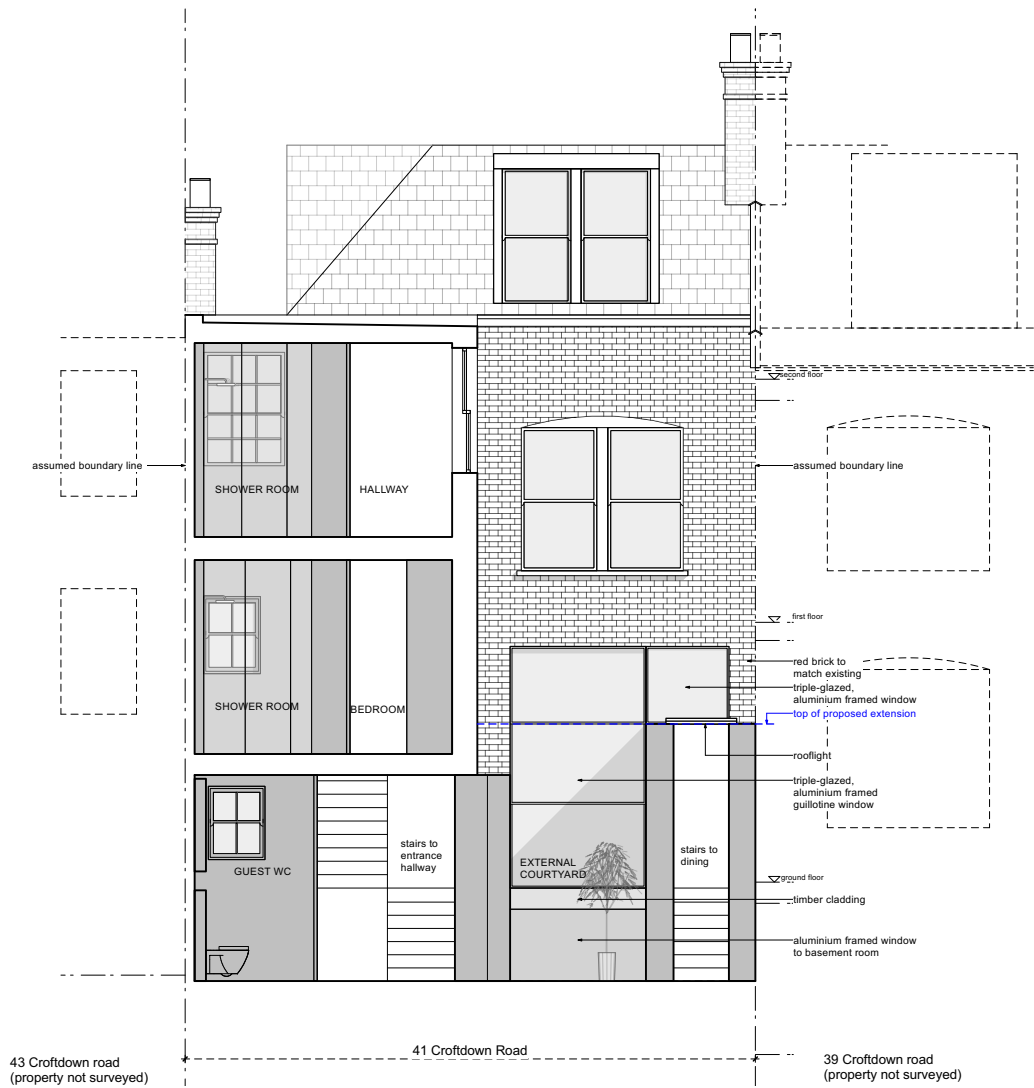

**SECTION D-D**

Rev	Date
B	03/03/2025
A	06/01/2024

**DRAWING STATUS INFORMATION**

Issued only for purpose indicated  
This drawing to be read in conjunction with all consultants information.  
All dimensions to be checked on site.  
Do not scale, except for planning purposes.  
This drawing is protected by copyright.

JOB NUMBER 321  
JOB TITLE **Cuppaidge-Hegarty Residence**  
41 Croftdown Road  
NW5 1EL  
London

**Proposed Section C-C and Section D-D**

SCALE: 1:100@A3 and 1:50@A1  
DATE: October 2024

DRAWING NO.	REV
<b>A/02/A503</b>	<b>B</b>