
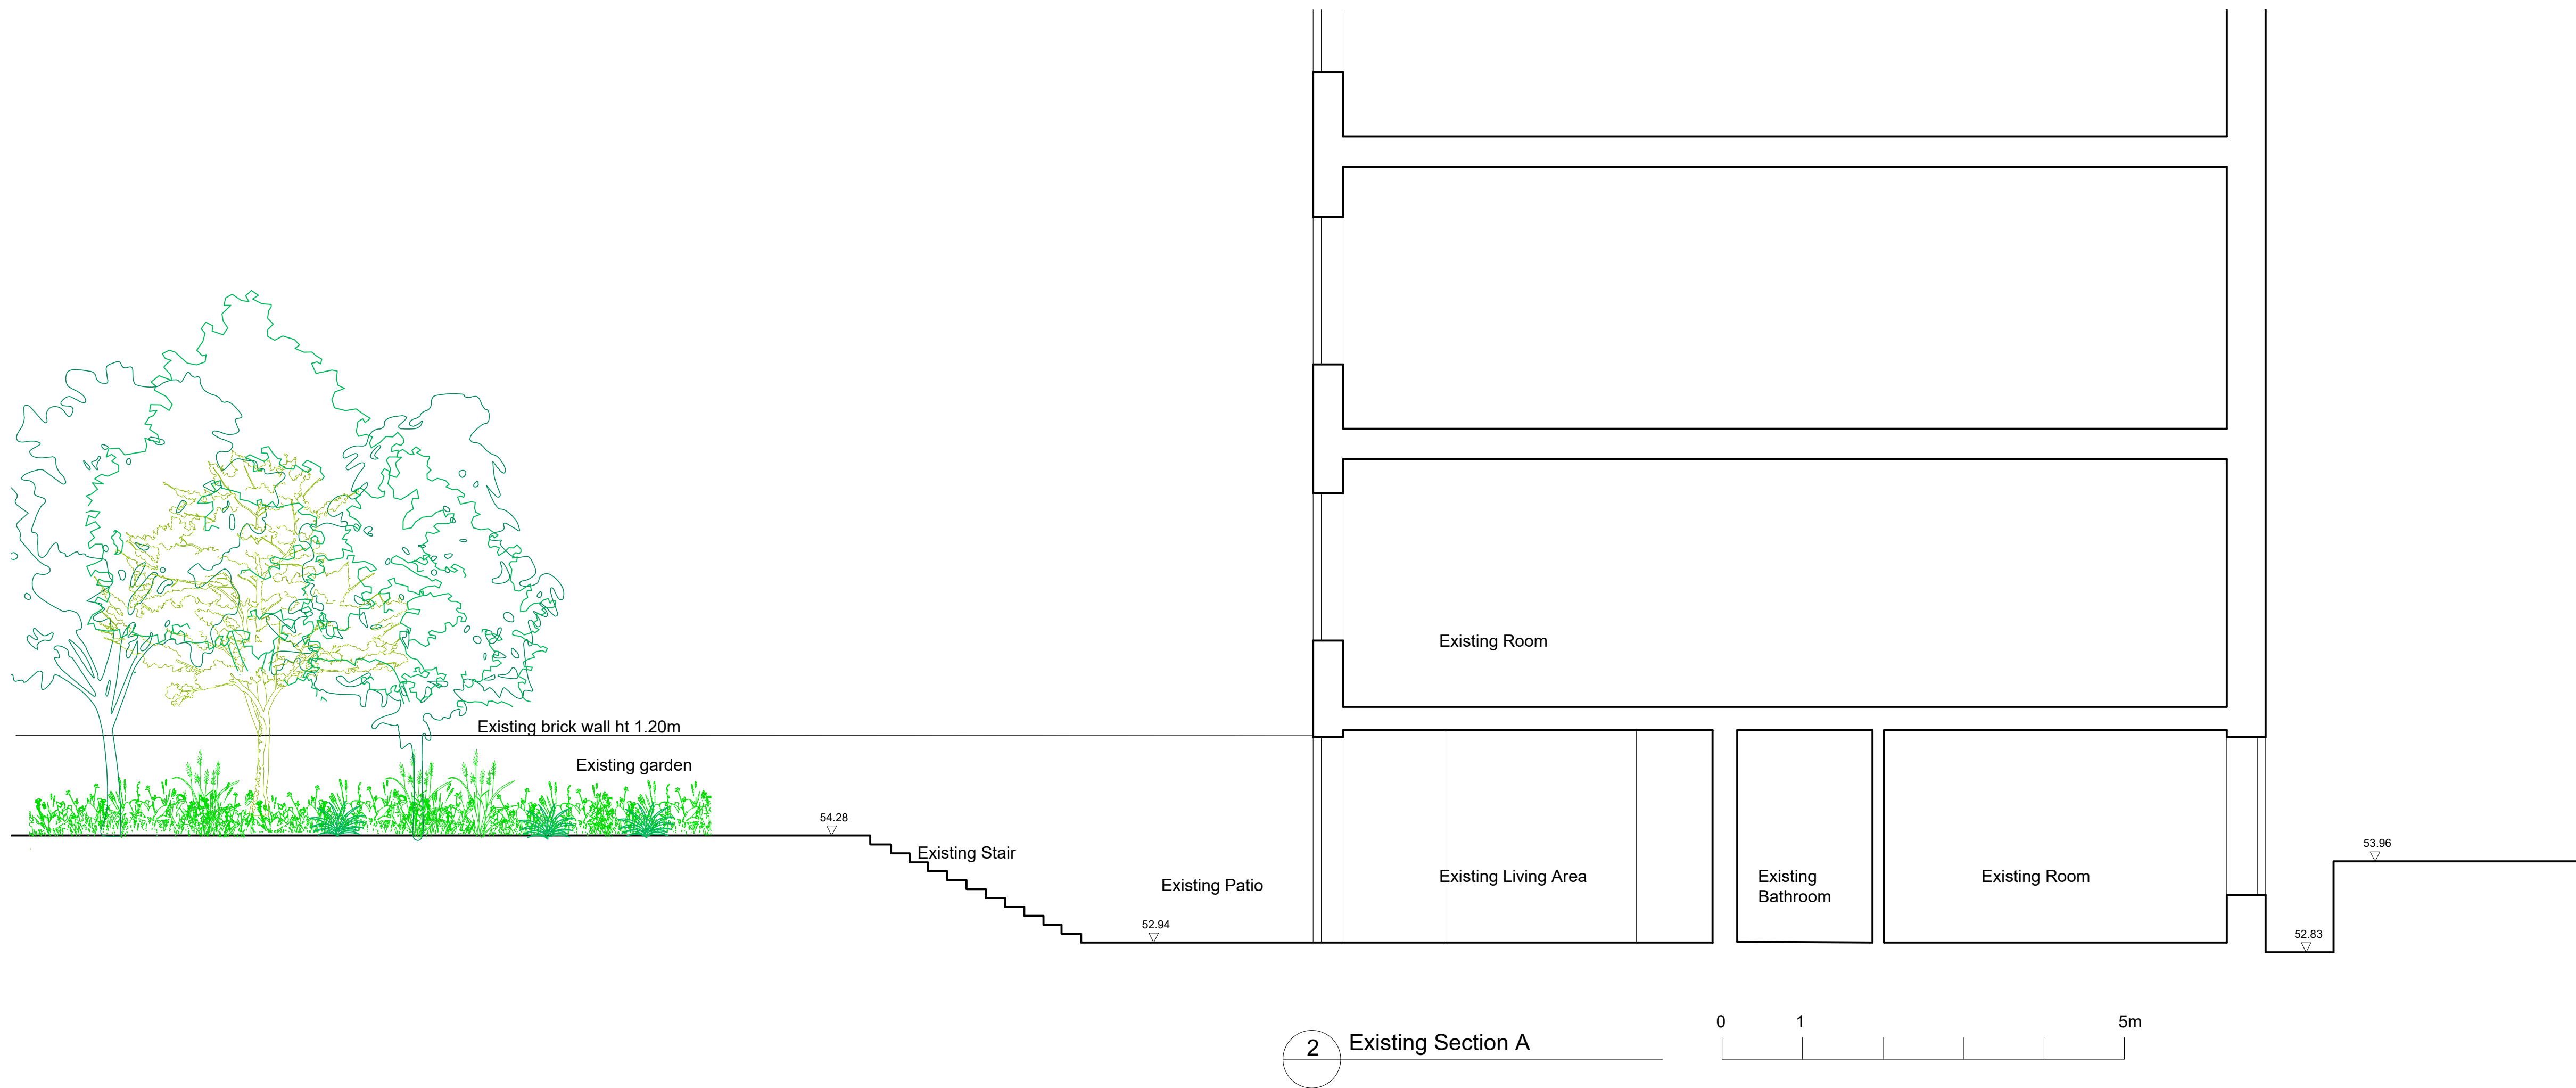


Planning

Revisions

Ko Architects
2F, 7 Mulgrave Chambers
26-28 Mulgrave Road | Sutton SM2 6LE
T 020 8780 3397
E project@koarchitects.co.uk

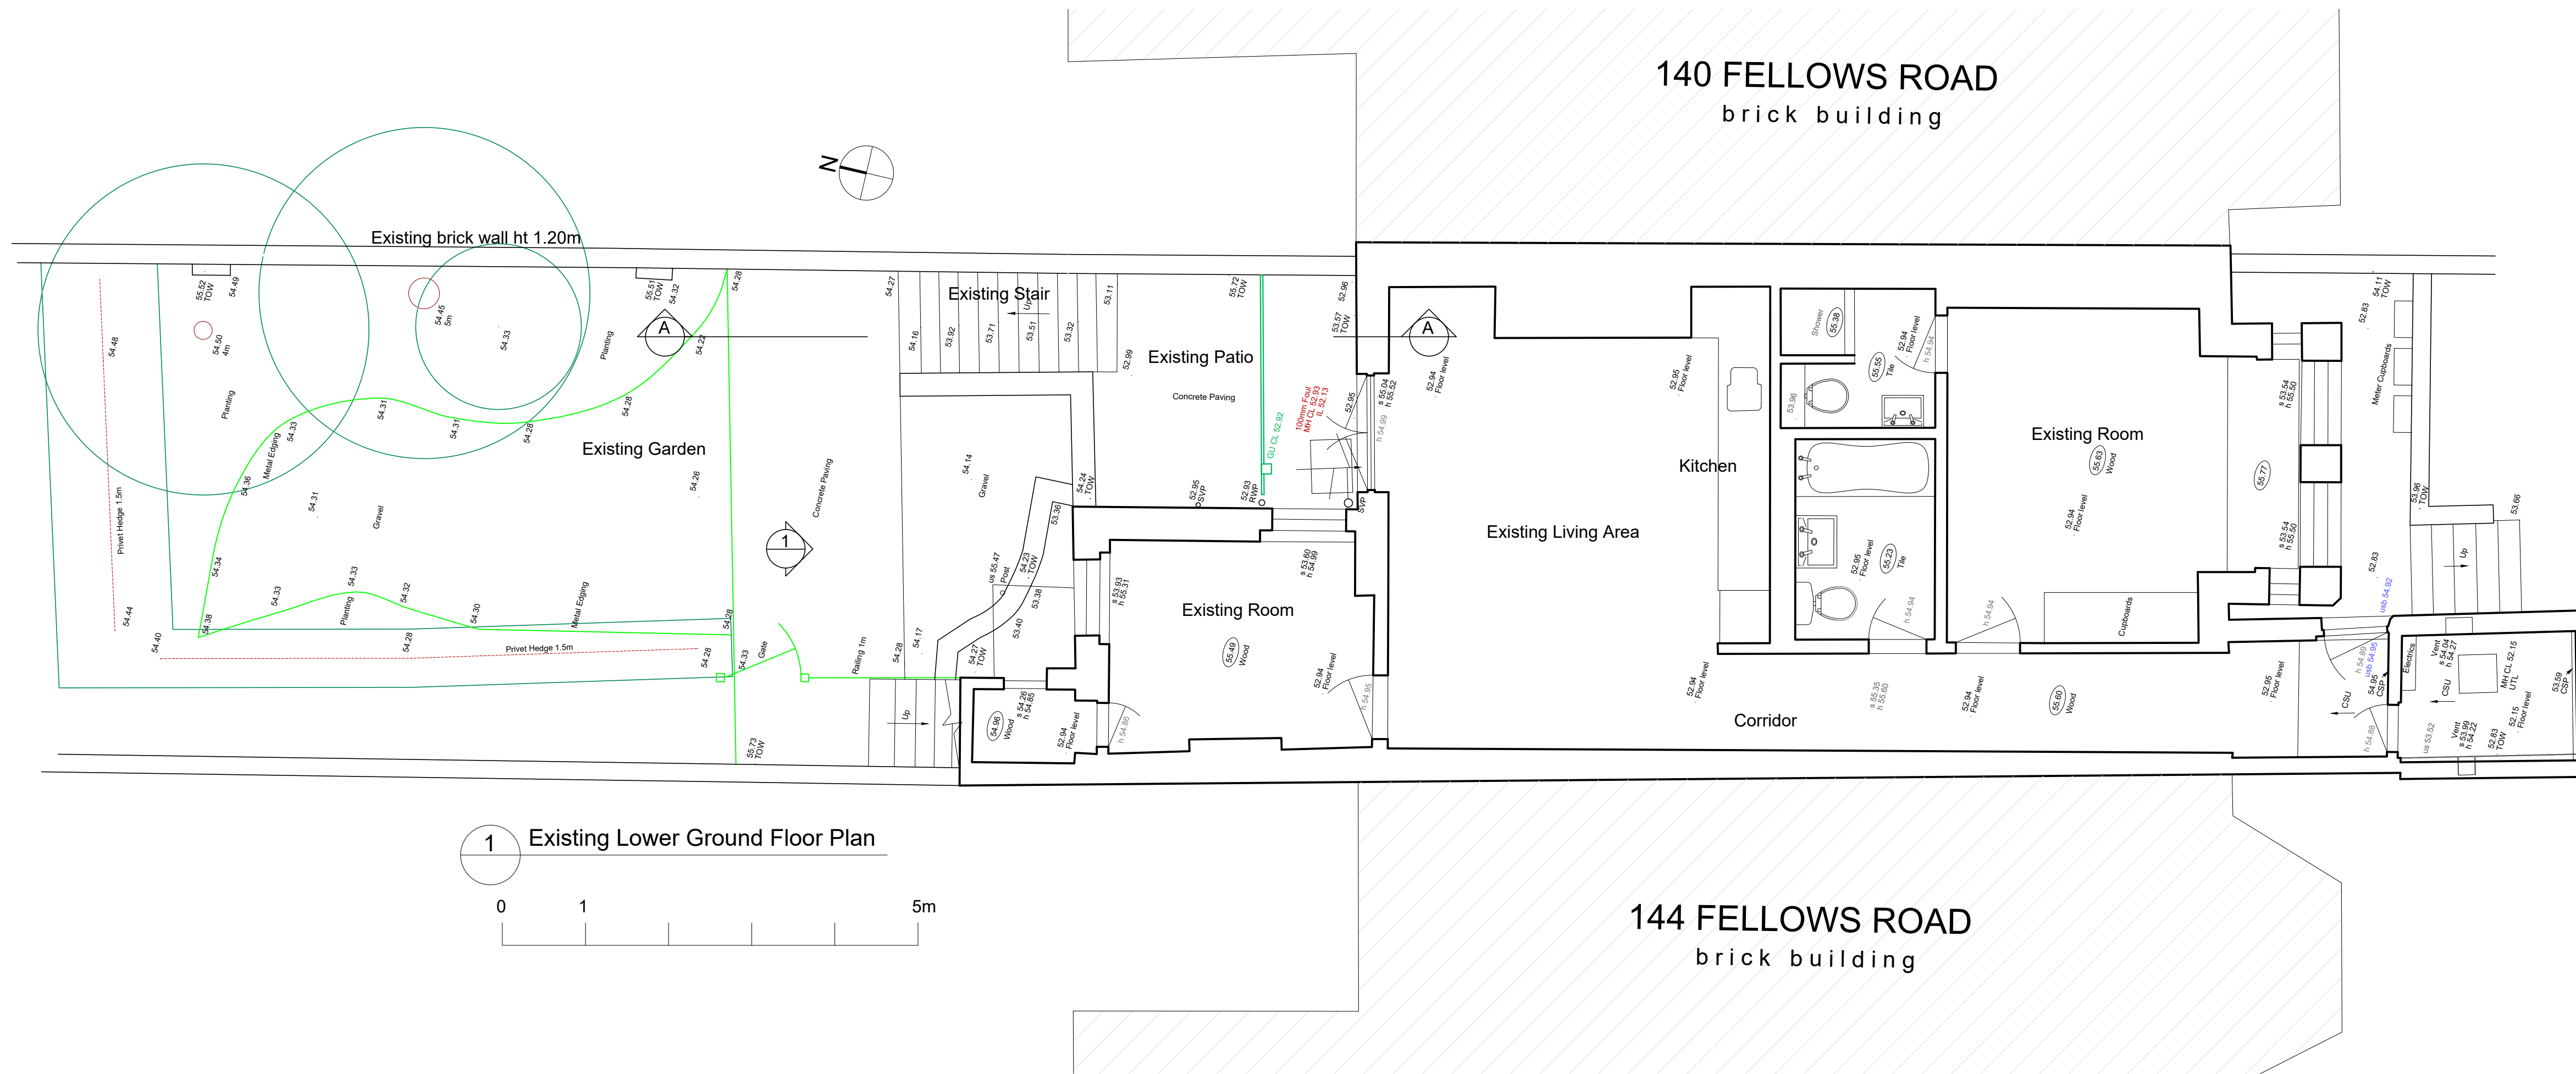

Client: Ms. Mirjam Buyteweg
Project: 555 142A Fellow Rd NW3 3JH
Dwg: EXISTING LOWER GROUND FLOOR PLAN AND SECTION A
Dwg No: 555-A02
Date: JAN 2025
Scale: 1:50 @A1

Revision: _____