



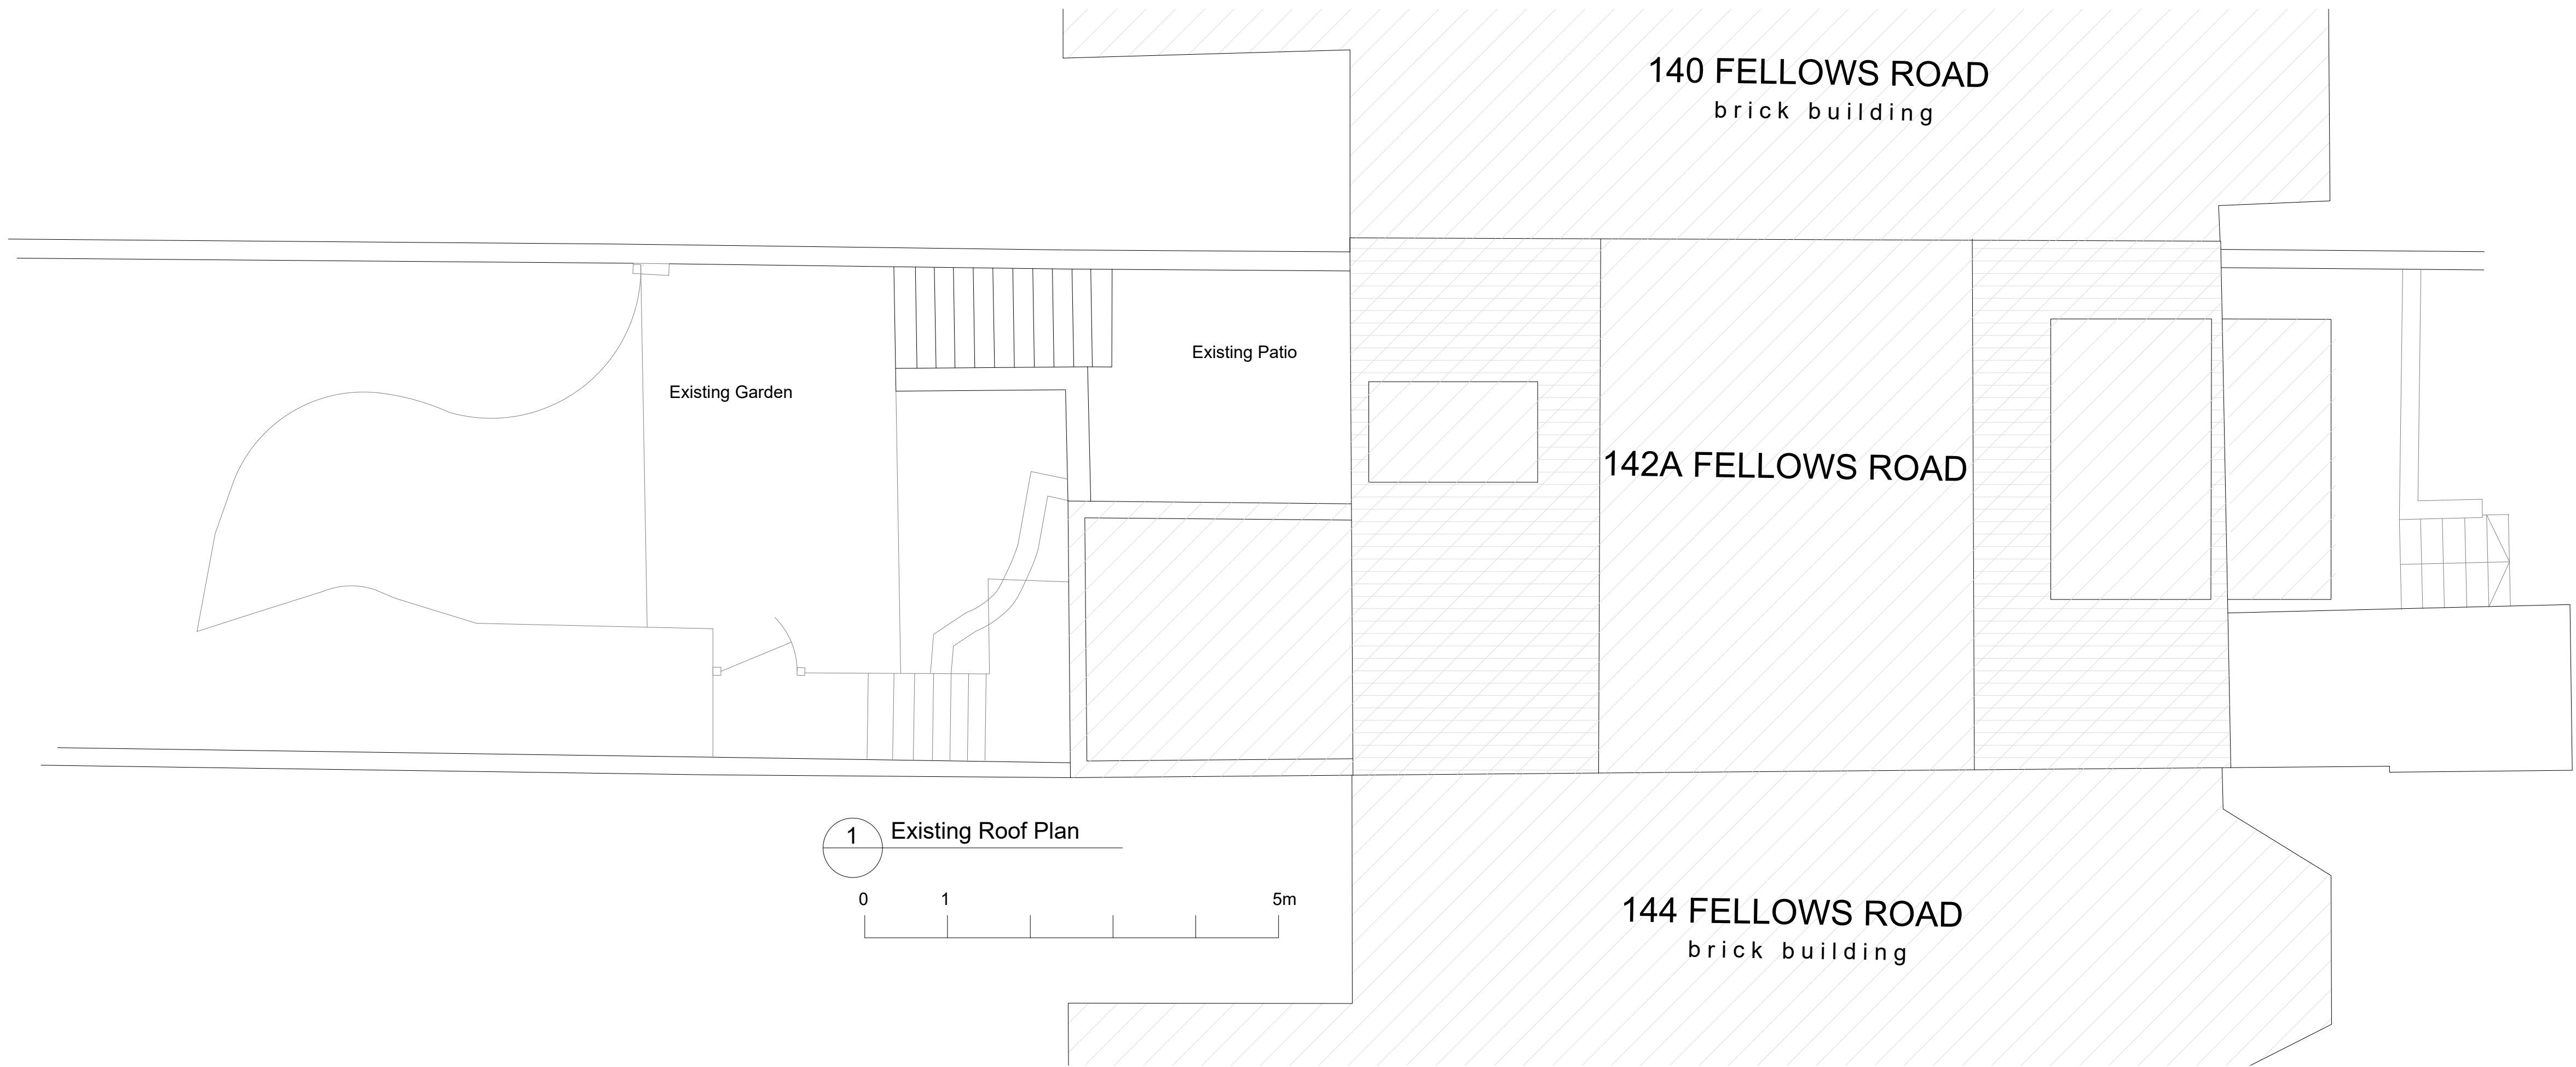

Existing Rear photo

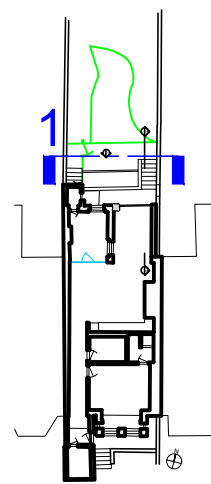

Planning

Revisions

Ko Architects

2F, 7 Mulgrave Chambers
26-28 Mulgrave Road | Sutton SM2 6LE
T 020 8780 3397
E project@koarchitects.co.uk



Client: **Ms. Mirjam Buyteveg**
Project: **555 142A Fellow Rd NW3 3JH**
Dwg: **EXISTING ROOF PLAN AND REAR ELEVATION 1**
Dwg No: **555-A03**
Date: **JAN 2025**
Scale: **1:50 @A1**

Revision: —