



Existing Front Elevation

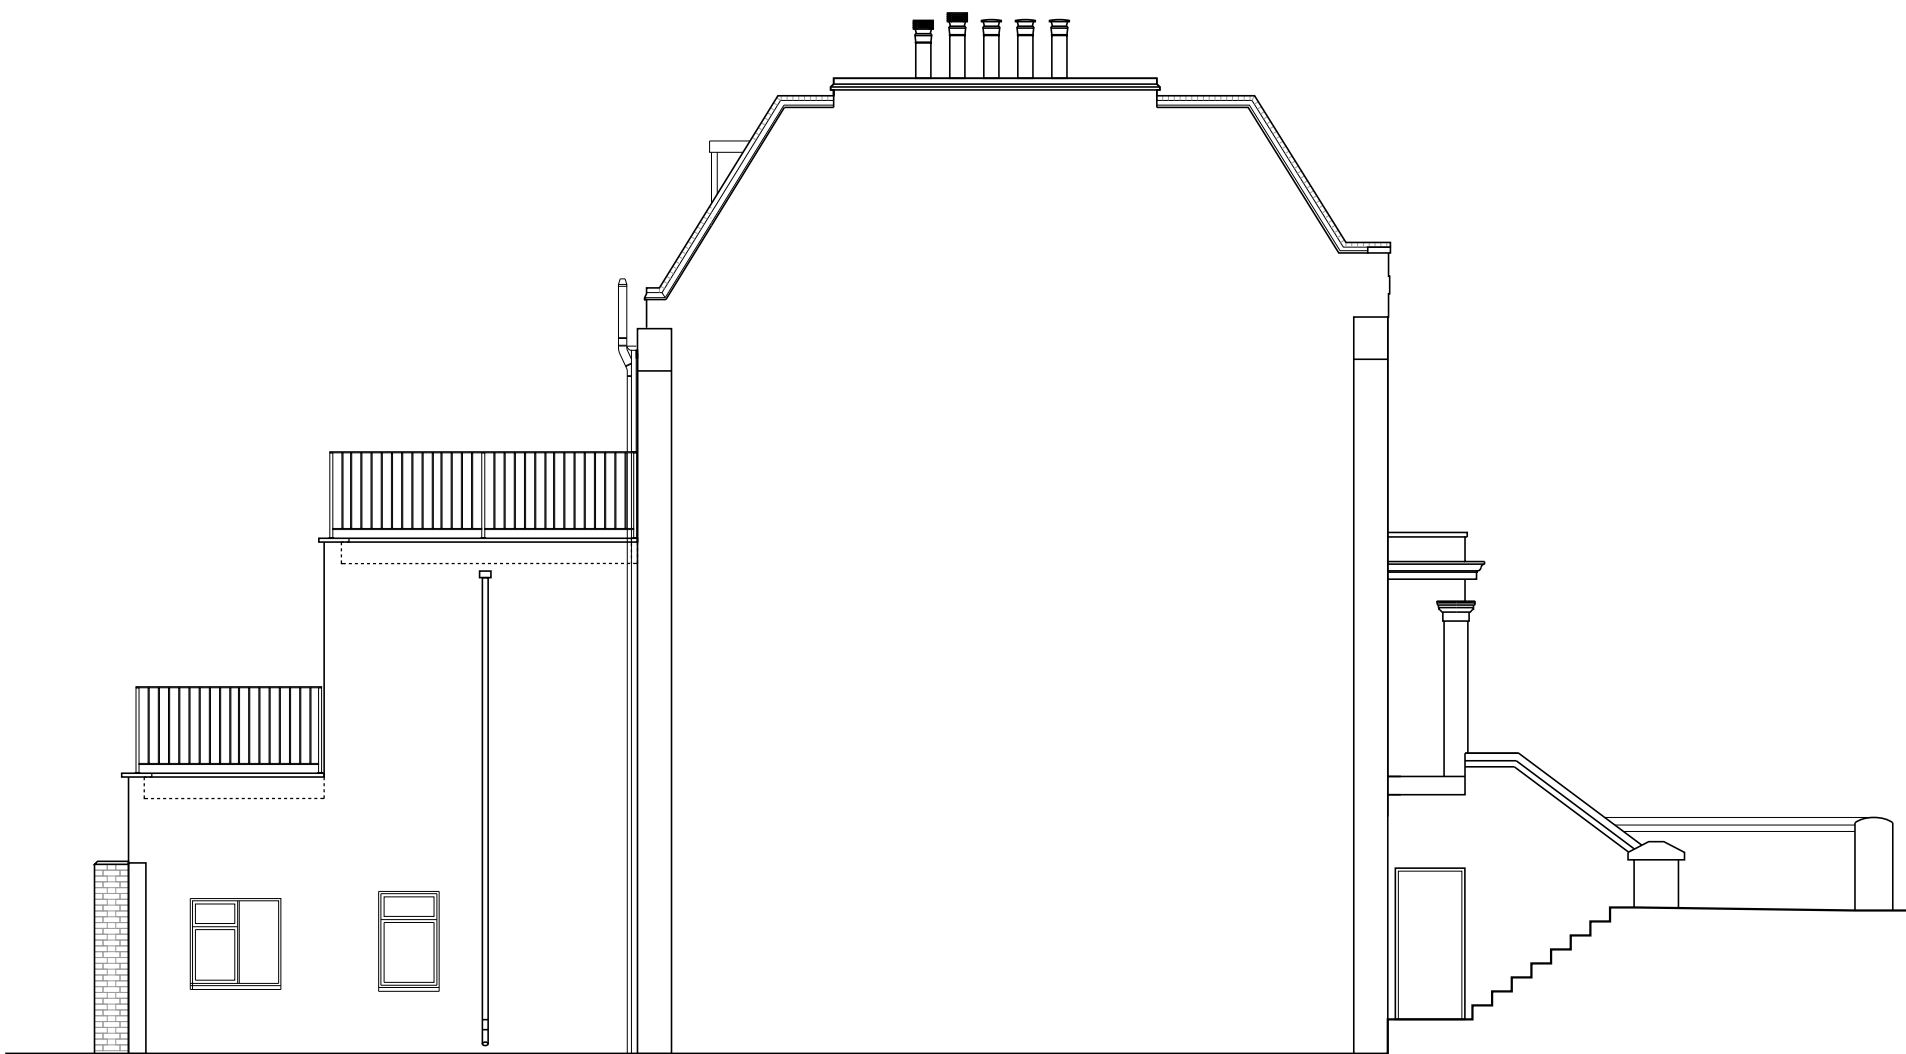

Existing South Elevation

 

LZ DESIGN

Email: qinzhao2011@gmail.com Tel: 07900197877

NOTE:
1. This drawing has been prepared solely for costing. It is not a construction drawing and must not be used as such.
2. Do not scale this drawing, use only figured dimensions;
3. All dimensions are in millimetres, unless noted otherwise.
4. Any areas indicated on this sheet are approximate and indicative only.
5. LZ Design shall be notified in writing of any discrepancies.
6. This information may include mapping data licensed from Ordnance Survey and is strictly for use in preparation of information for this project. The Ordnance Survey copyright acknowledgement must be displayed on any document containing this data. At the end of its use, any Ordnance Survey data must be deleted and all paper copies destroyed.

COPYRIGHT:
This drawing is the property of Lexie Zhao. No disclosure or copy of it may be made without written permission

DATE			CHECK
00	26/02/2025	Planning Issue	

REV.	DATE		CHECK

PROJECT NUMBER: 0012

SITE ADDRESS:		CLIENT:	
57A Torriano Avenue, London, NW5 2SJ		Mr Missin	
DRAWING TITLE:		DRAWING NUMBER:	
Existing East and South Elevations		0012/PL/04	
DRAWN BY:		DRAWING DATE:	
LZ		26/02/2025	
SCALE:		REVISION:	
1:100@A3/ 1:50@A1			