 
 
 

 
 

 






NOTE:
DO NOT SCALE FROM THIS DRAWING. FIGURED DIMENSIONS
ONLY ARE TO BE TAKEN FROM THIS DRAWING. ALL
DIMENSIONS ARE IN MILLIMETRES UNLESS OTHERWISE
STATED.
CONTRACTOR TO CHECK AND CONFIRM ALL DIMENSIONS AND
SETTING OUT ON SITE. REPORT ANY ERRORS OR OMISSIONS
TO WGL.
CURRENT MODEL FILE NAME: Project Template

Elevation Legend

-  Facing Brickwork - Michelmersh
Ref.: **25_13_50_51**
Lindfield Yellow Multi. Medium buff.
Mortar colour: natural
-  Render System - Wetherby System
Wetherby 4S Silicone 1.5mm 'k'
Colour: STO B62 80 03
Finish: roughness level 3.0
Ref.: **25_45_72_28**
-  Corium Terracotta Rainscreen
Cladding Ref.: **25_20_70_25**
Colour: Green with glazed finish
Cladding mortar: PAREX
Historical KL EA255 Light Grey
-  Metal mesh panels on SHS framing to stair core.
Finish: galvanised mild steel mesh
Manufacturer/Supplier: Jackson
Fencing
Material: 4 mm steel wire panel
Finish: Galvanised
Reference: 358 Securi-Mesh
-  Profiled metal cladding to stair core
and ends of walkways
Colour: RAL 1035
-  Ideal Combi Futura + windows
Colour: RAL 1035
-  KAWNEER AA100 curtain wall and door
Colour: RAL 1035
-  Maintenance access ladder - galvanised steel
-  Balustrade (rear elevation):
RAL 9003
-  Louvre doors
Colour: RAL 1035
-  Walkways floor finish: Parkside
Architectural Tiles Range: Elvert
Sand 5770 Colour: "Sand"
-  Acoustic plant screen. Colour:
RAL1035


P01	02-11-2023	KB	TP	Builder's work elevation initial issue
P02	10-11-2023	ST	ST	BAW dimensions updated for window package. Rev P02
P03	28-11-2023	JR	TE	Window refs amended
P04	10/01/2024	ST	TP	Full issue for Costing
C01	21-11-2024	TP	TE	Construction issue
PL1	17-01-2025	TP	TE	Issued to discharge Planning Condition 3
REV	DATE	BY	CHECKED	NOTE

STATUS: S3
SUITABLE FOR REVIEW AND COMMENT

Wetkins Gray International LLP
Colindale House, 1 London Bridge Walk, London SE1 2DL, United Kingdom
t: +44 (0)20 7940 8400

Camden Hostels Project - Camden Road Site,
248-250 Camden Road, London NW1 9HE
Camden Rd - North West Elev. Builders Work

SIZE	SCALE	DRAWN BY		CHECKED BY	FIRST ISSUE DATE		
A0	1 : 50	Author		Checker	10/25/23		
Project Number	Originator	Zone	Level	Type	Role	Number	Revision
123007	WGI	CA	ZZ	DR	A	2671	PL1

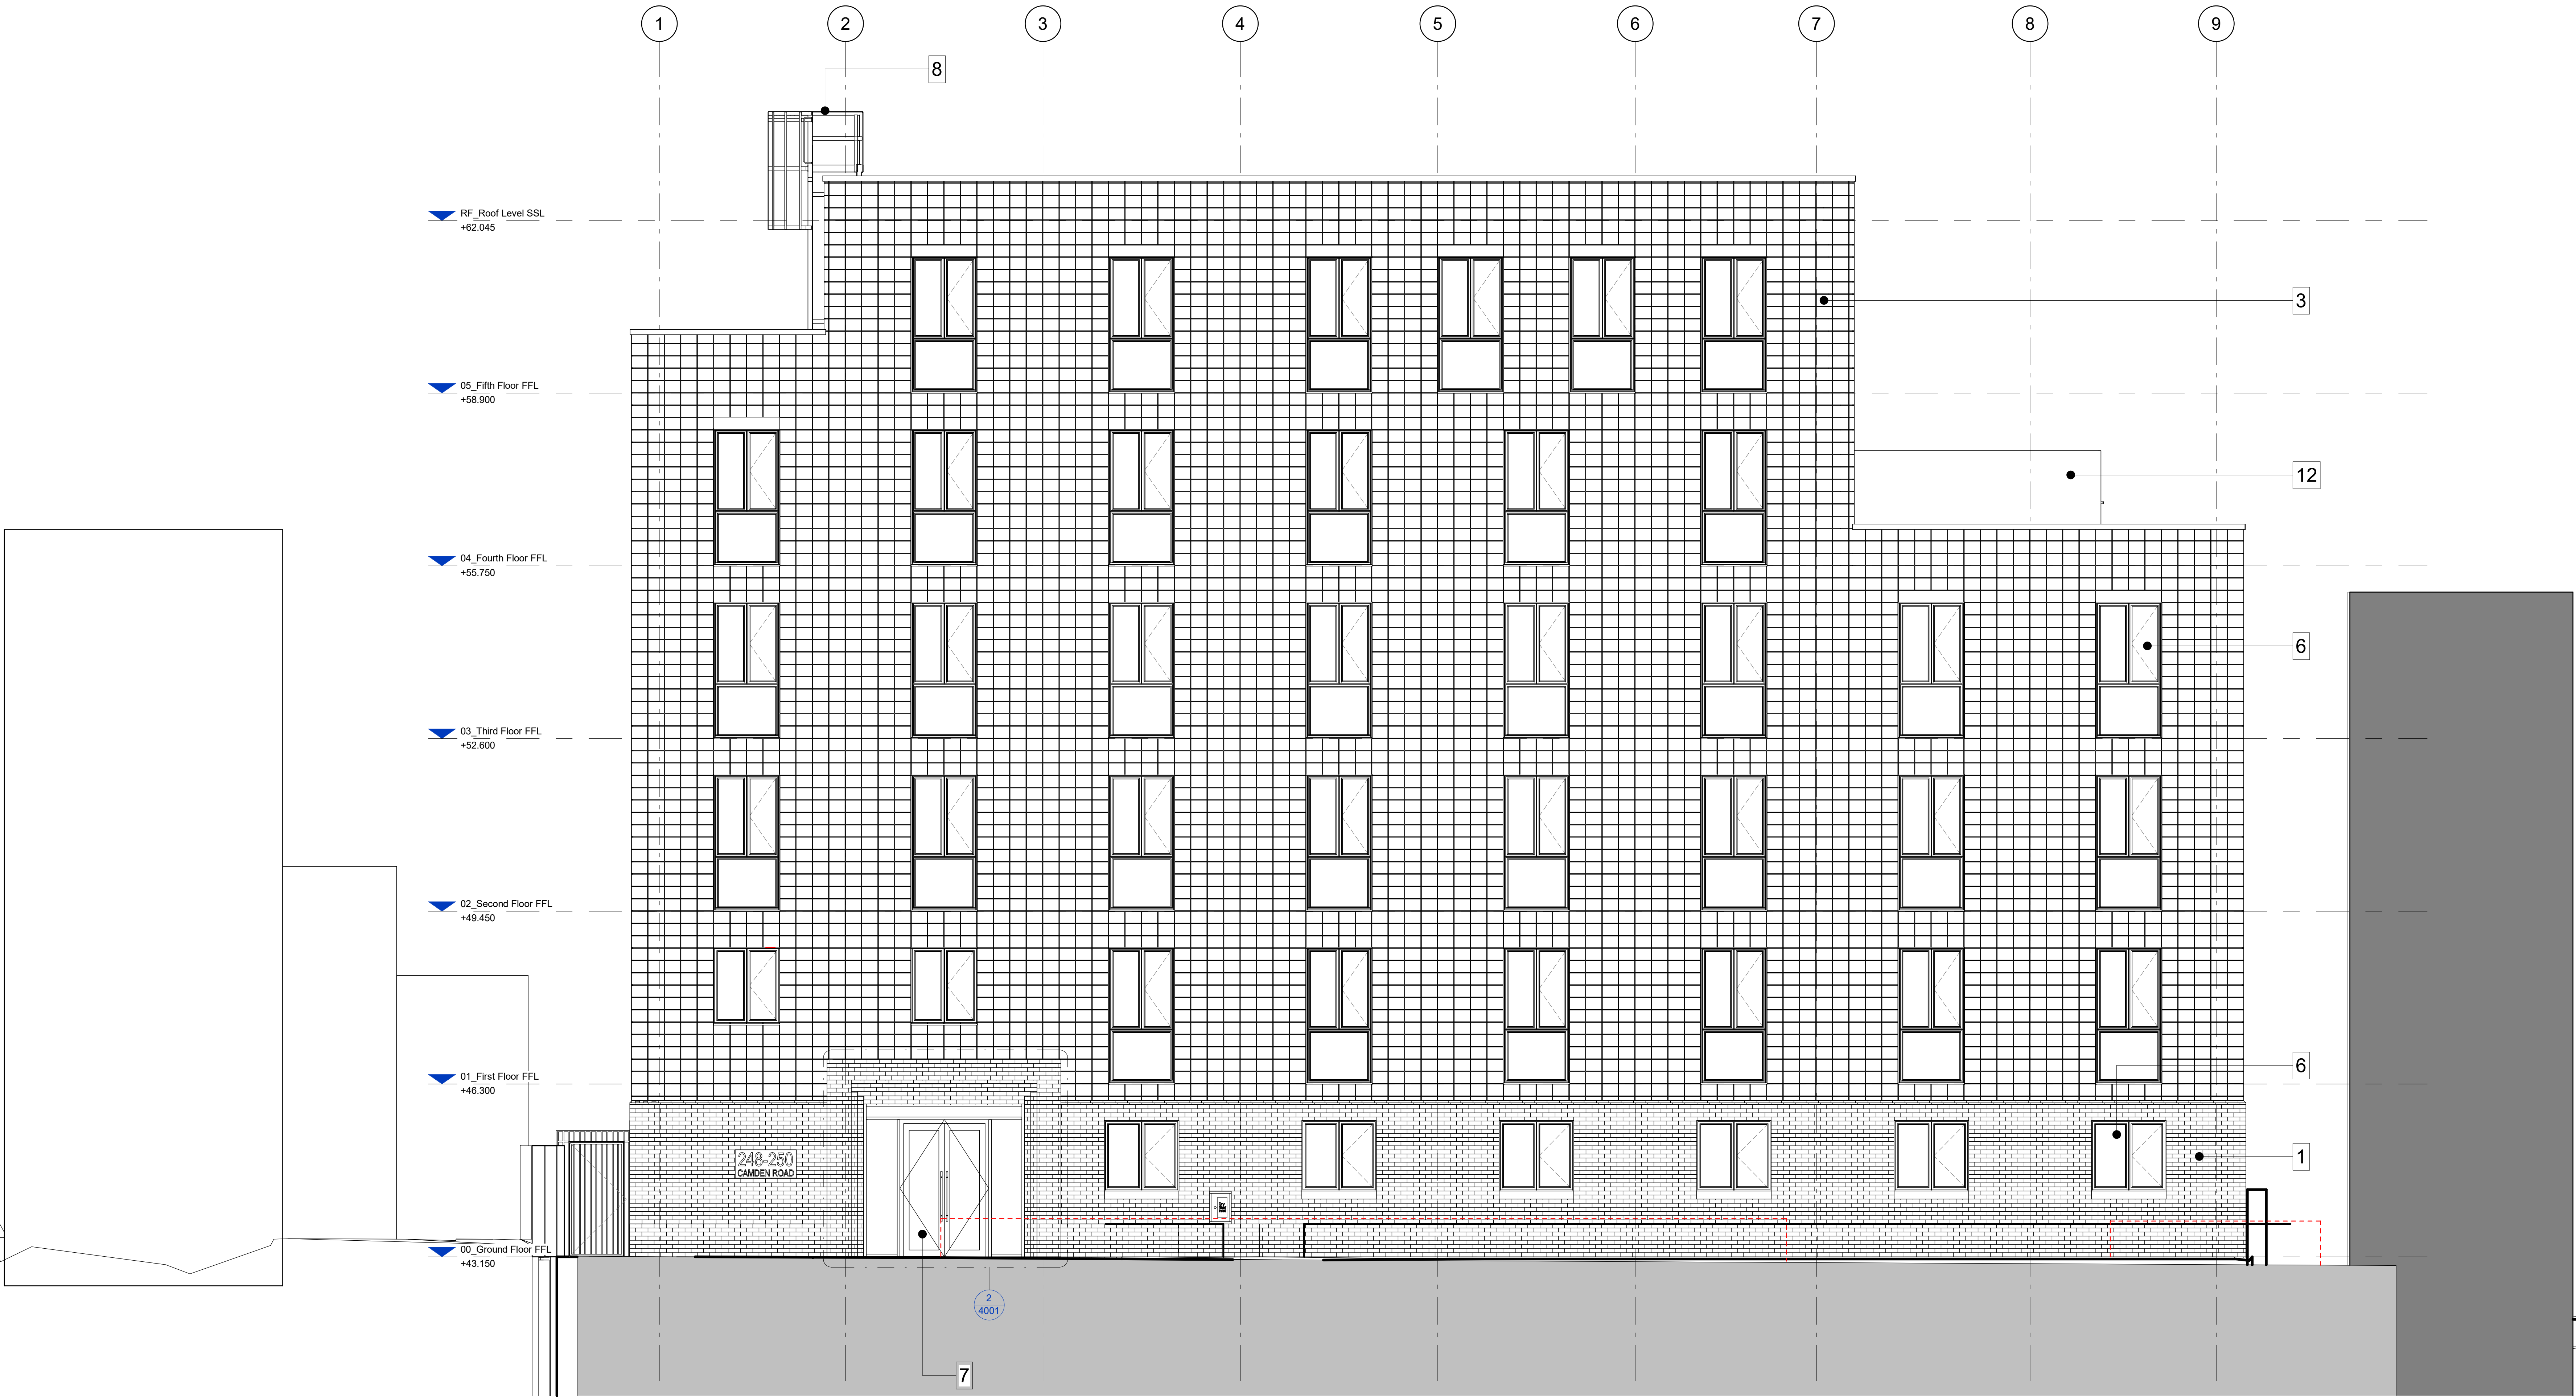

0.5 0 0.5 1 1.5 2 2.5
SCALE 1:50 m