




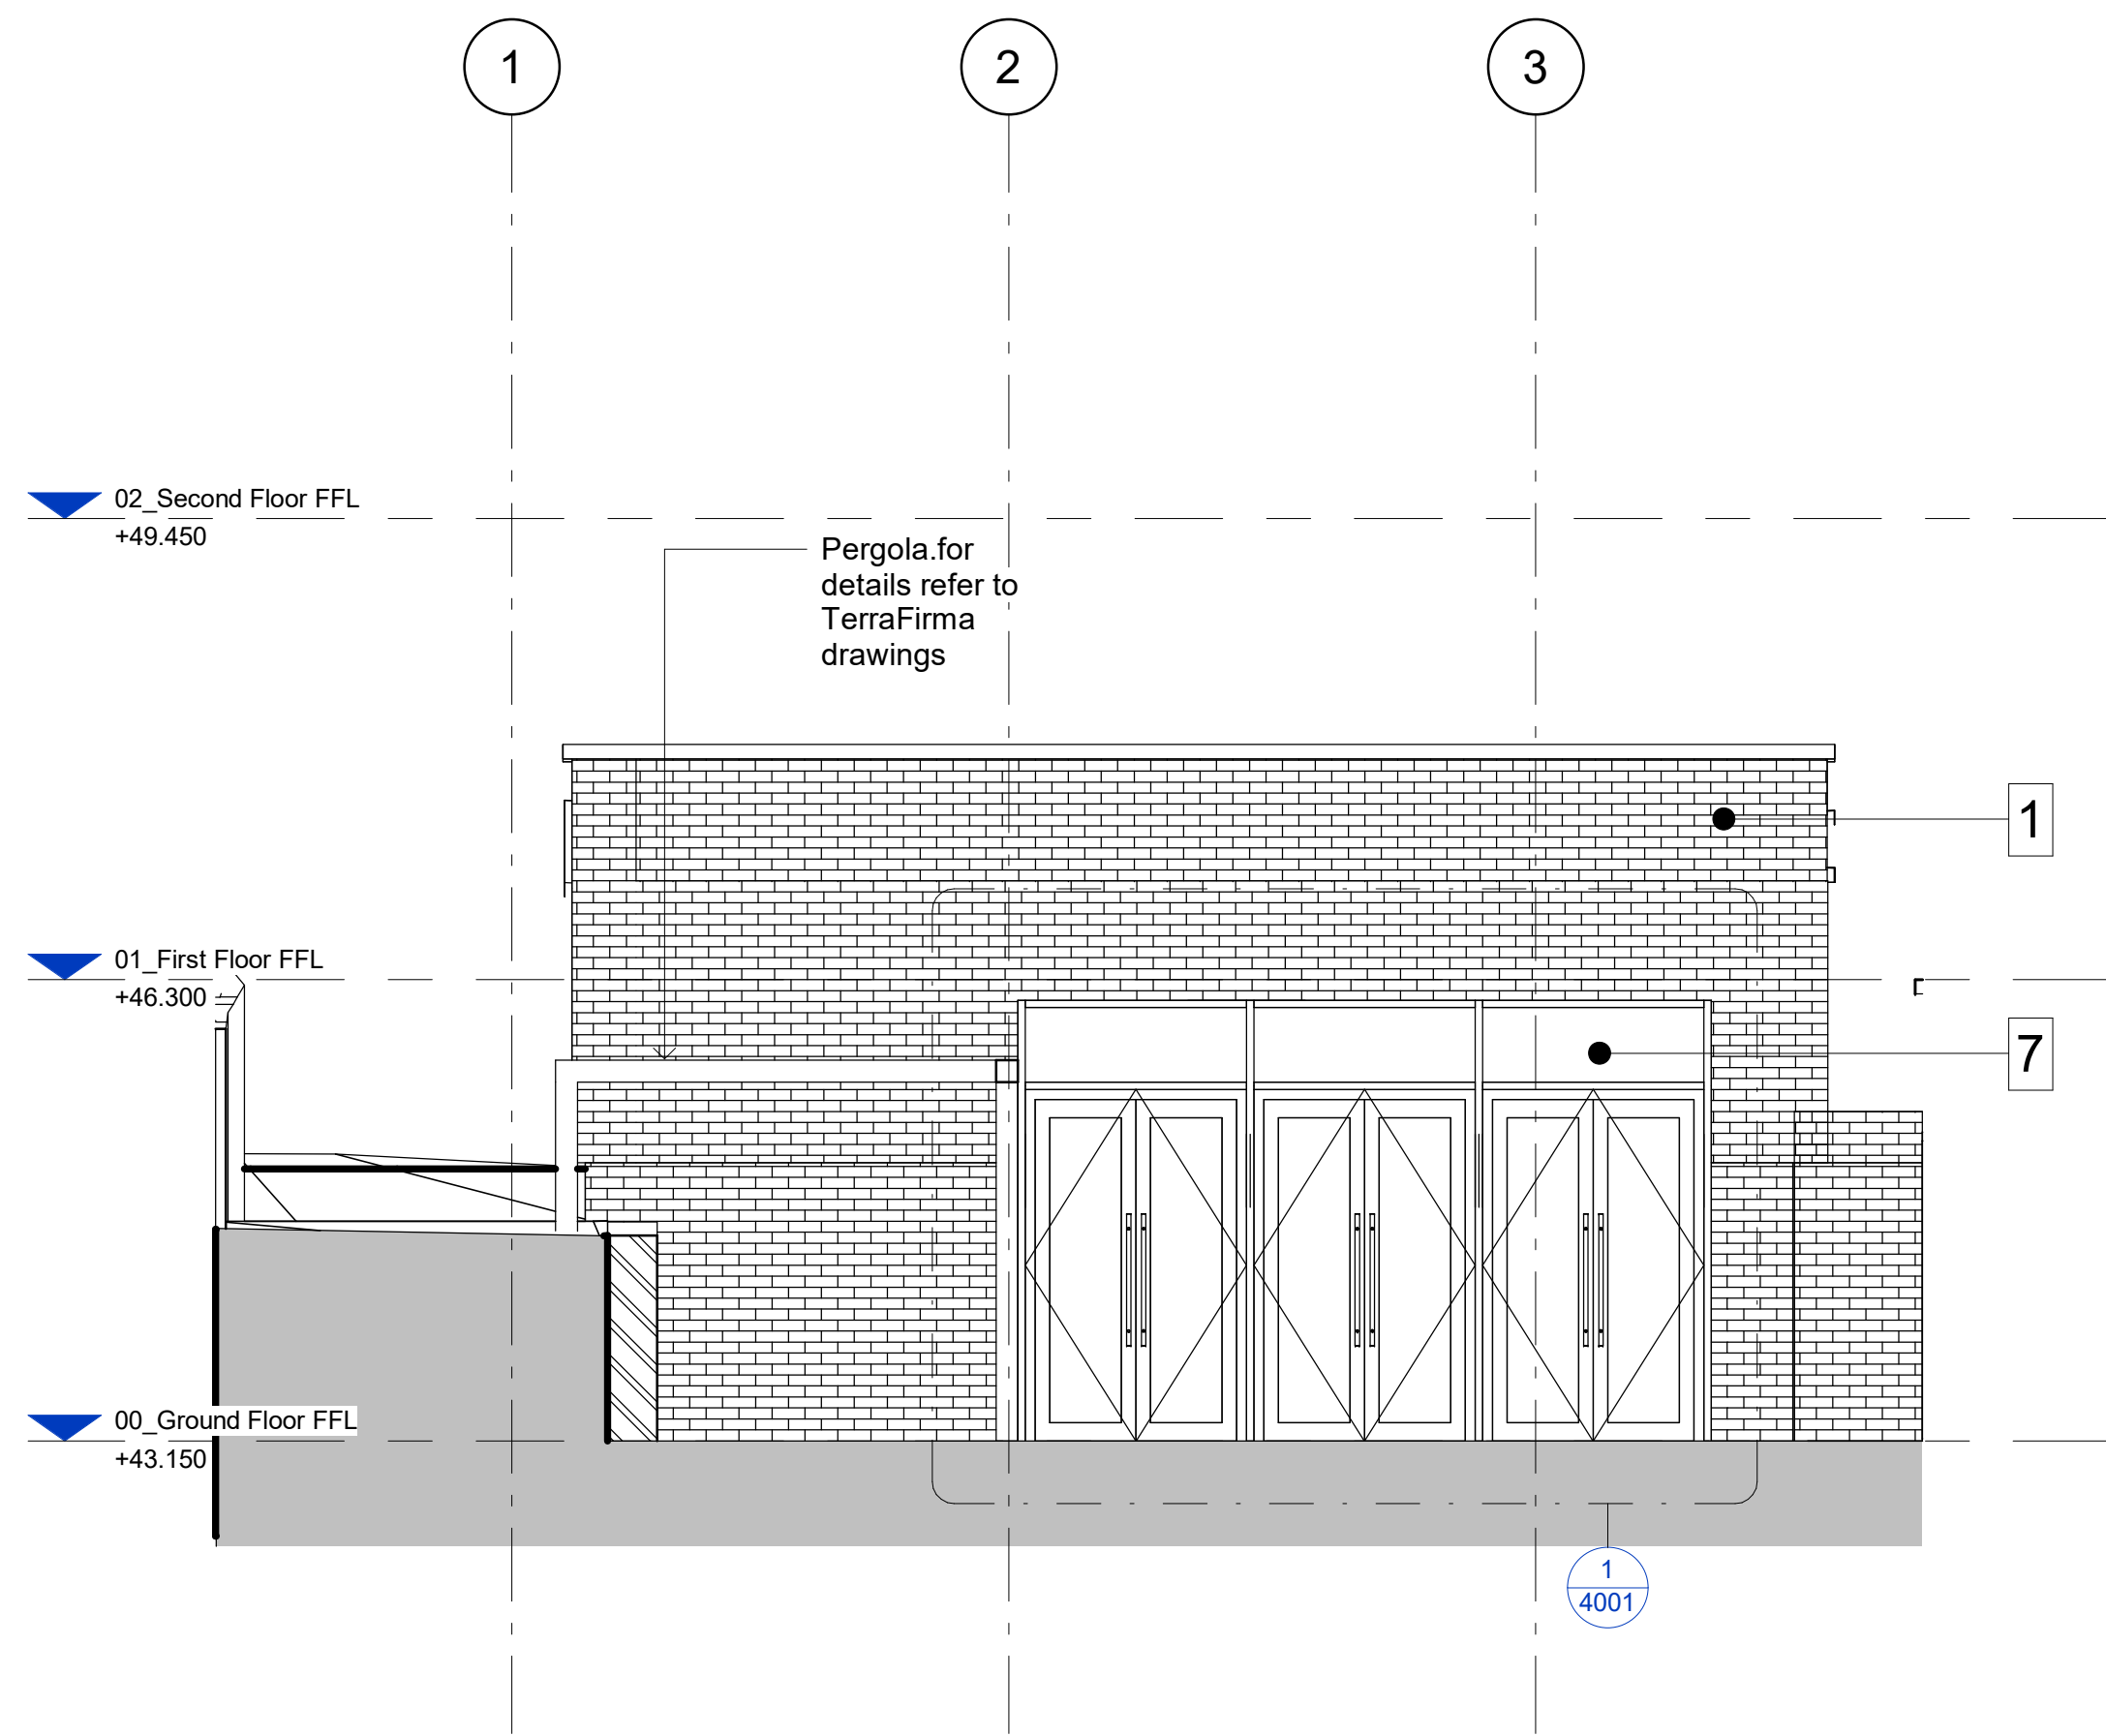


1 Camden Rd - Garden Unit - North West Elevation  
1 : 50

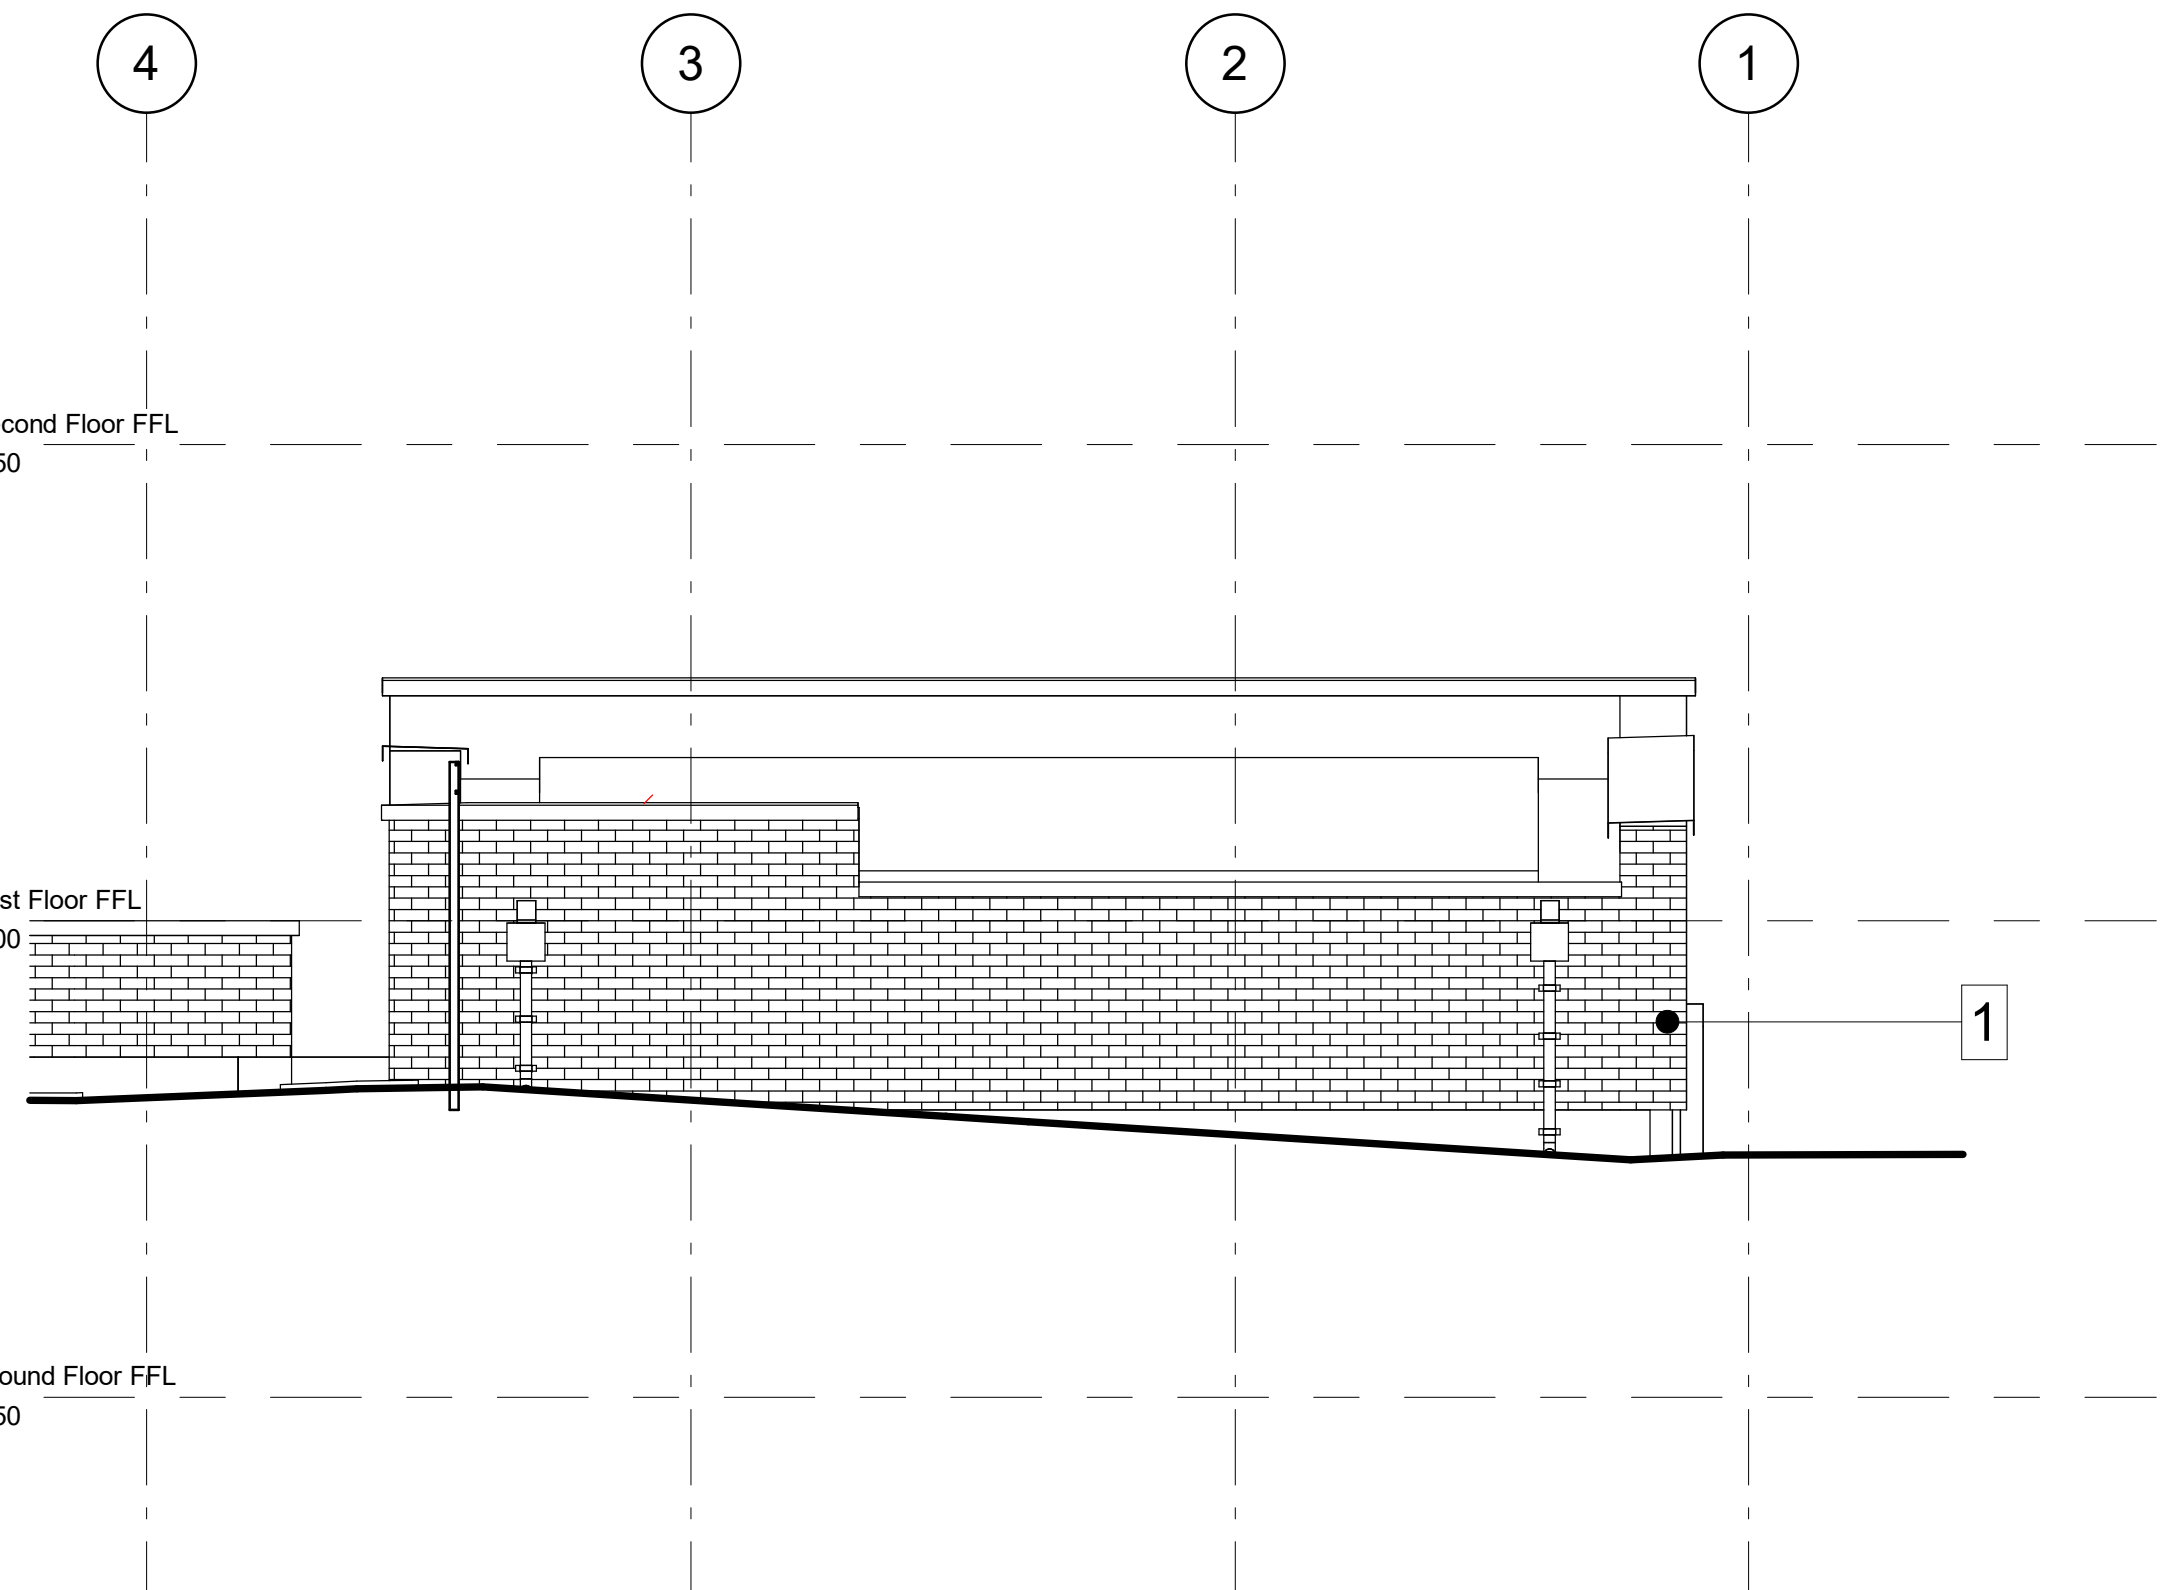

3 Camden Rd - Garden Unit - Rear Elevation  
1 : 50

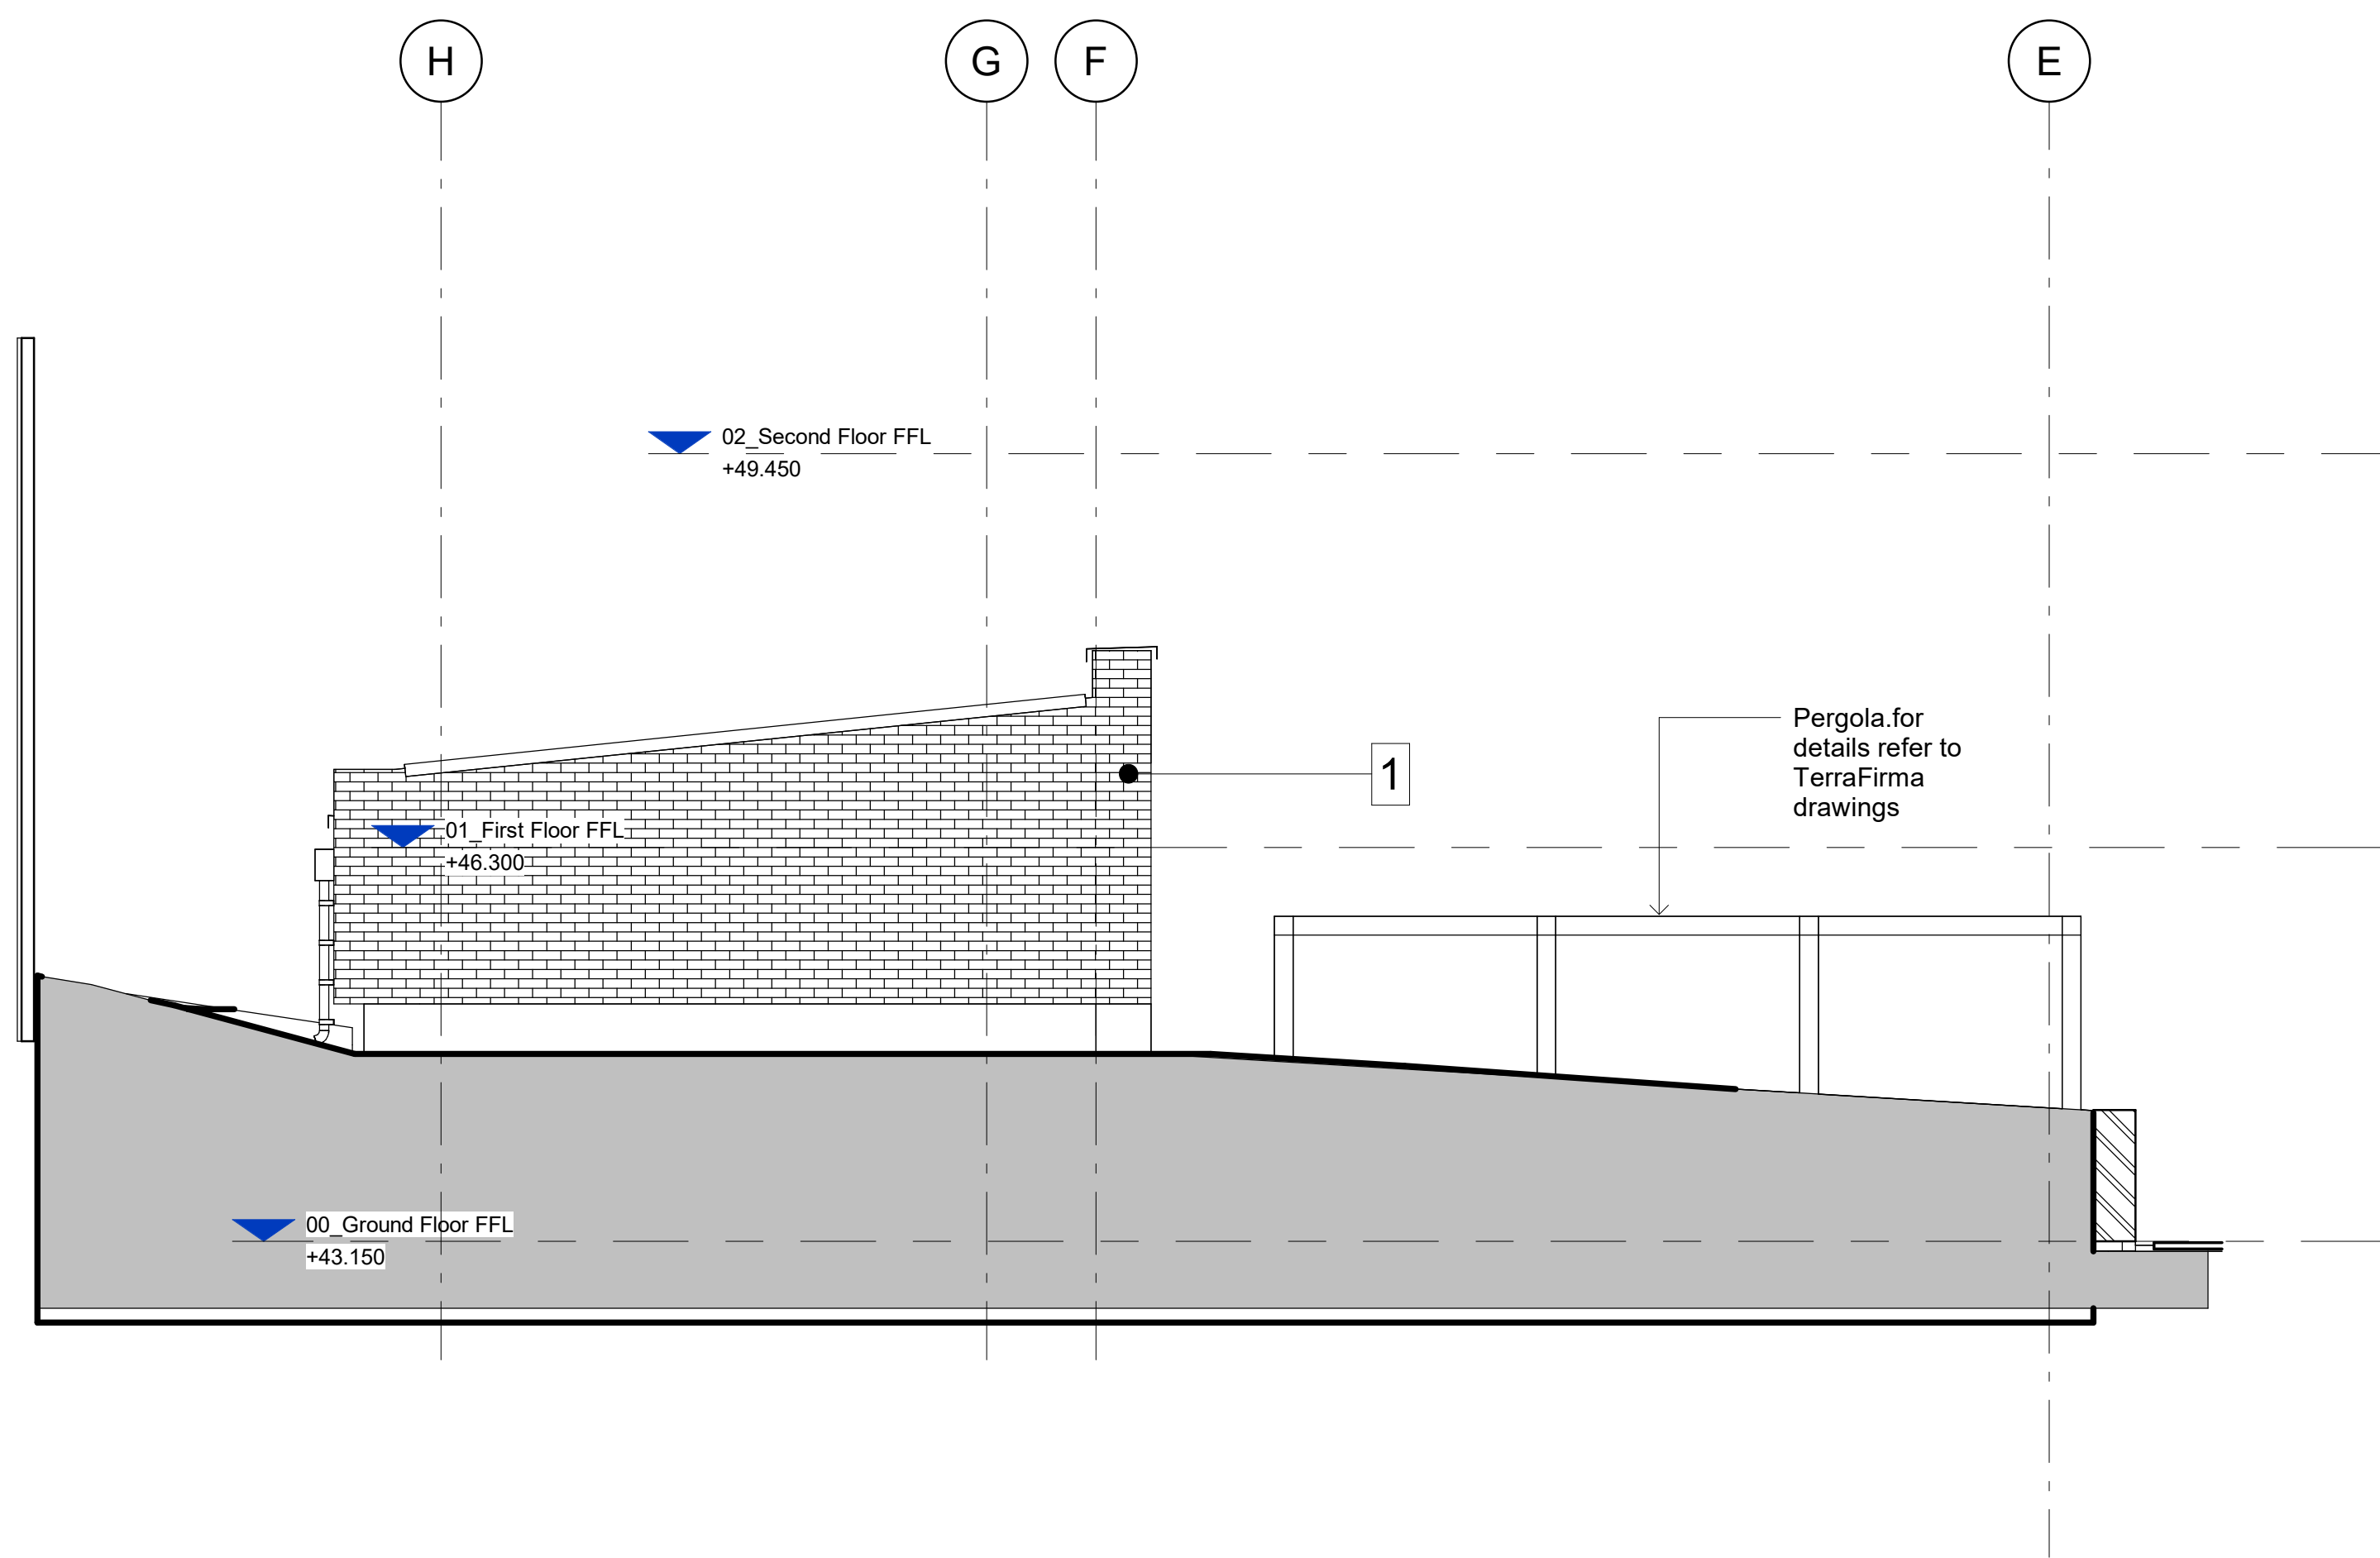

2 Camden Rd - Garden Unit - North East Elevation  
1 : 50

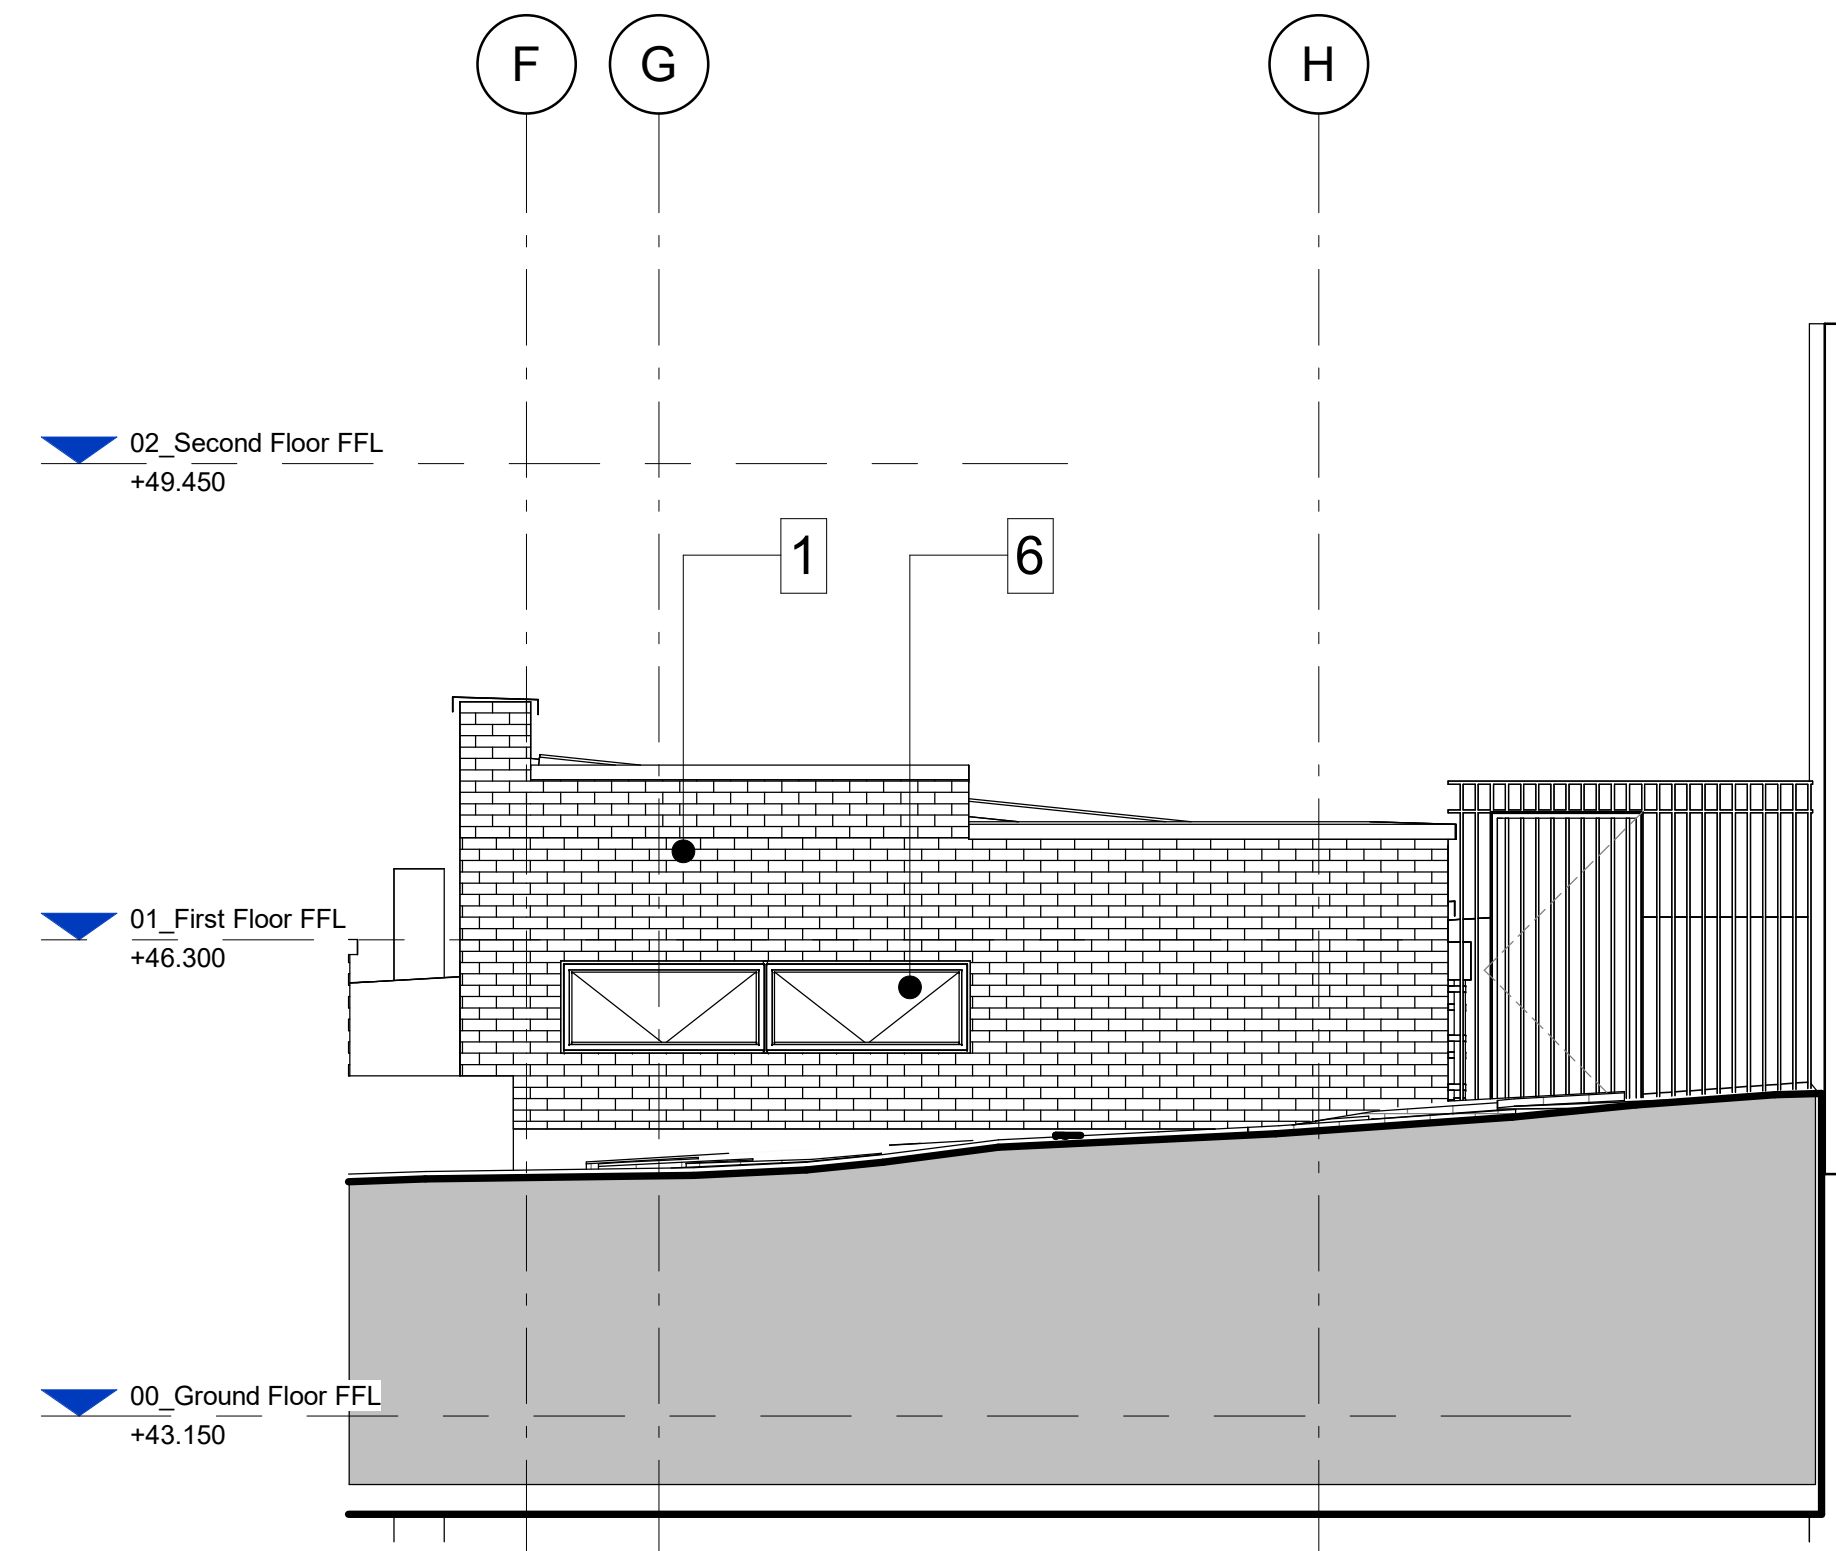

4 Camden Rd - Garden Unit - South West Elevation  
1 : 50

NOTE:  
DO NOT SCALE FROM THIS DRAWING. FIGURED DIMENSIONS  
ONLY ARE TO BE TAKEN FROM THIS DRAWING. ALL  
DIMENSIONS ARE IN MILLIMETRES UNLESS OTHERWISE  
STATED.  
CONTRACTOR TO CHECK AND CONFIRM ALL DIMENSIONS AND  
SETTING OUT ON SITE. REPORT ANY ERRORS OR OMISSIONS  
TO WGL.  
CURRENT MODEL FILE NAME: Project Template

#### Elevation Legend

- 1 Facing Brickwork - Michelmersh  
Ref.:25\_13\_50\_51  
Lindfield Yellow Multi. Medium buff.  
Mortar colour: natural
- 2 Render System - Wetherby System  
Wetherby 4S Silicone 1.5mm 'k'  
Colour: STO B62 80 03  
Finish: roughness level 3.0  
Ref.:25\_45\_72\_28
- 3 Corium Terracotta Rainscreen  
Cladding Ref.:25\_20\_70\_25  
Colour: Green with glazed finish  
Cladding mortar: PAREX  
Historical KL EA255 Light Grey
- 4 Metal mesh panels on SHS framing to stair core.  
Finish: galvanised mild steel mesh  
Manufacturer/Supplier: Jackson  
Fencing  
Material: 4 mm steel wire panel  
Finish: Galvanised  
Reference: 358 Securi-Mesh
- 5 Profiled metal cladding to stair core  
and ends of walkways  
Colour: RAL 1035
- 6 Ideal Combi Futura + windows  
Colour: RAL 1035
- 7 KAWNEER AA100 curtain wall and door  
Colour: RAL 1035
- 8 Maintenance access ladder - galvanised steel
- 9 Balustrade (rear elevation):  
RAL 9003
- 10 Louvre doors  
Colour: RAL 1035
- 11 Walkways floor finish: Parkside  
Architectural Tiles Range: Elvert  
Sand 5770 Colour: "Sand"
- 12 Acoustic plant screen. Colour:  
RAL1035

0.5 0 0.5 1 1.5 2 2.5  
SCALE 1: 50 m

|     |            |    |         |                                                    |
|-----|------------|----|---------|----------------------------------------------------|
| PO1 | 02-11-2023 | KB | TP      | Builder's work elevation initial issue             |
| PO2 | 10-11-2023 | ST | ST      | BAW dimensions updated for window package. Rev PO2 |
| PO3 | 28-11-2023 | JR | TE      | Window refs amended                                |
| PO4 | 10/02/2024 | ST | TP      | Full issue for Costing                             |
| CO1 | 21-12-2024 | TP | TE      | Construction issue                                 |
| PL1 | 17-01-2025 | TP | TE      | Issued to discharge Planning Condition 3           |
| REV | DATE       | BY | CHECKED | NOTE                                               |

|                                                                                       |   |  |                                 |  |
|---------------------------------------------------------------------------------------|---|--|---------------------------------|--|
|  | STATUS   |  | SUITABILITY DESCRIPTION         |  |
|                                                                                       | S3   |  | SUITABLE FOR REVIEW AND COMMENT |  |
|                                                                                       | Watkins Gray International LLP<br>Collection House, 1 London Bridge Walk, London SE1 2SX, United Kingdom<br>t: +44 (0)20 7940 8400 |  |                                 |  |
|                                                                                       | Camden Hostels Project - Camden Road Site,<br>248-250 Camden Road, London NW1 9HE                                                  |  |                                 |  |
|                                                                                       | Camden Rd - Community Room Builders<br>Work                                                                                        |  |                                 |  |