

Elevation Legend

- 1 Facing Brickwork - Michelmersh
Ref.:**25_13_50_51**
Lindfield Yellow Multi. Medium buff.
Mortar colour: natural
- 2 Render System - Wetherby System
Wetherby 4S Silicone 1.5mm 'k'
Colour: STO B62 80 03
Finish: roughness level 3.0
Ref.:**25_45_72_28**
- 3 Corium Terracotta Rainscreen
Cladding Ref.:**25_20_70_25**
Colour: Green with glazed finish
Cladding mortar:PAREX
Historical KL EA255 Light Grey
- 4 Metal mesh panels on SHS framing to stair core.
Finish: galvanised mild steel mesh
Manufacturer/Supplier: Jackson
Fencing
Material: 4 mm steel wire panel
Finish: Galvanised
Reference: 358 Securi-Mesh
- 5 Profiled metal cladding to stair core
and ends of walkways
Colour: RAL 1035
- 6 Ideal Combi Futura + windows
Colour: RAL 1035
- 7 KAWNEER AA100 curtain wall and door
Colour: RAL 1035
- 8 Maintenance access ladder - galvanised steel
- 9 Balustrade (rear elevation):
RAL 9003
- 10 Louvre doors
Colour: RAL 1035
- 11 Walkways floor finish: Parkside
Architectural Tiles Range: Elvert
Sand 5770 Colour: "Sand"
- 12 Acoustic plant screen. Colour:
RAL1035

PL1 27-01-2025 TP TE Issued to discharge Planning Condition 3
REV DATE BY CHECKED NOTE


STATUS SUITABILITY DESCRIPTION
S3 SUITABLE FOR REVIEW AND COMMENT

Watkins Gray International LLP
Colechurch House, 1 London Bridge Walk, London SE1 2SX, United Kingdom
t: +44 (0)20 7940 8400


Camden Hostels Project - Camden Road Site,
248-250 Camden Road, London NW1 9HE

Camden - Planning - Window Elevations Part 2


SIZE	SCALE	DRAWN BY		CHECKED BY		FIRST ISSUE DATE		
A1	As indicated	AA		TP		27/01/25		
Project Number		Originator	Zone	Level	Type	Role	Number	Revision
123007		WGI	CA	ZZ	DR	A	4001	PL1

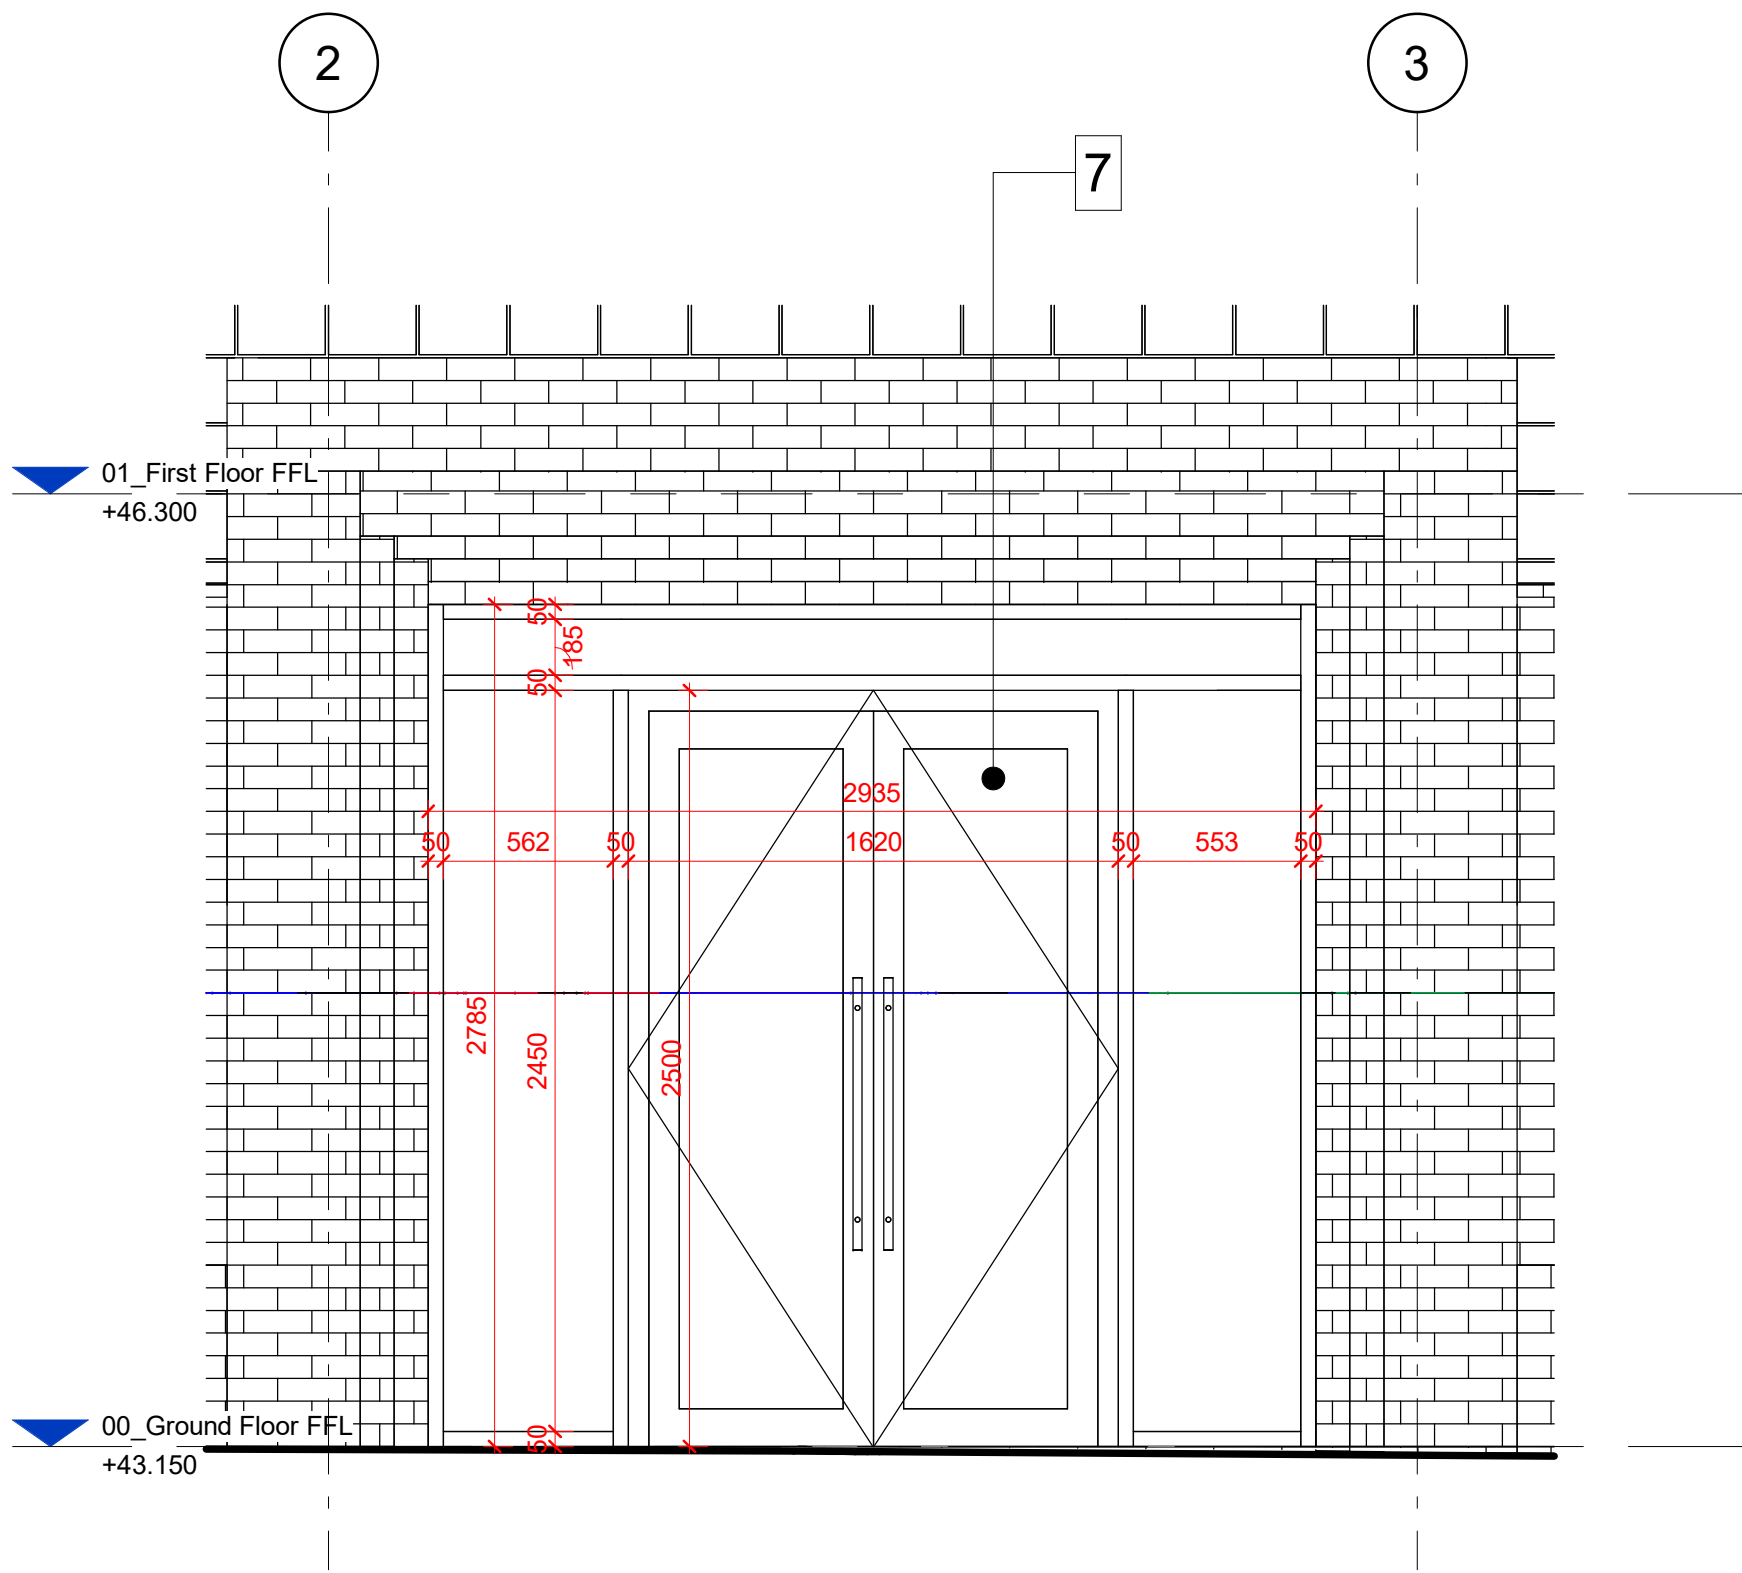


2 Main Entrance Elevation - Curtain Wall Planning
1 : 25

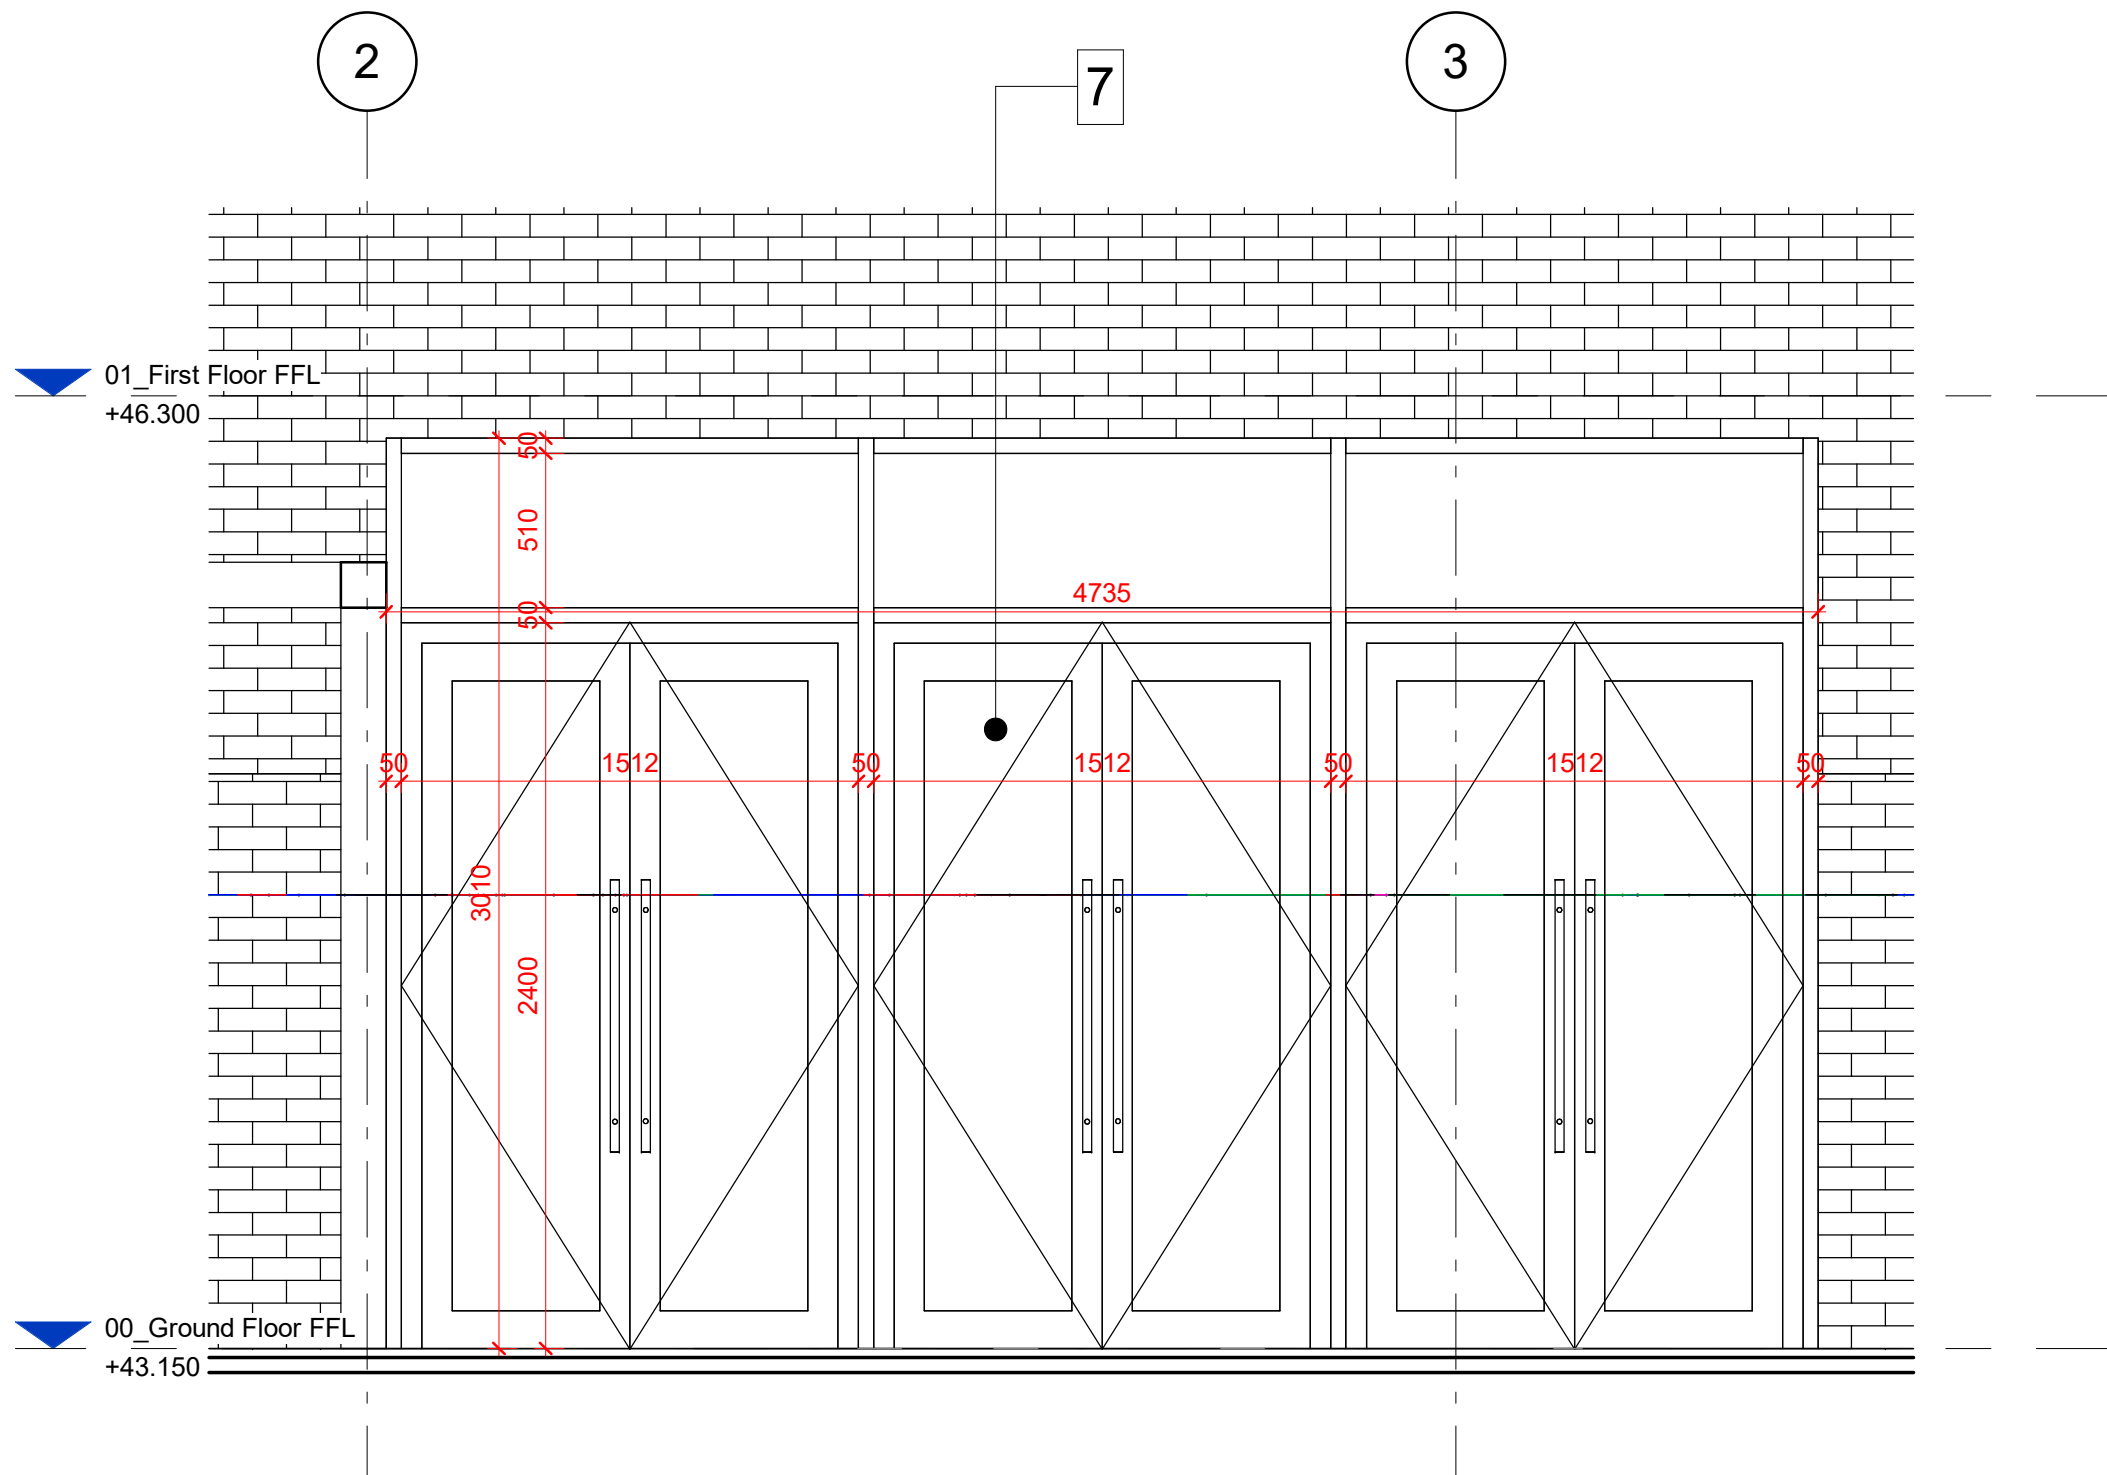

1 Community Room Entrance Elevation - Curtain Wall Planning
1 : 25

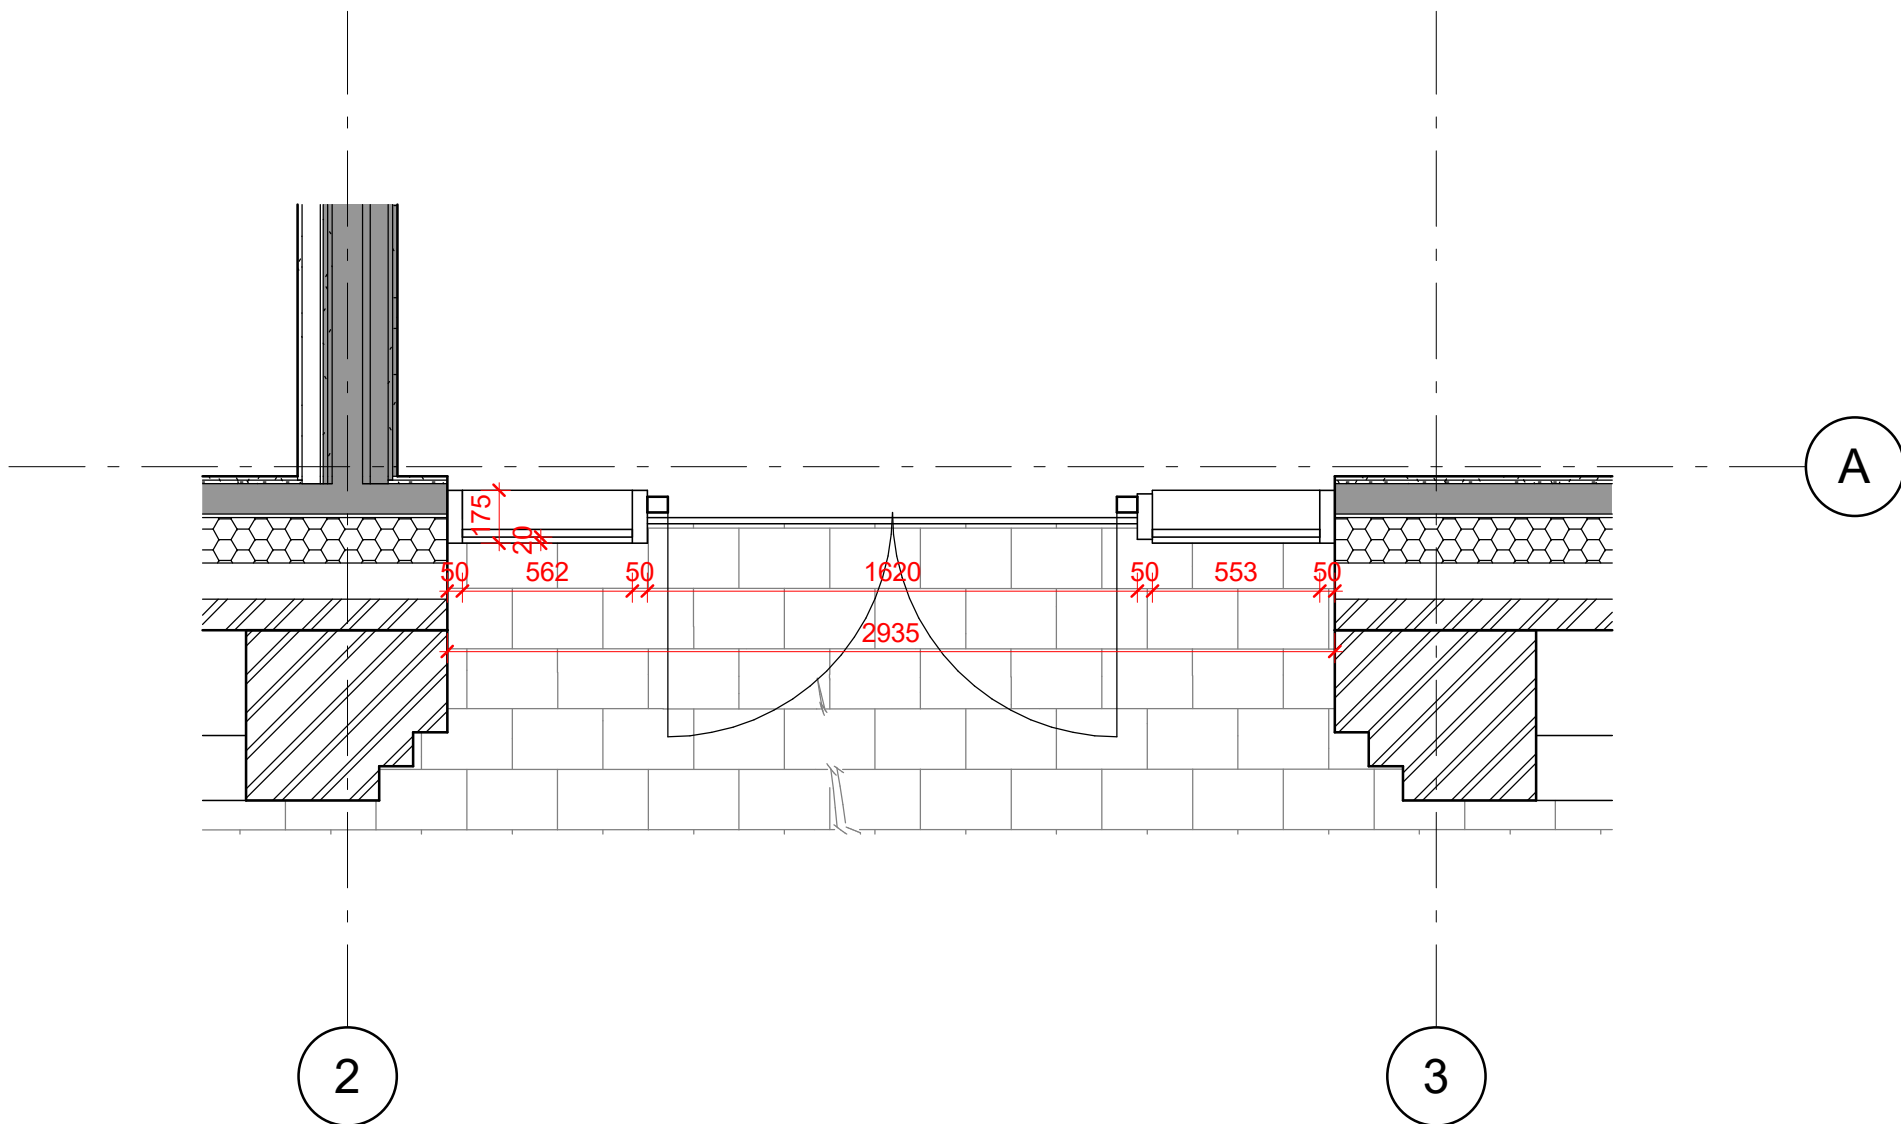

4 Main Entrance Plan - Curtain Wall Planning
1 : 25

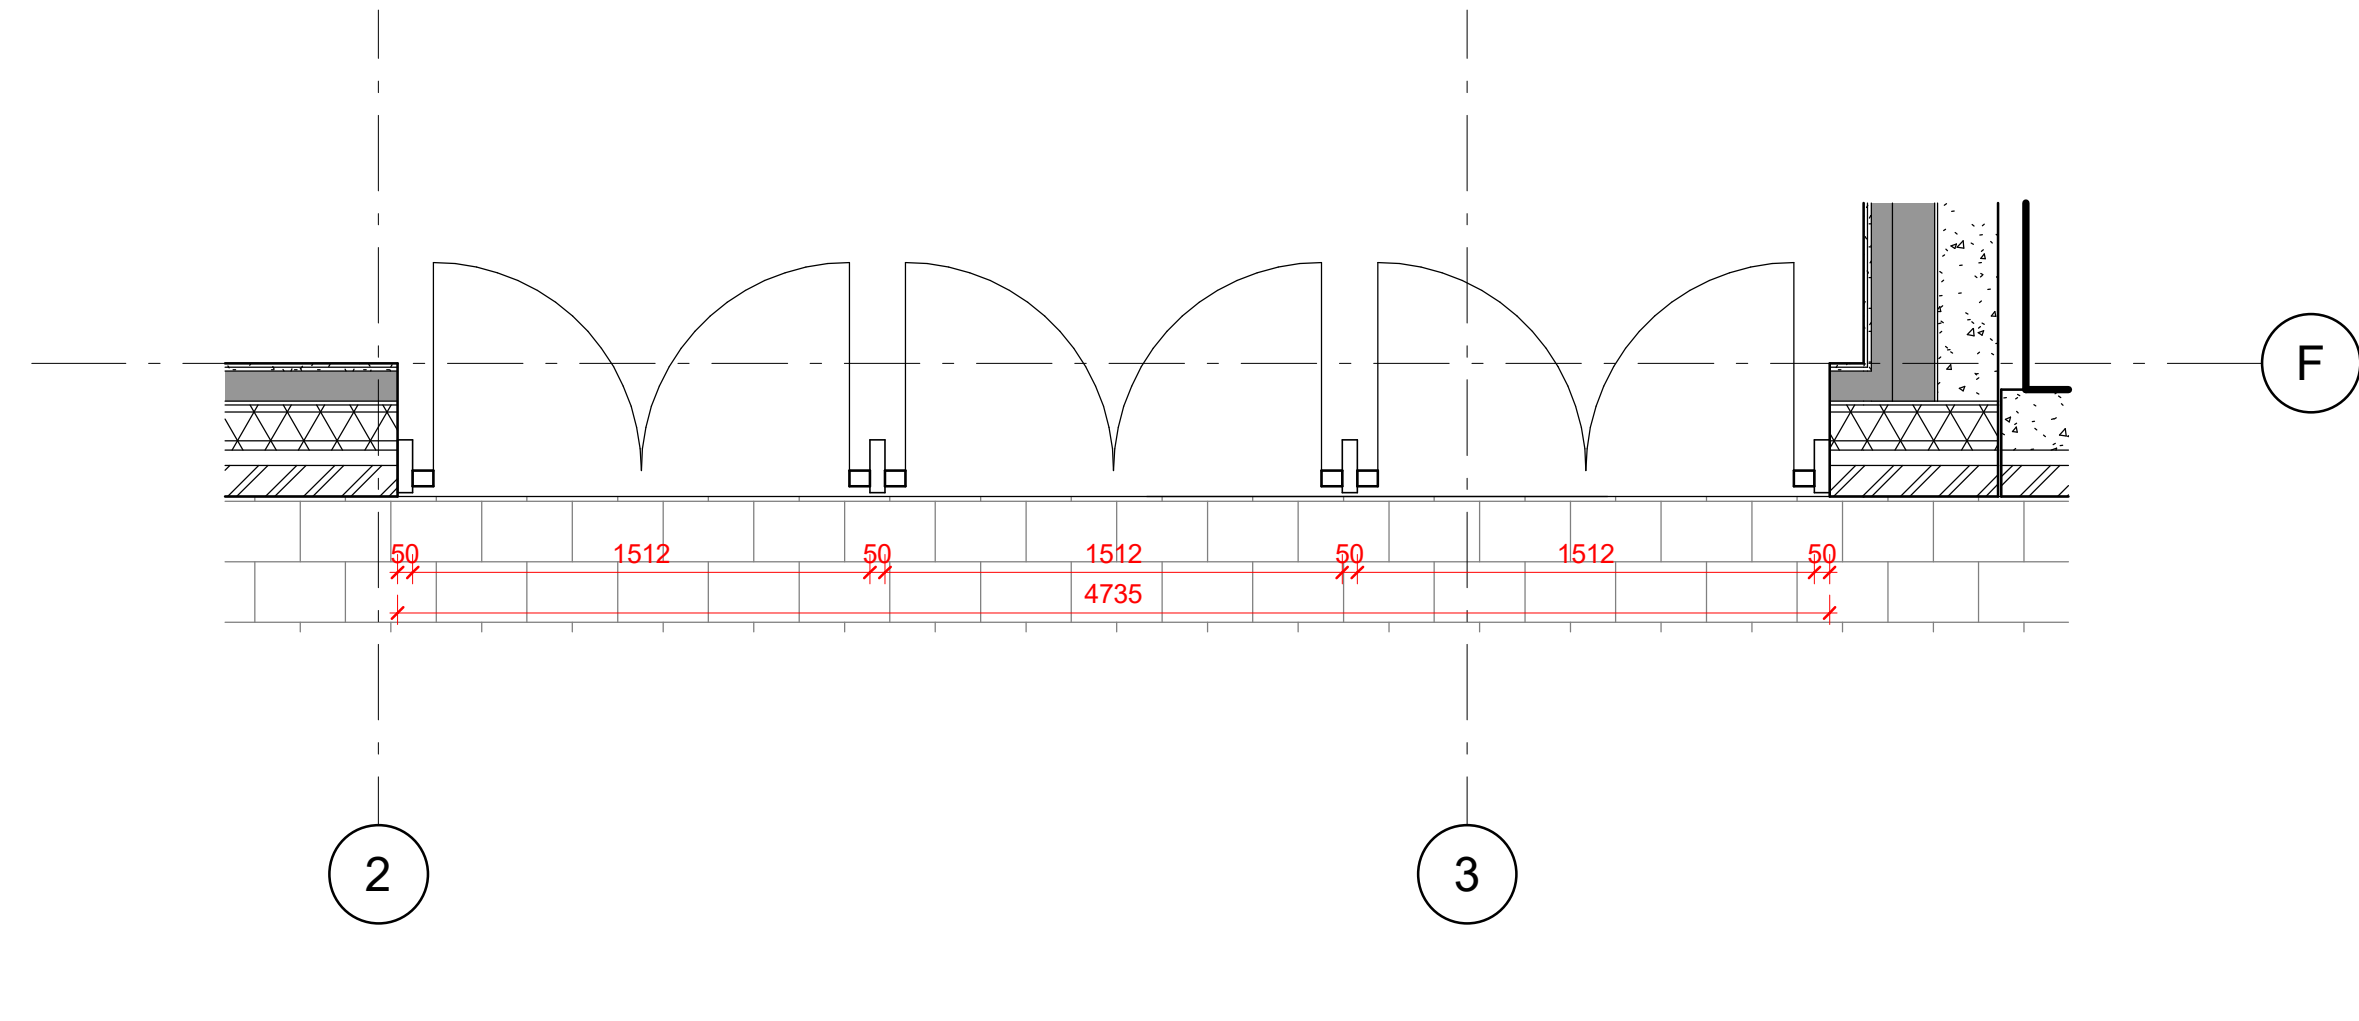

3 Community Room Entrance Plan - Curtain Wall Planning
1 : 25

32_Window Schedule Types					
Family and Type		Window number	Window Type	Structural opening Width Height	Sill Height
Idealcombi Futura+ Type 001: 480/1285	<varies>	63	440	1245	1200
4					
Idealcombi Futura+ Type 001: 555/1300	<varies>	54	515	1260	1200
32					
Idealcombi Futura+ Type 001: 583.8/1300	<varies>	55	554	1260	1200
4					
Idealcombi Futura+ Type 001: 900/685	W-00-136	57	860	645	1800
1					
Idealcombi Futura+ Type 001: 900/1285	W-00-138	65	860	1245	1200
1					
Idealcombi Futura+ Type 001: 930/1285	<varies>	61	890	1245	1200
4					
Idealcombi Futura+ Type 001: 960/1300	<varies>	53	920	1260	1200
32					
Idealcombi Futura+ Type 001: 1010/1300 5th Floor	<varies>	69	970	1260	1200
2					
Idealcombi Futura+ Type 001: 1360/1285	W-00-140	67	1320	1245	1200
1					
Idealcombi Futura+ Type 001: 1369/610	<varies>	68	1329	570	2400
2					
Idealcombi Futura+ Type 001: 1473/610	<varies>	66	1433	570	<varies>
4					
Idealcombi Futura+ Type 002 A: 1360/1285	<varies>	56	1320	1245	1200
6					
Idealcombi Futura+ Type 002 B: 1210/1375	<varies>	52	1170	1350	1120
2					
Idealcombi Futura+ Type 002 C: 1210/2505	<varies>	51	1150	1475	995
34					
WGI-Doors-CurtainWall_Dbl_Glass: 1512x2400	<varies>	82	1512	2400	
3					
WGI-Doors-CurtainWall_Dbl_Glass: 2500x2935	<varies>	50	1620	2500	
2					

200 0 200 400 600 800 1000
SCALE 1: 25 mm