


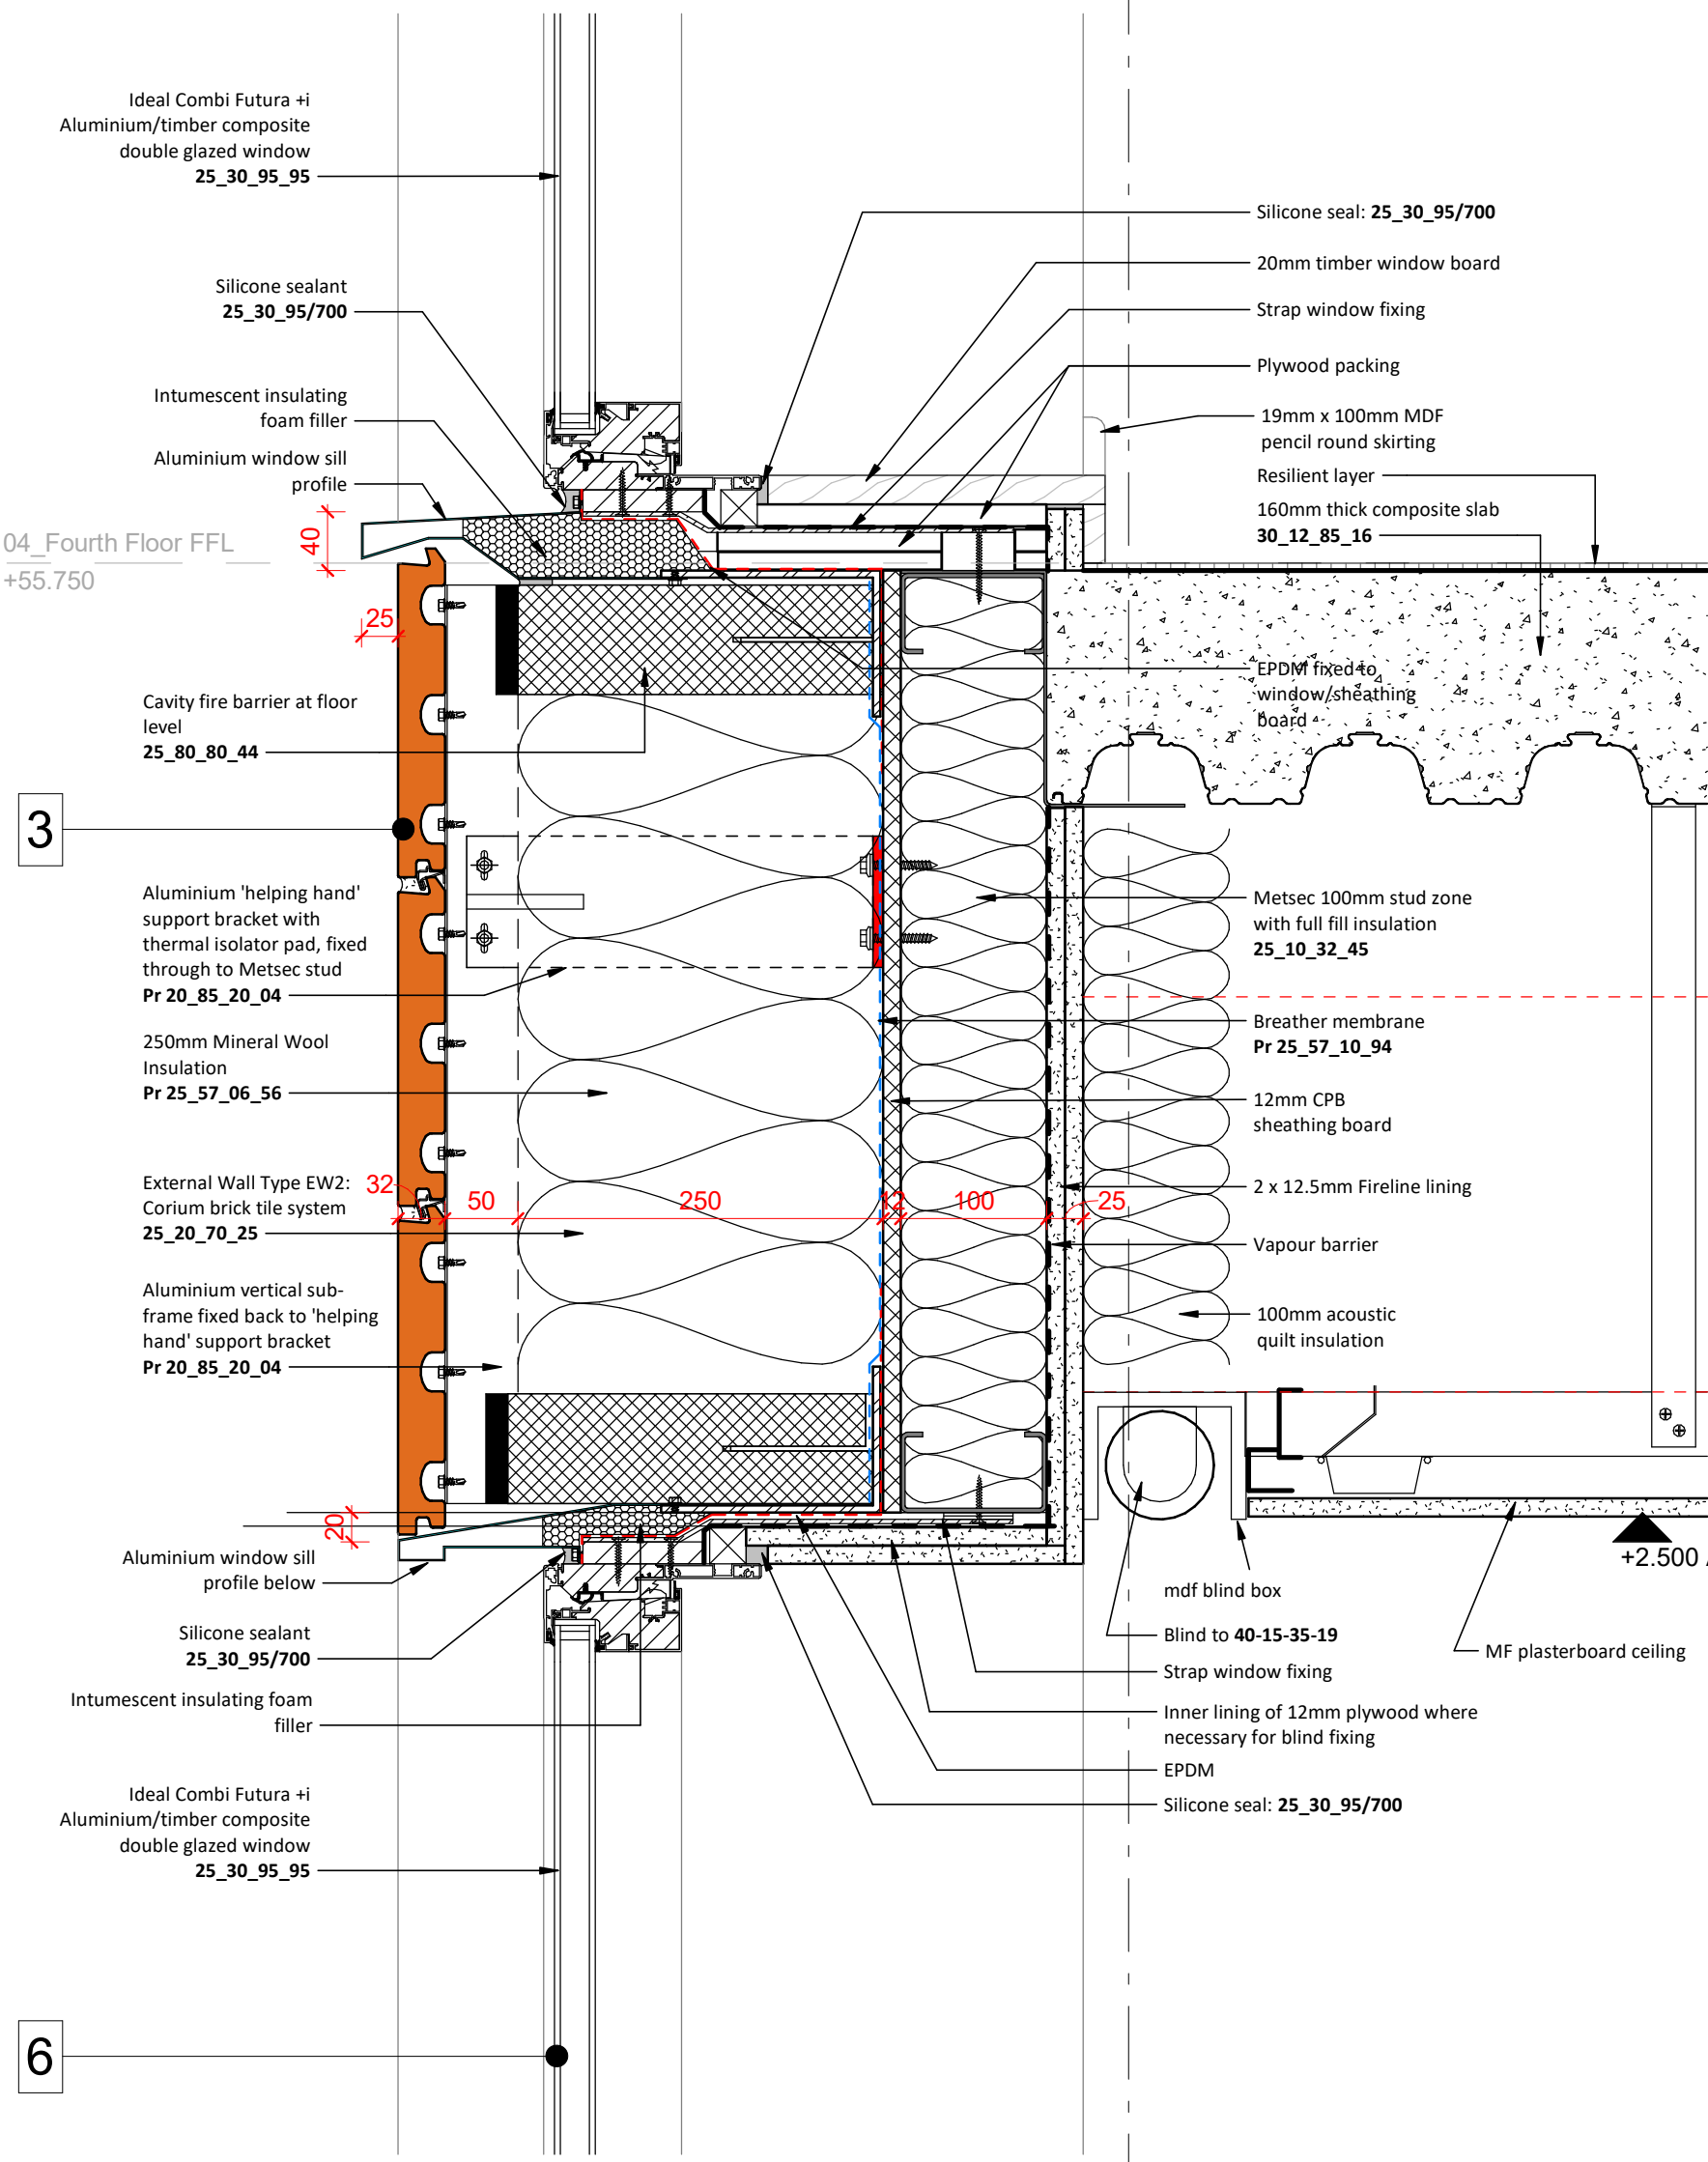


 


1 Camden Window Head & Sill Detail - Corium (Planning)
1 : 5

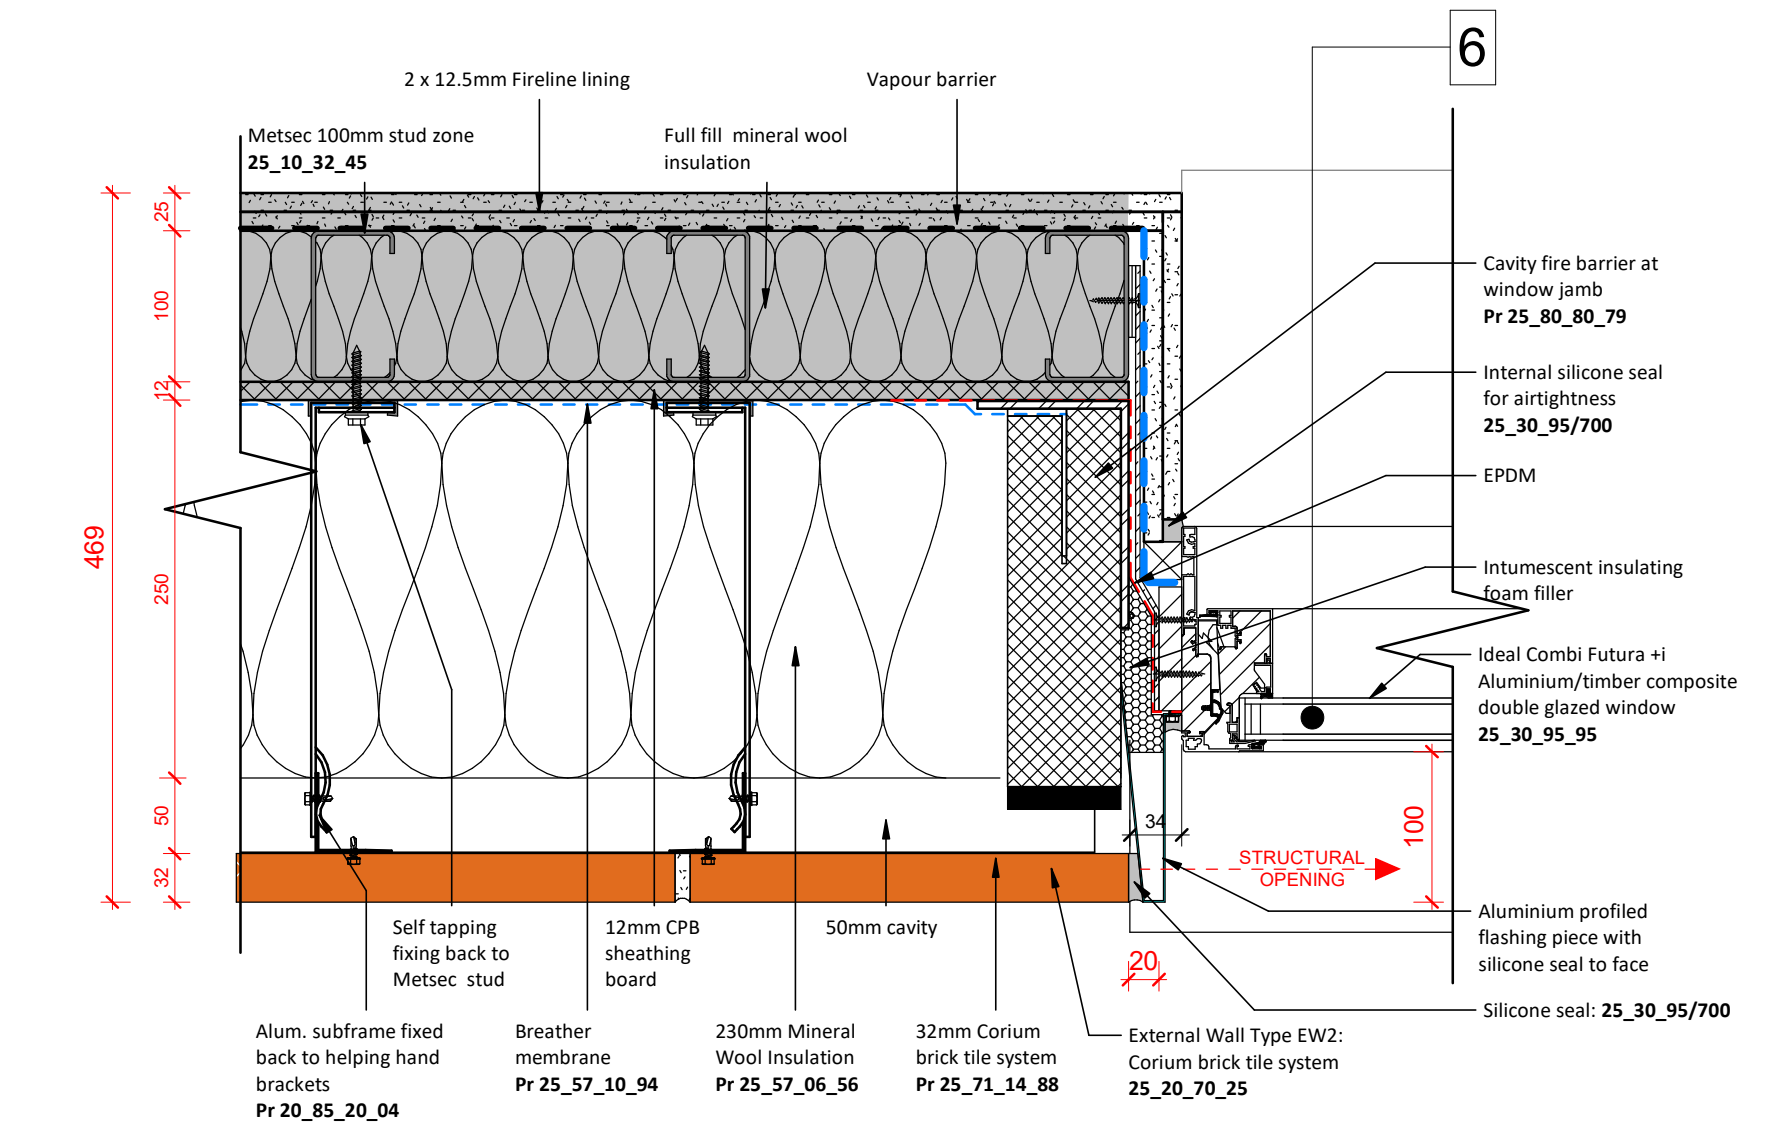


6 Camden Window Jamb Detail - Corium (Planning)
1 : 5

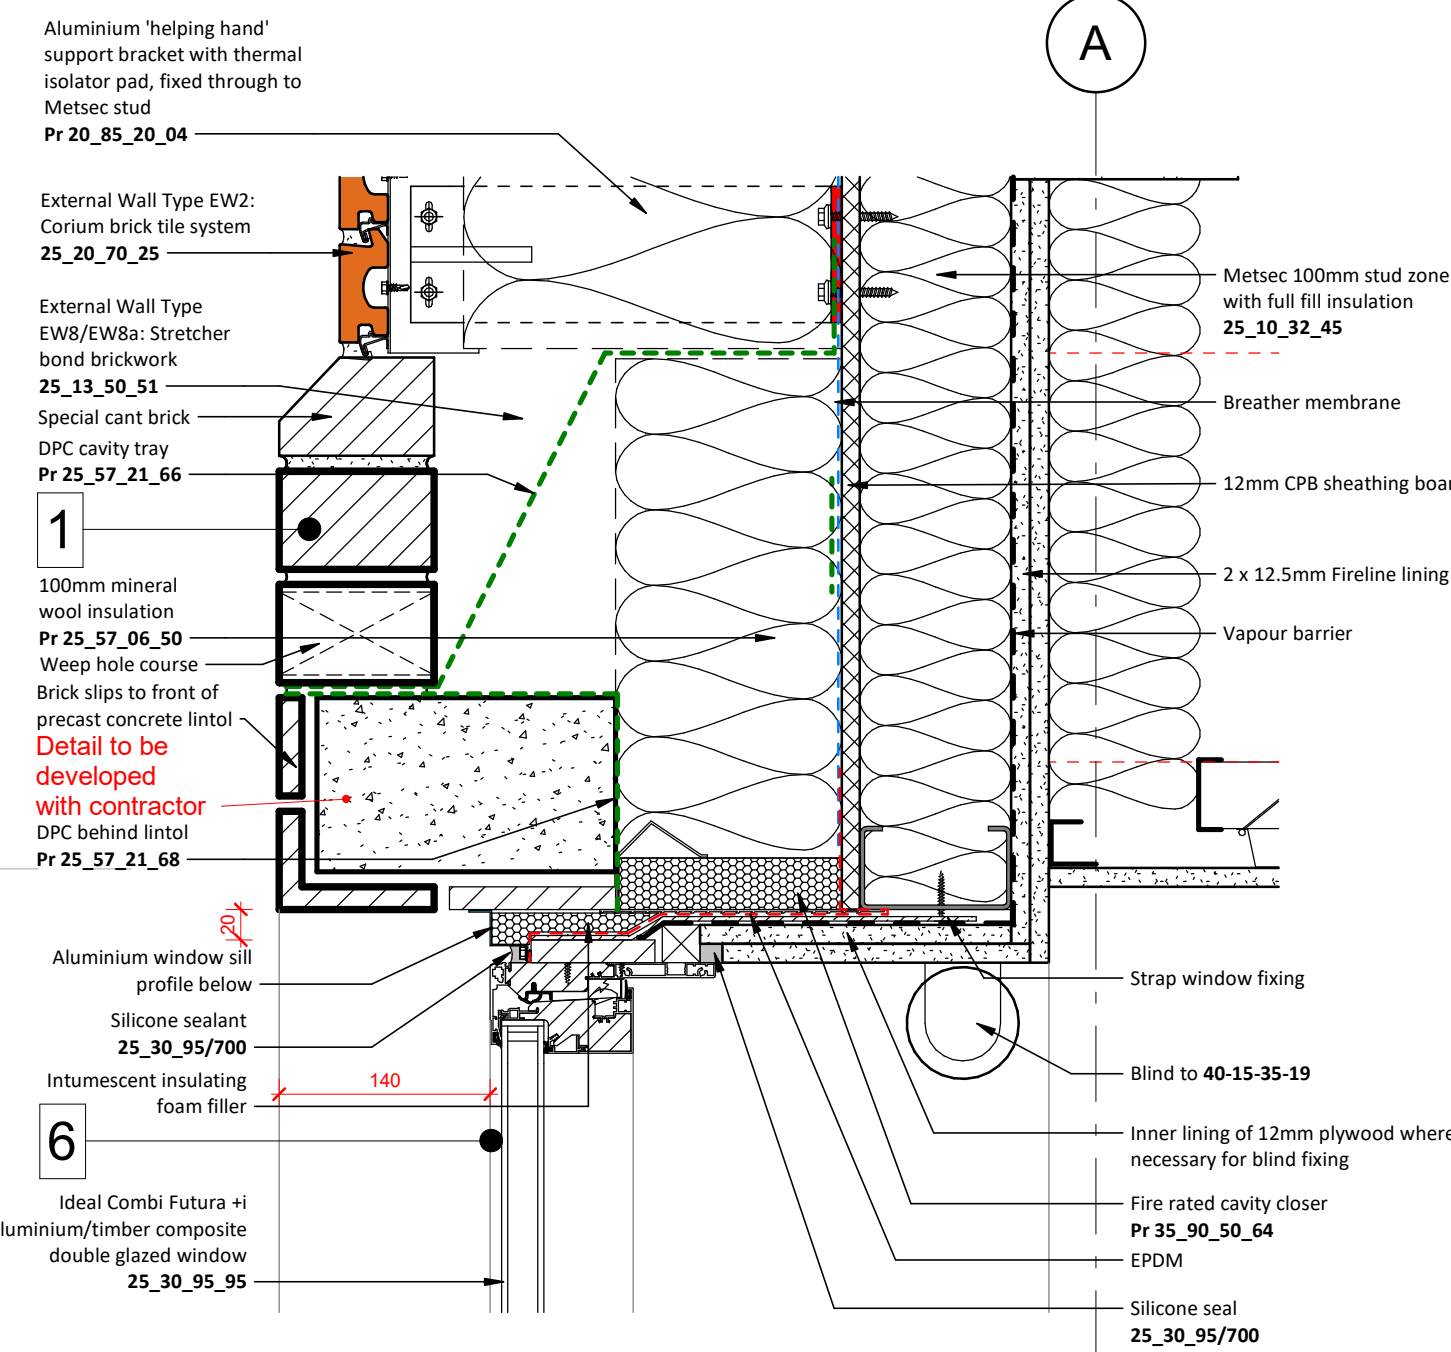


2 Camden Window Head Detail - Brickwork (Planning)
1 : 5

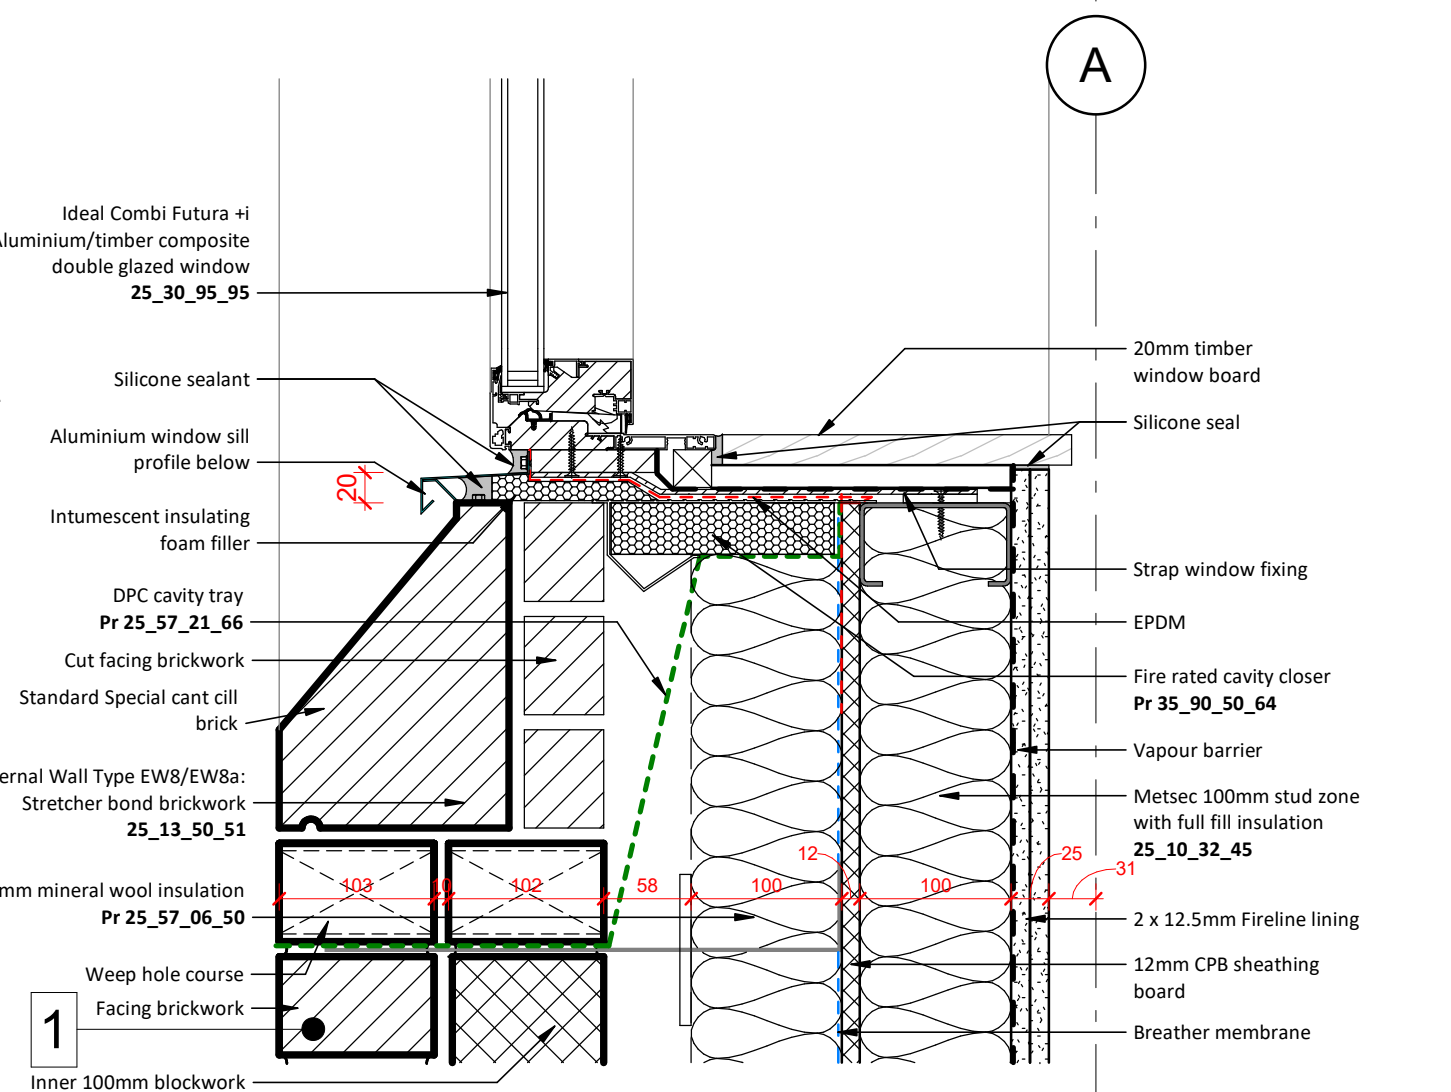


4 Camden Window Sill Detail - Brickwork (Planning)
1 : 5

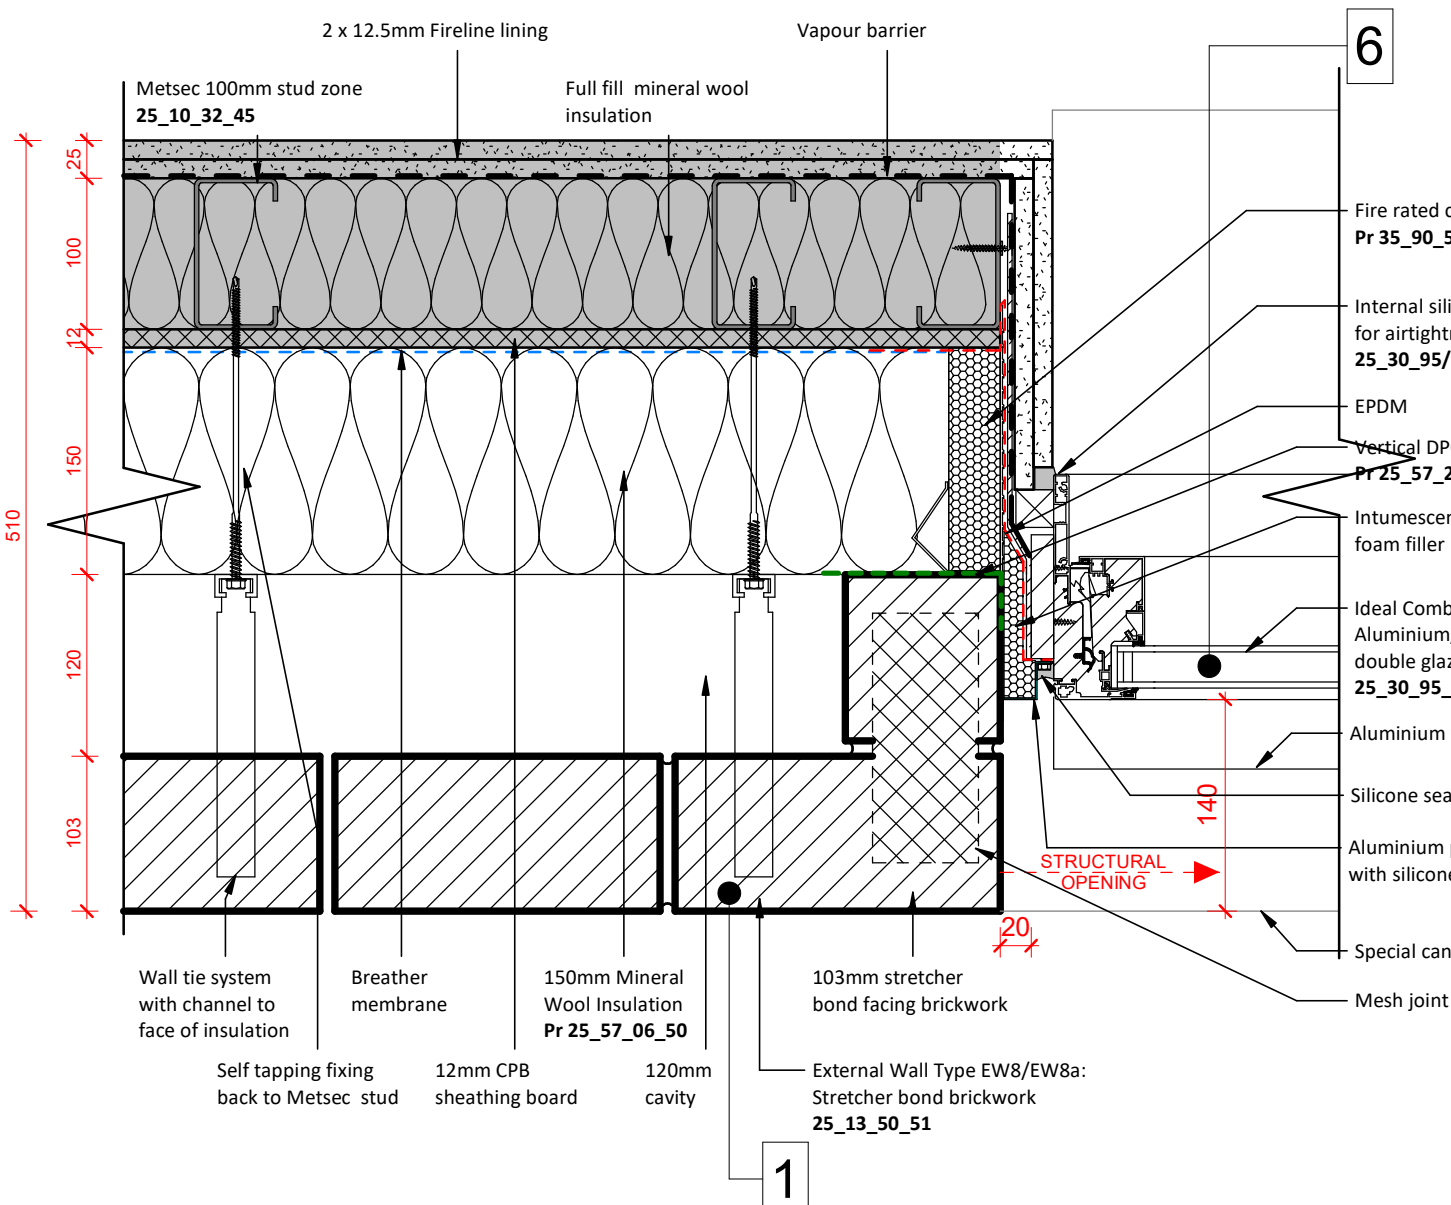


7 Camden Window Jamb Detail - Brickwork (Planning)
1 : 5

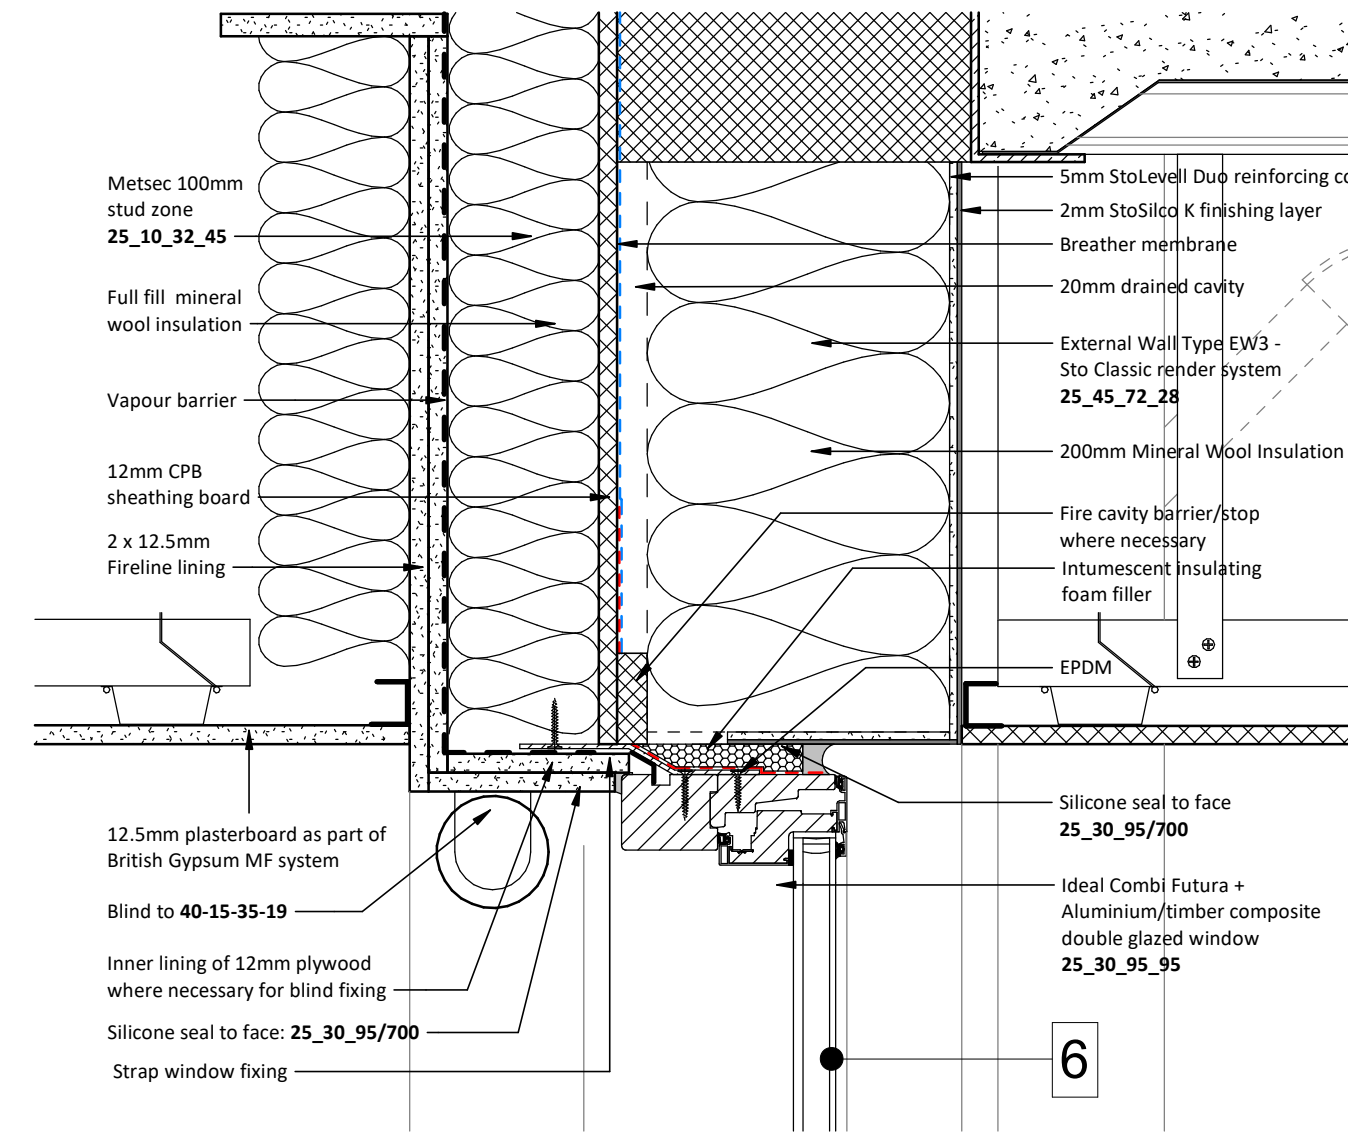

3 Camden Window Head Detail - Render (Planning)
1 : 5

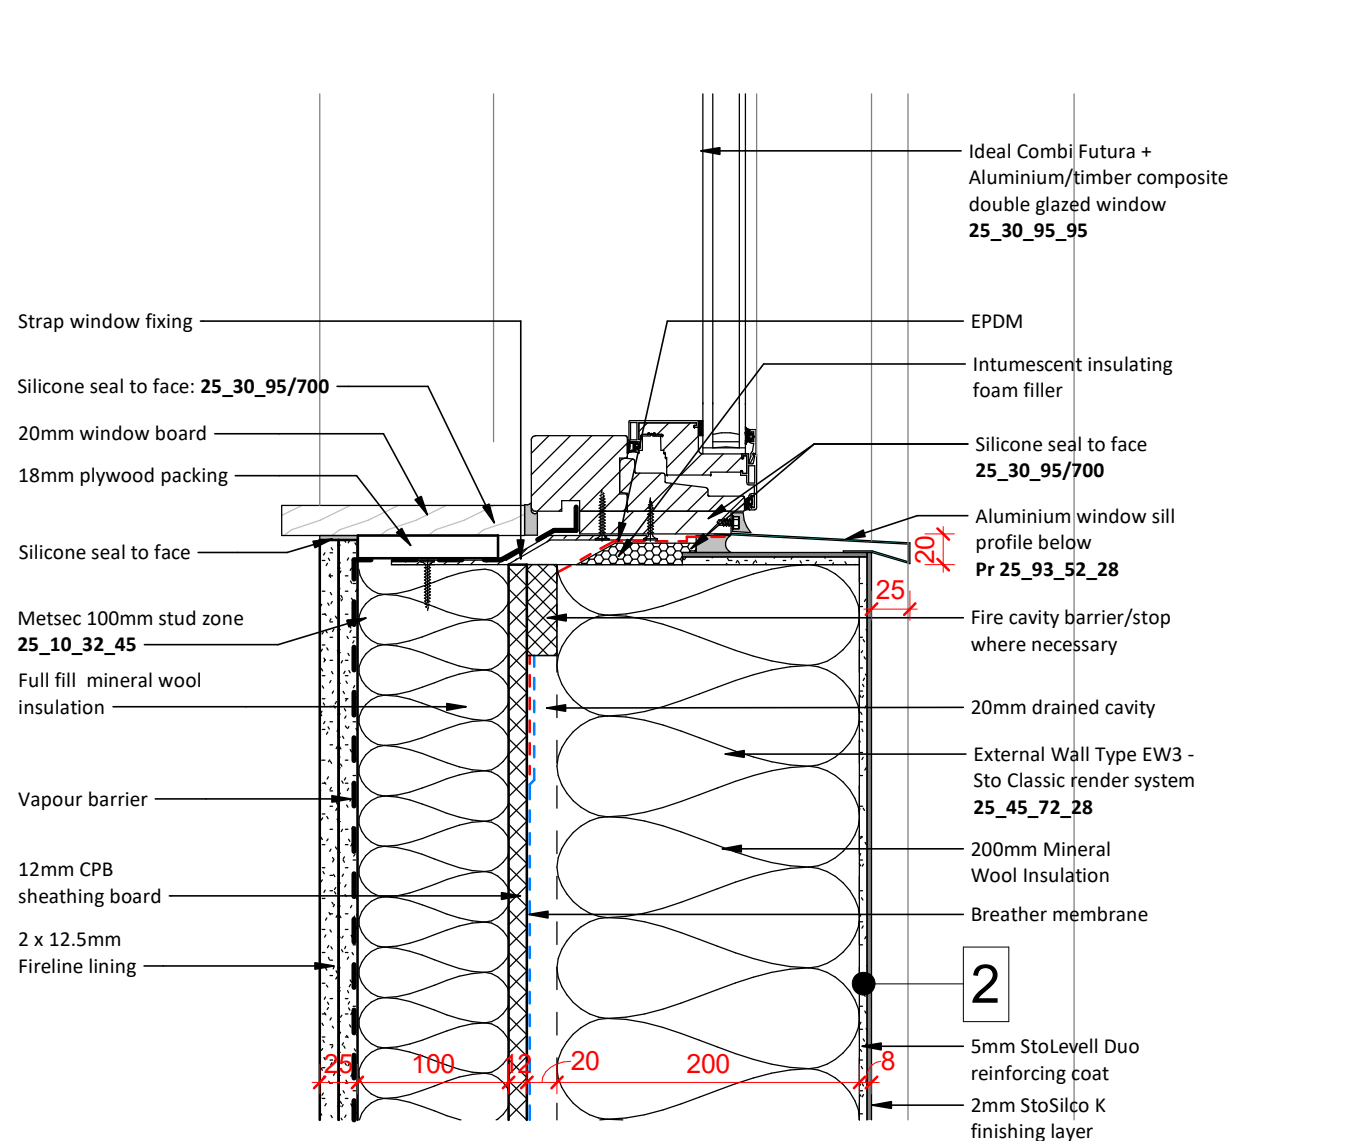

5 Camden Window Sill Detail - Render (Planning)
1 : 5

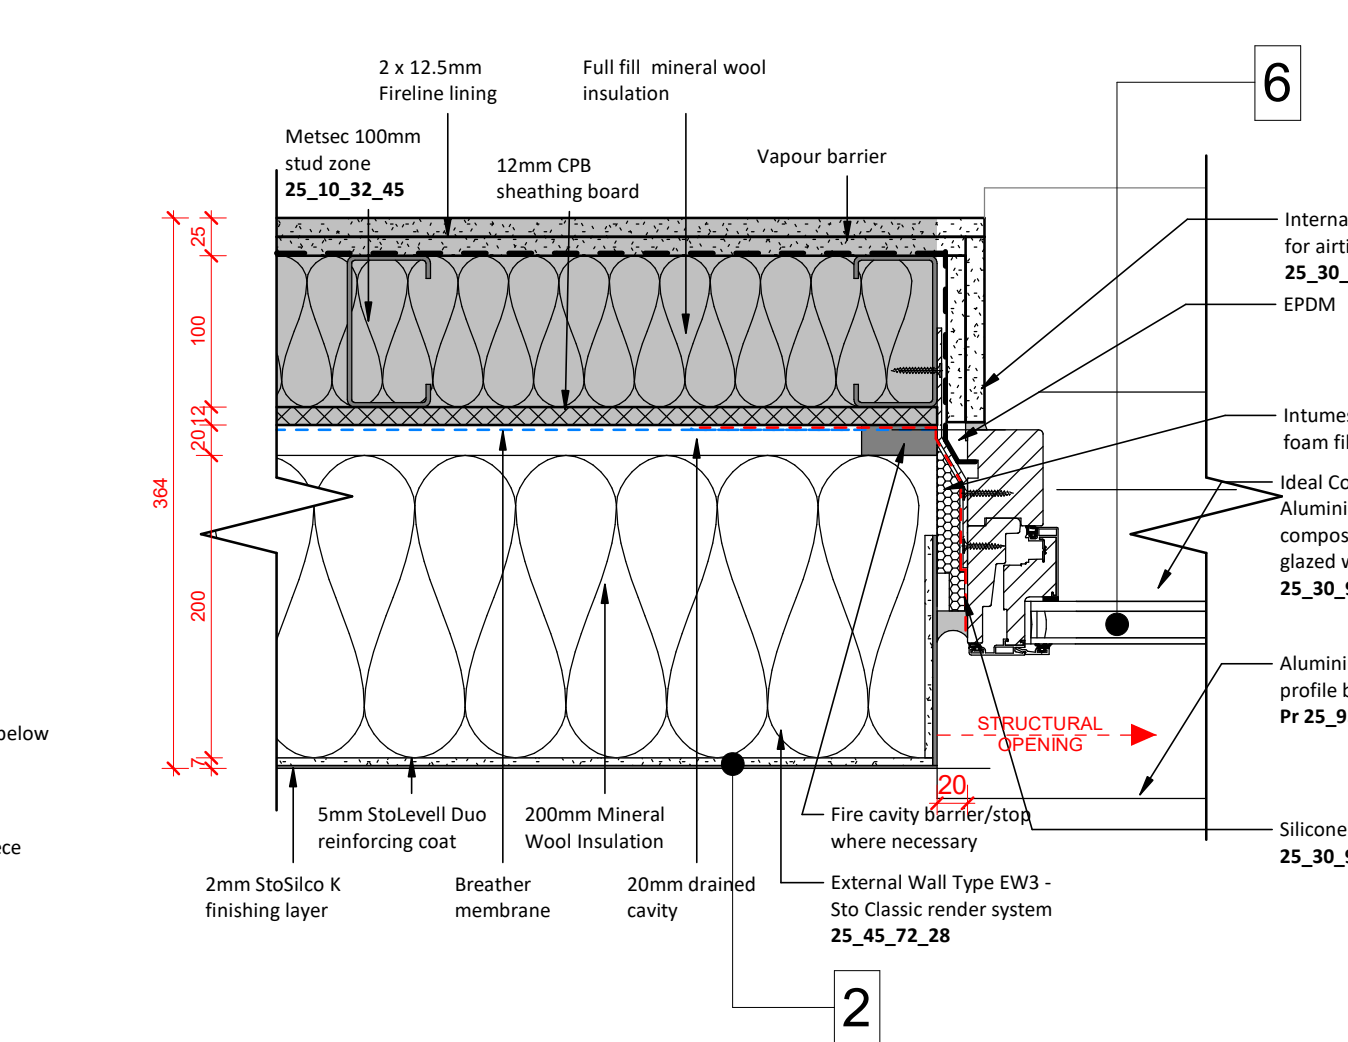

8 Camden Window Jamb Detail - Render (Planning)
1 : 5

NOTE
DO NOT SCALE FROM THIS DRAWING. FIGURED DIMENSIONS
ONLY ARE TO BE TAKEN FROM THIS DRAWING. ALL
DIMENSIONS ARE IN MILLIMETRES UNLESS OTHERWISE
STATED;
CONTRACTOR TO CHECK AND CONFIRM ALL DIMENSIONS AND
SETTING OUT ON SITE. REPORT ANY ERRORS OR OMISSIONS
TO WGI;
CURRENT MODEL FILE NAME: Project Template

Elevation Legend

- Facing Brickwork - Michelmersh
Ref.: **25_13_50_51**
Lindfield Yellow Multi. Medium buff.
Mortar colour: natural
- Render System - Wetherby System
Wetherby 4S Silicone 1.5mm 'k'
Colour: STO B62 80 03
Finish: roughness level 3.0
Ref.: **25_45_72_28**
- Corium Terracotta Rainscreen
Cladding Ref.: **25_20_70_25**
Colour: Green with glazed finish
Cladding mortar: PAREX
Historical KL EA255 Light Grey
- Metal mesh panels on SHS framing to stair core.
Finish: galvanised mild steel mesh
Manufacturer/Supplier: Jackson
Fencing
Material: 4 mm steel wire panel
Finish: Galvanised
Reference: 358 Securi-Mesh
- Profiled metal cladding to stair core
and ends of walkways
Colour: RAL 1035
- Ideal Combi Futura + windows
Colour: RAL 1035
- KAWNEER AA100 curtain wall and door
Colour: RAL 1035
- Maintenance access ladder - galvanised steel
- Balustrade (rear elevation):
RAL 9003
- Louvre doors
Colour: RAL 1035
- Walkways floor finish: Parkside
Architectural Tiles Range: Elvert
Sand 5770 Colour: "Sand"
- Acoustic plant screen. Colour:
RAL1035

PL1	27-01-2025	TP	TE	Issued to discharge Planning Condition 3
REV	DATE	BY	CHECKED	NOTE



STATUS

SUITABILITY DESCRIPTION

S3

SUITABLE FOR REVIEW AND COMMENT

Watkins Gray International LLP

Colechurch House, 1 London Bridge Walk, London SE1 2SX, United Kingdom

t: +44 (0)20 7940 8400

Camden Hostels Project - Camden Road Site,

248-250 Camden Road, London NW1 9HE

Camden - Planning - Camden Road Hostel -

External Details -

SIZE

SCALE

DRAWN BY

CHECKED BY

FIRST ISSUE DATE

A1

As indicated

AA

TP

27/01/25

Project Number

Originator

Zone

Level

Type

Role

Number

Revision

123007

WGI

CA

ZZ

DR

A

4003

PL1