

NOTE  
DO NOT SCALE FROM THIS DRAWING. FIGURED DIMENSIONS  
ONLY ARE TO BE TAKEN FROM THIS DRAWING. ALL  
DIMENSIONS ARE IN MILLIMETRES UNLESS OTHERWISE  
STATED;  
CONTRACTOR TO CHECK AND CONFIRM ALL DIMENSIONS AND  
SETTING OUT ON SITE. REPORT ANY ERRORS OR OMISSIONS  
TO WGI;  
CURRENT MODEL FILE NAME: Project Template

### Elevation Legend

- 1 Facing Brickwork  
Manufacturer: Wienerberger  
Reference: K20165p Staffordshire  
Smooth Blue Facing Brick  
Colour: Blue Perforated  
Pattern: Stack Bond  
Mortar: CEMEX - colour to match  
PAREX Historical KL EA257 Dark  
Grey  
**25\_13\_50\_51**
- 2 Render System - Wetherby 4S  
Silicone 1.5mm 'k'  
Colour: STO B71 85 10  
Finish: roughness level 3.0  
**25\_45\_72\_28**
- 3 Cladding Profile Type A:  
Manufacturer: Argeton  
Ref: Sample 02872.00 / CSGG136  
Colour: to match RAL 130-50-30  
Finish: Single Glaze  
(colour sample only)  
Argeton Rainscreen Cladding:  
tile Profile A **25\_20\_70\_25**
- 4 Cladding Profile Type B:  
Manufacturer: Argeton  
Ref: Sample 02872.00 / CSGG136  
Colour: to match RAL 130-50-30  
Finish: Single Glaze  
(colour sample only)  
Argeton Rainscreen Cladding:  
tile Profile B **25\_20\_70\_25**
- 5 Perforated Vertical Metal  
Rainscreen Cladding to stairs  
Colour: RAL 1035
- 6 Balustrade: RAL 9003
- 7 Walkways floor finish: porcelain  
tile Manufacturer: Parkside  
Architectural Tiles Range: Elvert  
Sand 5770  
Colour: "Sand"
- 8 Louvred Metal Door  
Colour: RAL 1035
- 9 Windows  
Colour: RAL 1035
- 10 Roof balustrade - galvanised  
steel
- 11 KAWNEER AA100 curtain wall  
and door  
Colour: RAL 1035
- 12 Acoustic plant screen. Colour:  
RAL1035

PL1	06-02-2025	TP	TE	Planning Issue
REV	DATE	BY	CHECKED	NOTE


STATUS: S3  
SUITABILITY DESCRIPTION: SUITABLE FOR REVIEW AND COMMENT

Watkins Gray International LLP  
Colechurch House, 1 London Bridge Walk, London SE1 2SX, United Kingdom  
t: +44 (0)20 7940 8400

Camden Hostels Project - Chester Road Site,  
2 Chester Road, London N19 5BP

Planning Elevation - South

SIZE	SCALE	DRAWN BY		CHECKED BY		FIRST ISSUE DATE		
A1	As indicated	AA		TP		07/02/25		
Project Number		Originator	Zone	Level	Type	Role	Number	Revision
123007		WGI	CH	ZZ	DR	A	4020	PL1

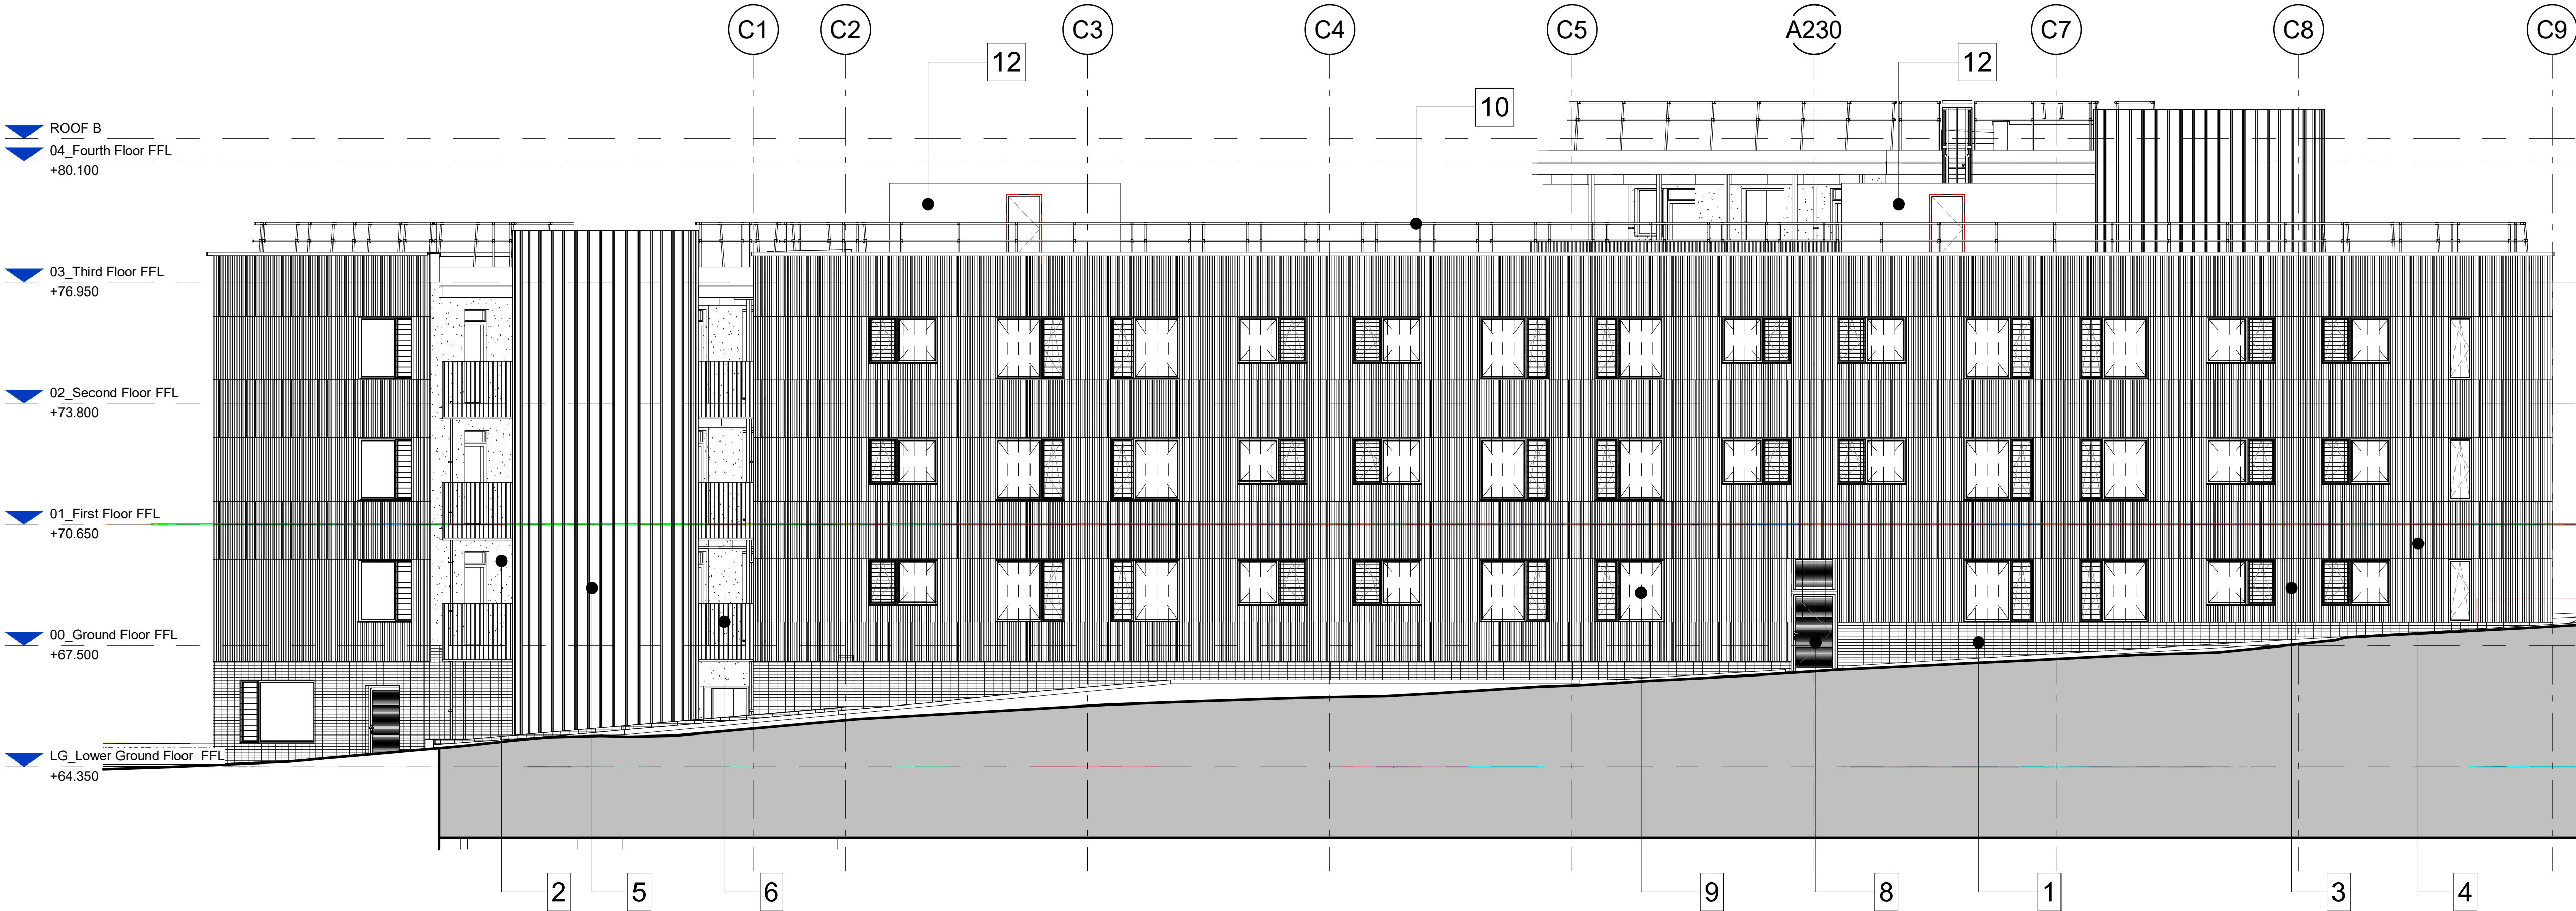

1 South West Elevation GA (Planning)  
1 : 100

1 0 1 2 3 4 5  
SCALE 1:100 m