



1 Section Through typical walkway front door (Planning)
1 : 5

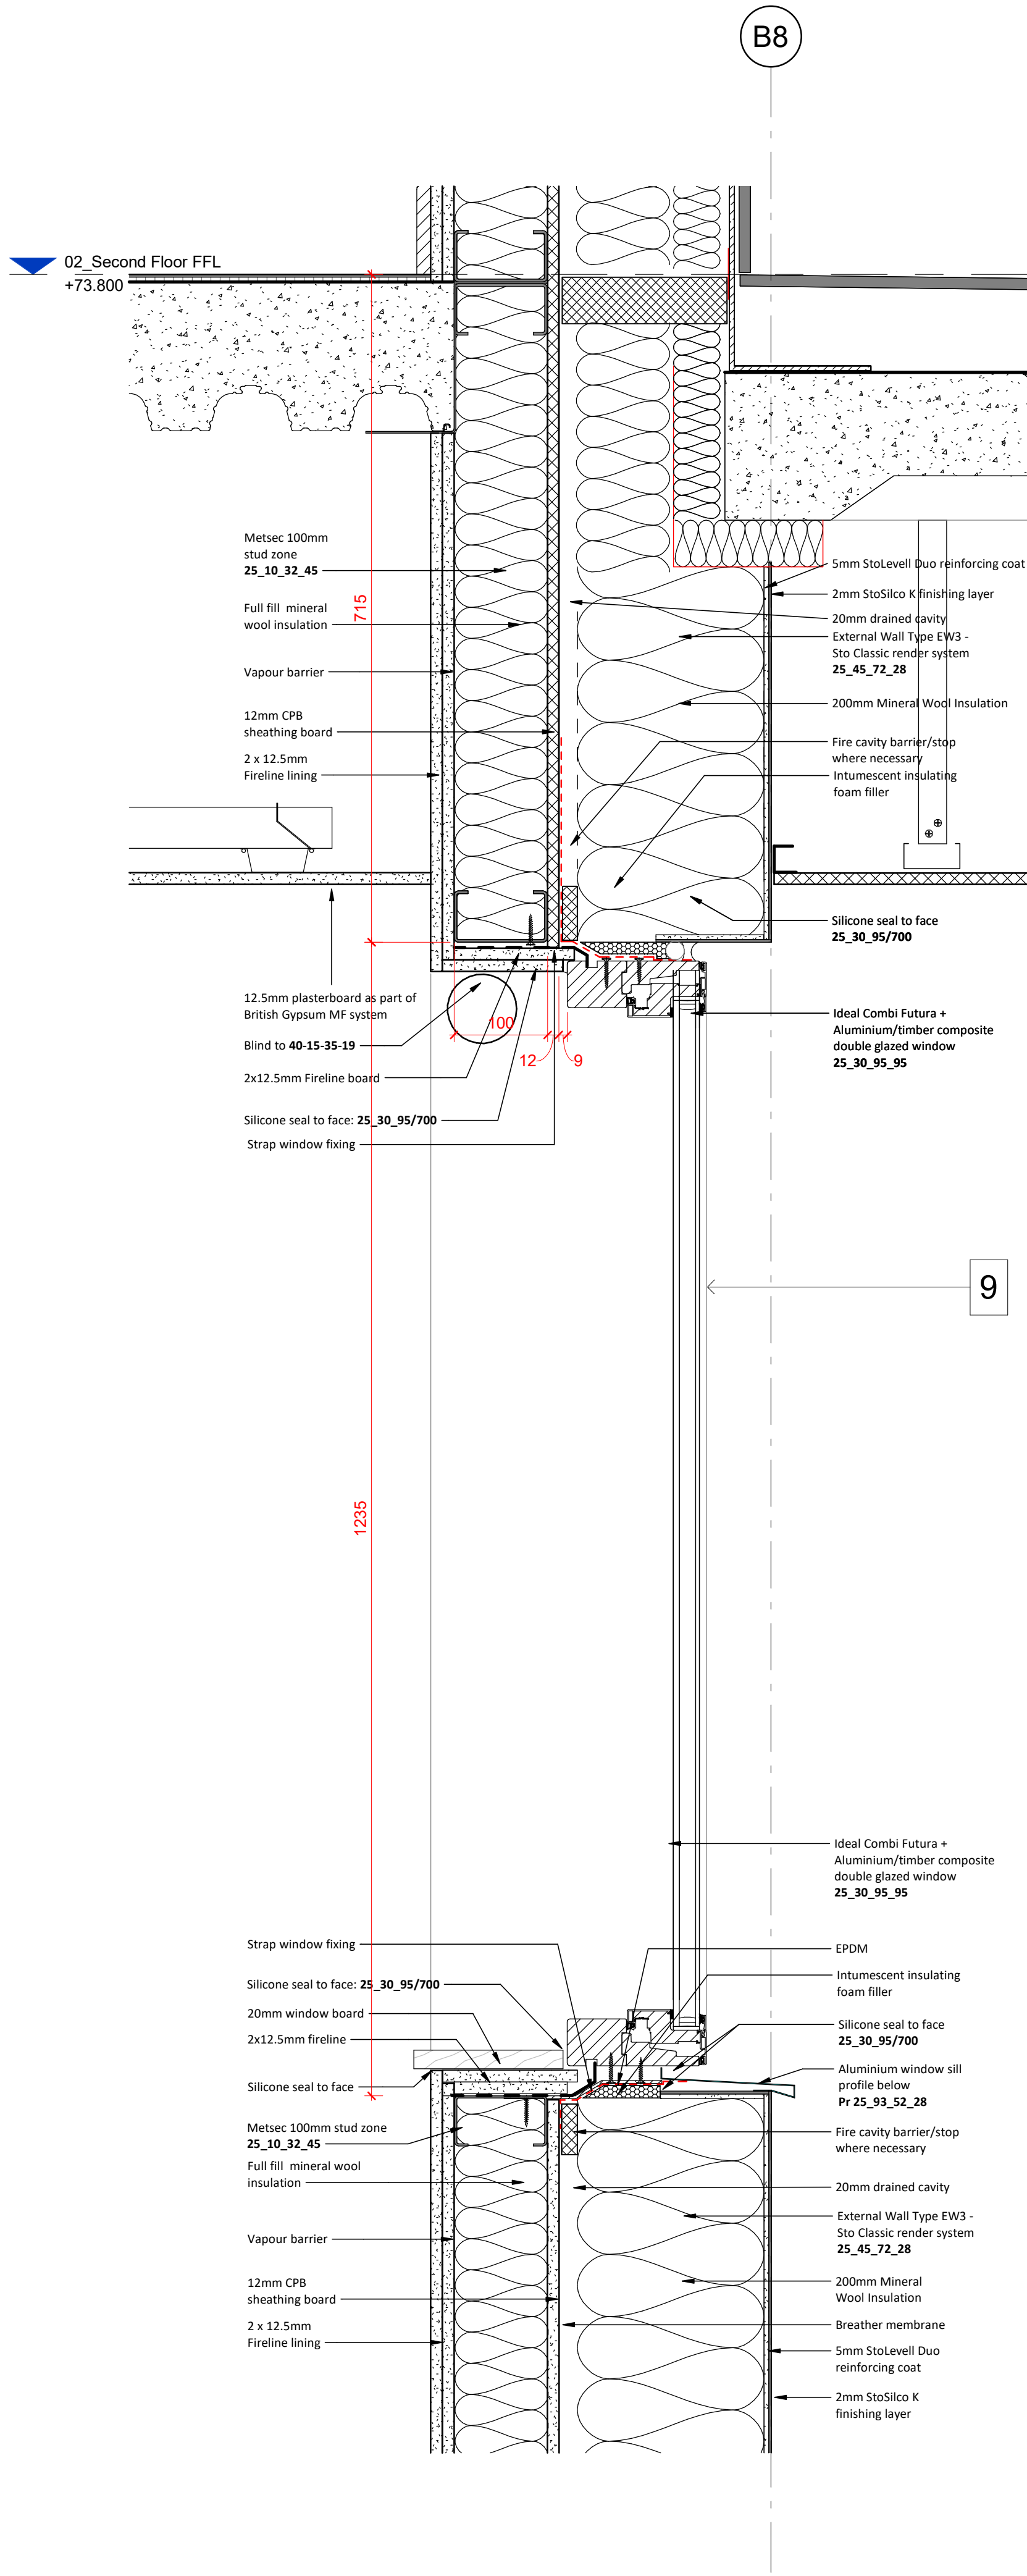

2 Section Through typical walkway window (Planning)
1 : 5

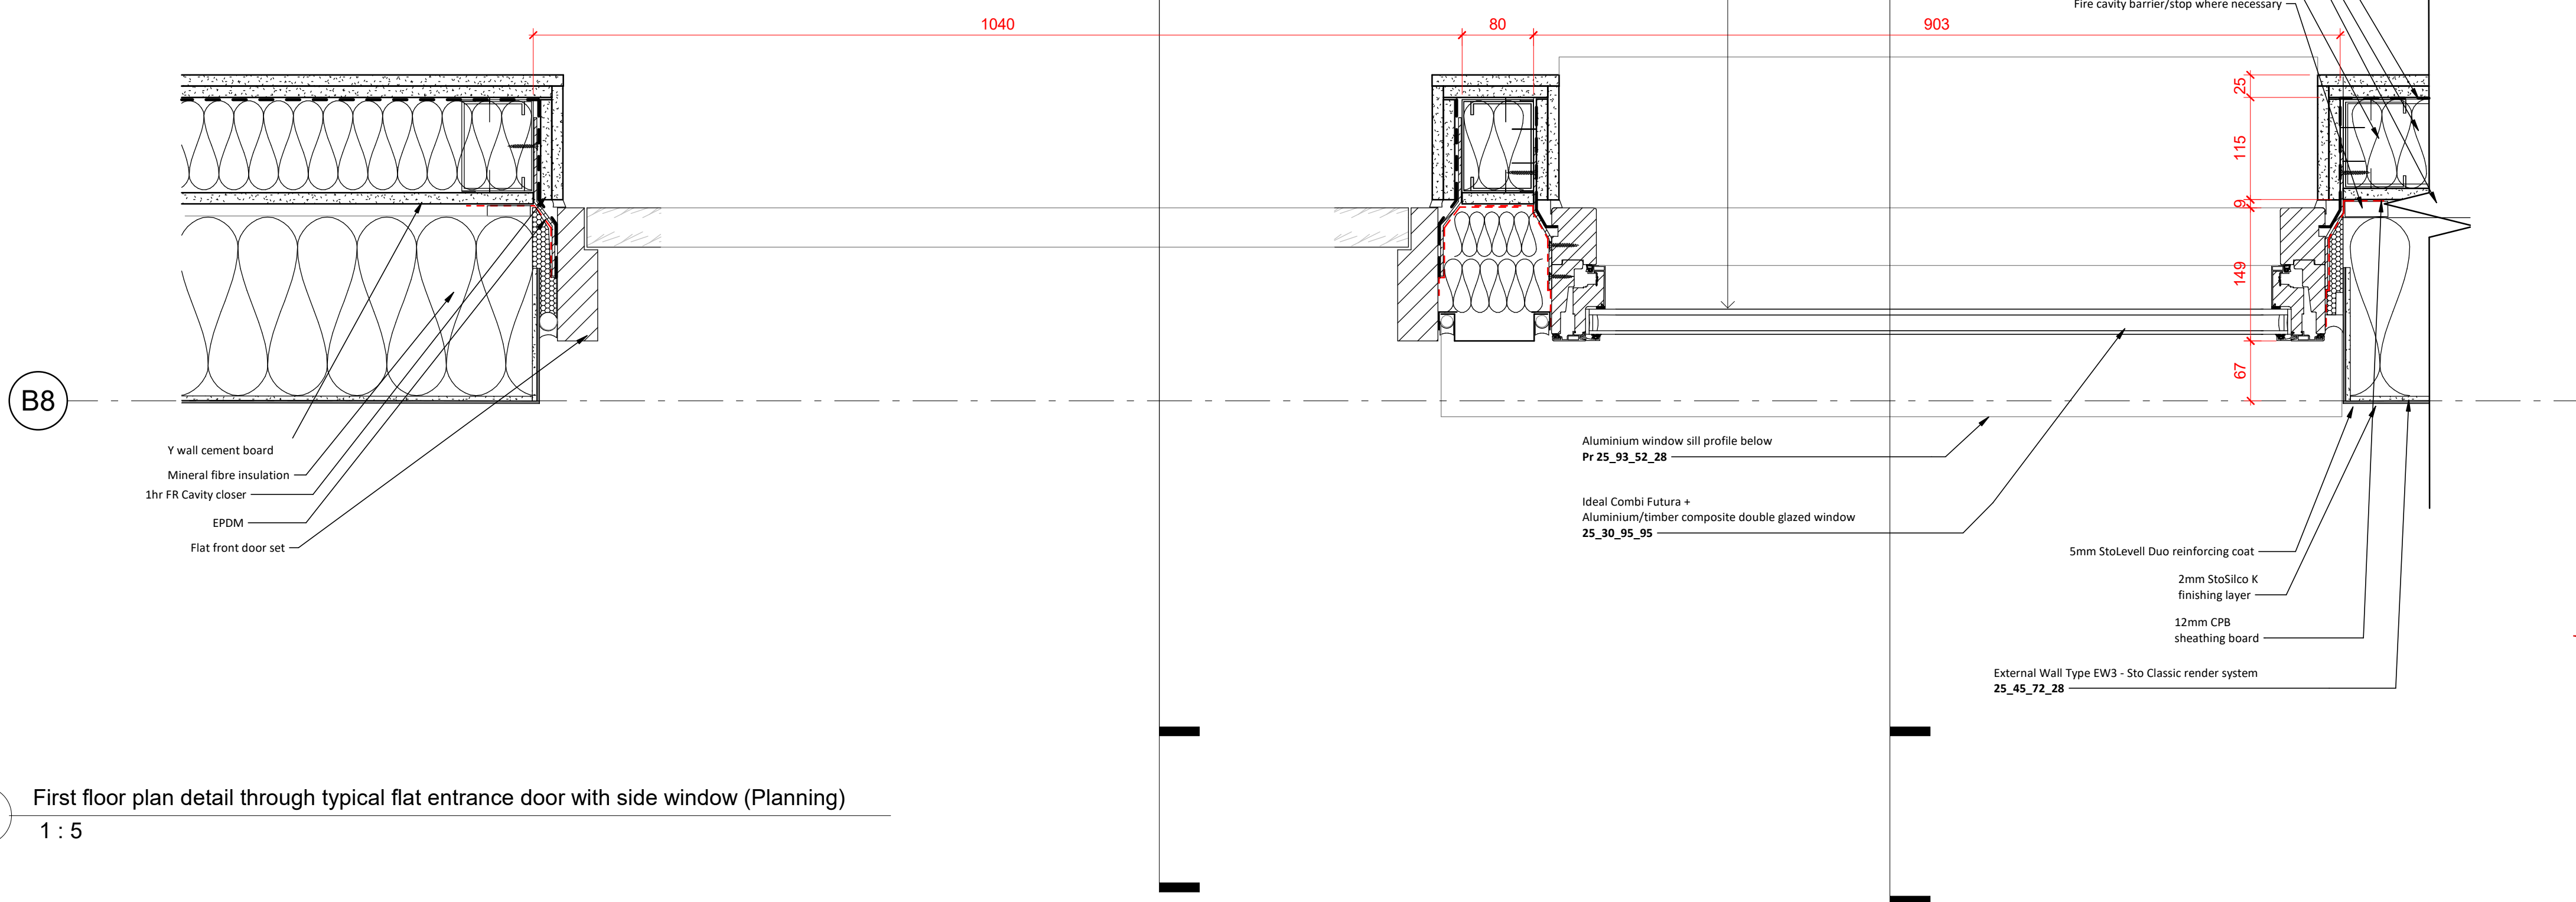

3 First floor plan detail through typical flat entrance door with side window (Planning)
1 : 5

NOTE:
DO NOT SCALE FROM THIS DRAWING. FIGURED DIMENSIONS
ONLY ARE TO BE TAKEN FROM THIS DRAWING. ALL
DIMENSIONS ARE IN MILLIMETRES UNLESS OTHERWISE
STATED.
CONTRACTOR TO CHECK AND CONFIRM ALL DIMENSIONS AND
SETTING OUT ON SITE. REPORT ANY ERRORS OR OMISSIONS
TO WGI.
CURRENT MODEL FILE NAME: Project Template

50 0 50 100 150 200 250
SCALE 1:5
mm

Elevation Legend

- Facing Brickwork
Manufacturer: Wienerberger
Reference: K20165p Staffordshire
Smooth Blue Facing Brick
Colour: Blue Porcelain
Pattern: Stack Bond
Mortar: CEMEX - colour to match
PAREX Historical KL EA257 Dark Grey
25_13_50_51
- Render System - Wetherby 4S
Silicone 1.5mm 'K'
Colour: STO B71 85 10
Finish: roughness level 3.0
25_45_72_28
- Cladding Profile Type A:
Manufacturer: Argelton
Ref: Sample 02872.00 / CSGG136
Colour: to match RAL 130-50-30
Finish: Single Glaze
(colour sample only)
Argelton Rainscreen Cladding:
tile Profile A 25_20_70_25
- Cladding Profile Type B:
Manufacturer: Argelton
Ref: Sample 02872.00 / CSGG136
Colour: to match RAL 130-50-30
Finish: Single Glaze
(colour sample only)
Argelton Rainscreen Cladding:
tile Profile B 25_20_70_25
- Perforated Vertical Metal
Rainscreen Cladding to stairs
Colour: RAL 1035
- Balustrade: RAL 9003
- Walkways floor finish: porcelain
tile Manufacturer: Parkside
Architectural Tiles Range: Eivert
Sand 5770
Colour: "Sand"
- Louvre Metal Door
Colour: RAL 1035
- Windows
Colour: RAL 1035
- Roof balustrade - galvanised
steel
- KAWNEER AA100 curtain wall
and door
Colour: RAL 1035
- Acoustic plant screen. Colour:
RAL1035

PL1 06-02-2025 TP TE Planning Issue
REV DATE BY CHECKED NOTE

STATUS: S3 SUITABILITY FOR REVIEW AND COMMENT
WGI
Wetkin Gray International LLP
Colindale House, 1 London Bridge Walk, London SE1 2DQ, United Kingdom
t: +44 (0)20 7940 8400

Camden Hostels Project - Chester Road Site,
2 Chester Road, London N19 5BP

Chester typical flat front door arrangement
with side window (Planning)

SIZE	SCALE	DRAWN BY	CHECKED BY	FIRST ISSUE DATE		
A0	As indicated	AA	TP	10/02/25		
Project Number	Operator	Zone	Level	Type	Room	Revision
123007	WGI	CH	ZZ	DR	A	4034 PL1