


Any given dimensions on Architectural drawings require verification on site prior to any works progressing.

Drawings are to be read alongside MEP, Structural, and any other relevant Consultants and Contractors drawings as well as any other relevant information.

KEY:

Existing Walls

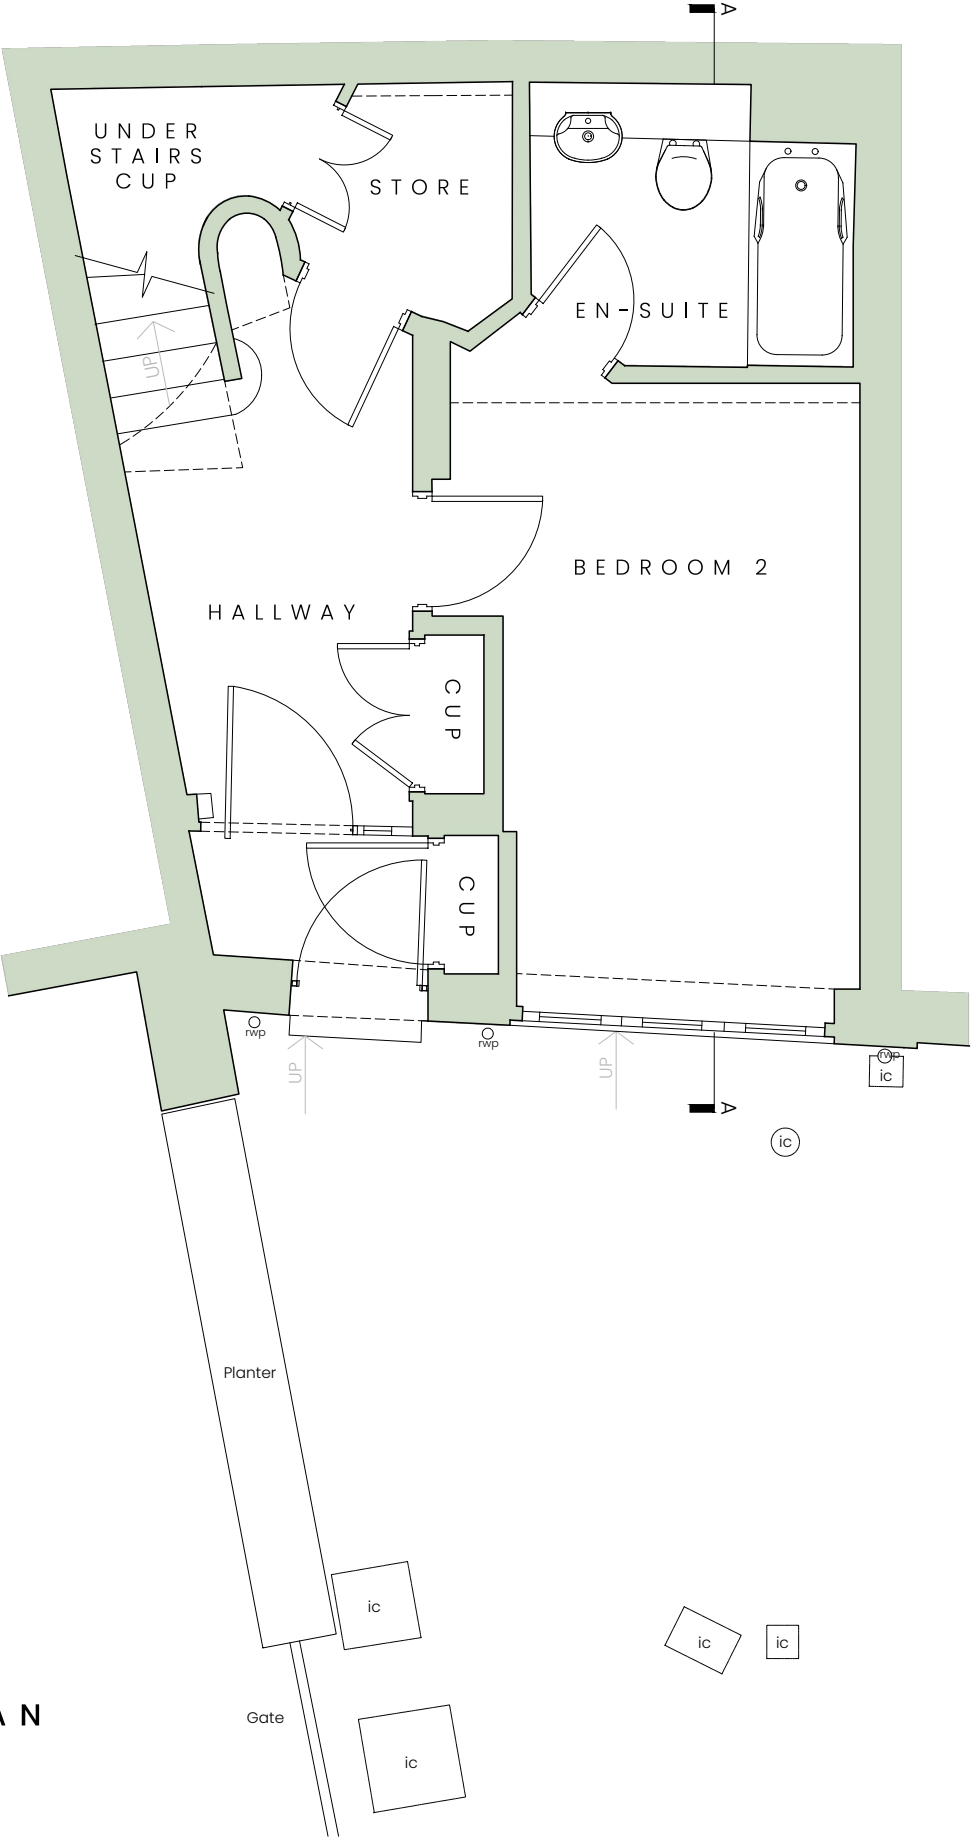

[ 01 ] EXISTING GROUND FLOOR PLAN  
SCALE 1:50 @ A3



PL	14.03.25	Issued for Planning	KK	FA
REV	Date	Description	DRW	CHK

PLANNING				
PROJECT TITLE				
8 Eglon Mews				
Primrose Hill, London, NW1 8YS				
DRAWING TITLE				
Existing Floor Plan				
Ground Floor				
PROJECT NO.		SCALE/SIZE		
0015		1:50 @ A3		
DWG NO.		REV		
01		PL		

