


Any given dimensions on Architectural drawings require verification on site prior to any works progressing.

Drawings are to be read alongside MEP, Structural, and any other relevant Consultants and Contractors drawings as well as any other relevant information.

KEY:

Existing Walls

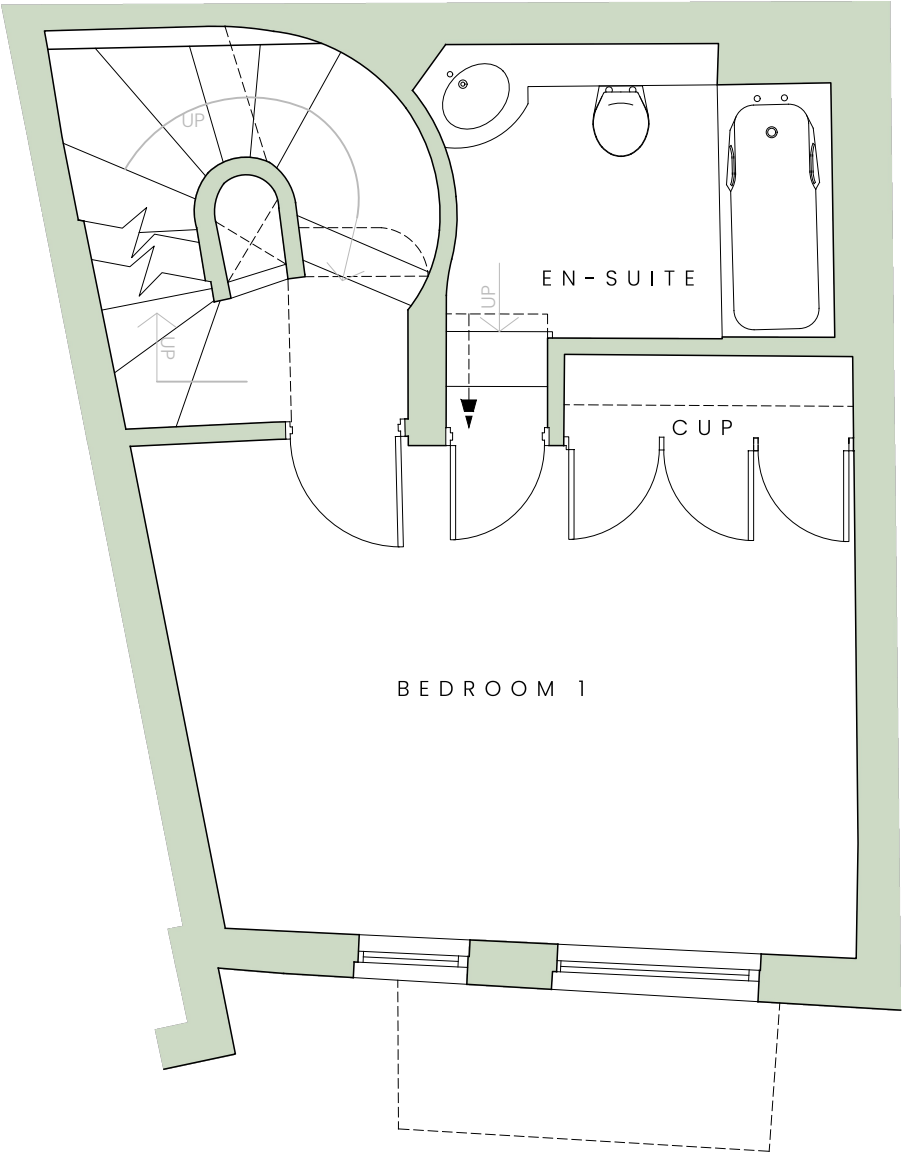

PL	14.03.25	Issued for Planning	KK	FA
REV	Date	Description	DRW	CHK

PLANNING

PROJECT TITLE	
8 Eglon Mews	
Primrose Hill, London, NW1 8YS	
DRAWING TITLE	
Existing Floor Plan	
First Floor	
PROJECT NO.	
0015	
SCALE/SIZE	
1:50 @ A3	
DWG NO.	
02	
REV	
PL	

[01] EXISTING FIRST FLOOR PLAN
SCALE 1:50 @ A3

