


Existing Roof Materials:

The existing roof comprises of slate tiles and roof sheeting, with two rooflights at the rear and one front skylight opening above the balcony.

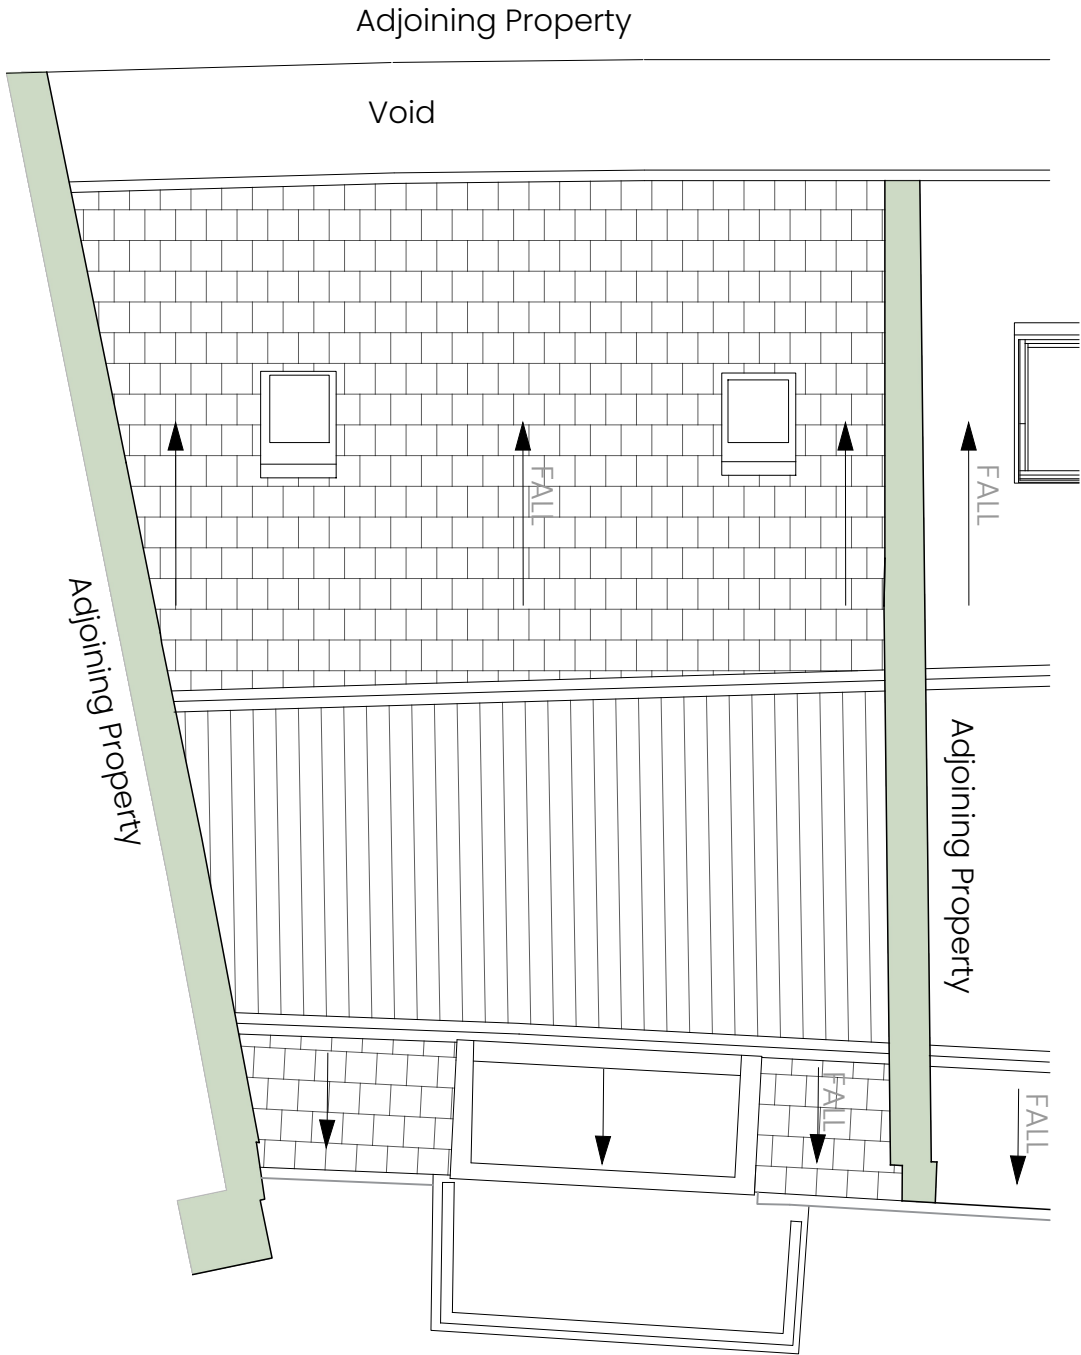

[01] EXISTING ROOF PLAN
SCALE 1:50 @ A3



PL	14.03.25	Issued for Planning	KK	FA
REV	Date	Description	DRW	CHK

PLANNING				
PROJECT TITLE				
8 Egton Mews				
Primrose Hill, London, NW1 8YS				
DRAWING TITLE				
Existing Roof Plan				
PROJECT NO.		SCALE/SIZE		
0015		1:50 @ A3		
DWG NO.		REV		
04		PL		

