




NOTES :  
THIS DRAWING IS THE SUBJECT OF COPYRIGHT AND DESIGN RIGHTS AND SHALL NOT BE REPRODUCED, LOANED, COPIED OR SUBMITTED TO ANY OTHER PARTY WITHOUT CONSENT.

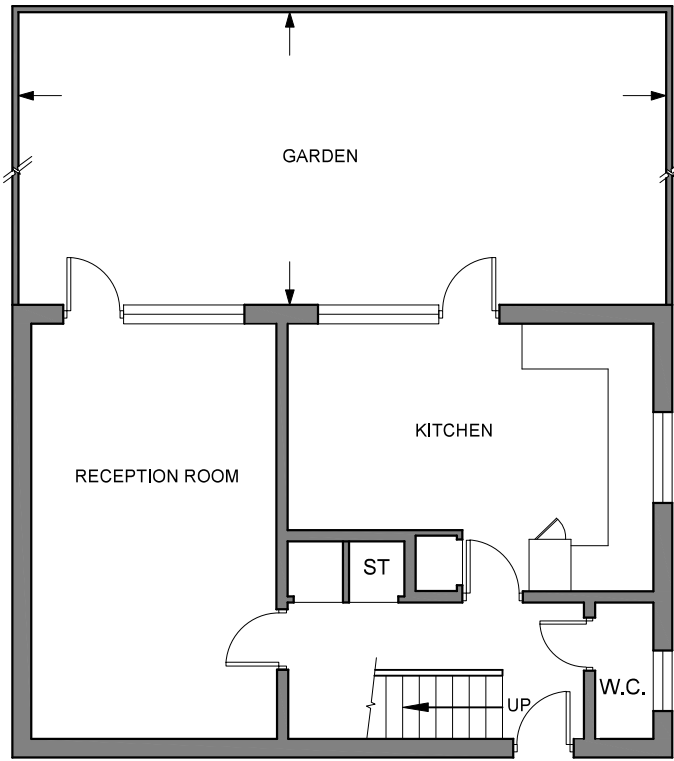

PROPOSED GROUND FLOOR PLAN  
SCALE 1:100 @ A3

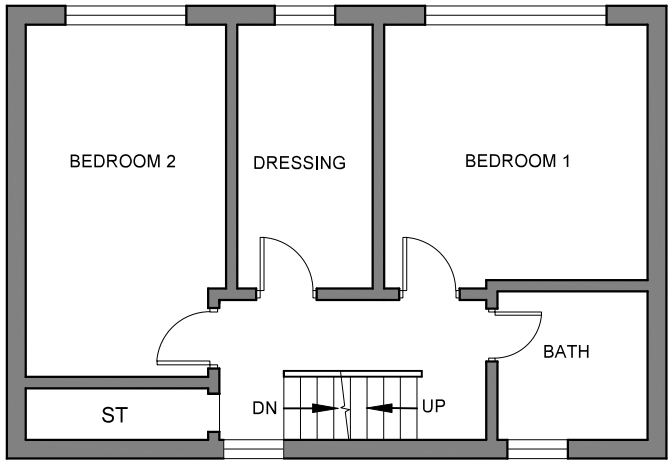

PROPOSED FIRST FLOOR PLAN  
SCALE 1:100 @ A3

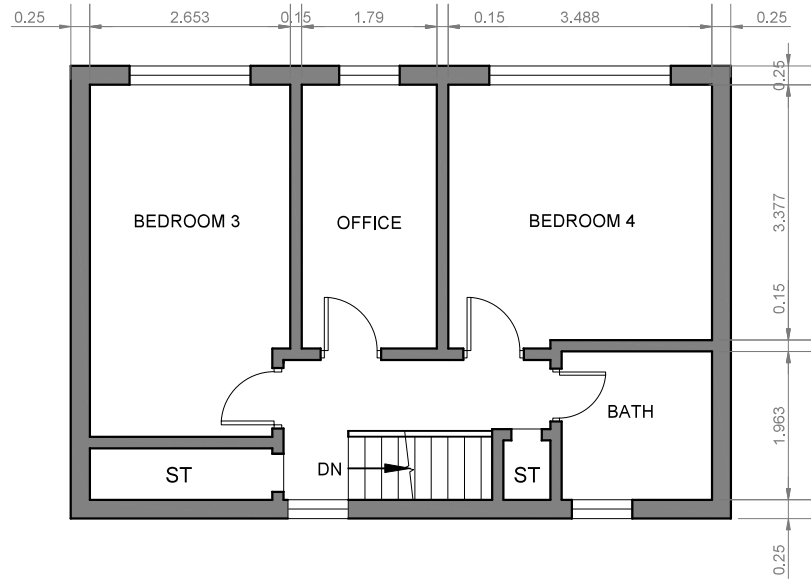

PROPOSED SECOND FLOOR PLAN  
SCALE 1:100 @ A3

|                        |             |            |
|------------------------|-------------|------------|
| NO.                    | DR.         | INFO       |
| DATE                   |             | 28-02-2025 |
| REVISION               |             |            |
| PROJECT                |             |            |
| 41 Orman Road, NW3 4QD |             |            |
| London                 |             |            |
| England                |             |            |
| CLIENT                 |             |            |
| DRAWING TITLE          |             |            |
| PROPOSAL 1             |             |            |
| PROPOSED FLOOR PLANS   |             |            |
| SCALE                  | 1:100       |            |
| SIZE                   | A3          |            |
| JOB NO                 | -           |            |
| STAGE                  | -           |            |
| DWG NO.                | -           |            |
| REVISION               | 0           |            |
| DATE                   | FEBRUARY 28 |            |
| DRAWN                  | -           |            |
| CHECKED                | -           |            |