


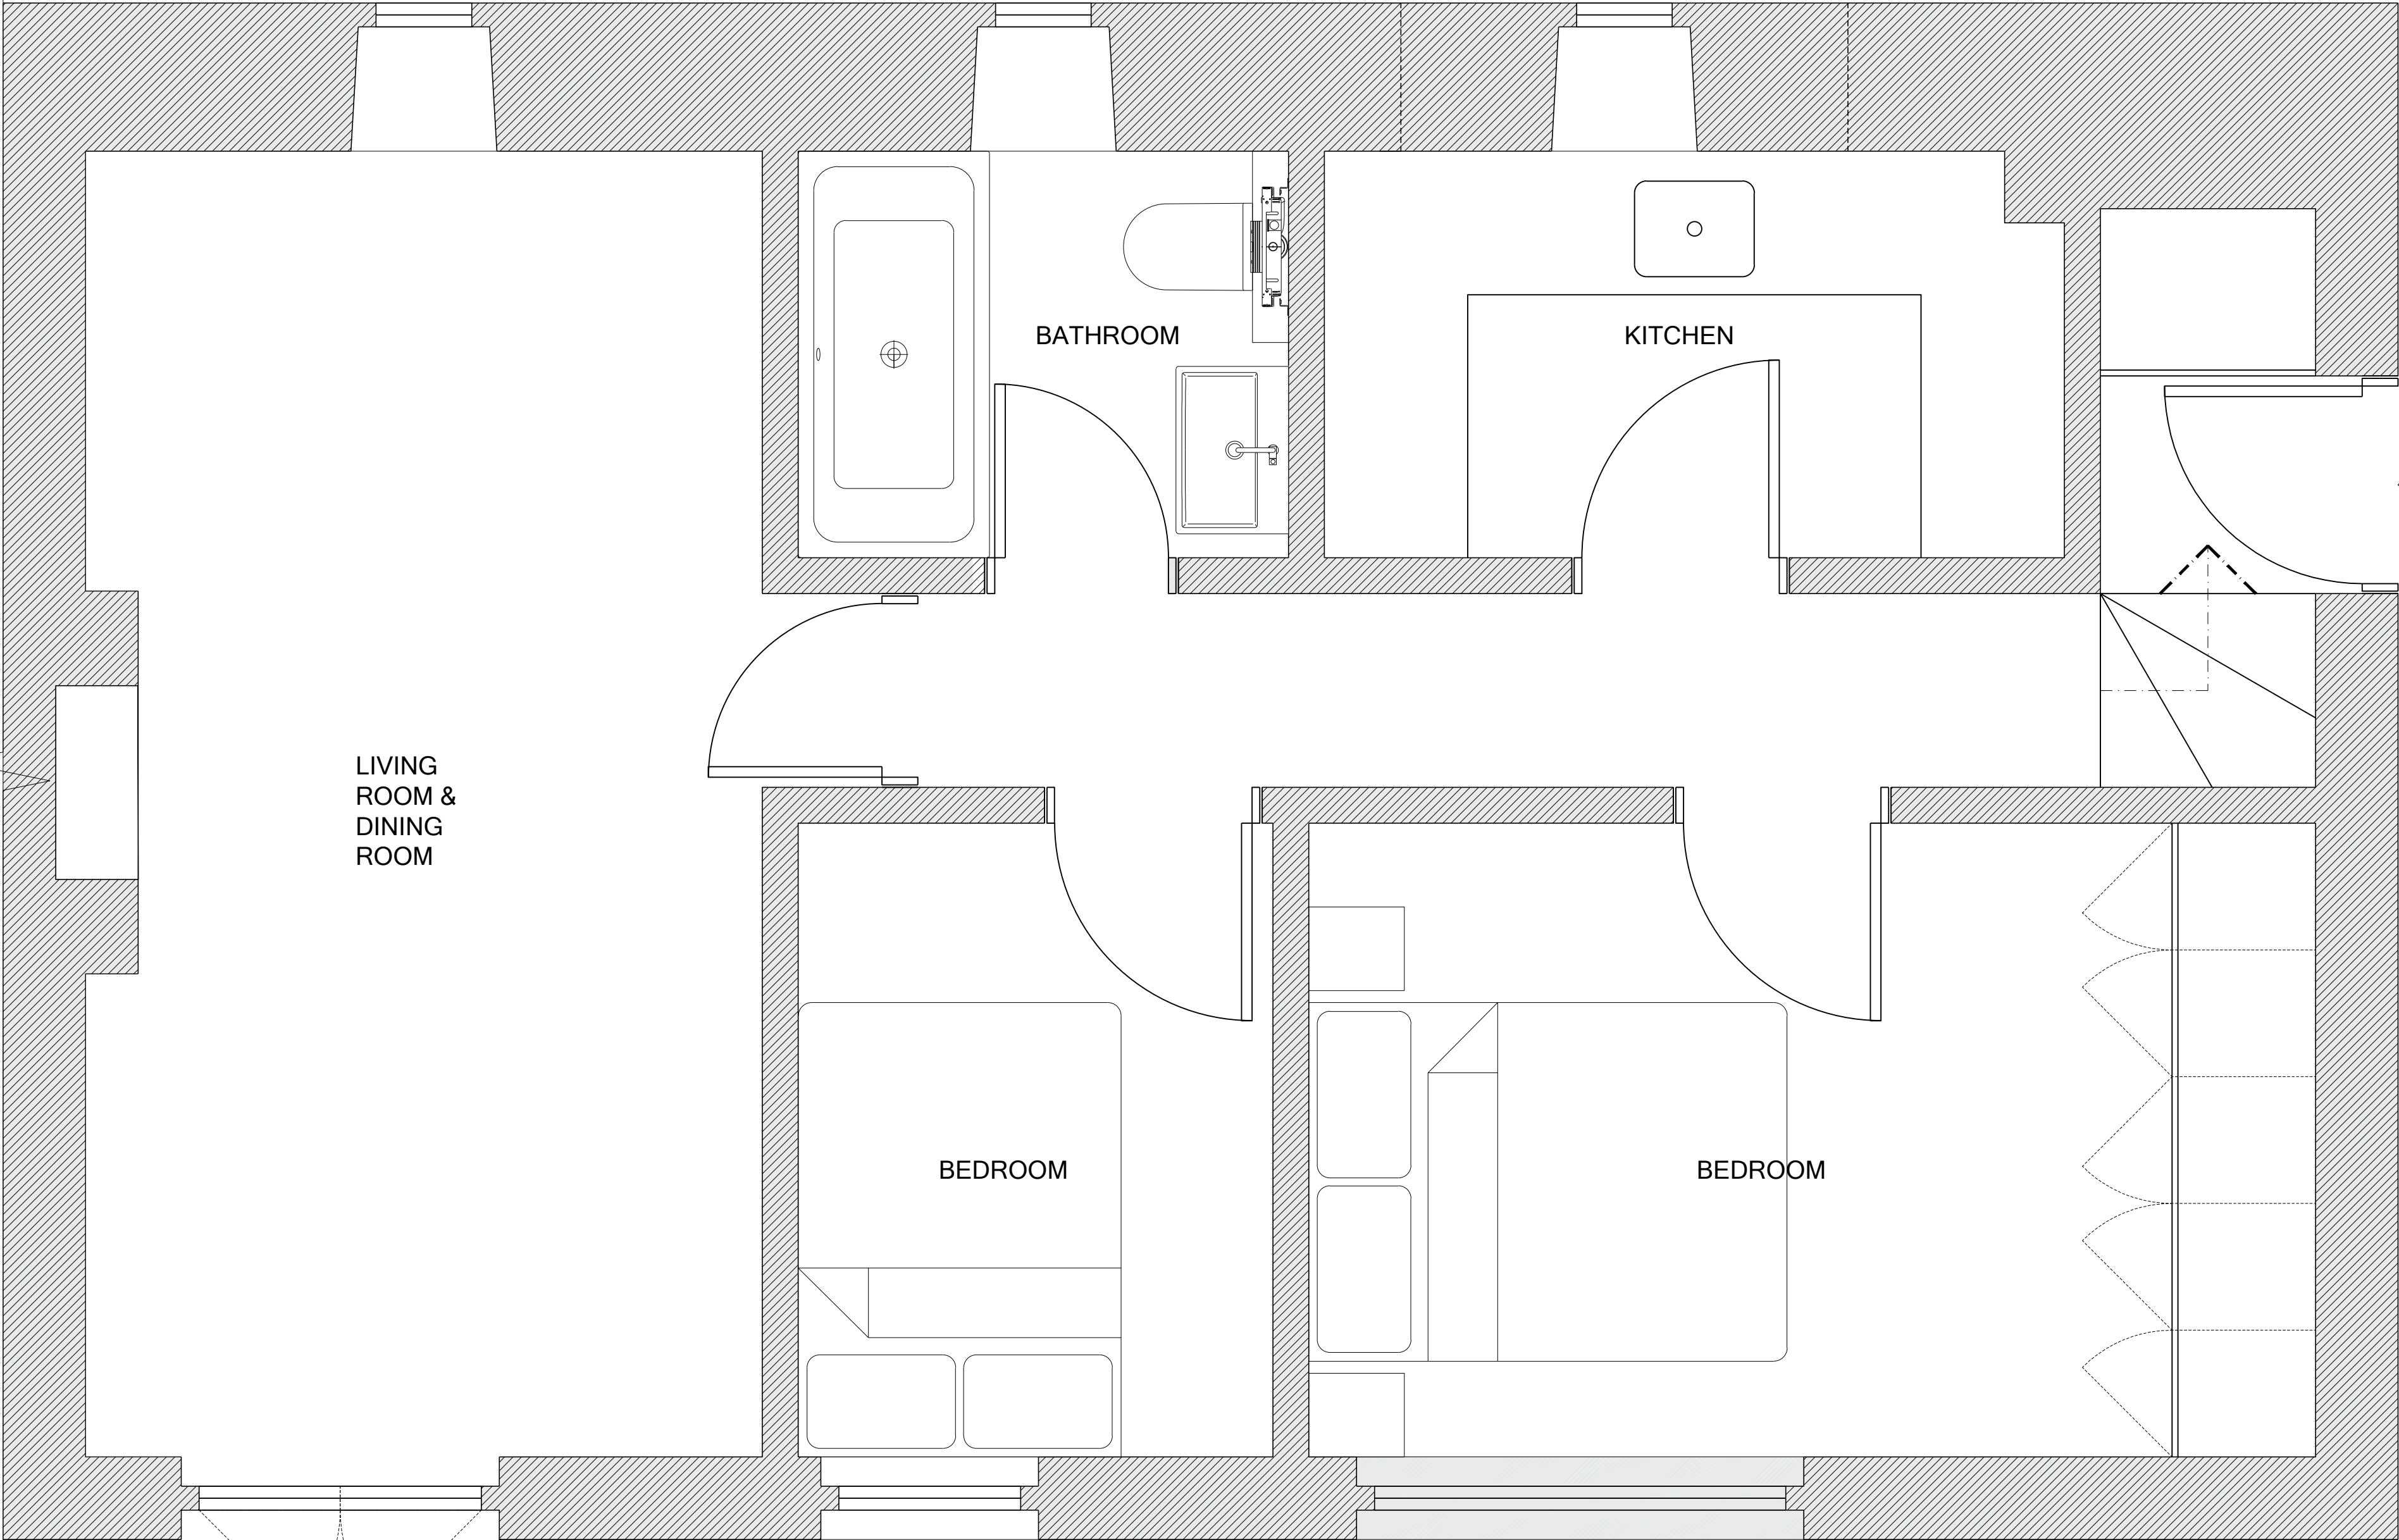

ENTRANCE

1 EXISTING FLOOR PLAN

1:20

VSquared

a. 7 Modbury Gardens
London NW5 3QE
t. +44 (0) 7958 341 925
e. venjaj@yahoo.co.uk

Date

Revision

Applicant
VENJA JANICUEVIC
on behalf of DR. AURORA

Drawing No.

A01

Project
FLAT 1B
HEMPSTEAD HILL GARDENS
NW3 2PH

Title
EXISTING FLOOR PLAN

Scale: 1:20

Size: A2

Project manager:
VJ

Drawn:
TP