

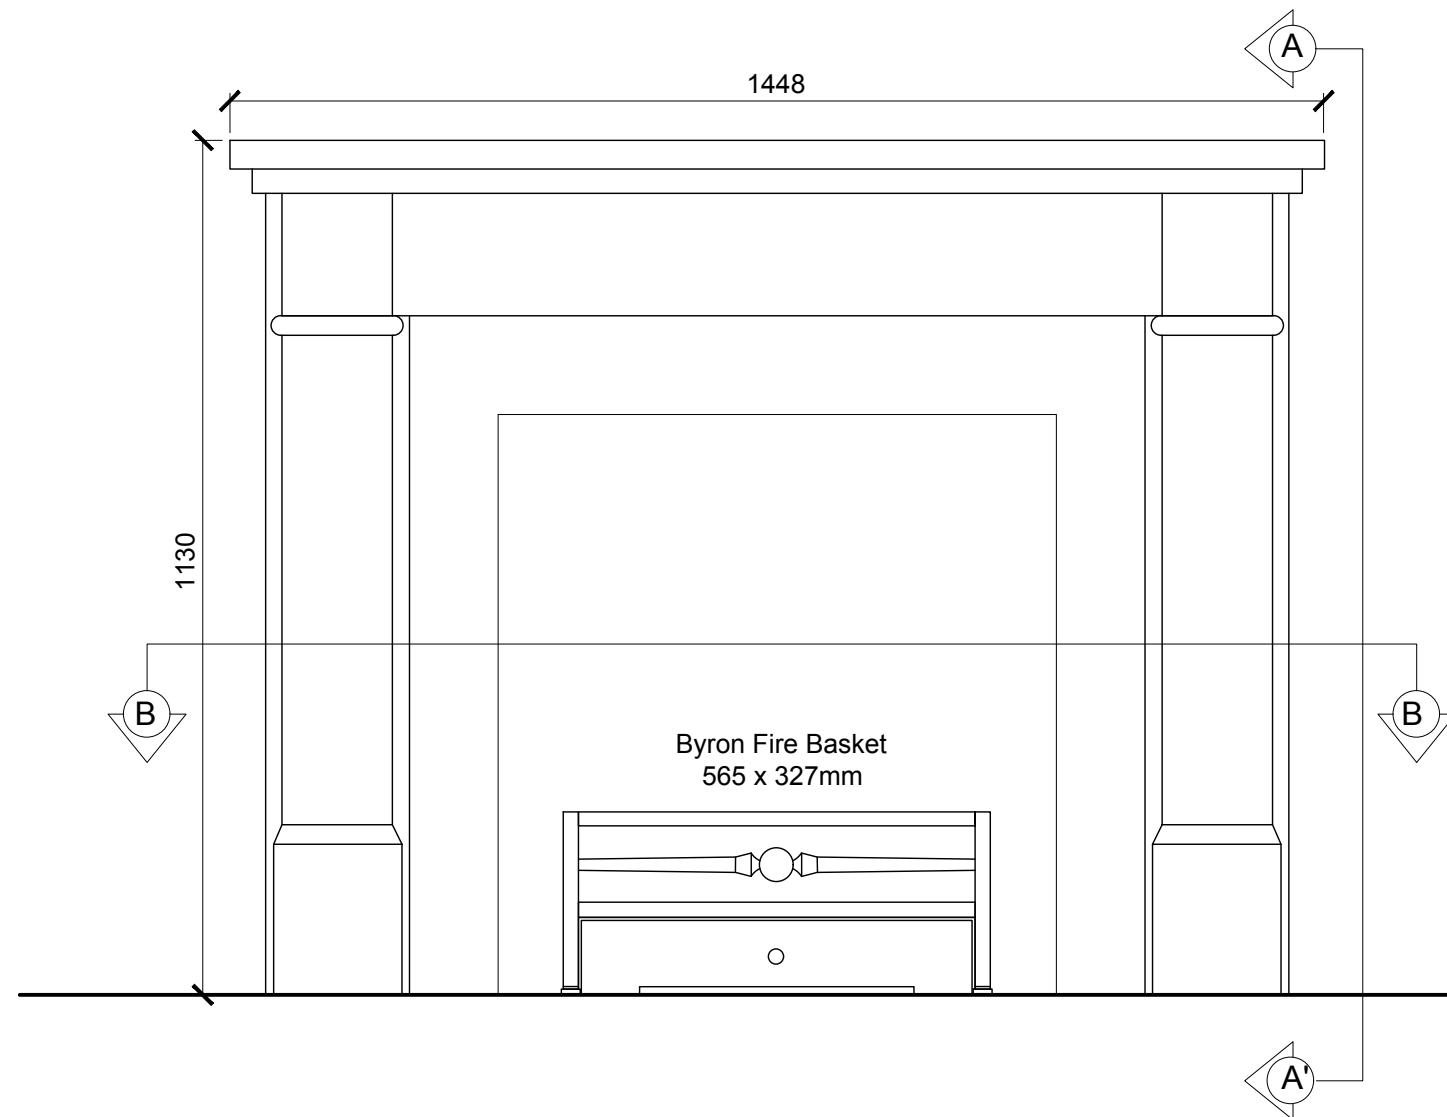


 

FRONT ELEVATION 1:10

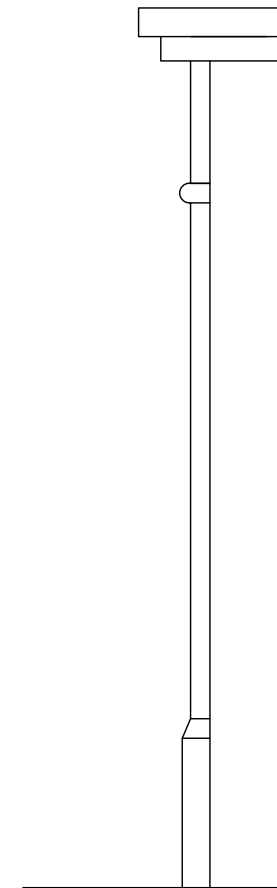

RIGHT ELEVATION 1:10

18 Eton Villas, London NW3 4SG

Proposed Fire Surround to Lower Ground Floor

Berrington Surround 57"

Mark McMahon Victoria Stone Fireplaces • Fires • Flue Systems T 0800 6340510 www.victoriastone.co.uk	
FOR	
SITE	
TITLE Berrington 57" Standard Size Plan View, Elevations, Sections & Details	
WEIGHT	
DRAWN BY LV	SCALE 1:12, 1:10, 1:5 @ A3
CHECKED BY MS	DRAWING NUMBER 900260 REV
DATE 14/01/2025	