

_CLIENT NAME
PRIVATE

_PROJECT NAME
36 MANSFIELD ROAD

_PROJECT NUMBER
2501

jaxon ARCHITECTURE LTD.
ARCHITECTURE - INTERIOR DESIGN - MASTERPLANNING
11 The Crescent, Canterbury, CT2 7AQ
info@jaxonarchitecture.com
www.jaxonarchitecture.com


All reproduction & intellectual and property rights reserved © 2008

In association with:


NOTE:

Do not scale dimensions from drawings. She verify all dimensions prior to construction. Report all discrepancies to JAXON ARCHITECTURE immediately. This drawing is to be read in conjunction with all relevant documents and drawings.


jaxon ARCHITECTURE

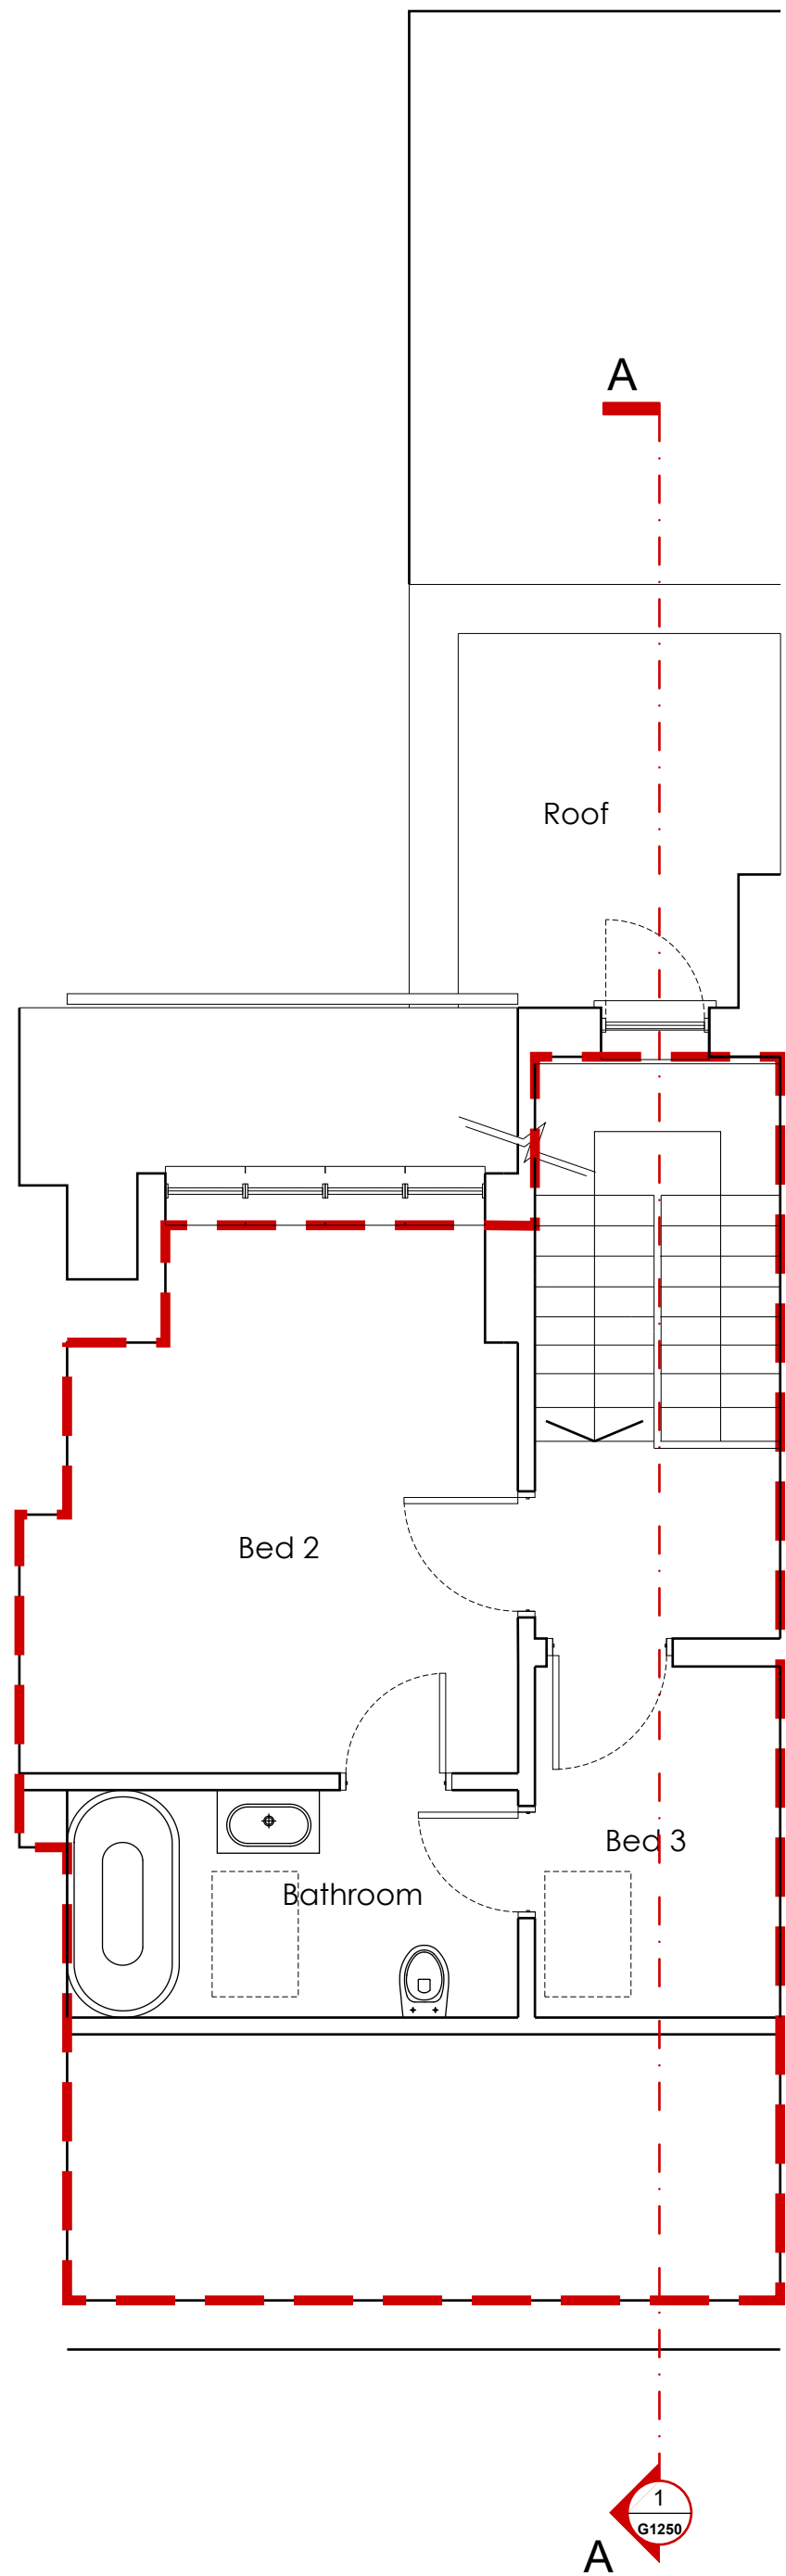


1. LOFT PLAN
1:50@A1/ 1:100@A3

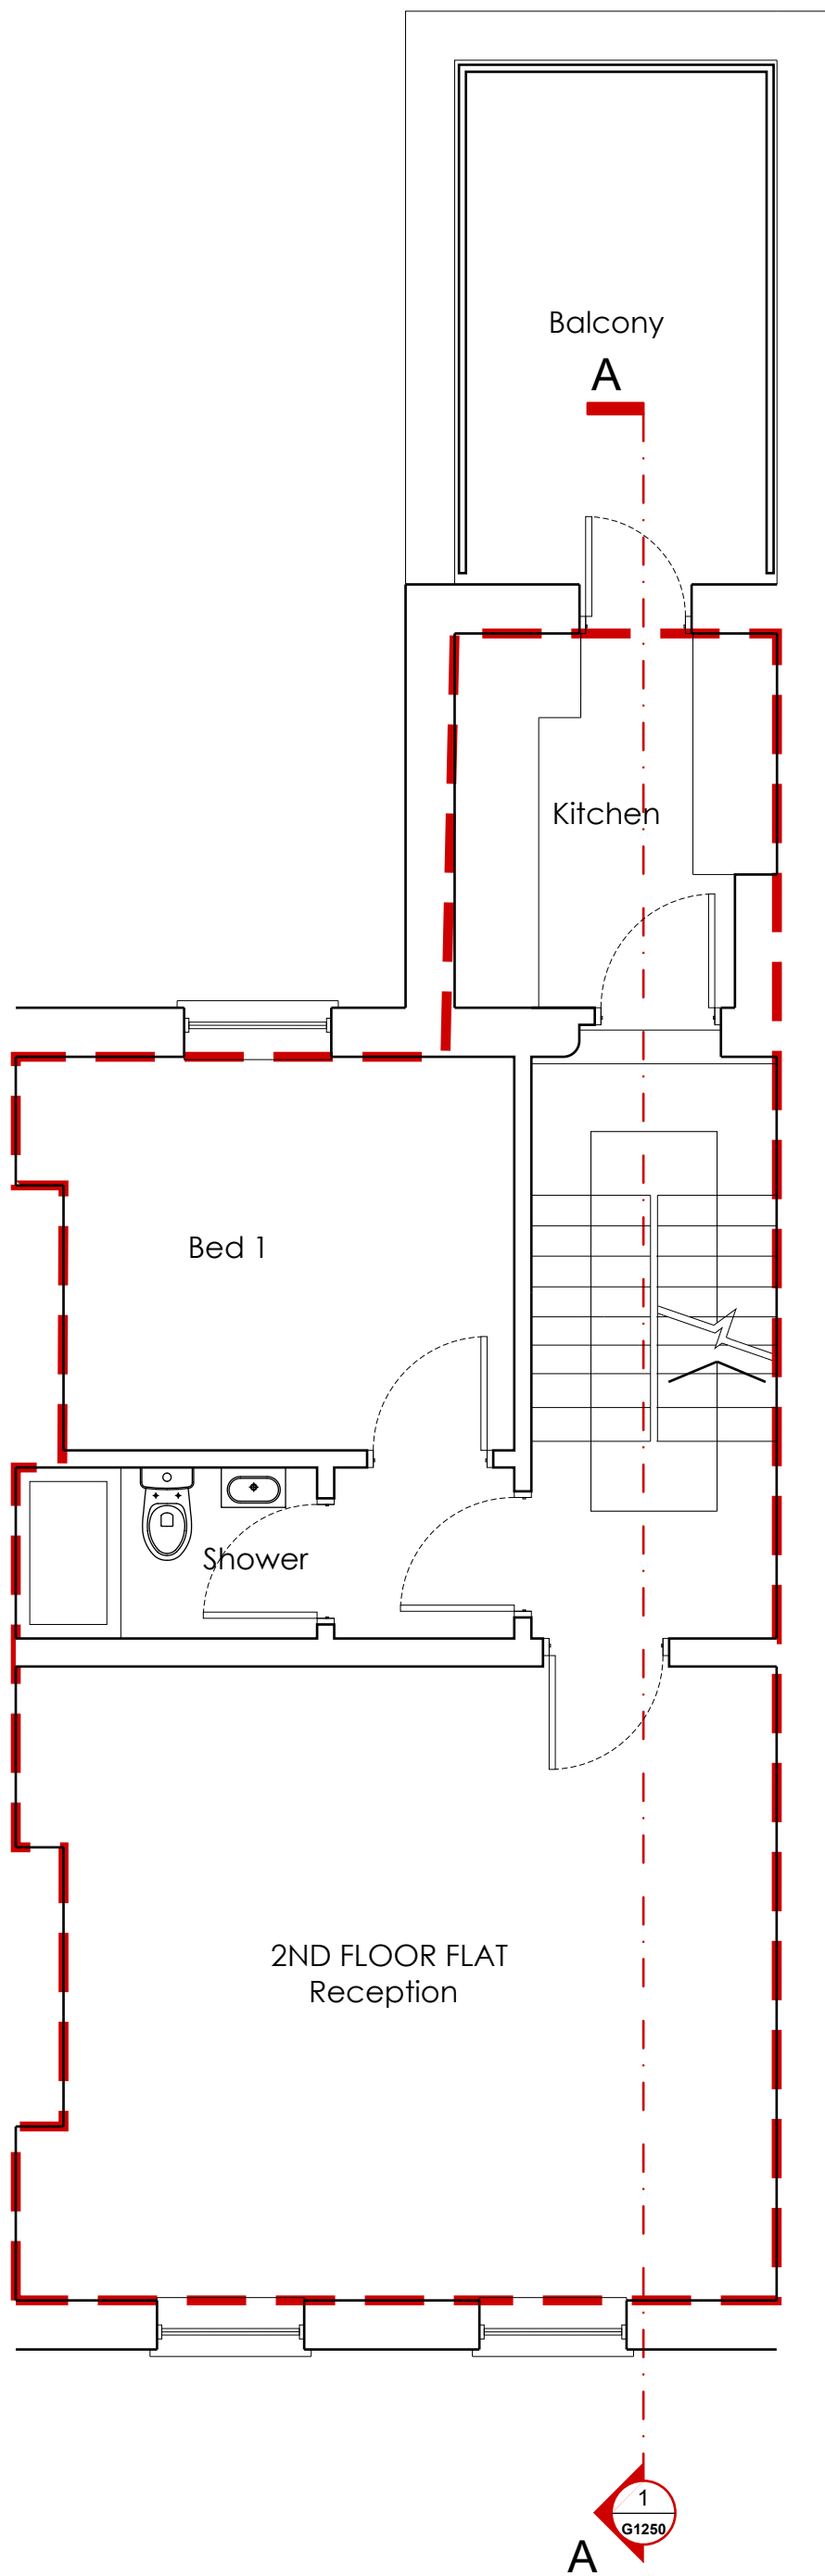

1. 2ND FLOOR PLAN
1:50@A1/ 1:100@A3

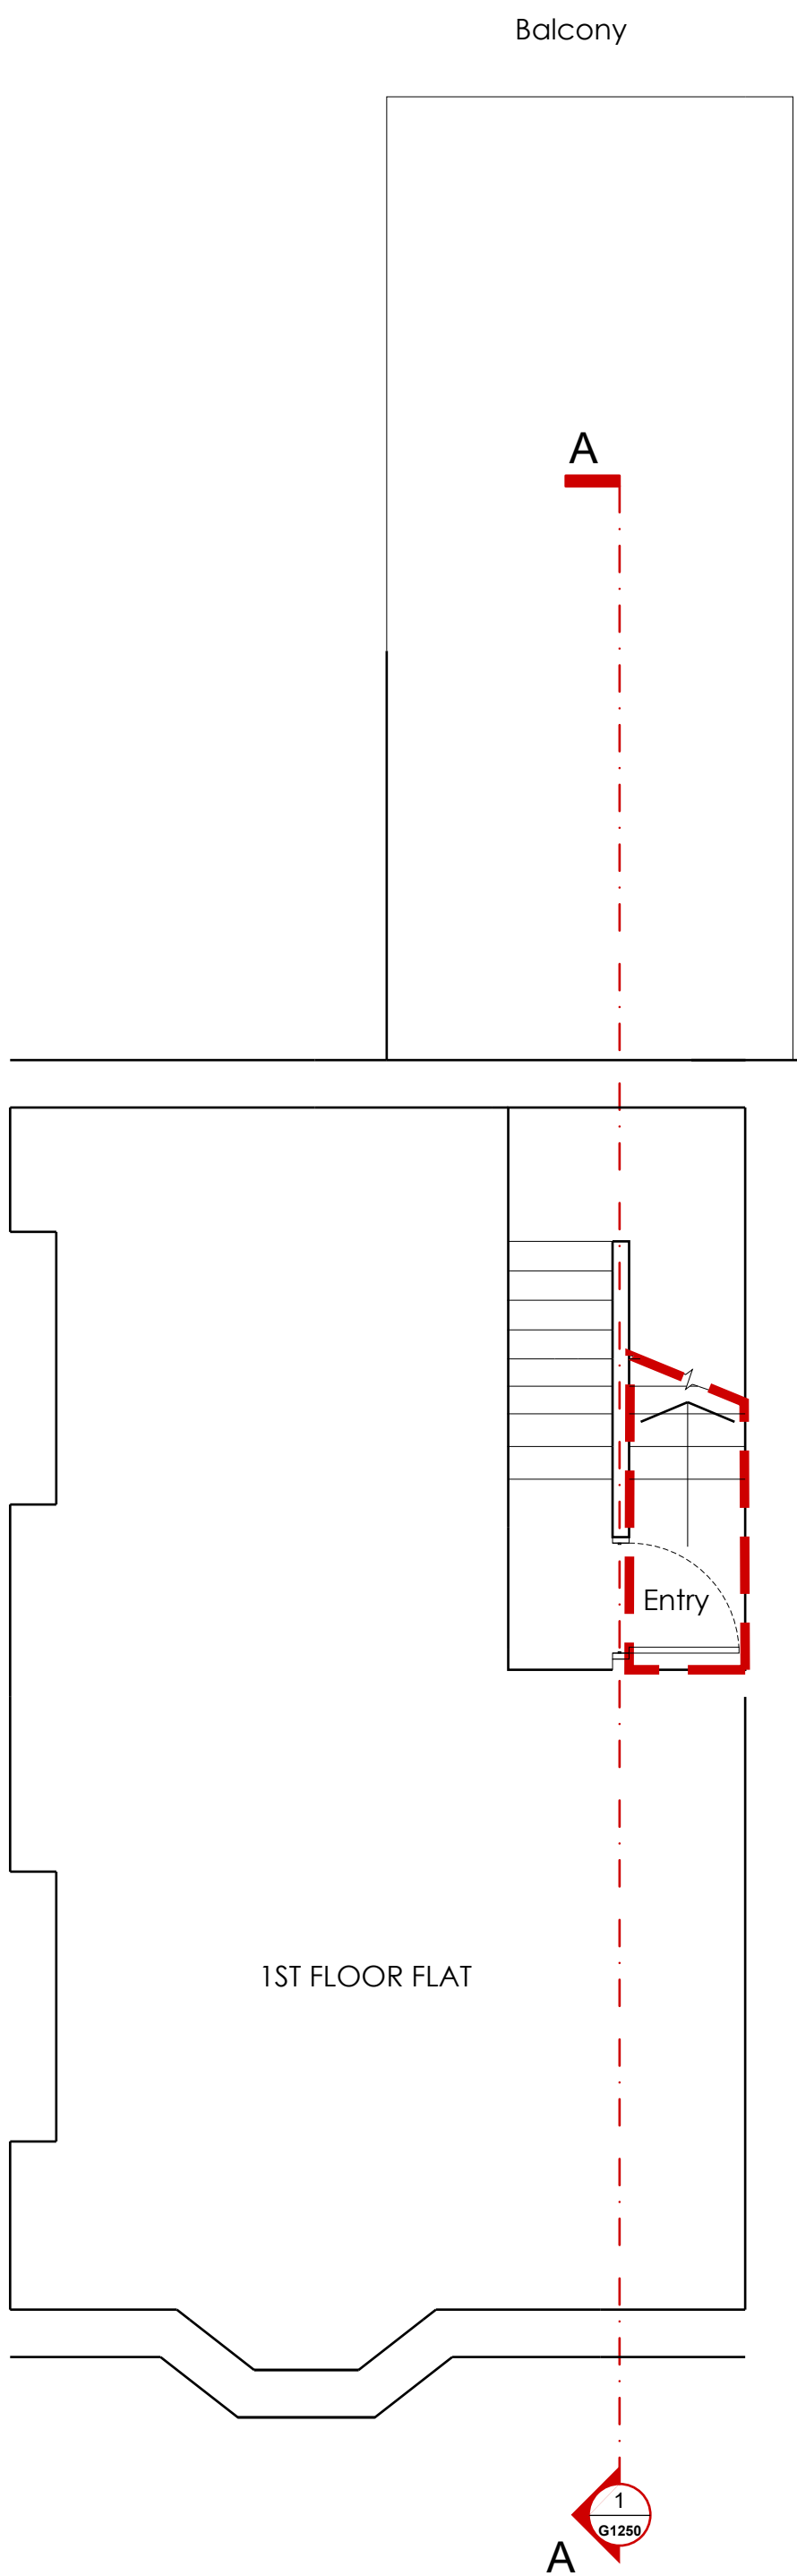

1. 1ST FLOOR PLAN
1:50@A1/ 1:100@A3

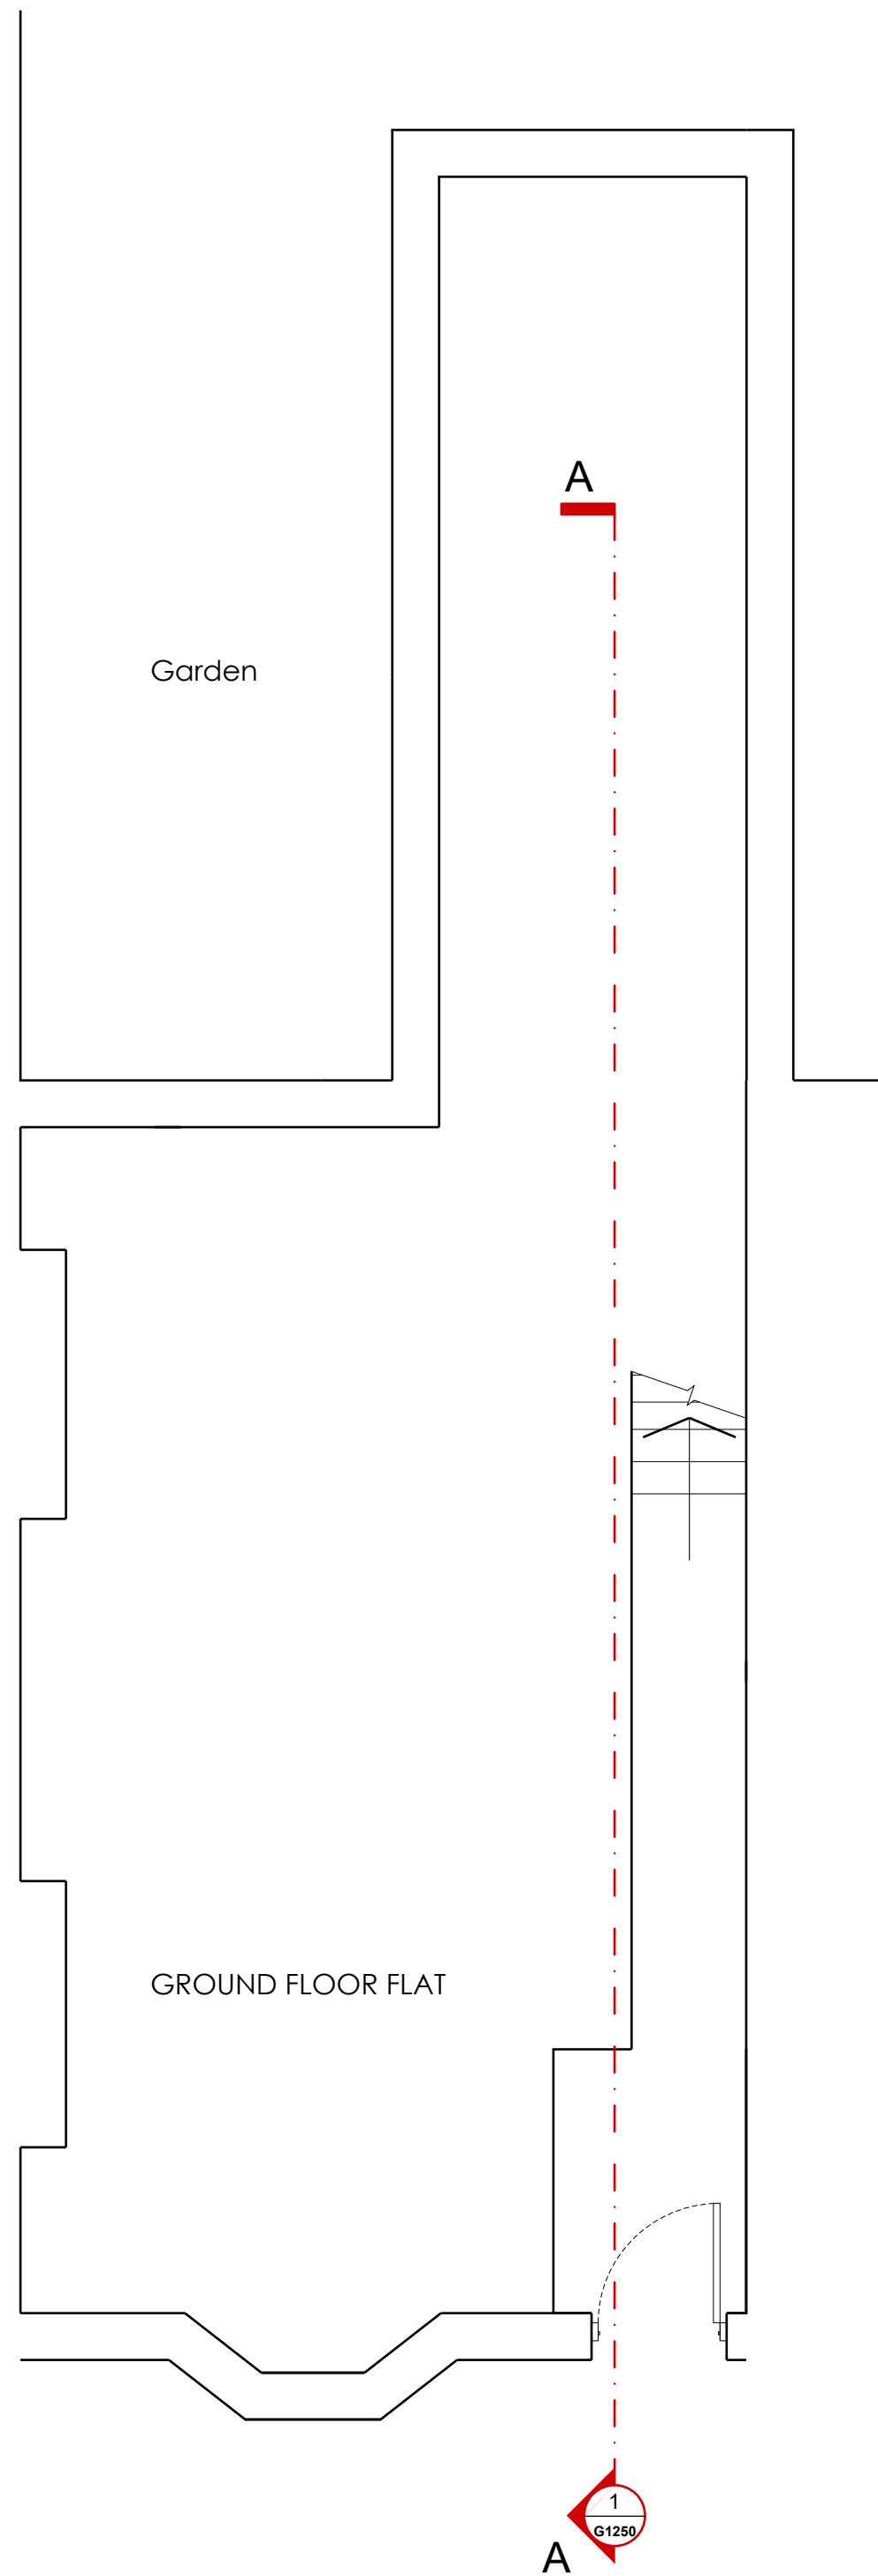

1. GROUND FLOOR PLAN
1:50@A1/ 1:100@A3

0 0.5M 1M 5M

_REVISIONS
1
2
3
4
5

_DRAWN BY
MM/DD/YY

_REVIEWED BY
ARCHITECT NAME

_DATE CREATED
MM/DD/YY

_SCALE
@A1 / @A3

_STATUS
PLANNING

_SHEET TITLE
EXISTING Plans

_SHEET NUMBER
A2501 E 1100

_REVISION
P1