
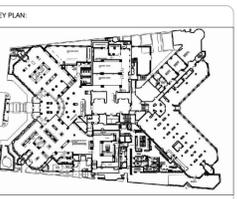


- GENERAL NOTES:**
1. This drawings should be read in conjunction with all relevant consultant and specialist drawings and contract documentation.
 2. Do not scale from this drawing.
 3. All dimensions are to be checked on site.
 4. The Architect is to be notified in writing, of any discrepancies before proceeding.
 5. This drawing is subject to Copyright.

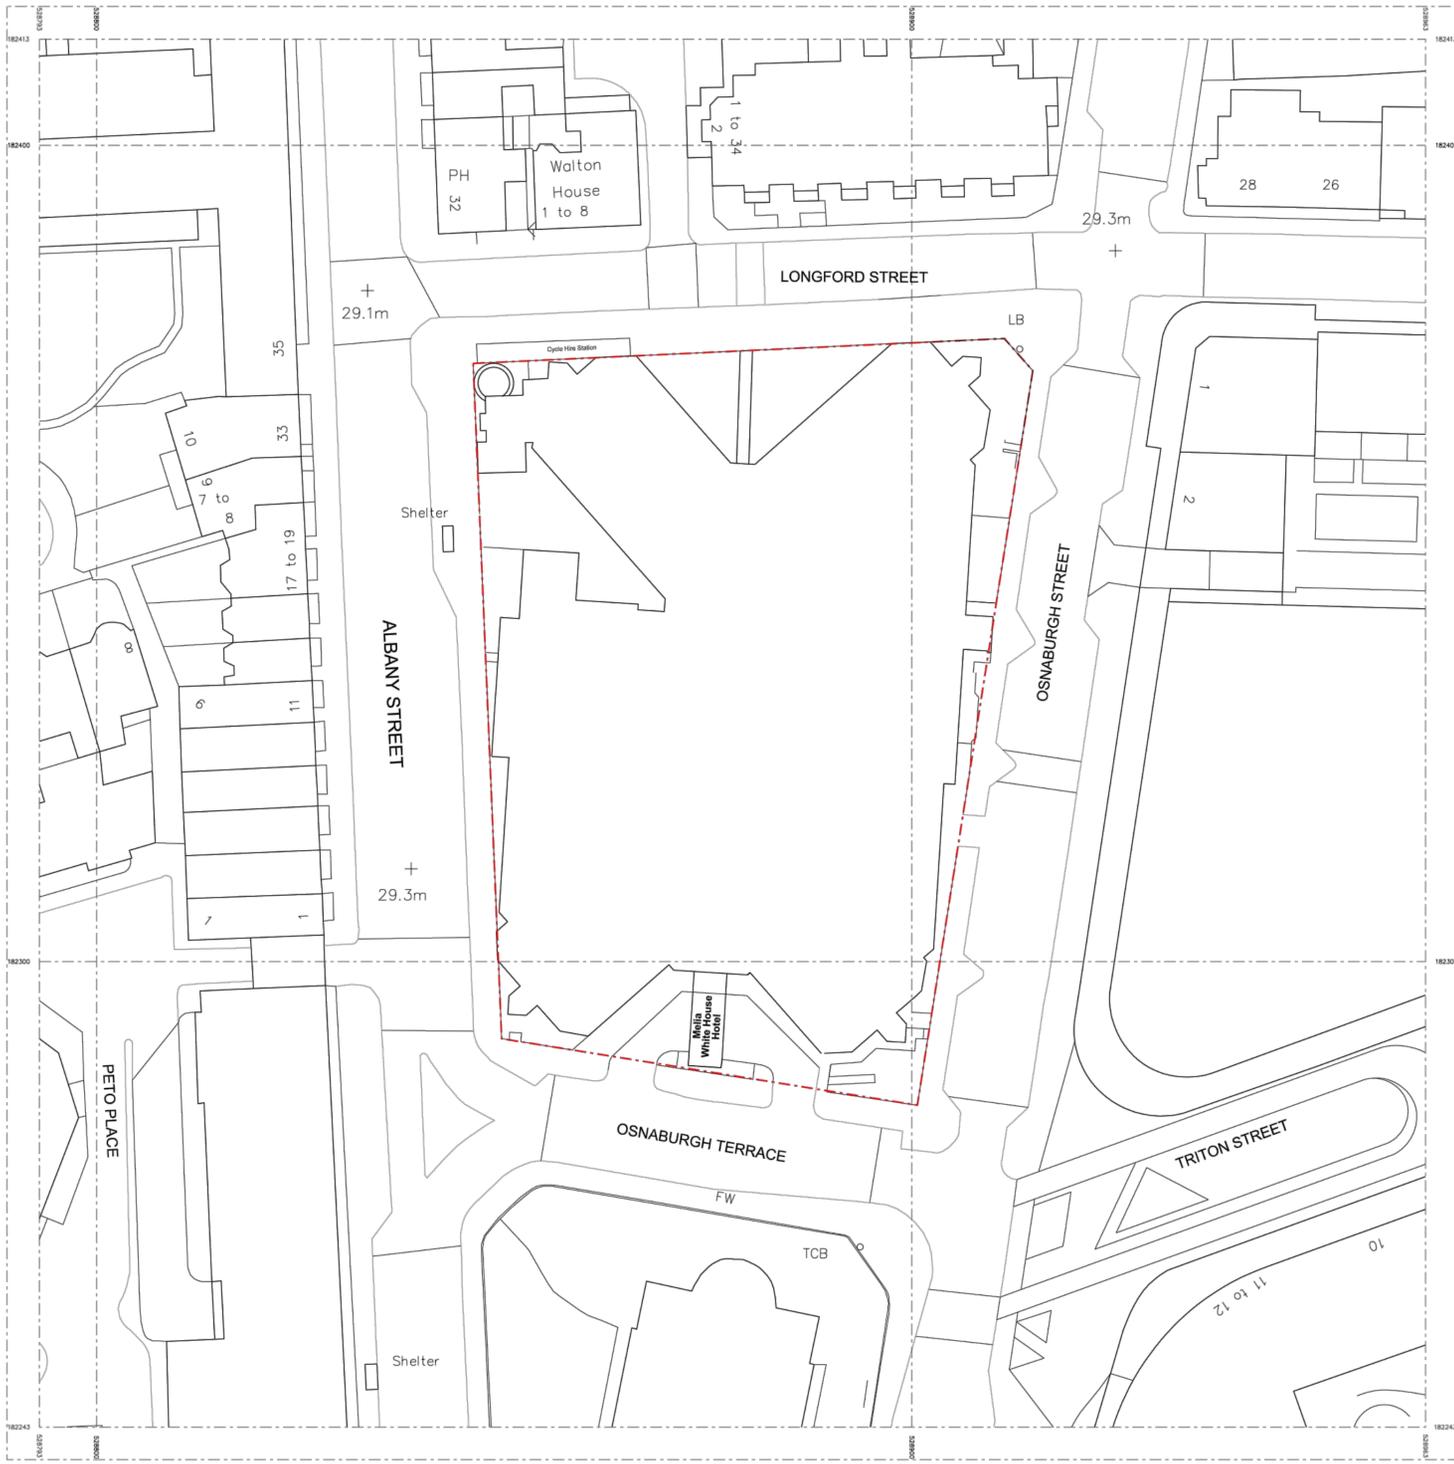

17-19 Lever St, Clerkenwell, London EC1V 3QU

PROJECT:	MELIA WHITE HOUSE HOTEL	
DRAWING STATUS:	PLANNING	
DRAWING NO:	250319_MV_EX_100	
DRAWING TITLE:	EXISTING SITE PLAN	
SCALE AT A1:	SCALE AT A3:	DATE:
1:1250	1:2500	18/03/2025