




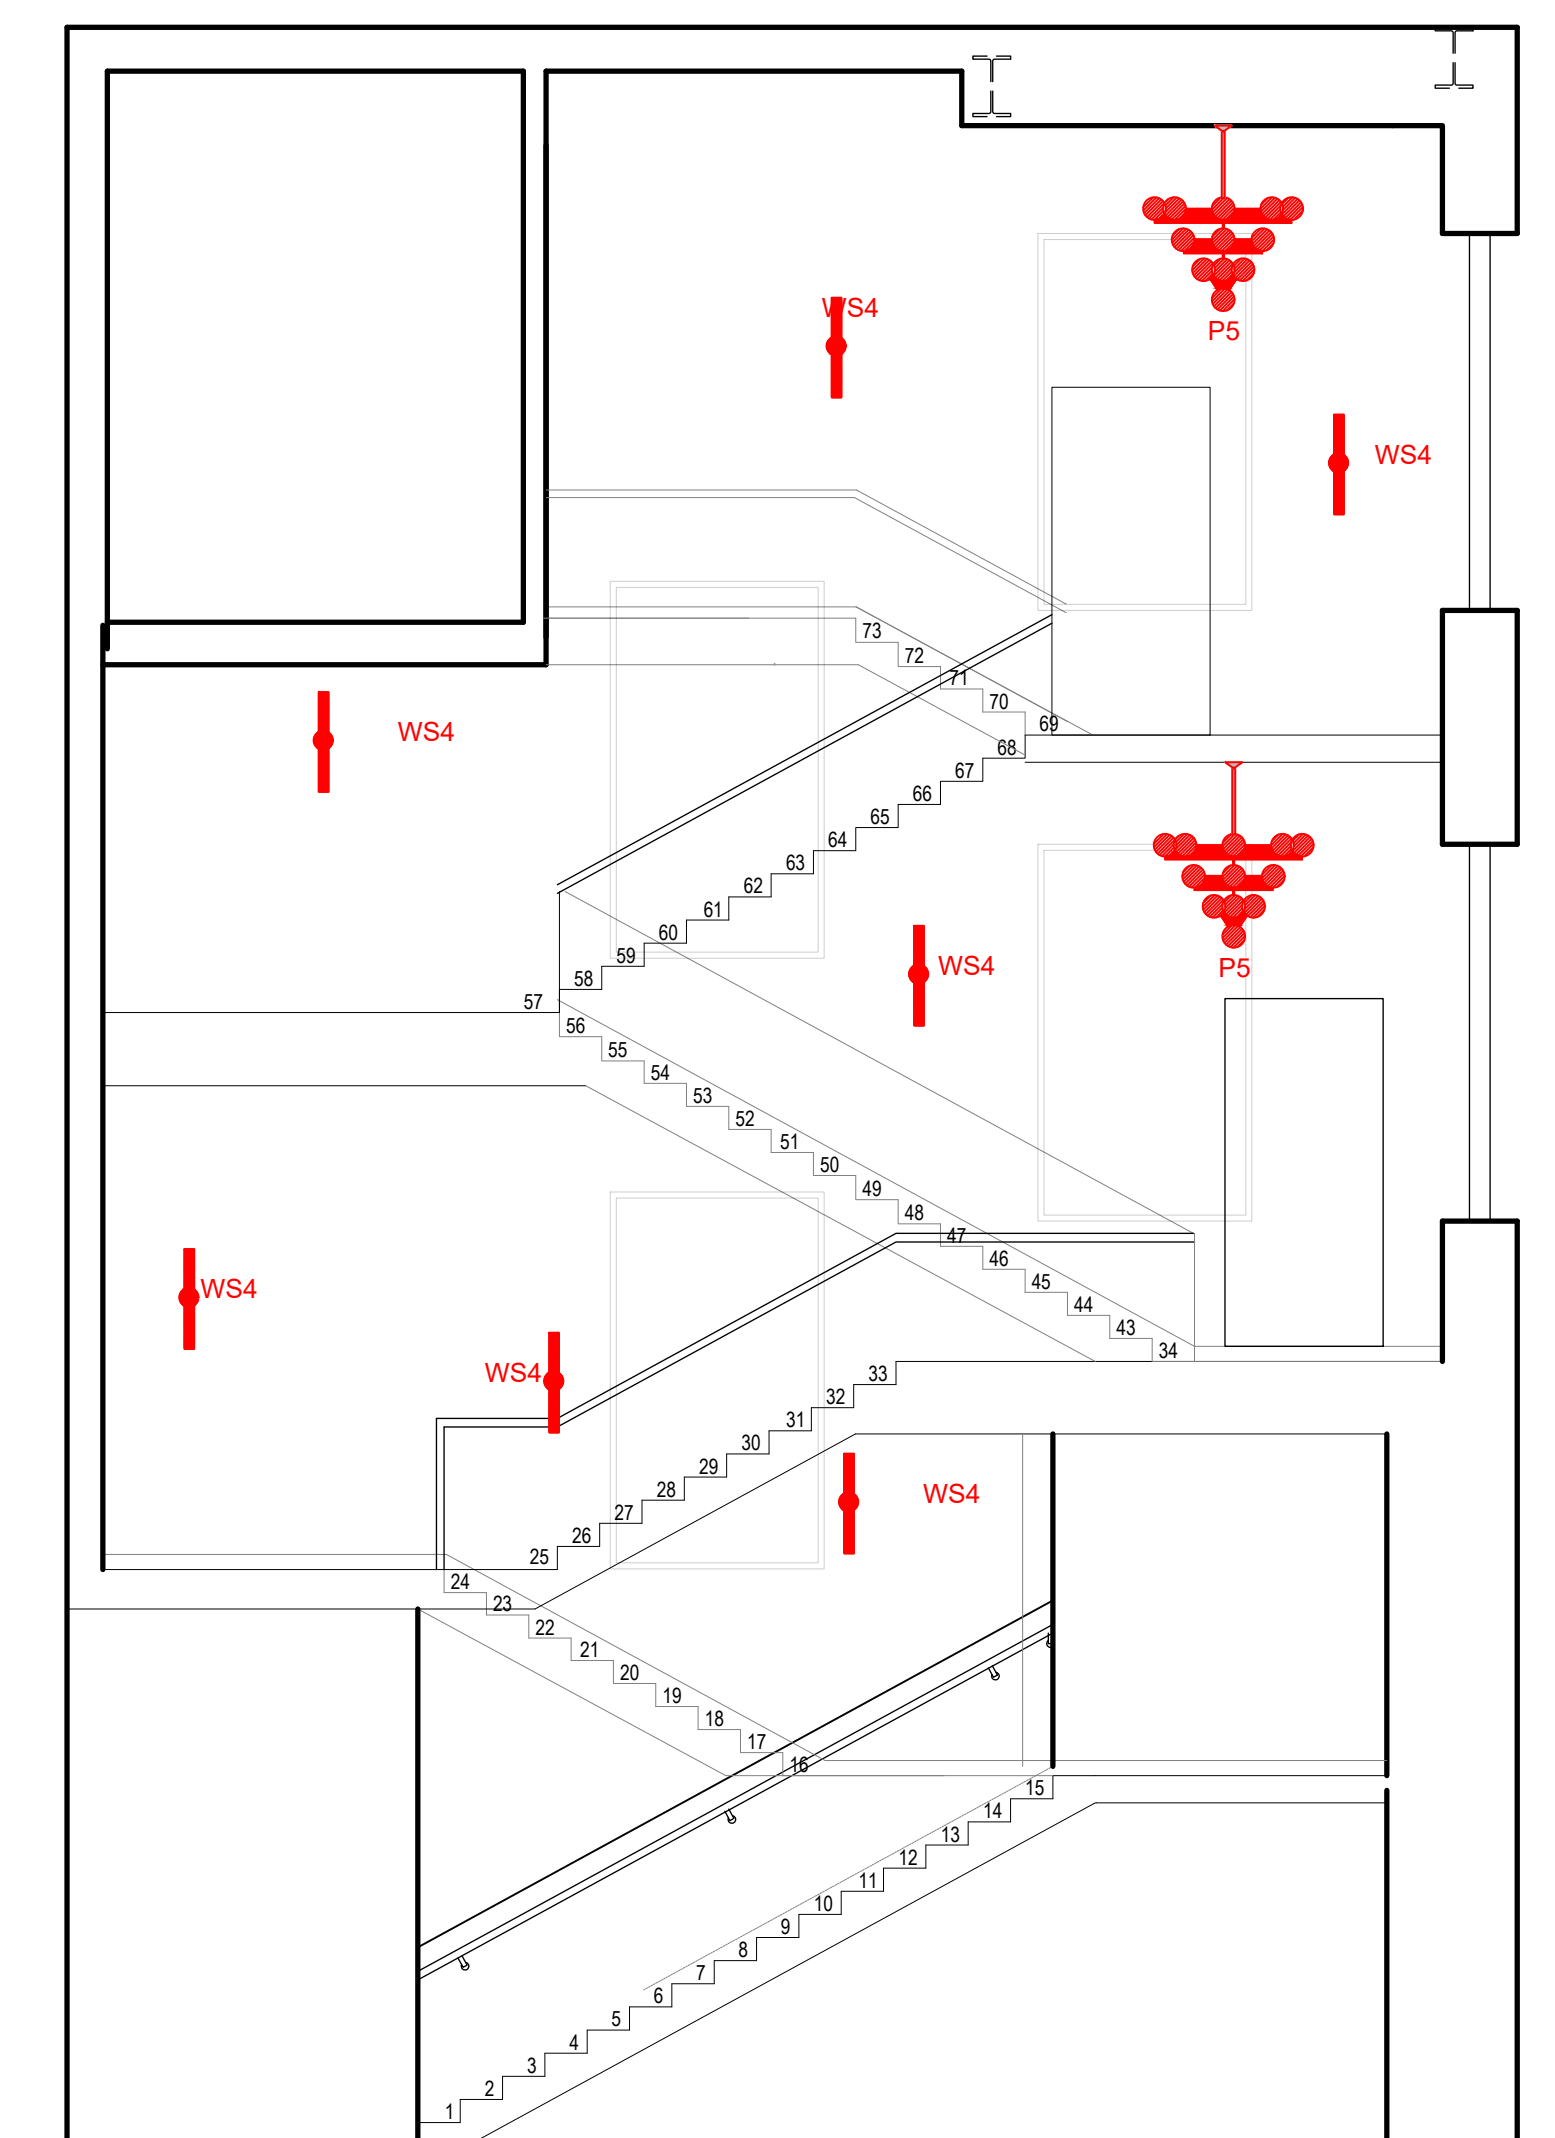


01 Stair Core - E - Elevation
Scale: 1:50

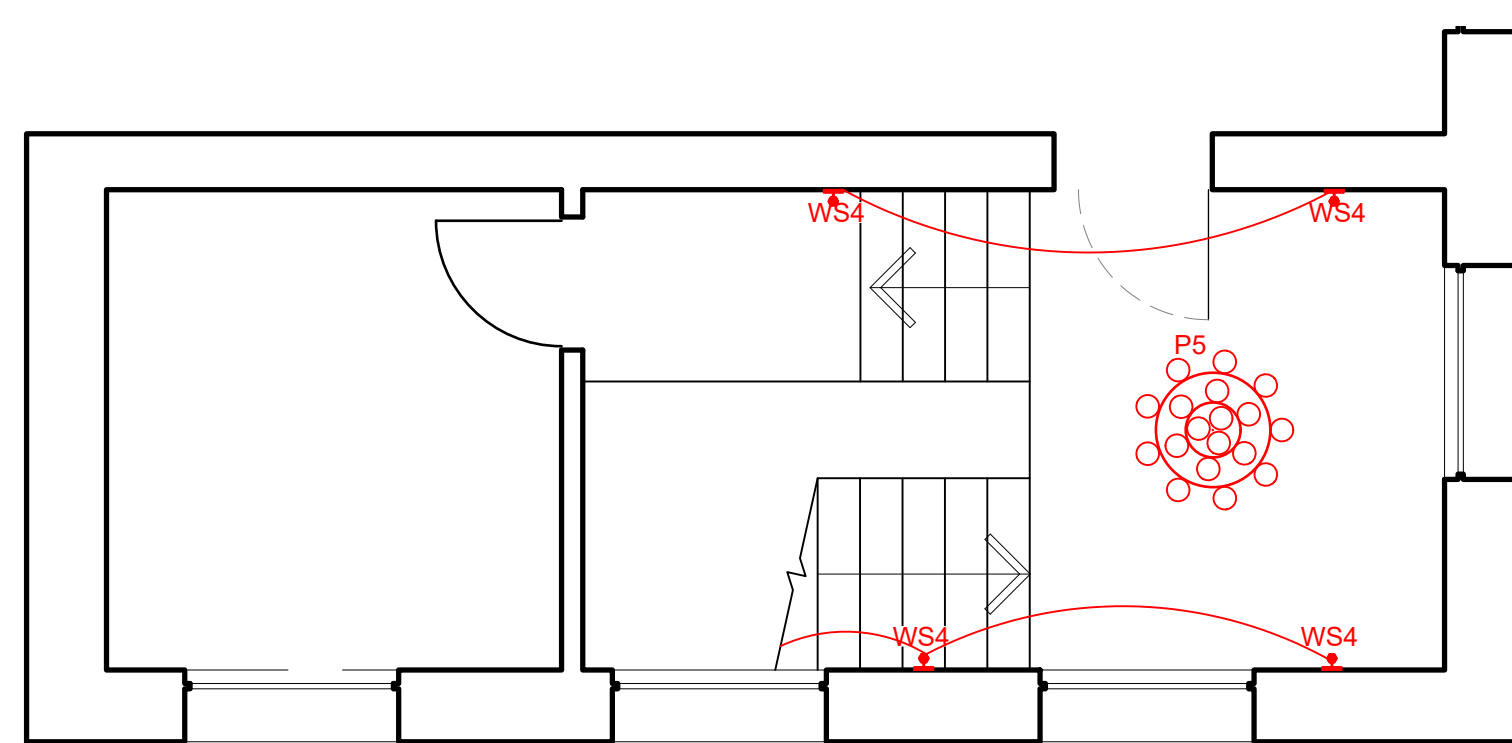


02 Stair Core - E - First Floor Plan
Scale: 1:50

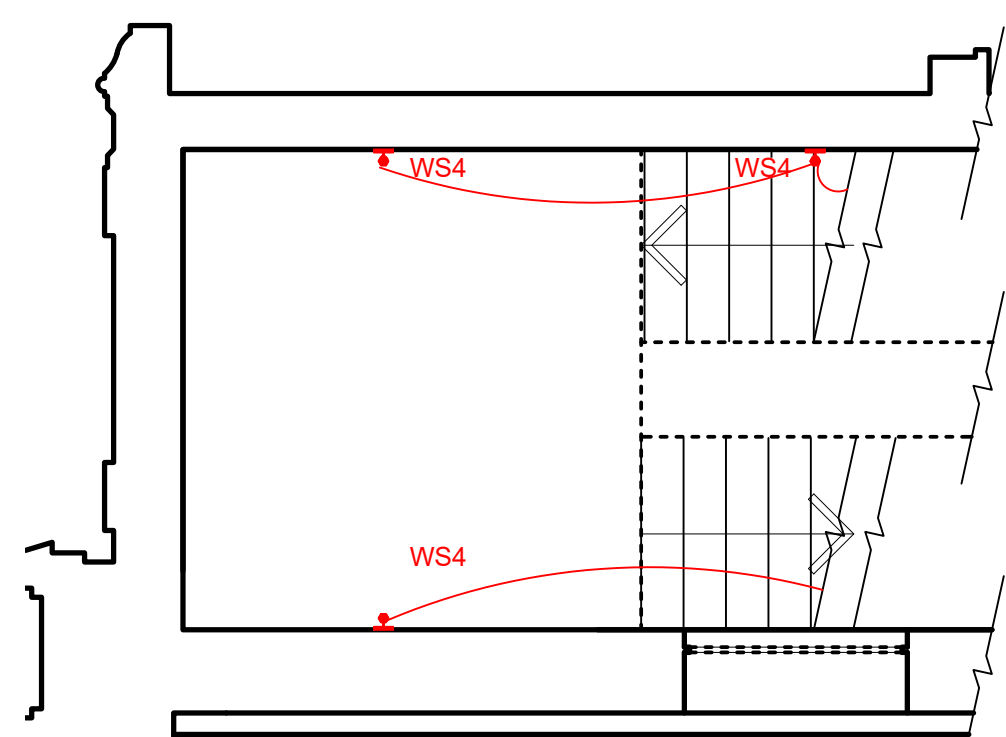


03 Stair Core - E - Grond to First Mez Plan
Scale: 1:50

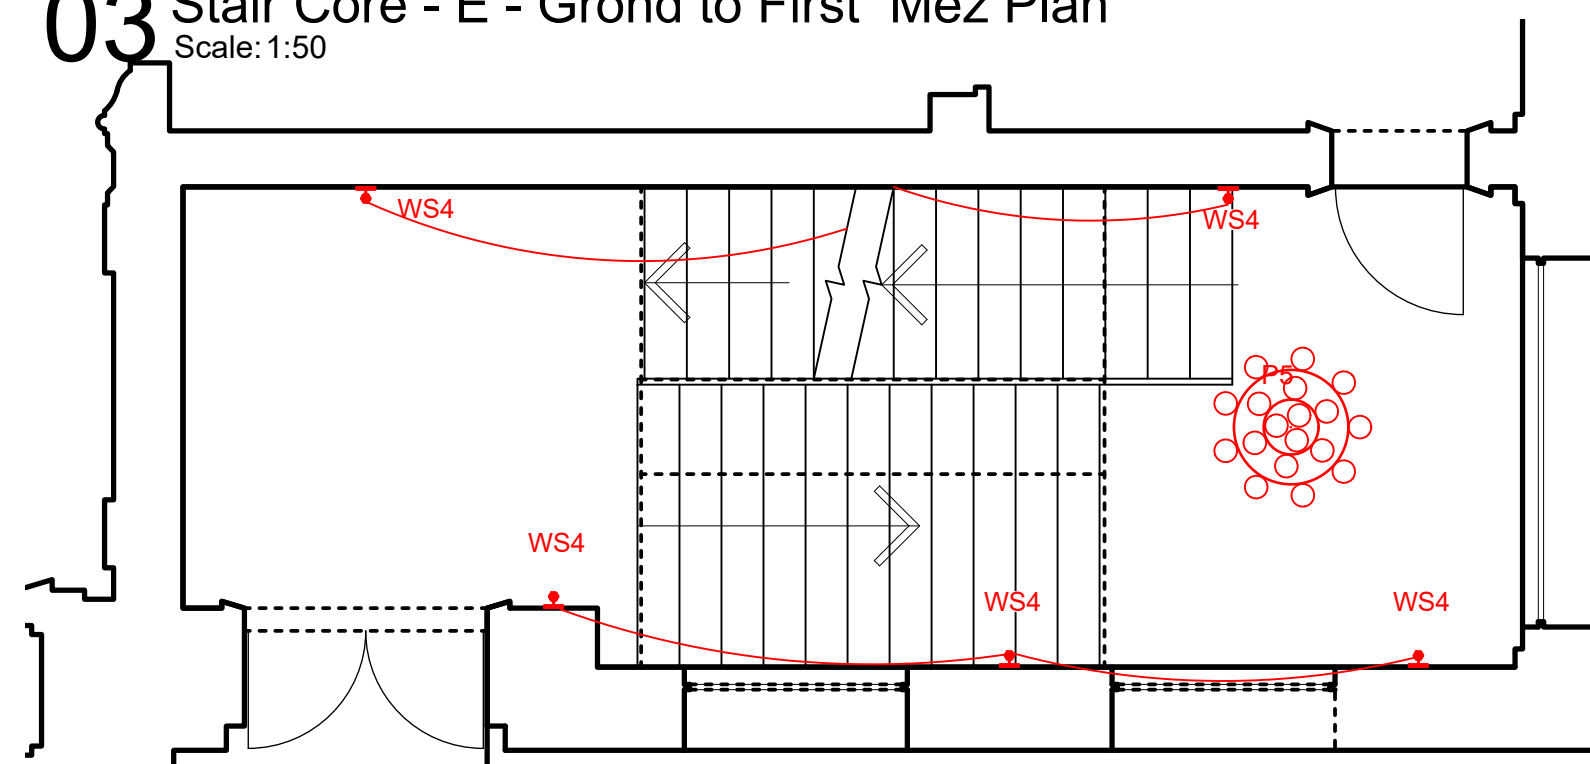


04 Stair Core - E - Grond Floor Plan
Scale: 1:50

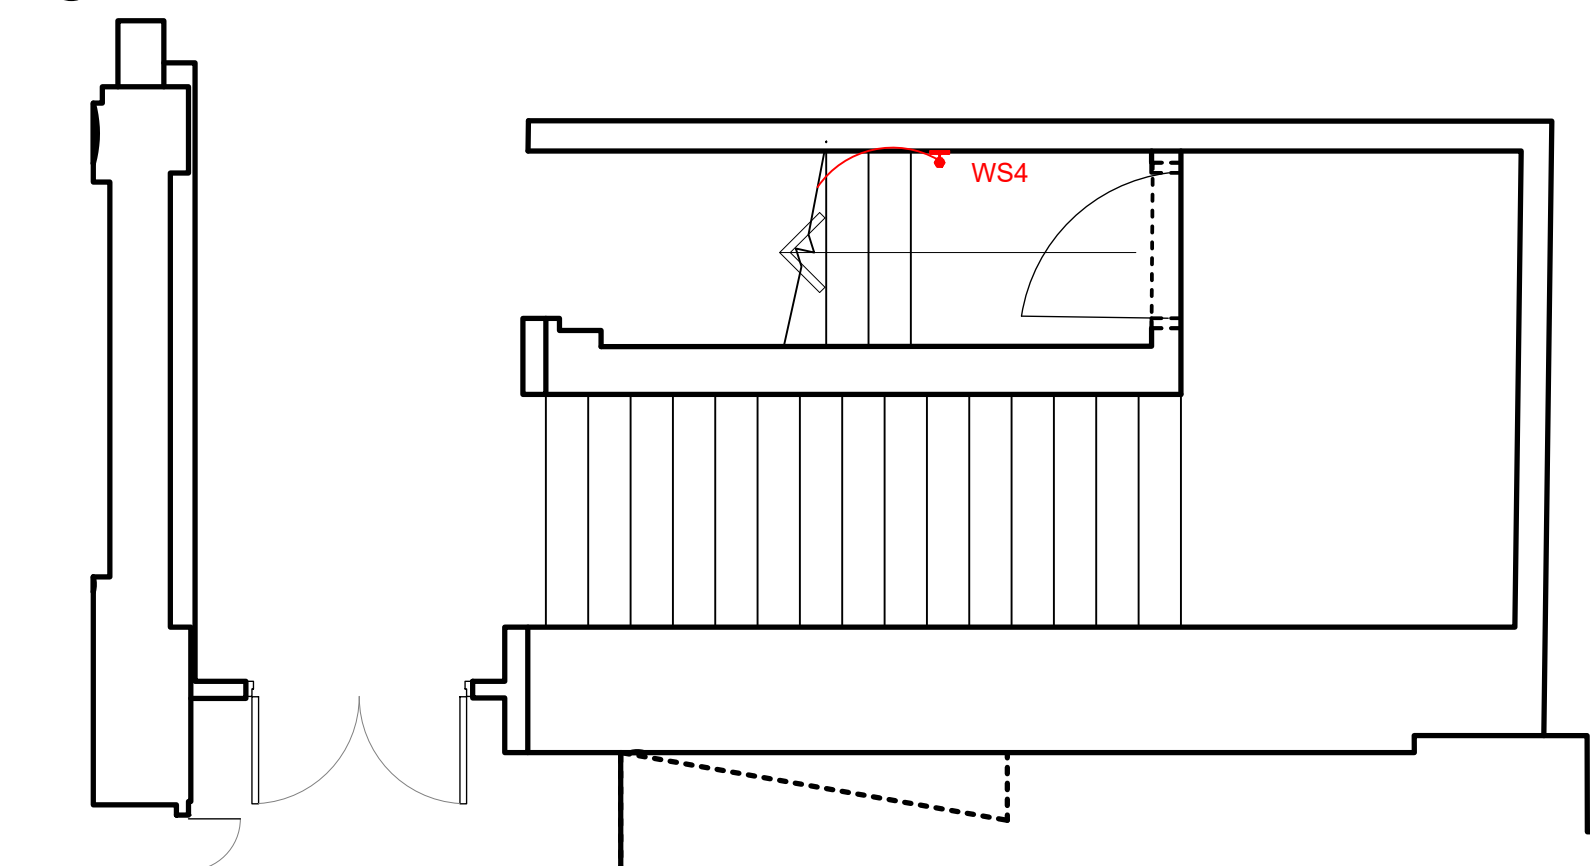


05 Stair Core - E - Basement Plan
Scale: 1:50

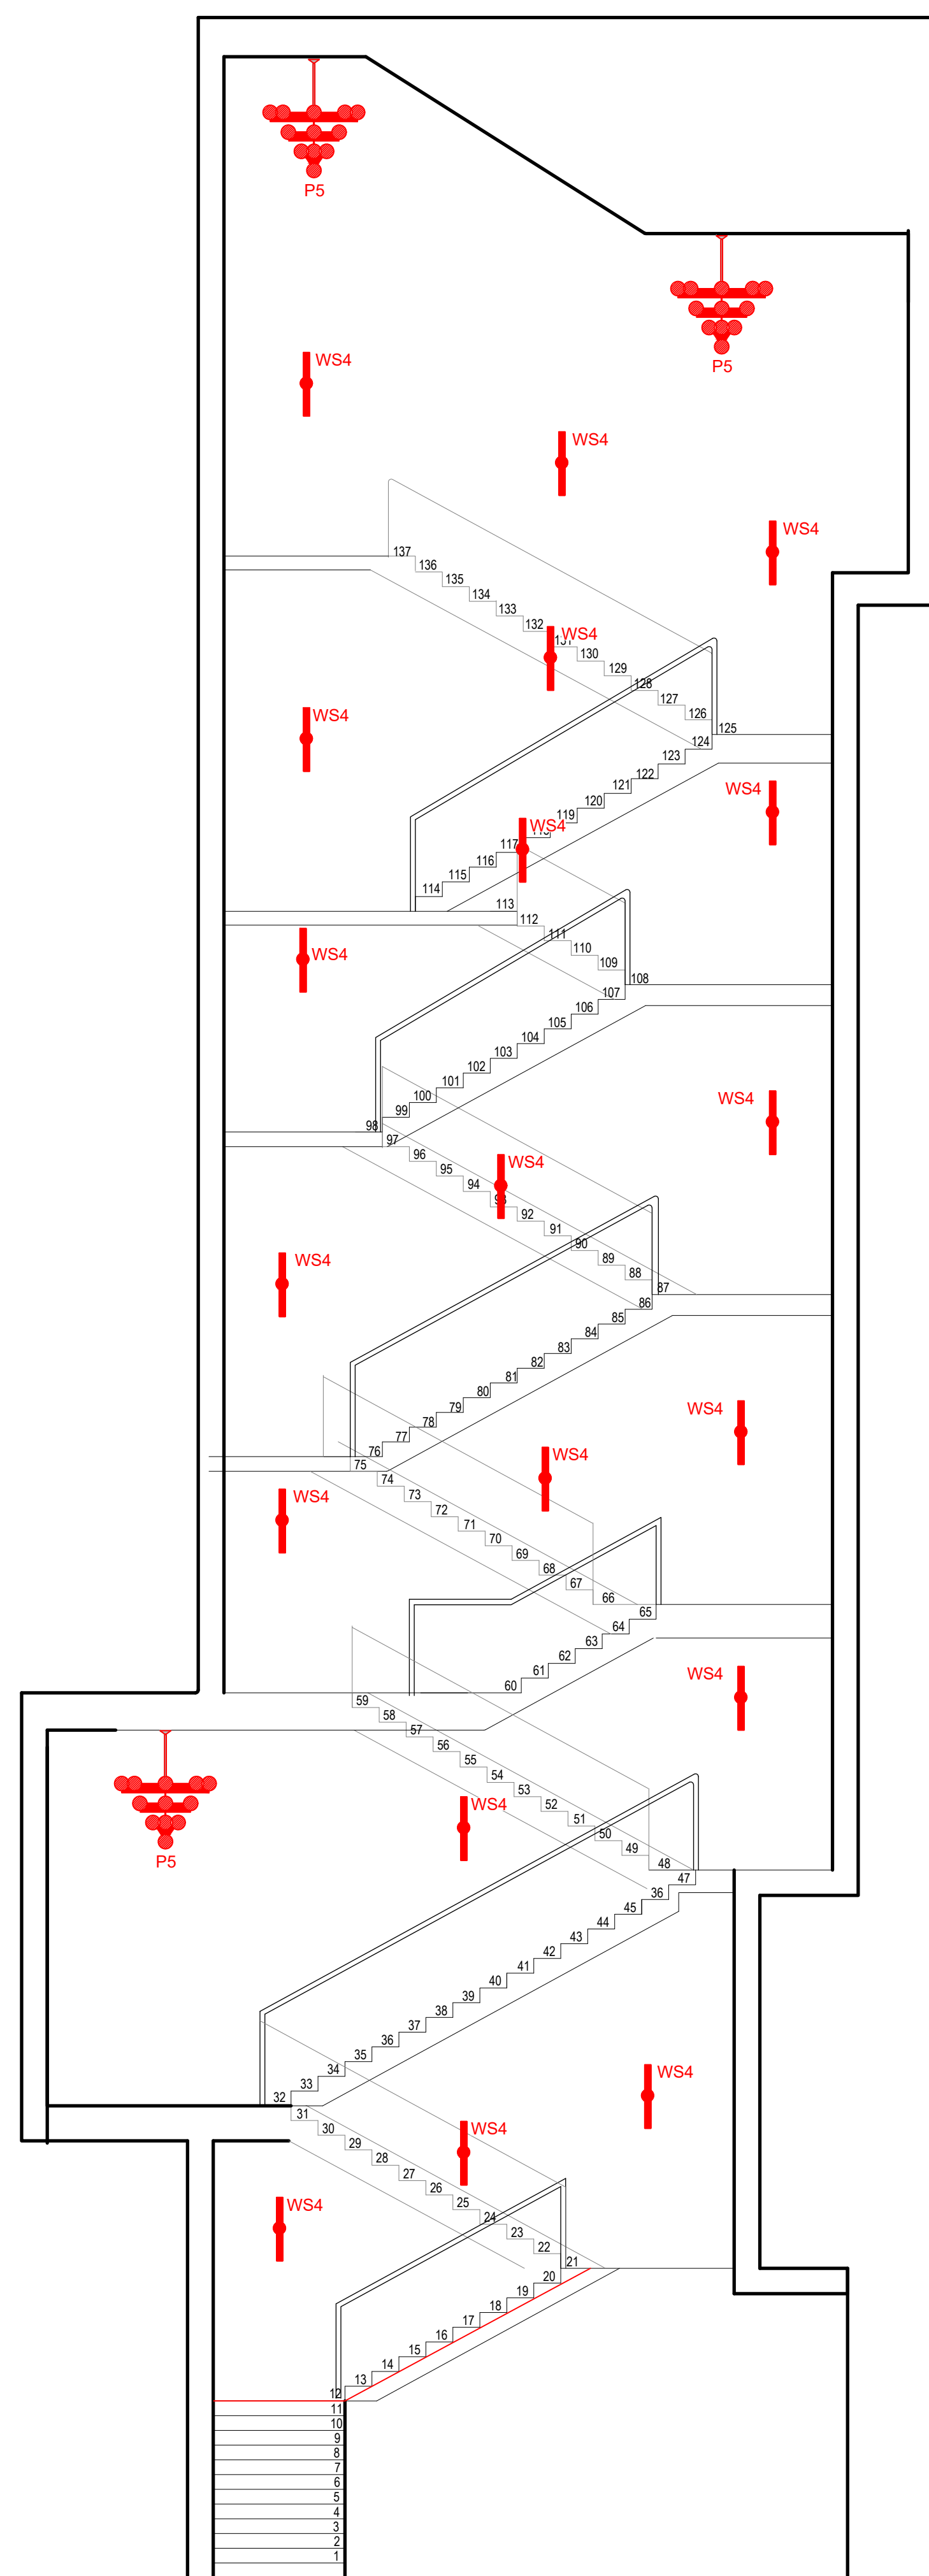


06 Stair Core - F - Elevation
Scale: 1:50

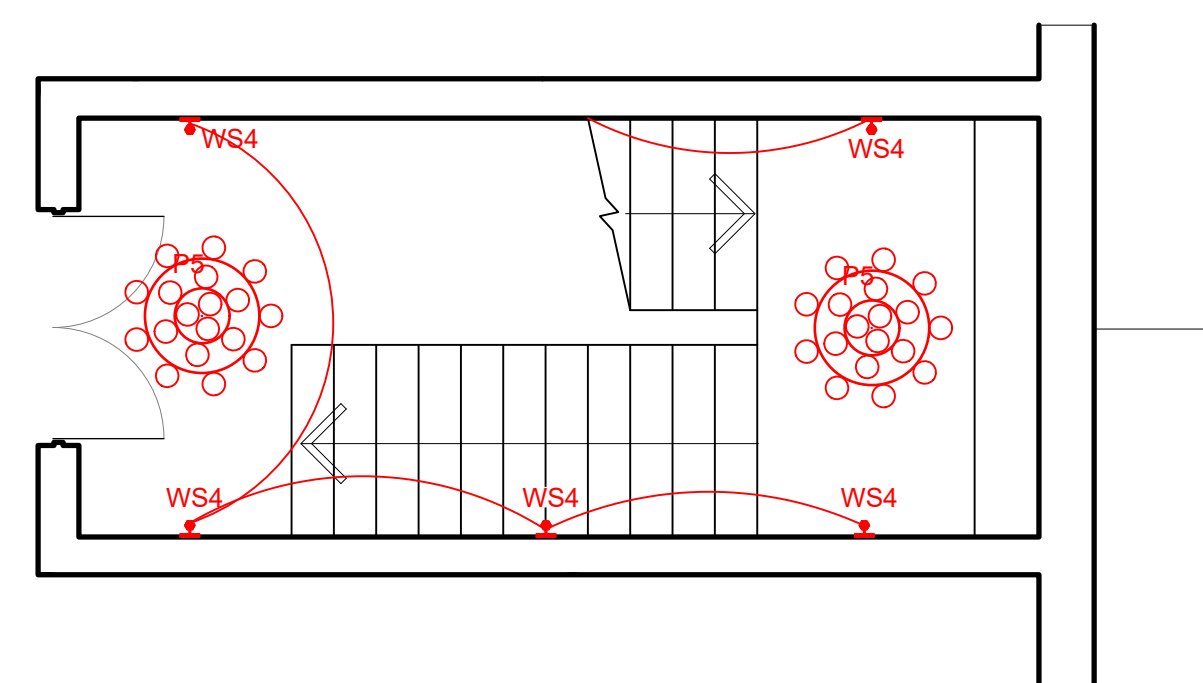


07 Stair Core - F - Second Floor Plan
Scale: 1:50

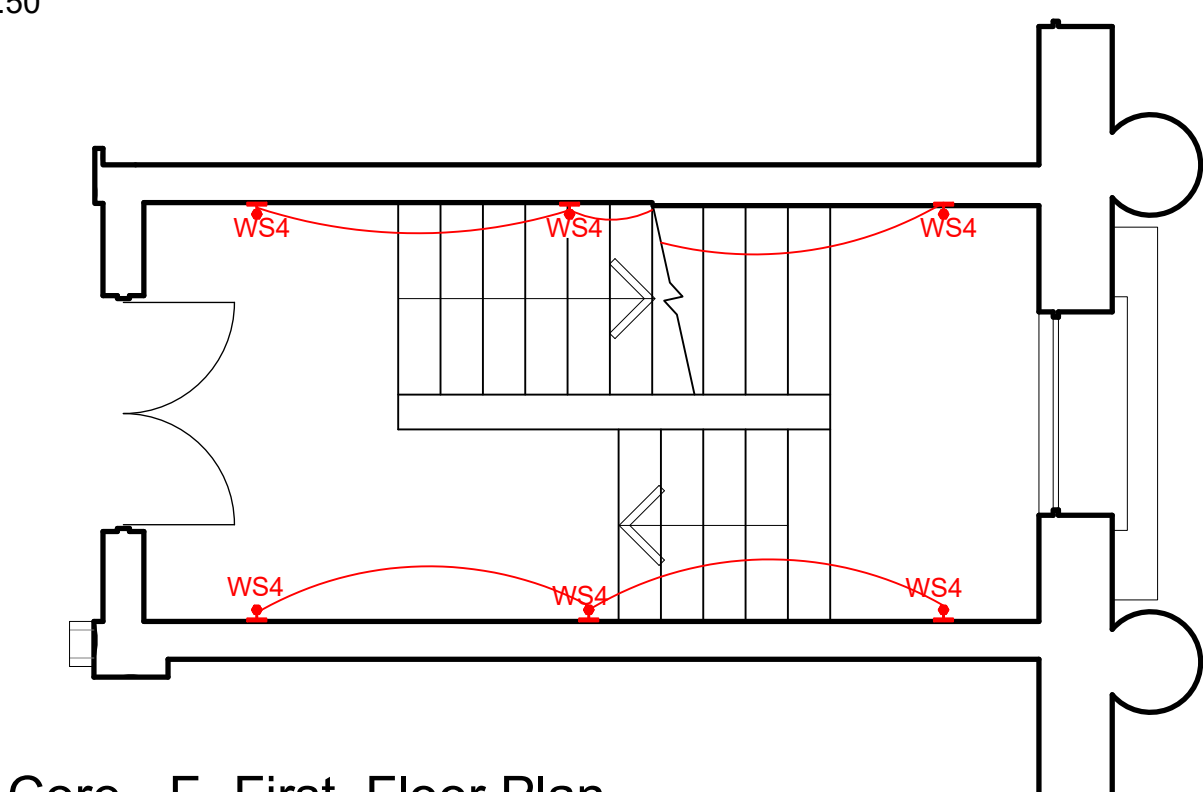


08 Stair Core - F- First Floor Plan
Scale: 1:50

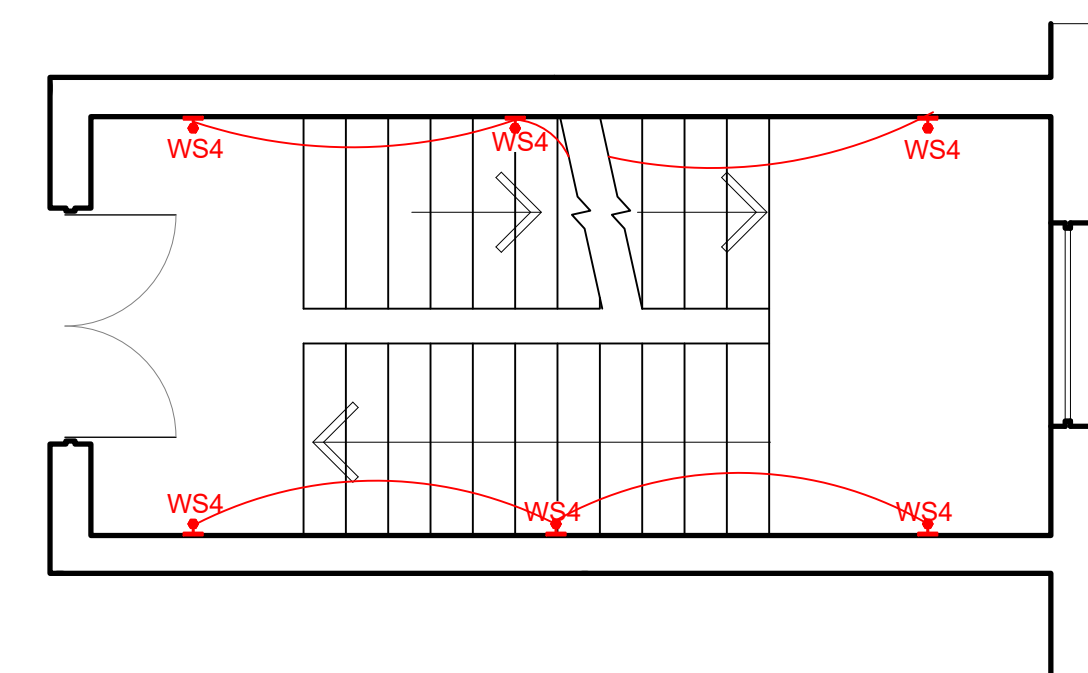


09 Stair Core - F - Grond to First Mez Plan
Scale: 1:50

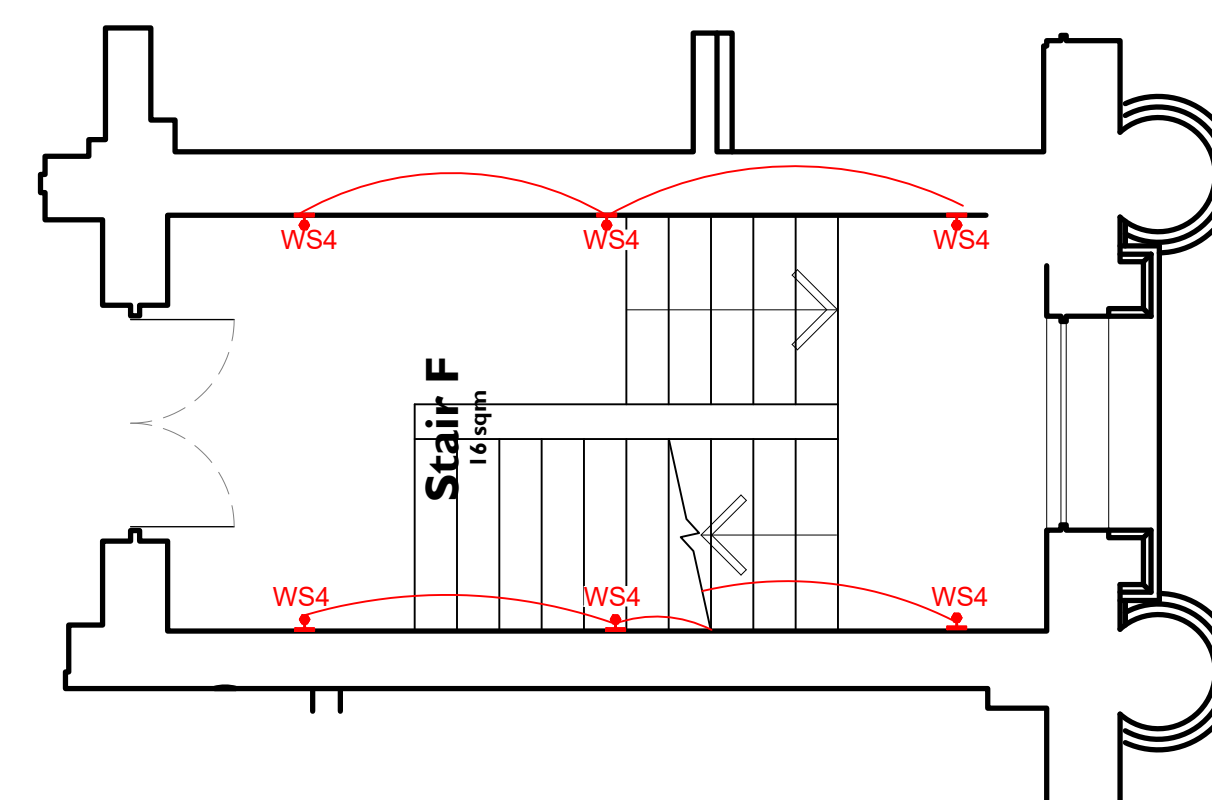

10 Stair Core - F - Ground Floor Plan
Scale: 1:50

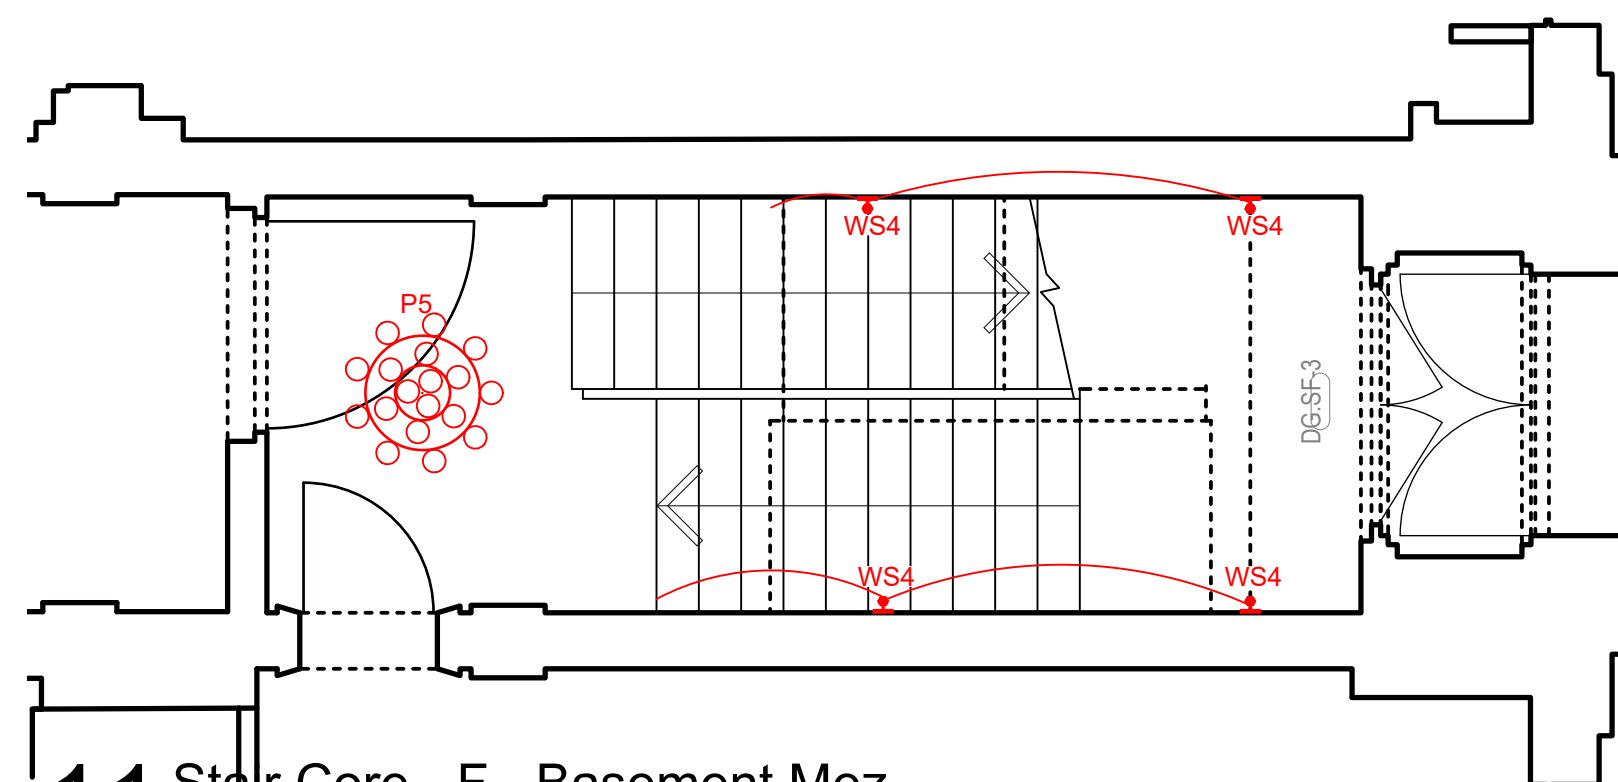

11 Star Core - F - Basement Mez
Scale: 1:50

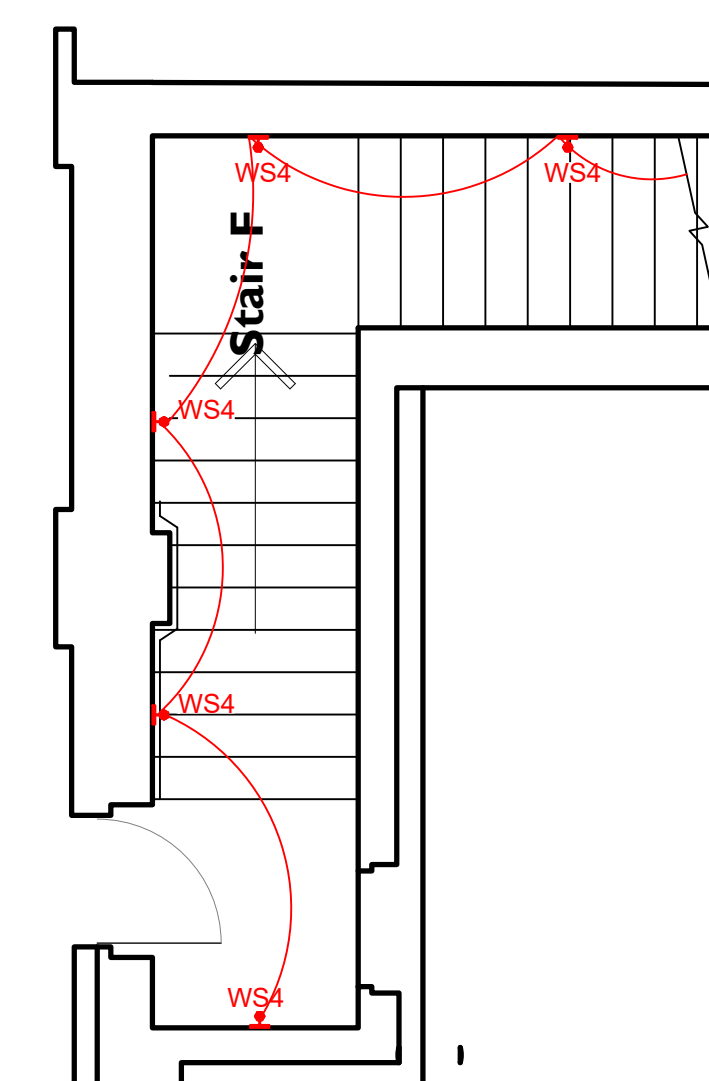

12 Stair Core - F - Basement Plan
Scale: 1:50

This drawing is the property of Technical Arts Ltd. Copyright & Design Right are reserved by them and the drawing is issued on the condition that it is not copied either wholly or in part without the written consent of Technical Arts Ltd. Figured dimensions to take preference over those scaled. All dimensions to be checked on site before commencement of any work or shop drawings. This drawing is to be read with the specification when existing. Any discrepancies should be brought to the attention of the design engineer.

NOTES

CUEN

PARTN

FIT OUT COST CONSULTANT

SHELL COST CONSULTANT:

INTERIOR DESIGN:

Reason For Issue:	By:	Date:	Reviewed By:
Lighting specification change owing to acoustic ceiling system	AM	25/01/20	RM
Updates to new stair case schema, removed D13 / L1	AM	25/03/20	RM

[illegible]

Project Title: CAMDEN TOWN HALL

Area: CAMDEN CENTRE


Drawing Title:
ELEVATIONS 4 of 4

Drawing Number:
TA1550-EL-04

Revision: R04	Scale: 1:50 @ A0
Drawn by: AM	Date: 25/01/28
Checked by: CF	

6B Parkway
Porters Wood
St. Alban
AL33 6PA
UK
www.technical-arts.com

CONSTRUCTION

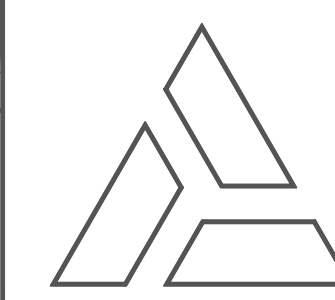

technical ARTS