


[01] Proposed Front Elevation

1:50@A3

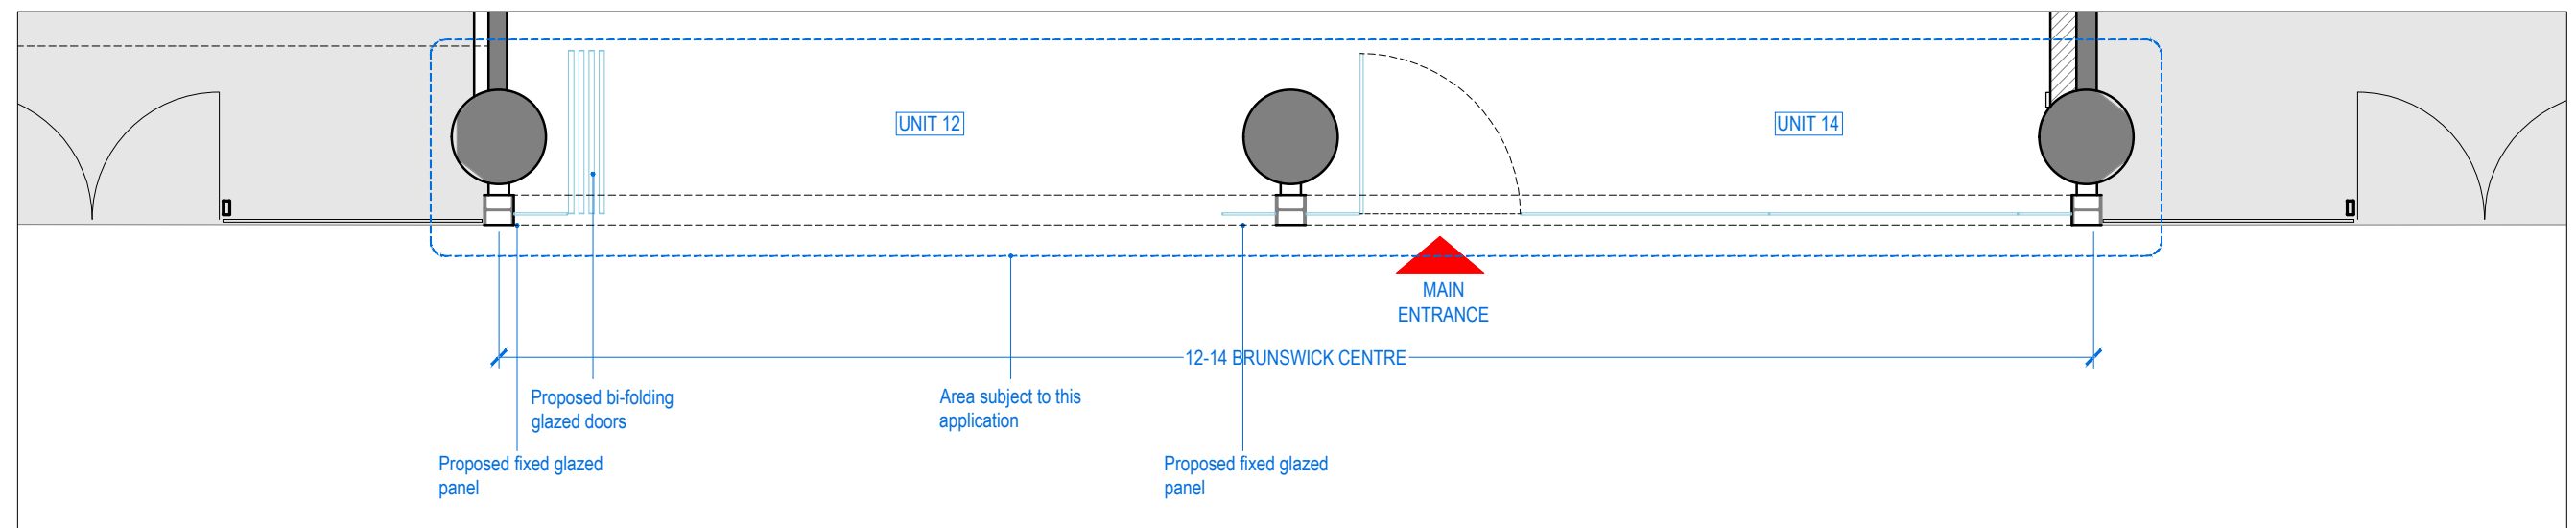

[02] Proposed Plan of Main Entrance

1:50@A3

NOTE:
DO NOT SCALE FROM DRAWINGS – EXCEPT FOR PLANNING PURPOSES.
ALL DISCREPANCIES TO BE REPORTED TO ARCHITECT IMMEDIATELY.
ALL DIMENSIONS TO BE VERIFIED BY CONTRACTOR ON SITE PRIOR TO THE COMMENCEMENT OF ANY WORKS.

Scale 1:50 0 0.5 1.5 3 5m

P1 10/01/25 Issued for Planning
P2 07/03/25 Amended for Planning

VIVENDI ARCHITECTS LTD
Unit 3, 37 High Street, London, N14 6LD
Tel/Fax +44 (0)20 3232 4000 - email: info@vivendiarchitects.com
© VIVENDI ARCHITECTS LTD 2009
All rights reserved, including but not limited to The Copyright, Designs and Patents Act 1988
PROJECT TITLE:
Units 12-14, Brunswick Centre, London, WC1N 1AE
DRAWING TITLE:
Proposed Front Elevation & Ground Floor Plan

CLIENT:
Lazari Properties 2 Ltd

DRAWN:
KP/AW
CHECKED:
GK
ISSUED BY:
GK
JOB AND DRAWING NO:

STATUS:
PLA
SCALE AT A3:
1:50
REVISION:
P2

2021-P03-00