




01 | EXISTING GROUND FLOOR PLAN

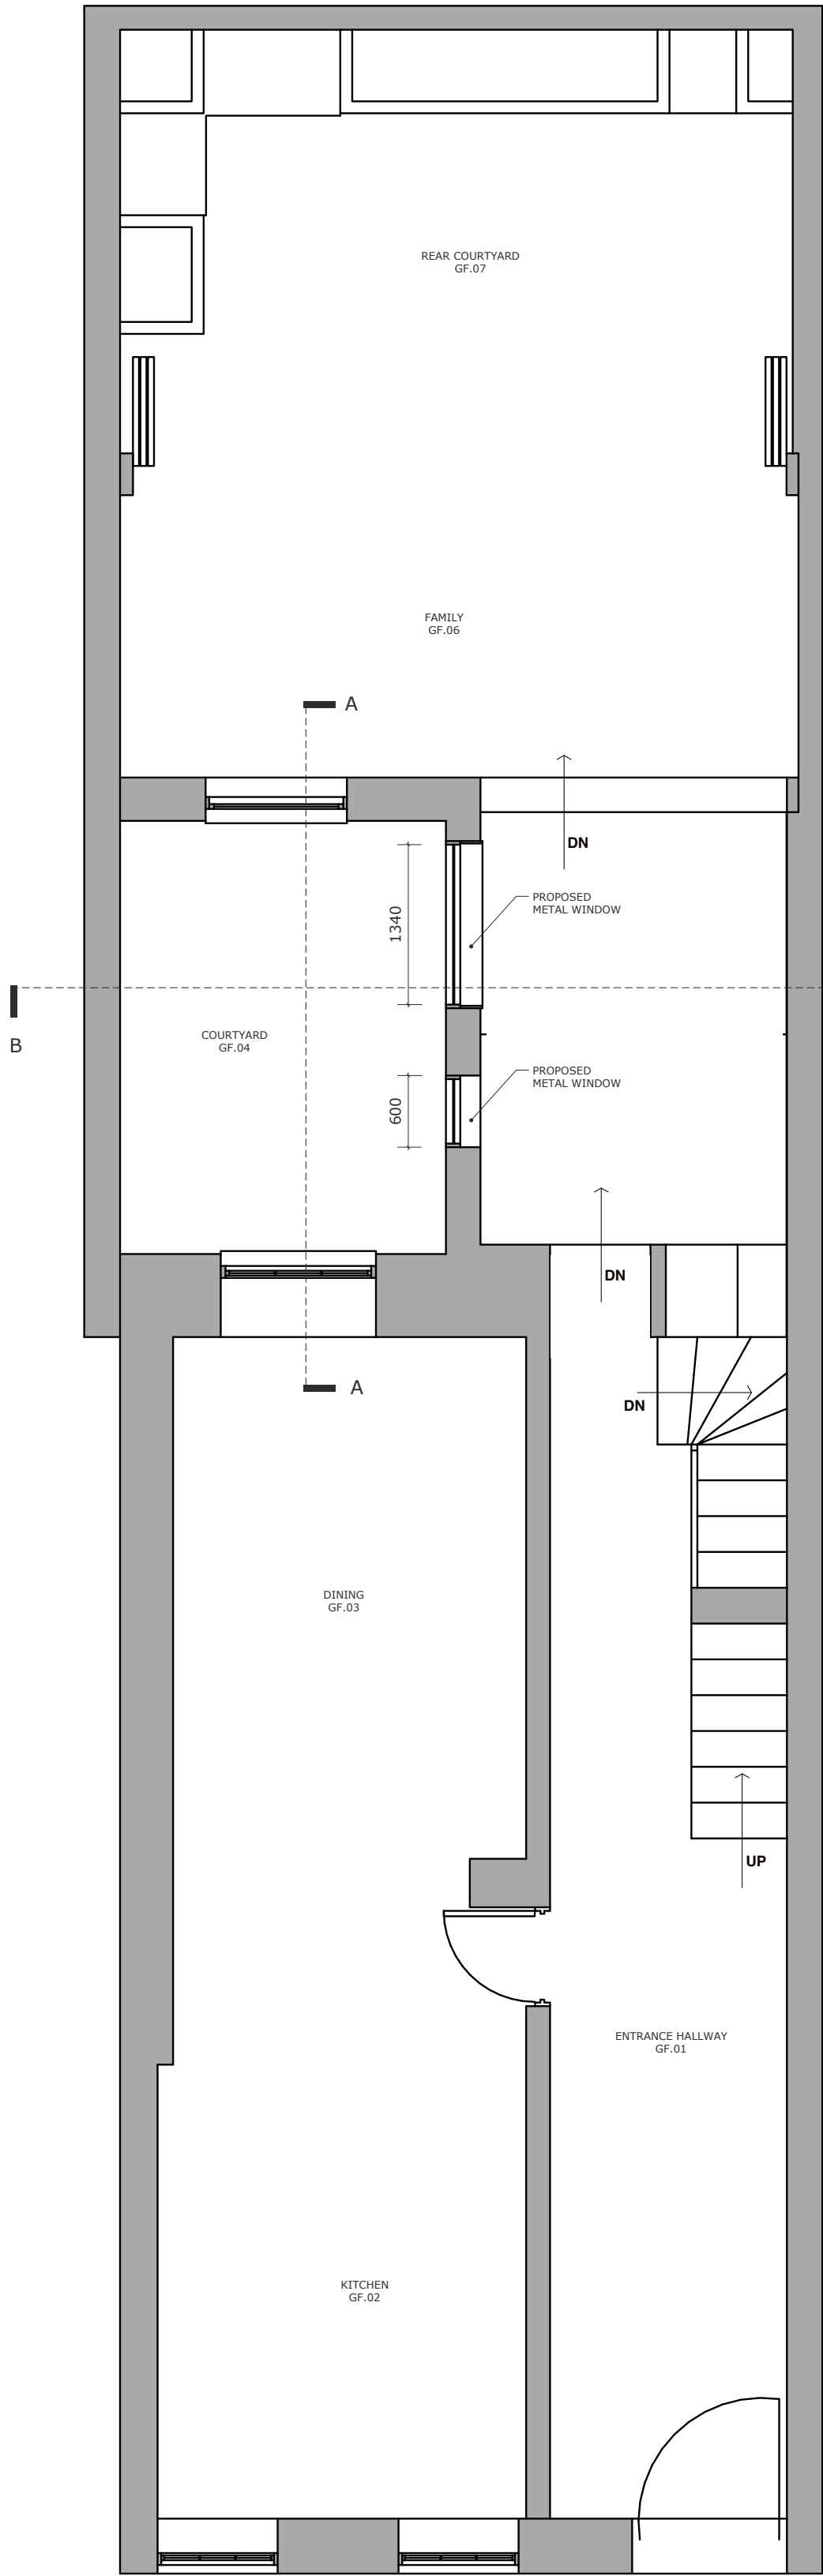


02 | PROPOSED GROUND FLOOR PLAN

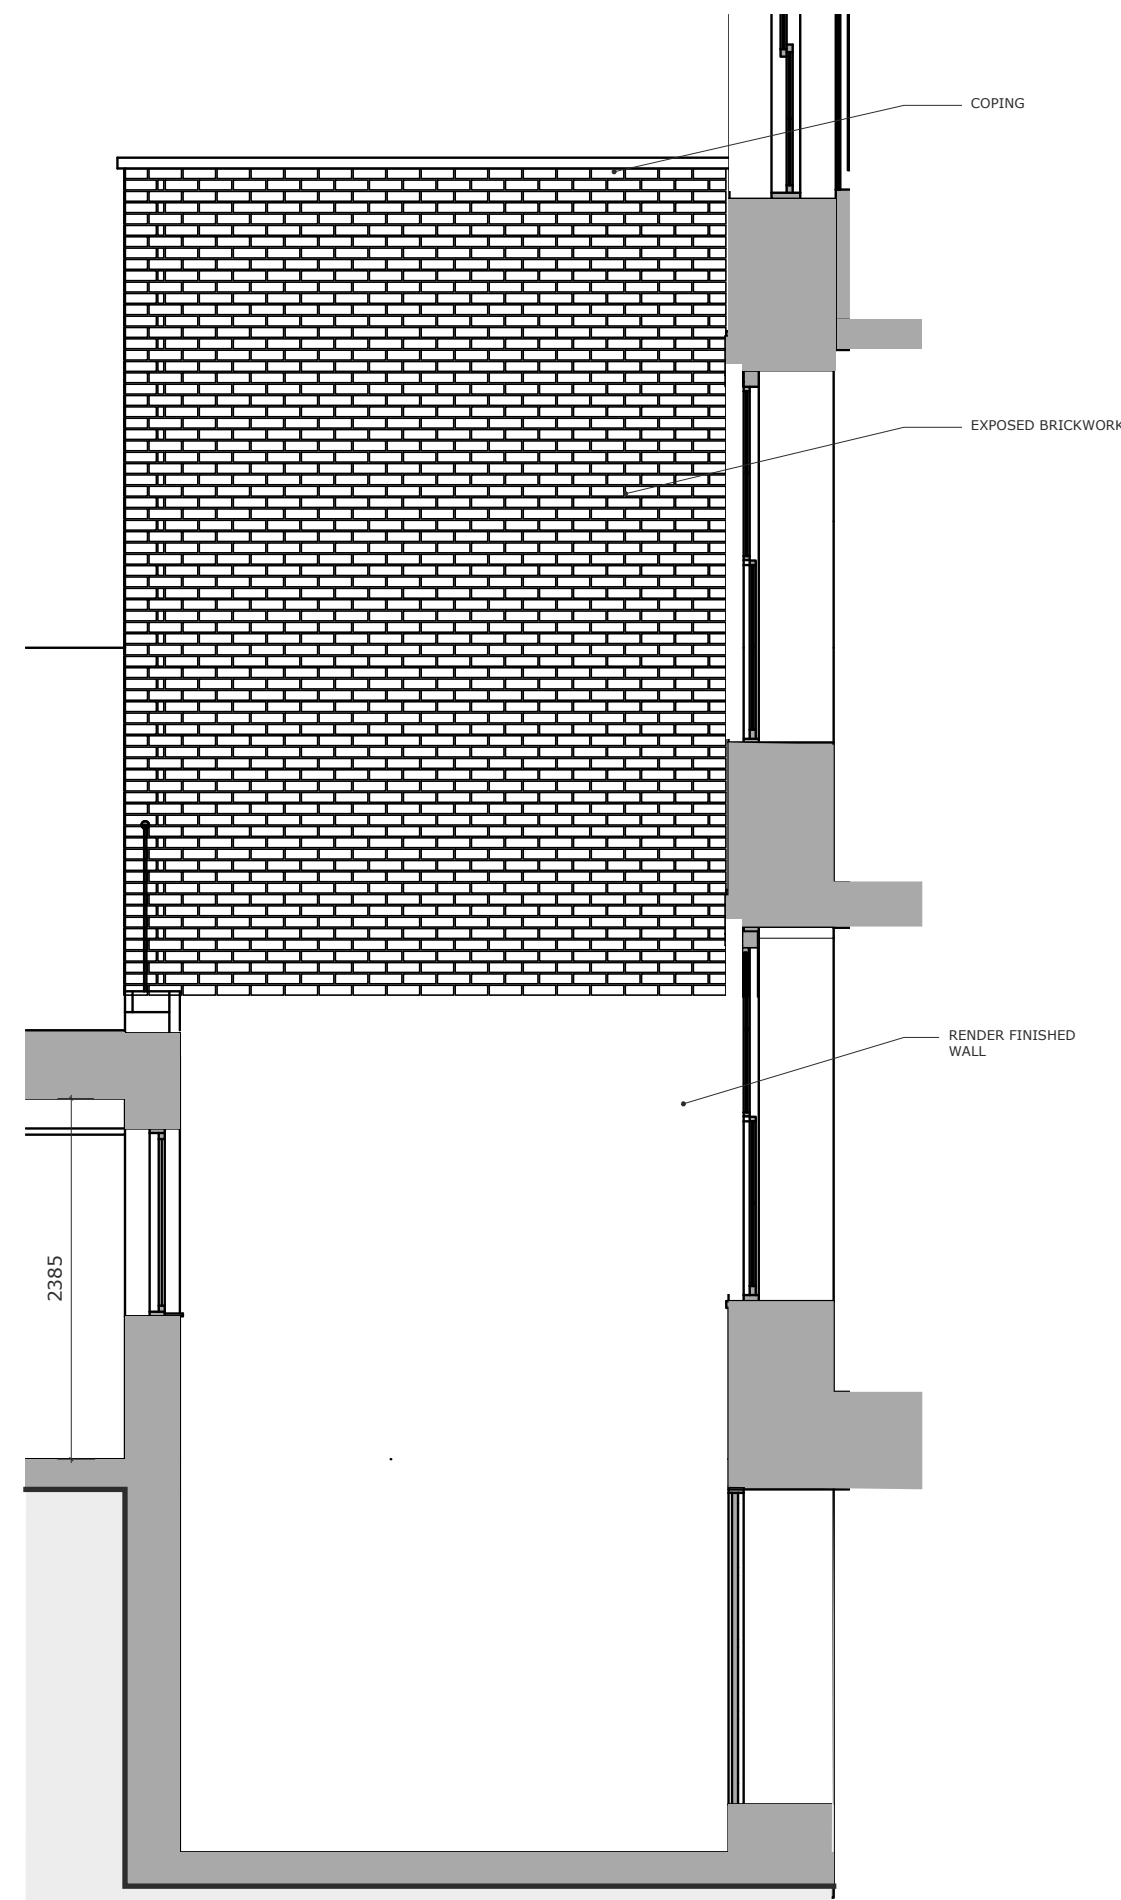


03 | EXISTING SECTION A-A

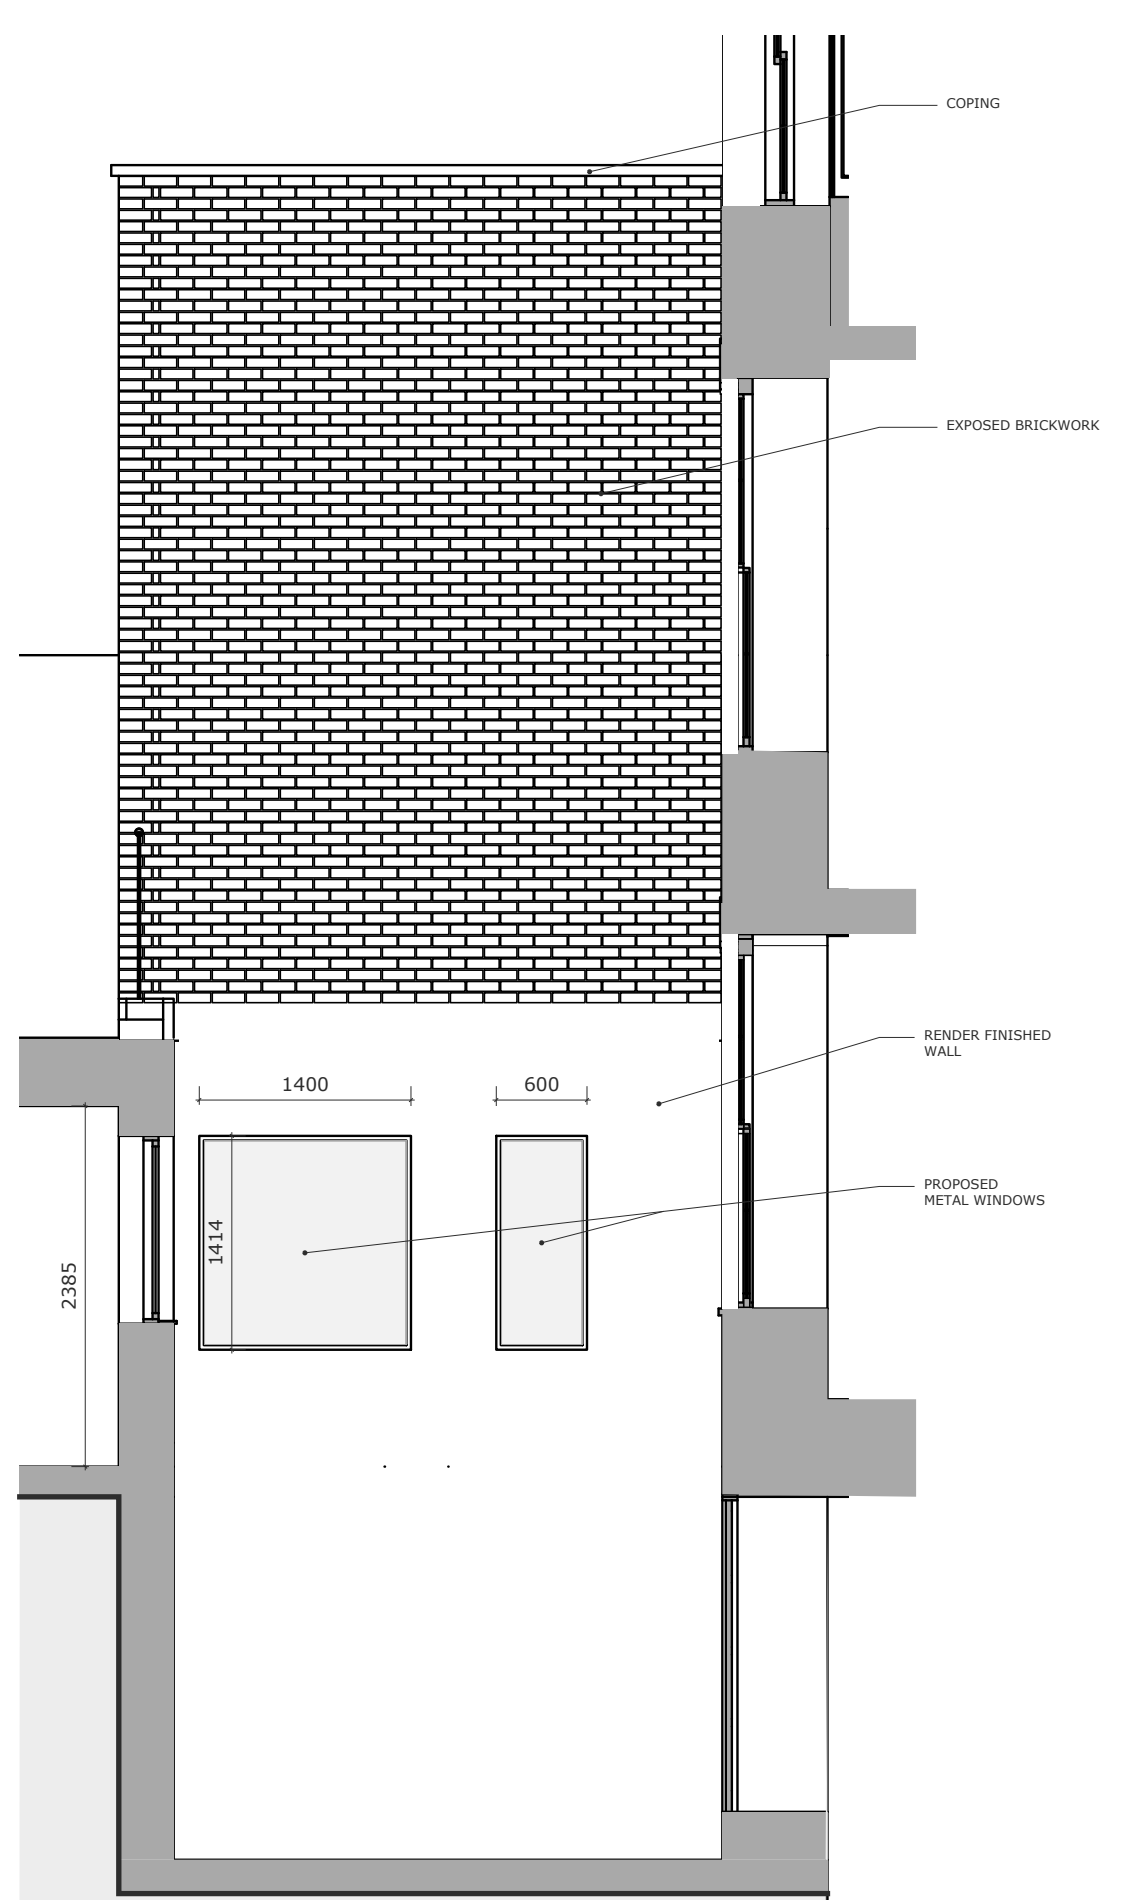


04 | PROPOSED SECTION A-A

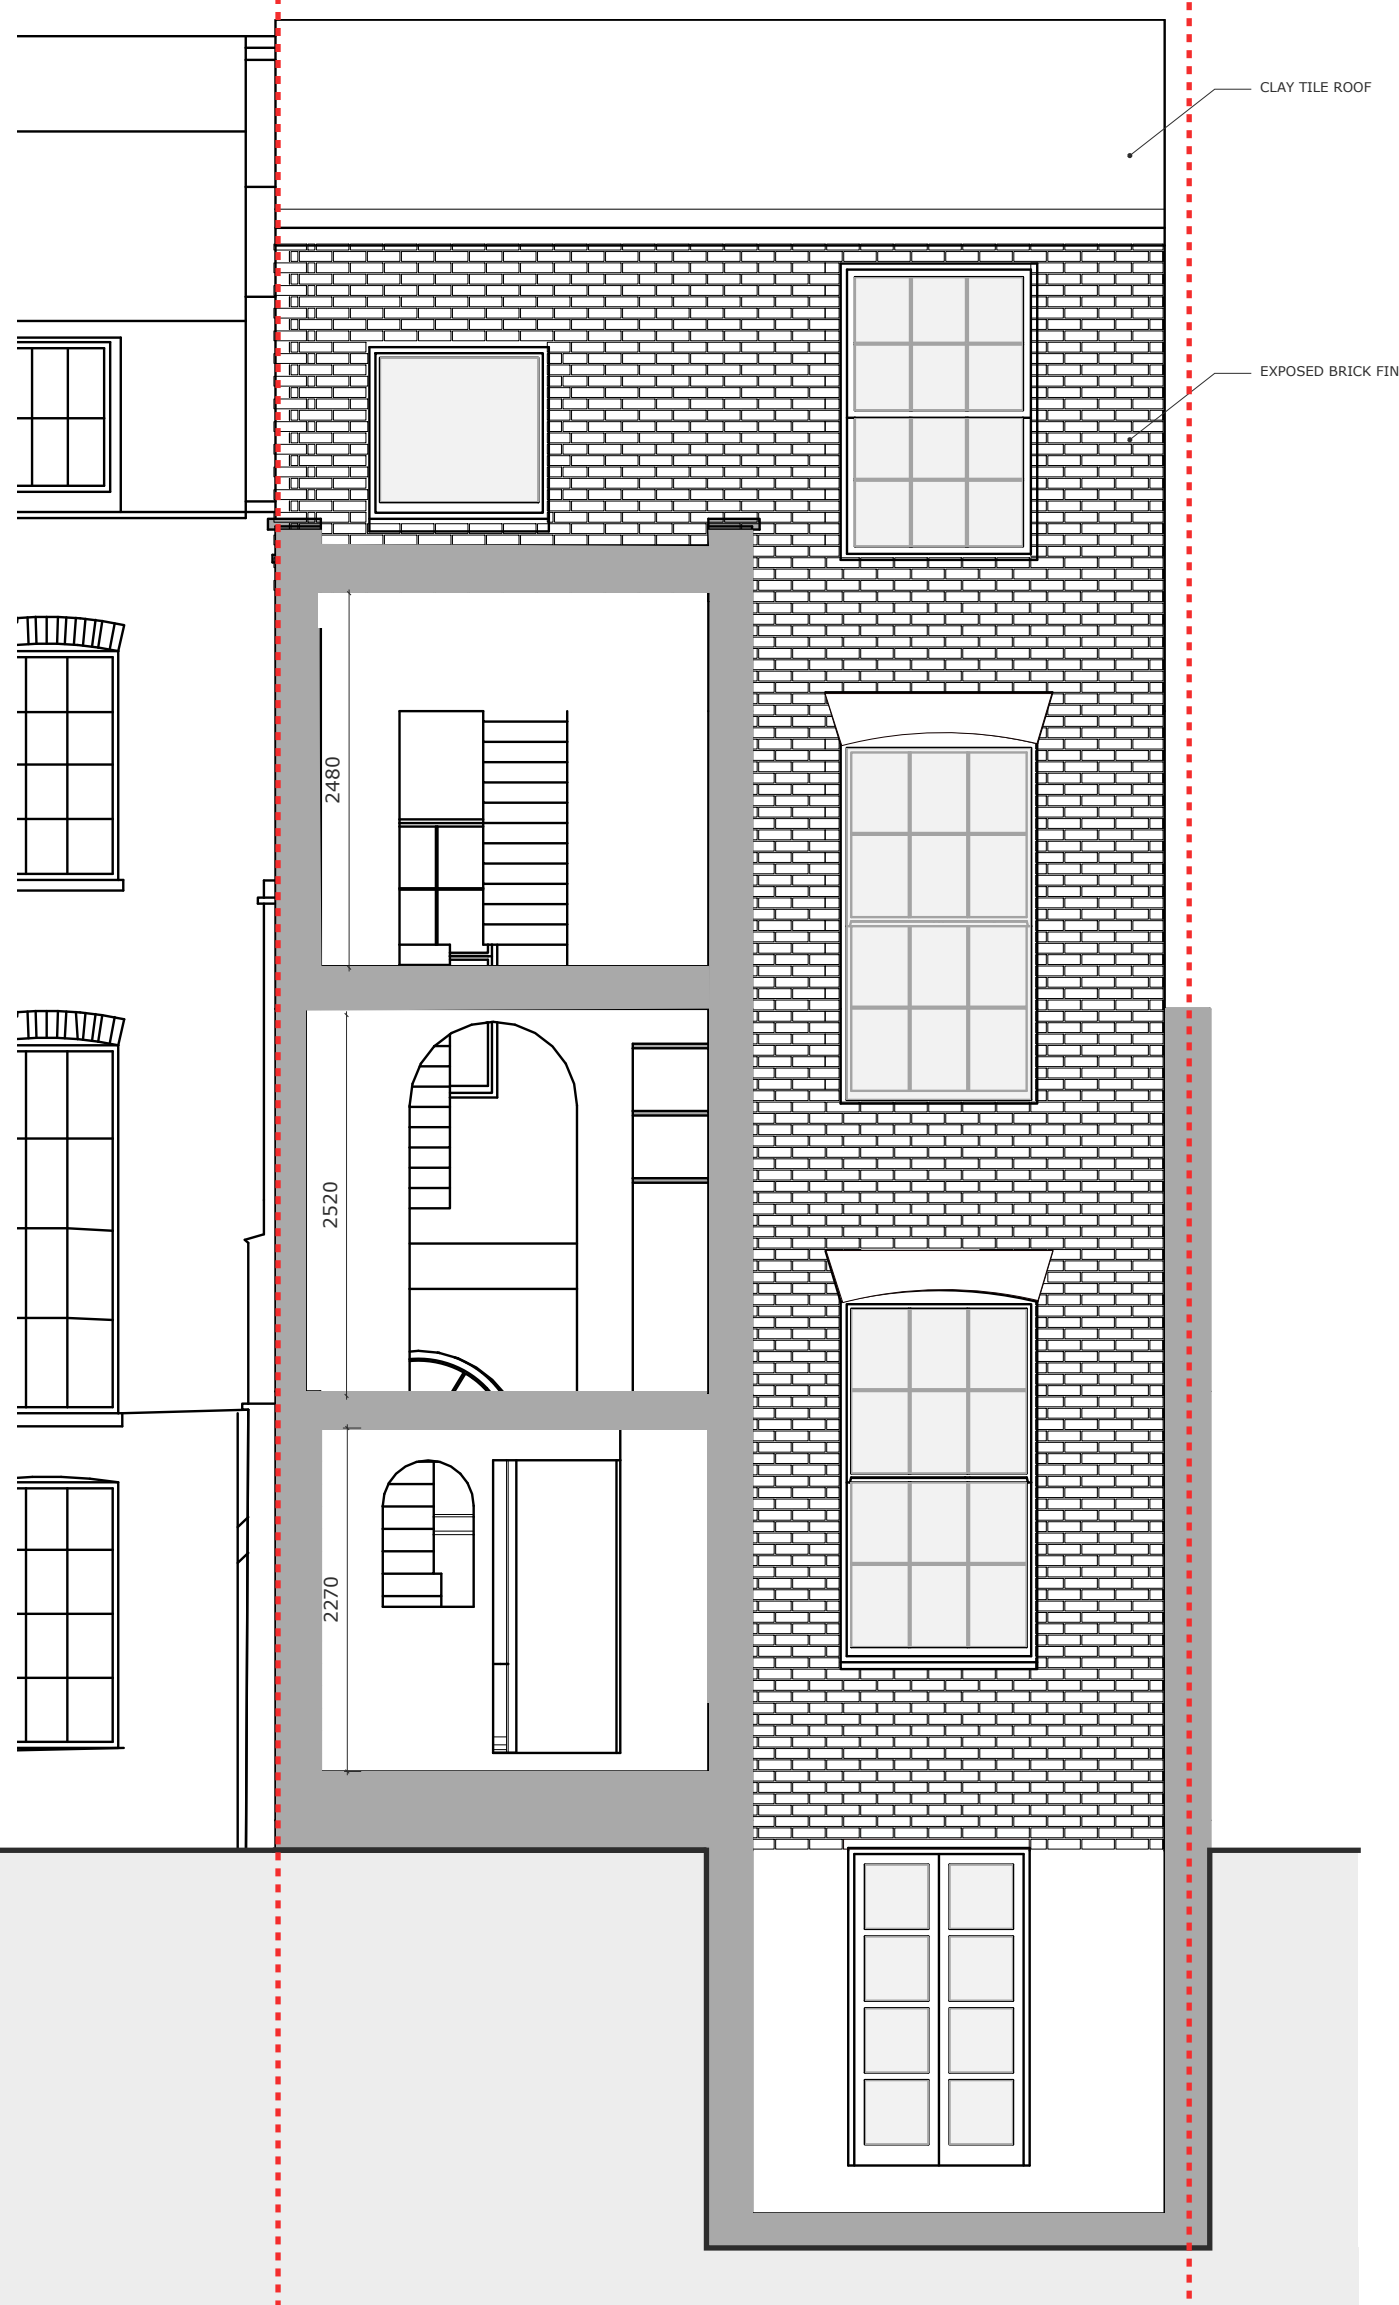

05 | EXISTING SECTION B-B

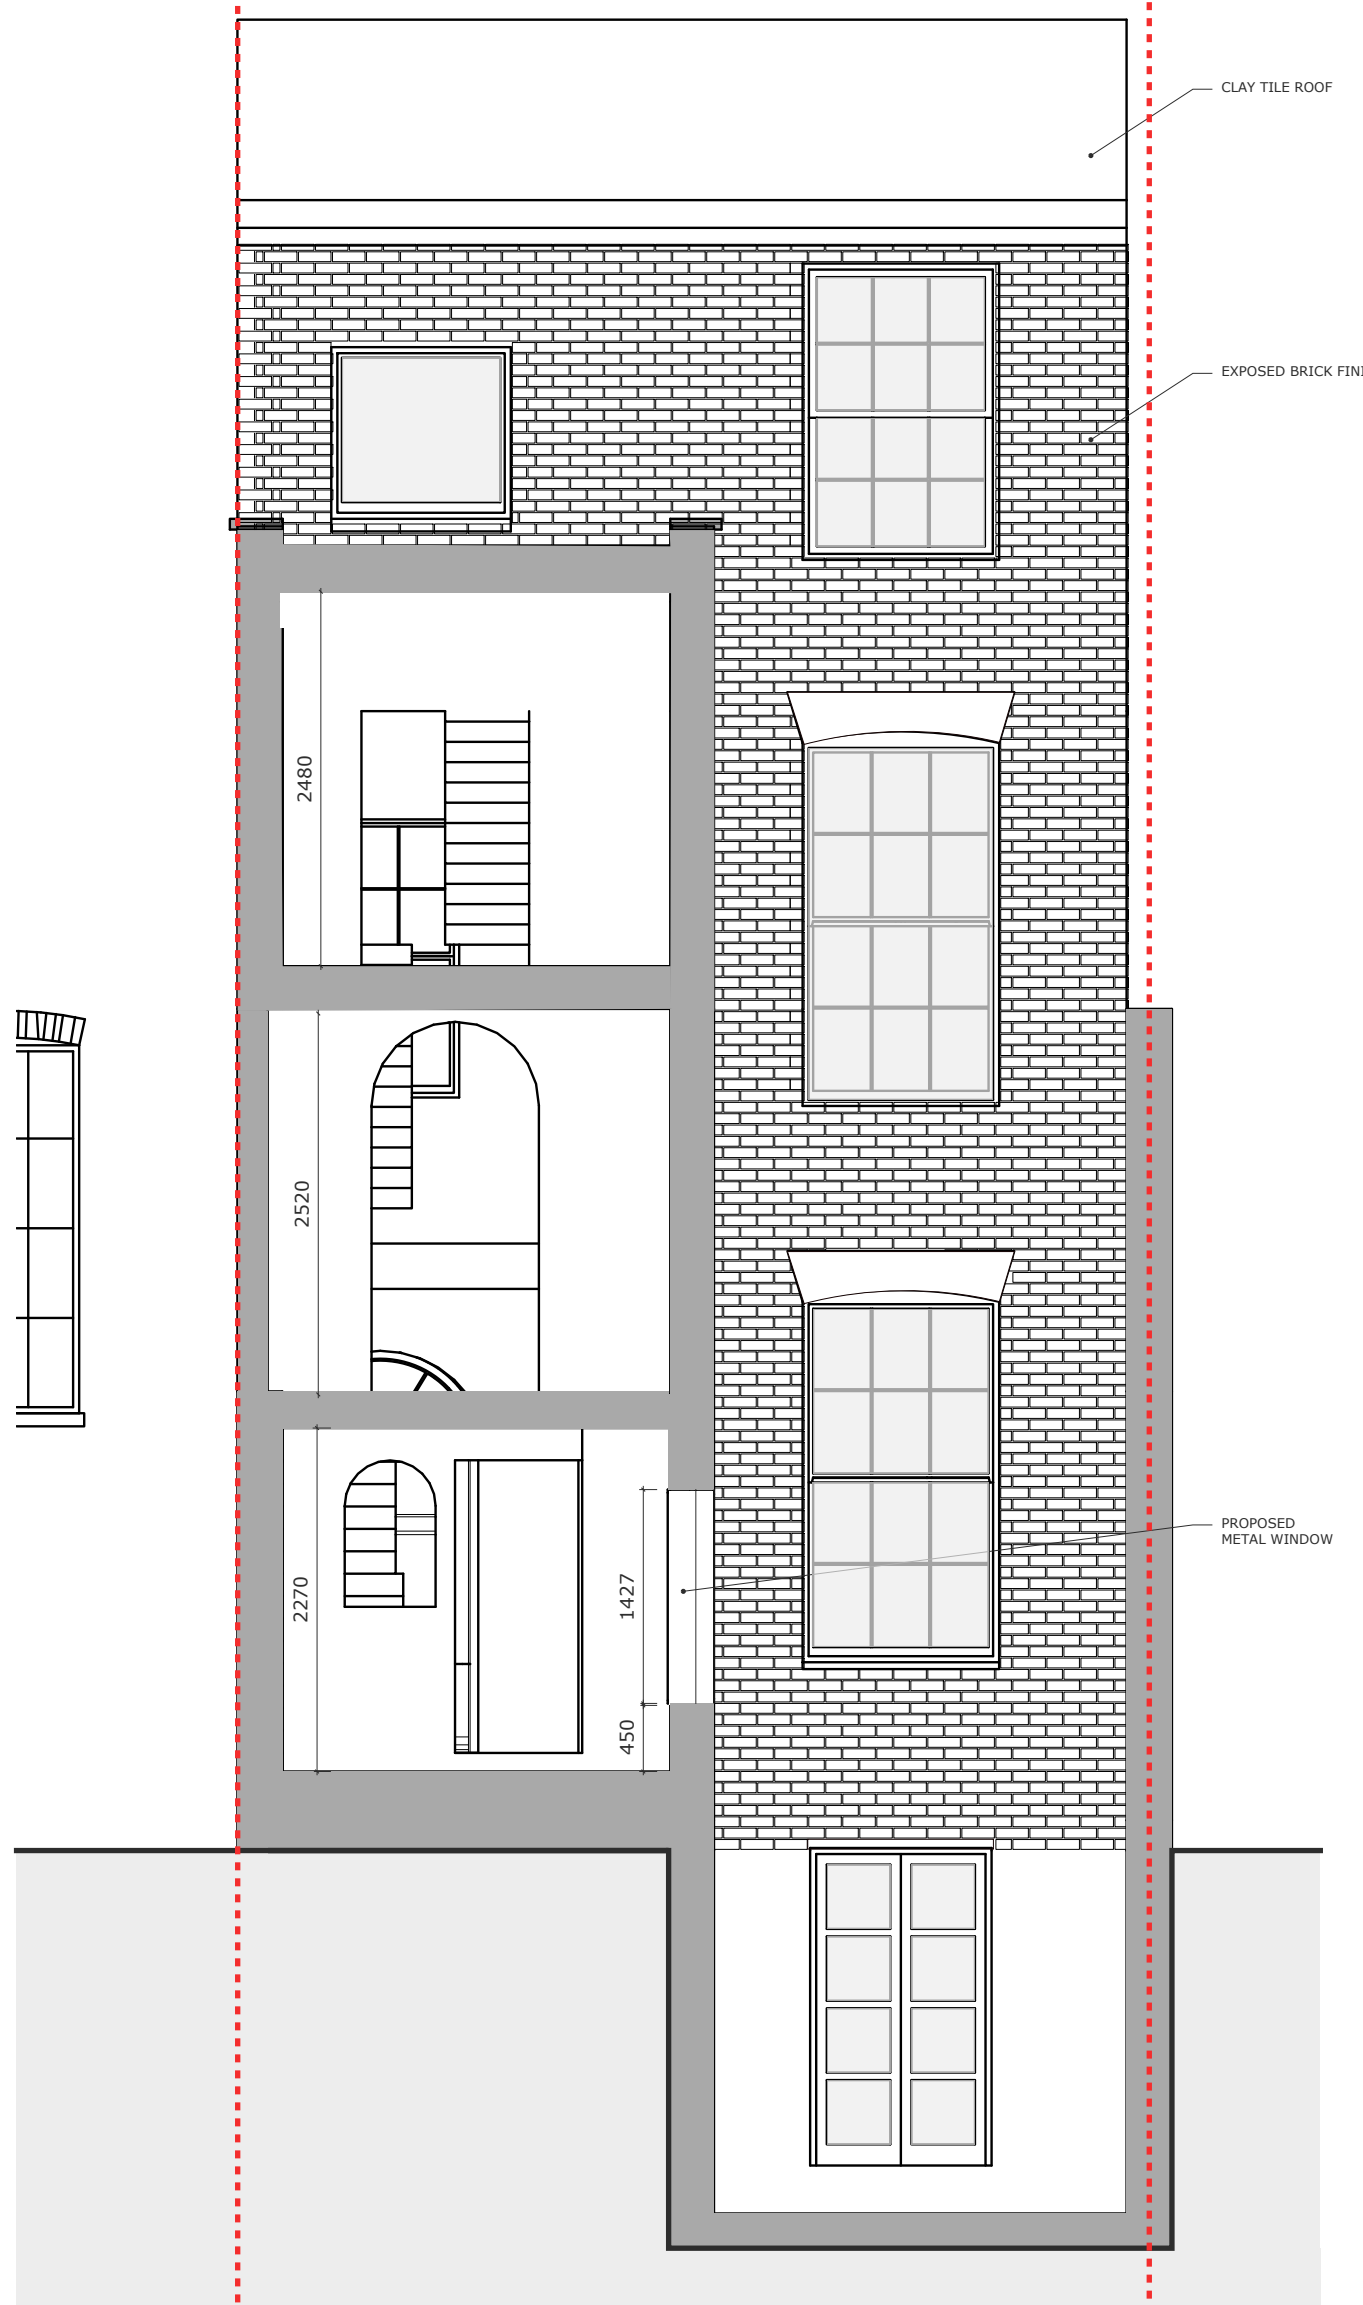

06 | PROPOSED SECTION B-B

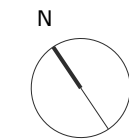

PROJECT
50 DOUGHTY STREET, WC1N2JS

CLIENTS
SARAH DE STE CROIX AND ED
GANDER

SCALE
1:50 @ A1

JOB No.
DOS

REV
*

DWG No.
PL-099

DRW BY
CSG

DATE
04.03.2025