



151

153

155


157

159


161

163

MALDEN ROAD STREET ELEVATION PHOTO

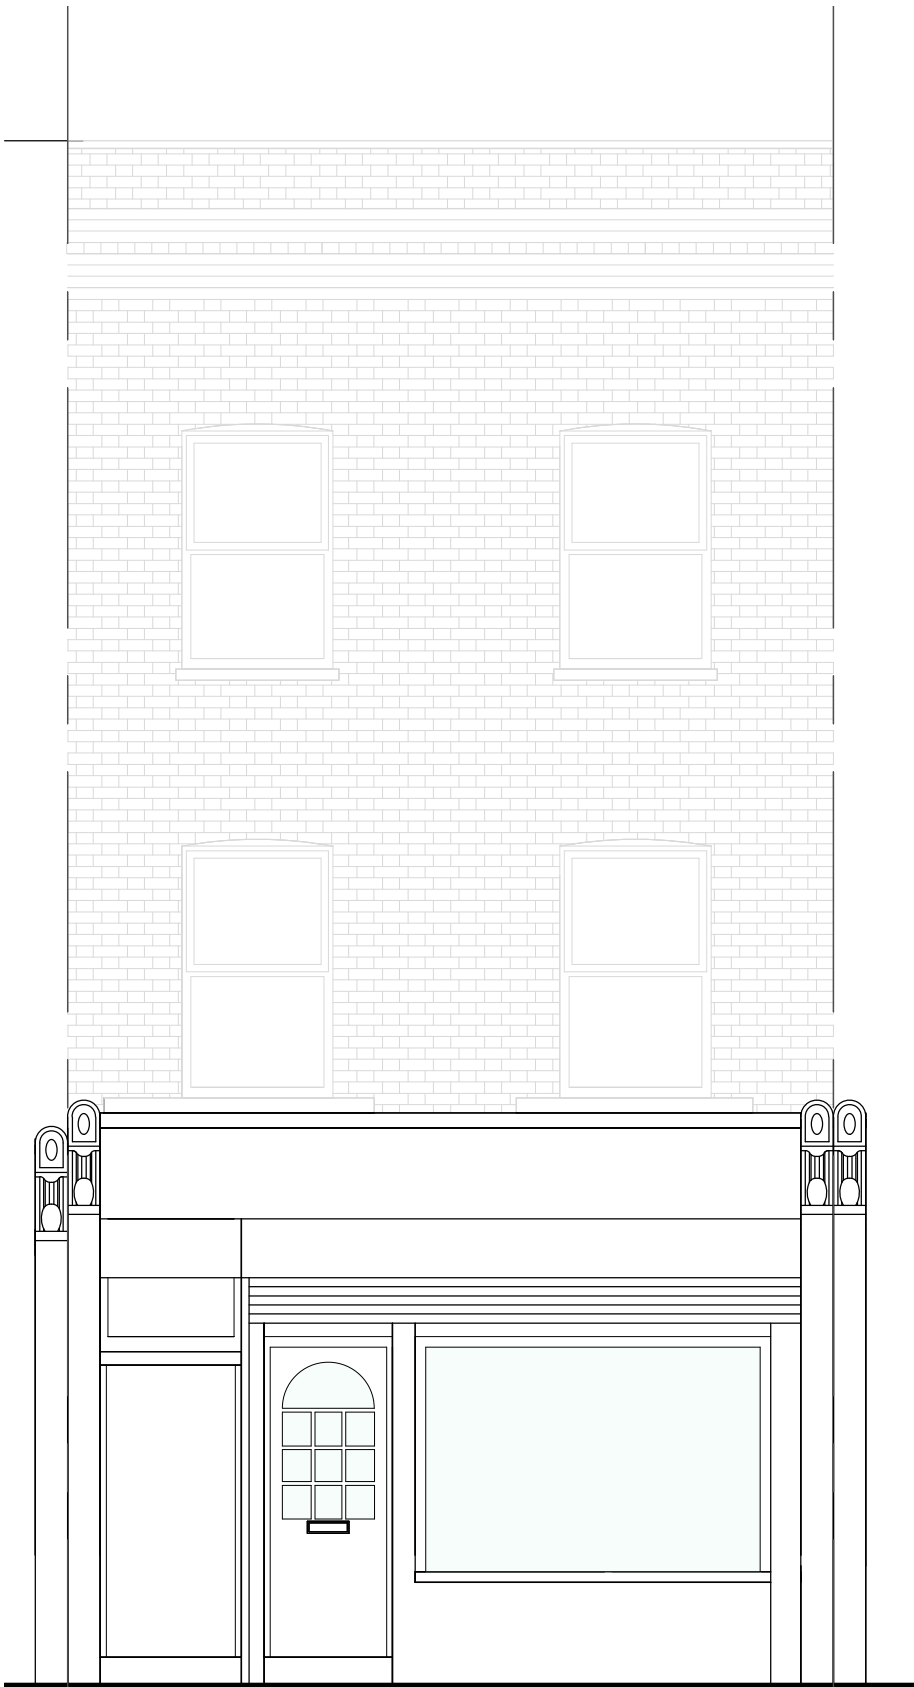

EXISTING FRONT ELEVATION

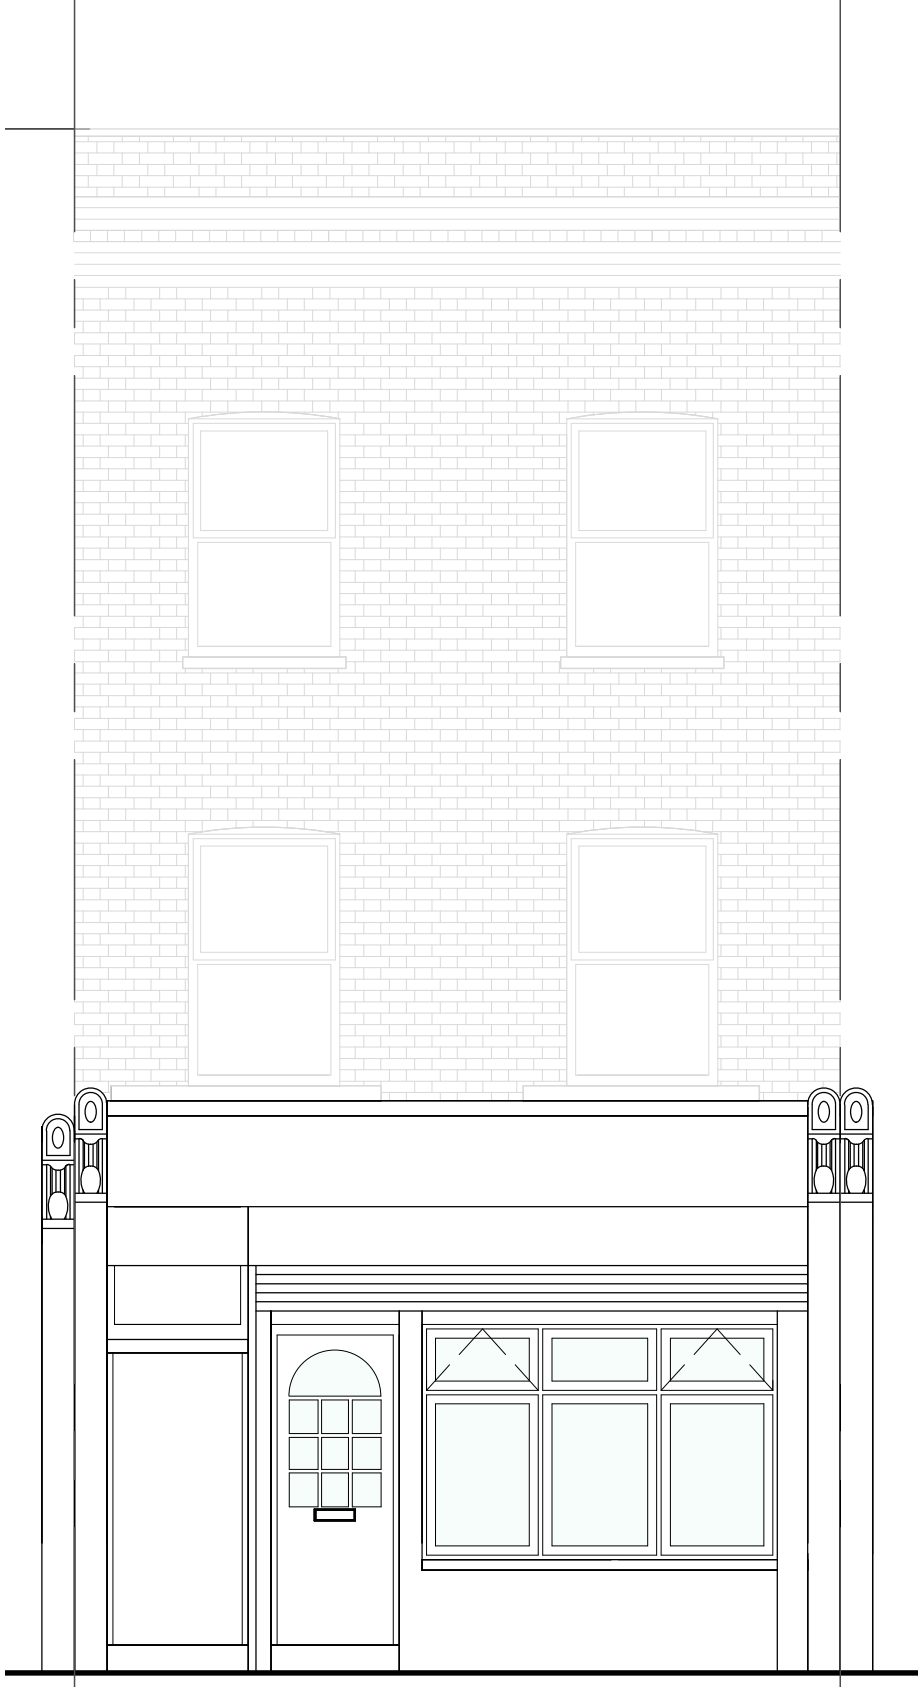


PROPOSED FRONT ELEVATION

notes

Any discrepancies in dimensions or detail to be reported to the architect immediately.
This drawing is to be read in conjunction with all relevant architectural, structural and services drawings.
This drawing remains the copyright of Robert Savage Associates and may not be copied or used without their prior consent

Building Regulations
This drawing and accompanying details has been prepared to comply with the relevant Building Regulations. This practice is not involved in the construction nor on site inspections. Compliance with the Building Regulations is the responsibility of the client and approved Building Control officer.

 

revisions:

FOR PLANNING PURPOSES ONLY

client
Ms SHALINI AUJLA
project
159 MALDEN ROAD
LONDON NW5 4HT
title
EXISTING & PROPOSED FRONT ELEVATIONS & LOCATION PLAN
scale 1:50 1:1250 date MAR 2025 drg. no. 10646/TP/01/2

Robert Savage & Associates
architects designers structural engineers
11 Eton Garages, Lancaster Grove, Belsize Park, London NW3 4PE Telephone: 07968 821826 Email: office@rsa.me.uk