



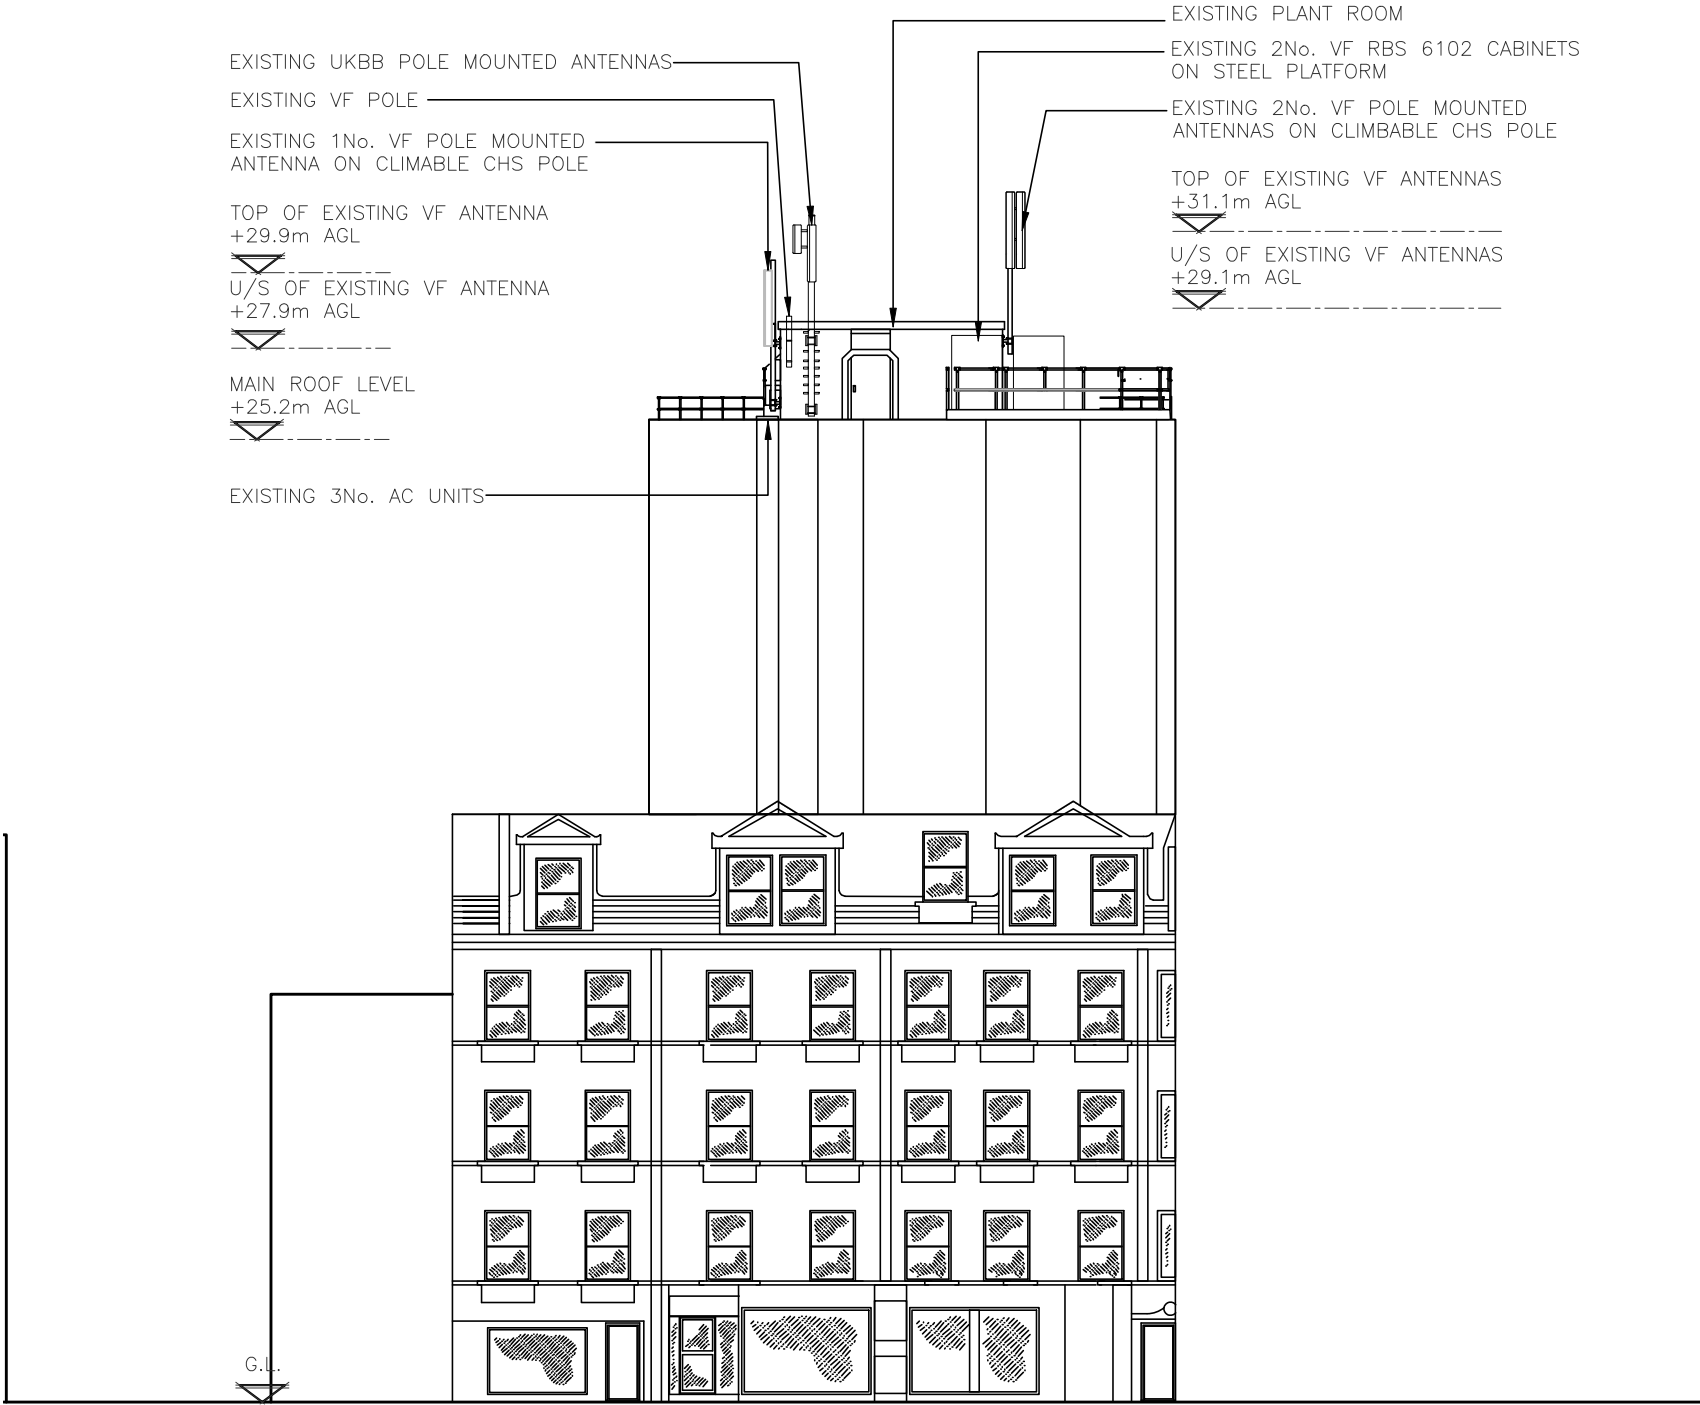

EXISTING EAST ELEVATION
(1:200)

 

ALL DIMENSIONS ARE IN mm UNLESS NOTED OTHERWISE

N.G.R E: 530948 N: 181597

NOTES:

A	Elevation Added	EW	GBC	09.12.22
REV	MODIFICATION	BY	CH	DATE



United Living Connected
4 Clearwater, Lingley Mere Business Park, Lingley Green Avenue,
Great Sankey, Warrington, WA5 3UZ
t. 44 (0)151 420 4128
www.unitedliving.co.uk



Cell Name	Opt.
DUTCH HOUSE	—

Cell ID No		
CORNERSTONE	VMO2	VF
14458425	080263	36743

Site Address / Contact Details

307 HIGH HOLBORN
HOLBORN
LONDON
WC1V 7LL

Drawing Title: EXISTING EAST ELEVATION

Purpose of issue: PLANNING Dwg Rev: A

Drawing Number: 301

Surveyed By: SH Original Sheet Size: A3 Pack Issue:

Drawn: SPD Date: 06.04.18 Checked: DS Date: 06.04.18 D