



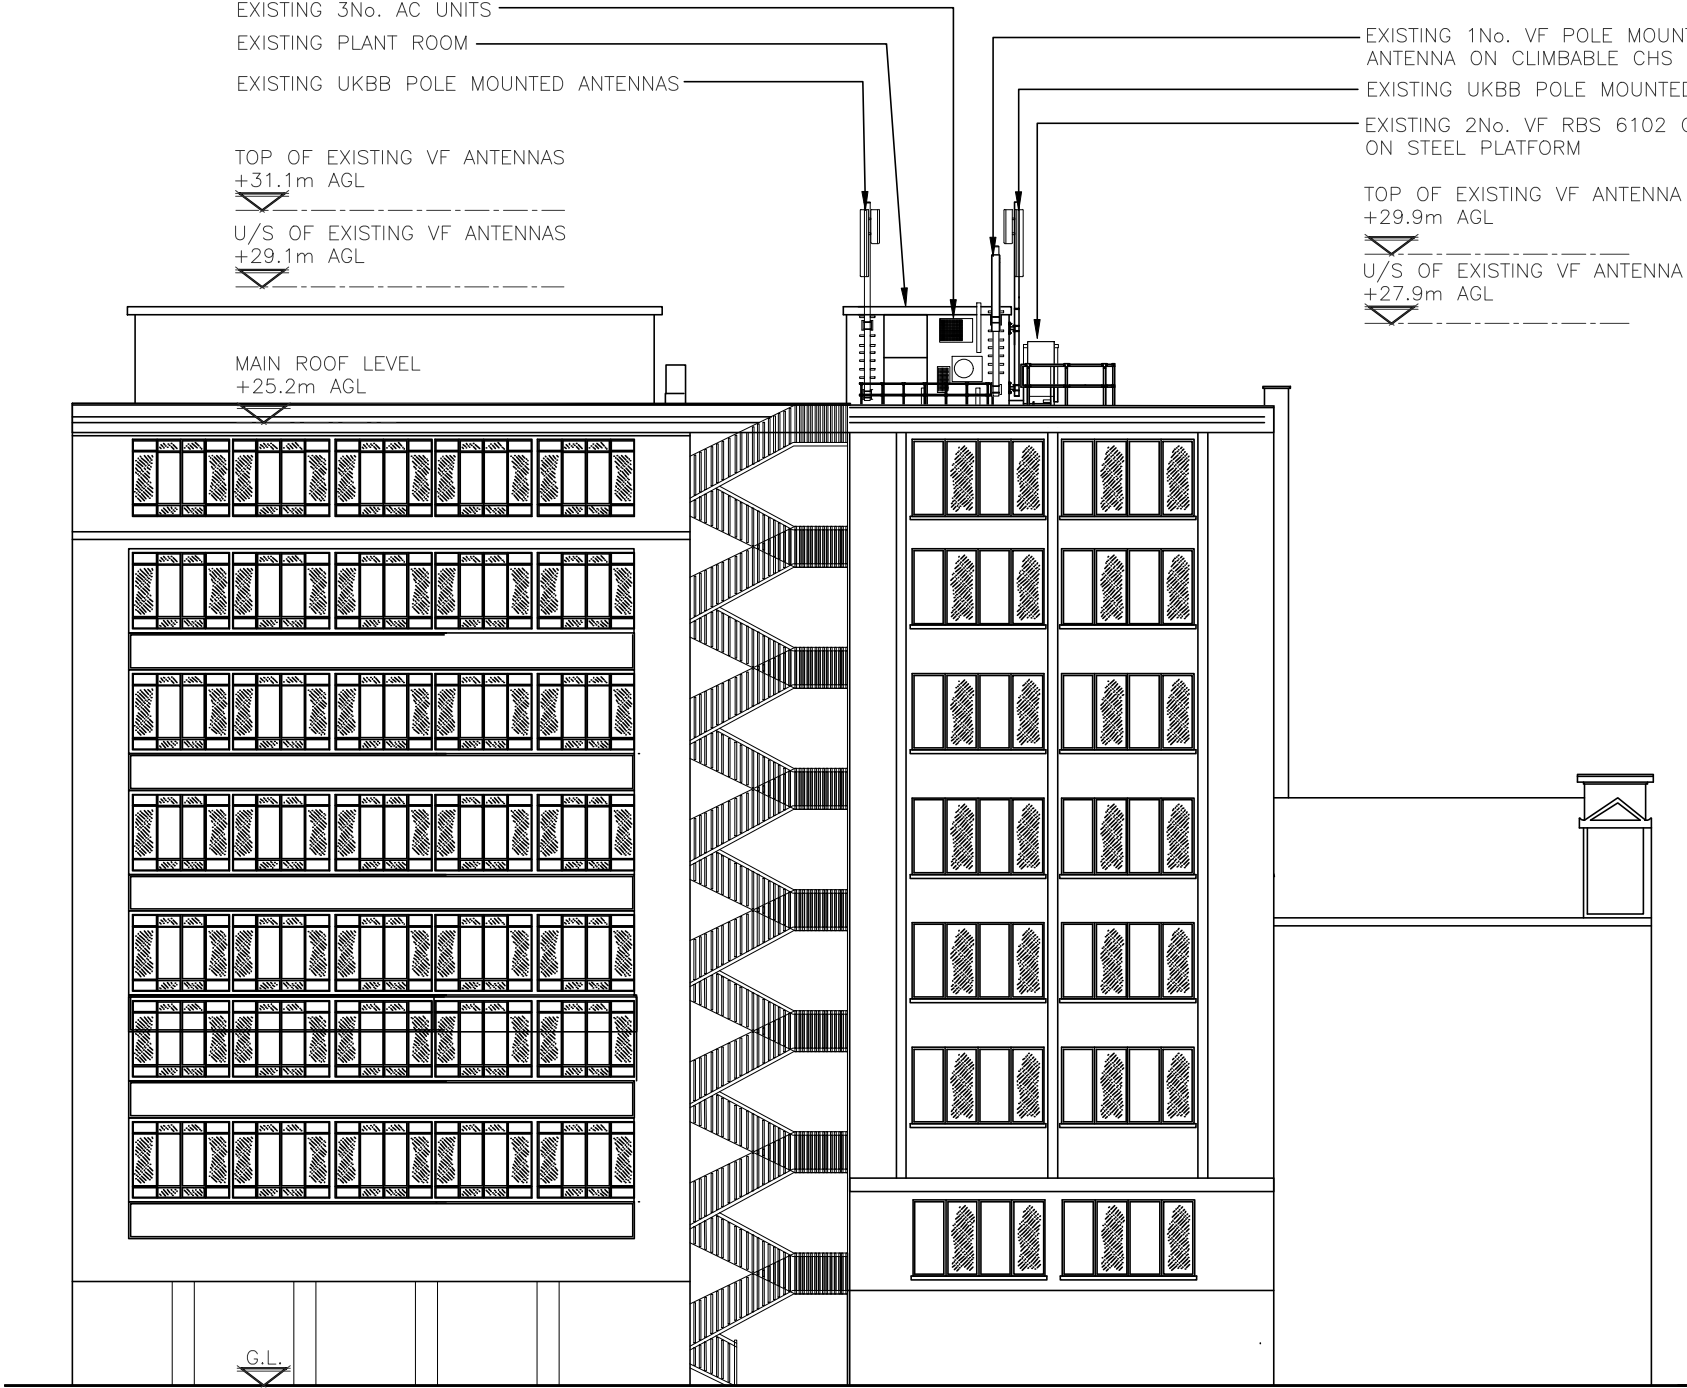

EXISTING SOUTH ELEVATION
(1:200)

 

ALL DIMENSIONS ARE IN mm UNLESS NOTED OTHERWISE

N.G.R E: 530948 N: 181597

NOTES:

REV	MODIFICATION	BY	CH	DATE
A	Elevation Added	EW	GBC	09.12.22



United Living Connected
4 Clearwater, Lingley Mere Business Park, Lingley Green Avenue,
Great Sankey, Warrington, WA5 3UZ
t. 44 (0)151 420 4128
www.unitedliving.co.uk



Cell Name	Opt.
DUTCH HOUSE	—

Cell ID No		
CORNERSTONE	VMO2	VF
14458425	080263	36743

Site Address / Contact Details
307 HIGH HOLBORN
HOLBORN
LONDON
WC1V 7LL

Drawing Title:
EXISTING SOUTH ELEVATION

Purpose of issue:	PLANNING	Dwg Rev:
Drawing Number:	302	A

Surveyed By:	Original Sheet Size:	Pack Issue:
SH	A3	

Drawn:	Date:	Checked:	Date:	
SPD	06.04.18	DS	06.04.18	D