


Scale 1:625 @ A1, 1:1250 @ A3

0 10 20 30 40 50 60 70 80 90 100m

1 Location Plan
1:625 @ A1 / 1:1250 @ A3

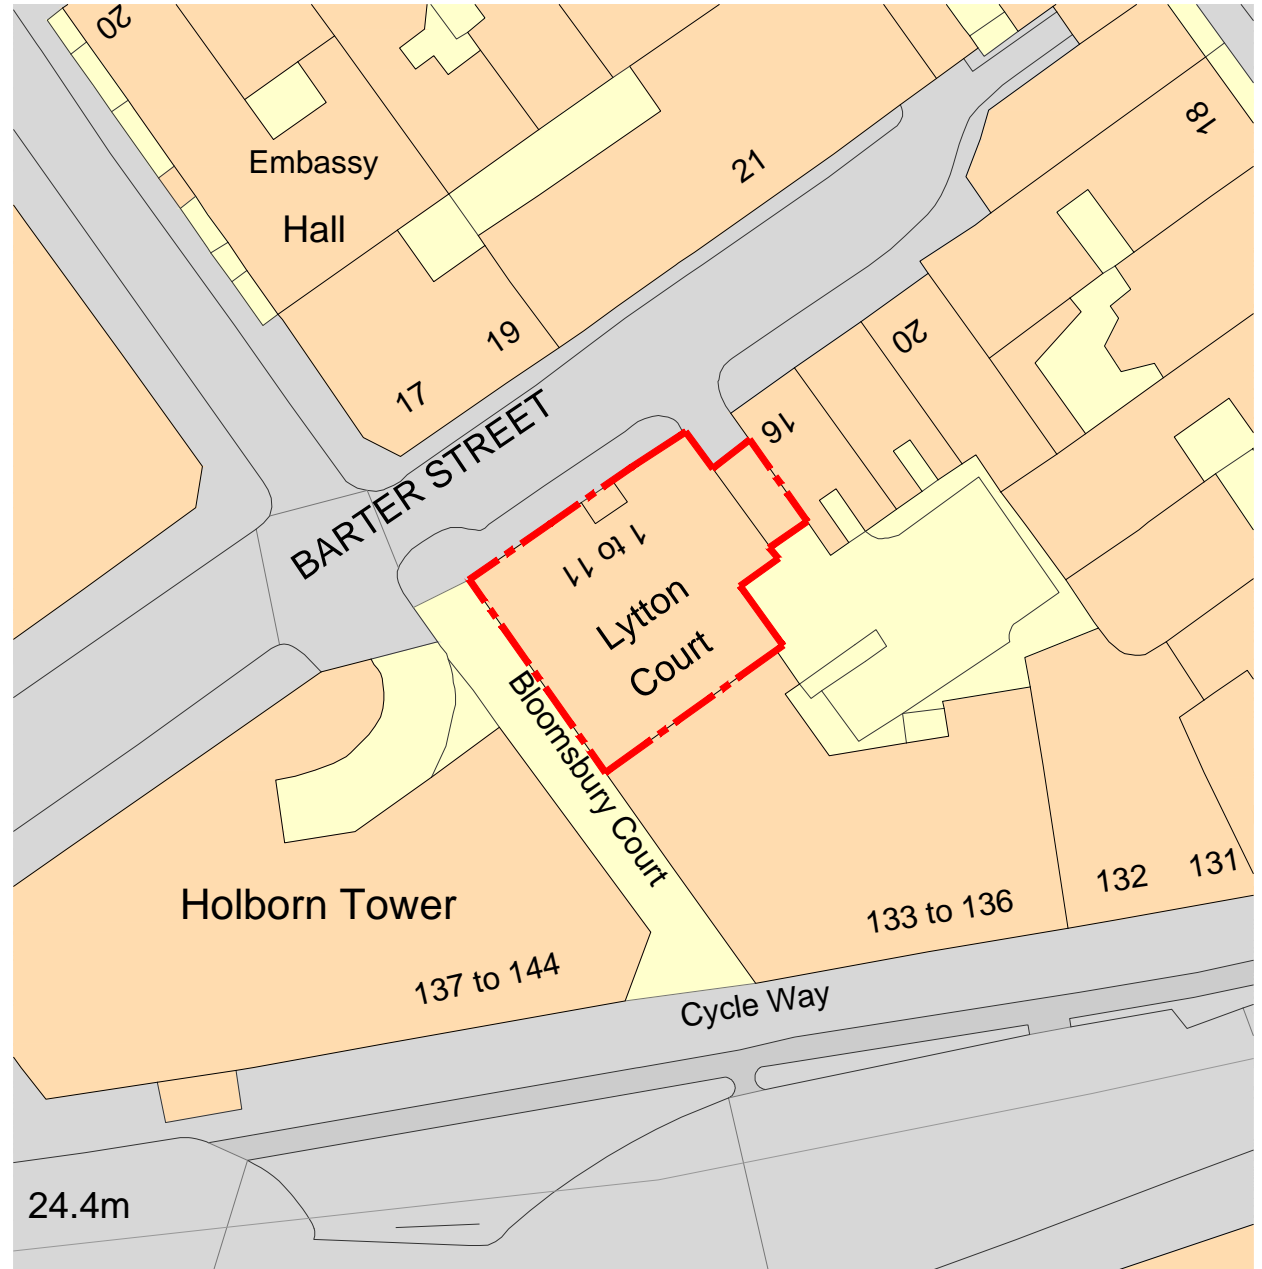

Scale 1:250 @ A1, 1:500 @ A3

0 5 10 15 20 25 30 35 40 45 50m

2 Site Plan
1:250 @ A1 / 1:500 @ A3

NOTES:
ALL RIGHTS DESCRIBED IN CHAPTER IV OF THE COPYRIGHT AND PATENTS ACT 1988 HAVE BEEN
GENERALLY ASSERTED
SITE BOUNDARY LINE - TO BE CONFIRMED BY SURVEY COMPANY
DRAWINGS ARE NOT FOR CONSTRUCTION UNLESS OTHERWISE STATED.
REPORT ANY DRAWING INCONSISTENCIES OR DISCREPANCIES TO THE ARCHITECT
IMMEDIATELY.


DO NOT SCALE FROM THIS DRAWING - ALL DIMENSIONS TO BE CHECKED ON SITE.

KEY:

REVISIONS:

/ 14.06.2024
A 15.01.2025

Issued for Pre-Application
Issued for Planning

 

Client Audeo Property Ventures Ltd	Project No. 1077	Project Lytton Court, Barter Street, London, WC1A 2AH
Scale AS INDICATED	Drawn by AC	Drawing Title Site Location Plan
Date JANUARY 2025	Checked by BD	Drawing No. EX.SLP.001
		Rev A

PLANNING

Rodić Davidson Architects

1 Pied Bull Yard
London WC1A 2AE
020 7043 3551

www.rodicdavidson.co.uk

Rodić Davidson Architects is the trading name of bdAR Ltd