




First Floor Plan  
As Existing

1:100

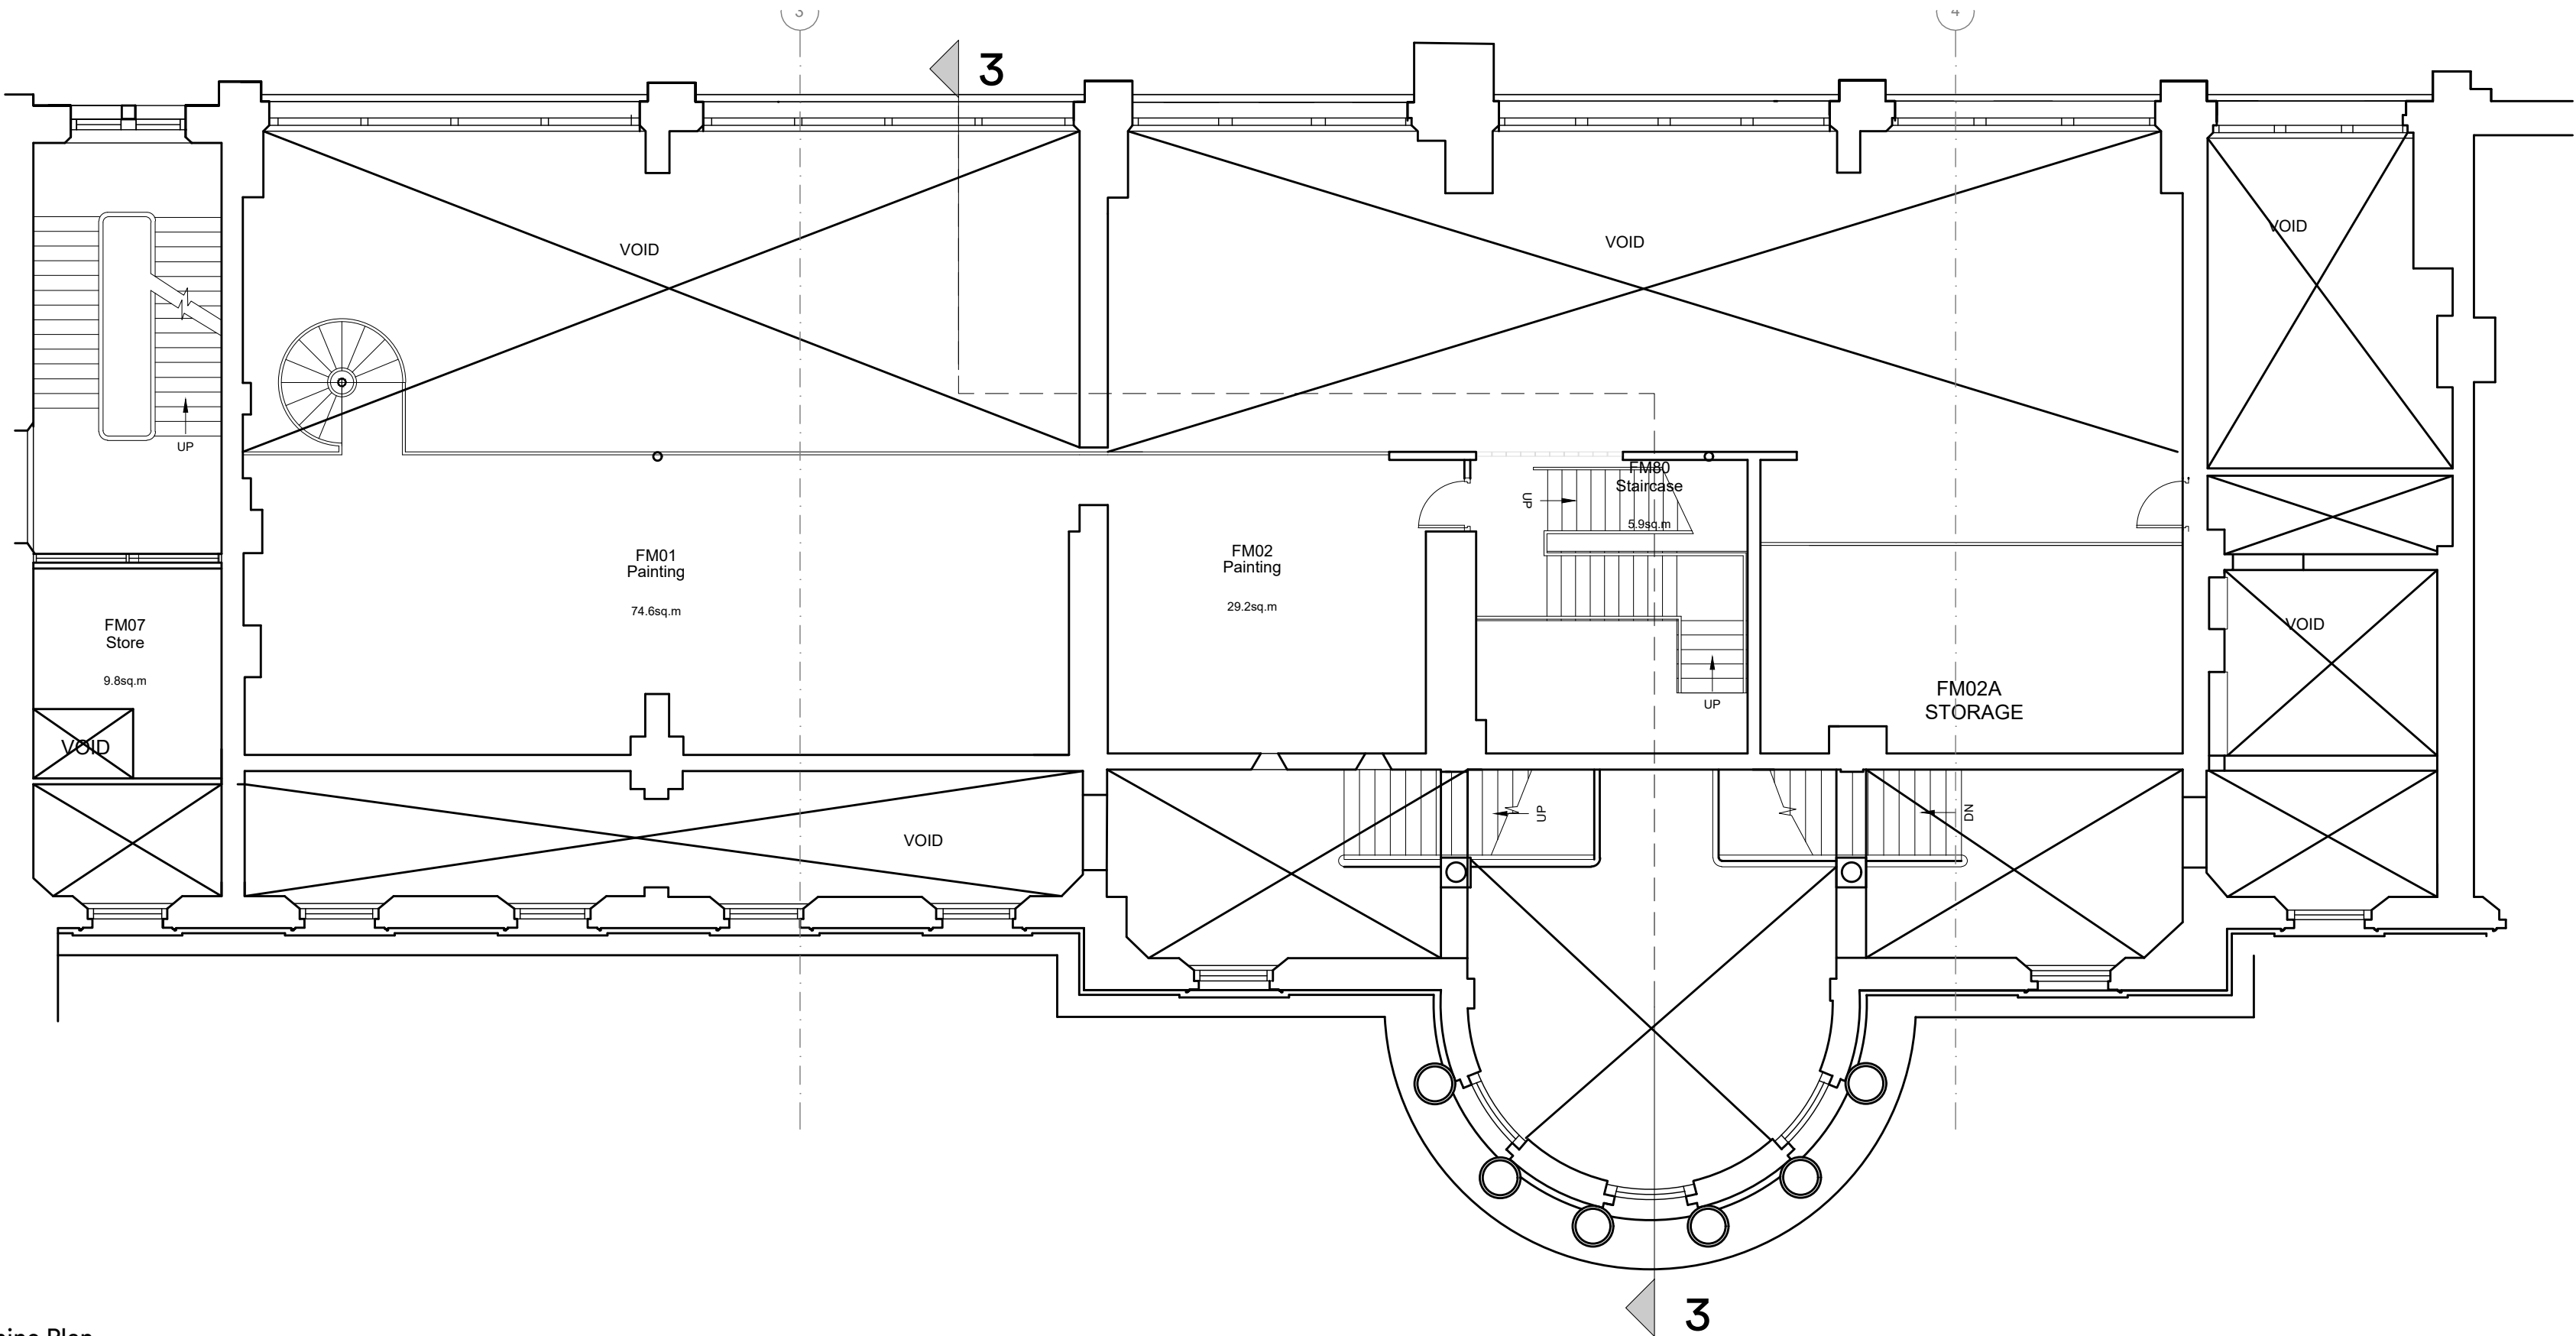

First Mezzanine Plan  
As Existing

1:100

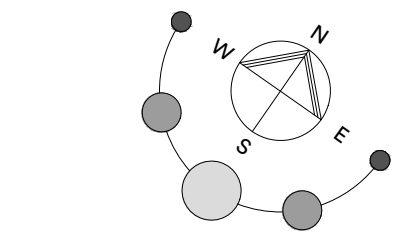 

P.01 Issued for Planning		06/01/25	ck
rev.	description	date	drawn

client :

UCL

project :

The Slade School of Fine Art  
Gower St London WC1E 6BT  
External Repairs

drawing title :

First Floor Plan and Mezzanine  
As Existing

**FulkersBaileyRussell**

London | Basingstoke | Brighton | Bristol | Cardiff | Kings Hill | Manchester  
info@fulkers.co.uk // www.fulkers.co.uk // 020 3735 5792

proj no : **24 4682** scale: 1:100 @A1

identifier : **4682-FBR-A1-01-DR-A-112**

status:	S2 (For Information)	rev no:	P.01
---------	----------------------	---------	------