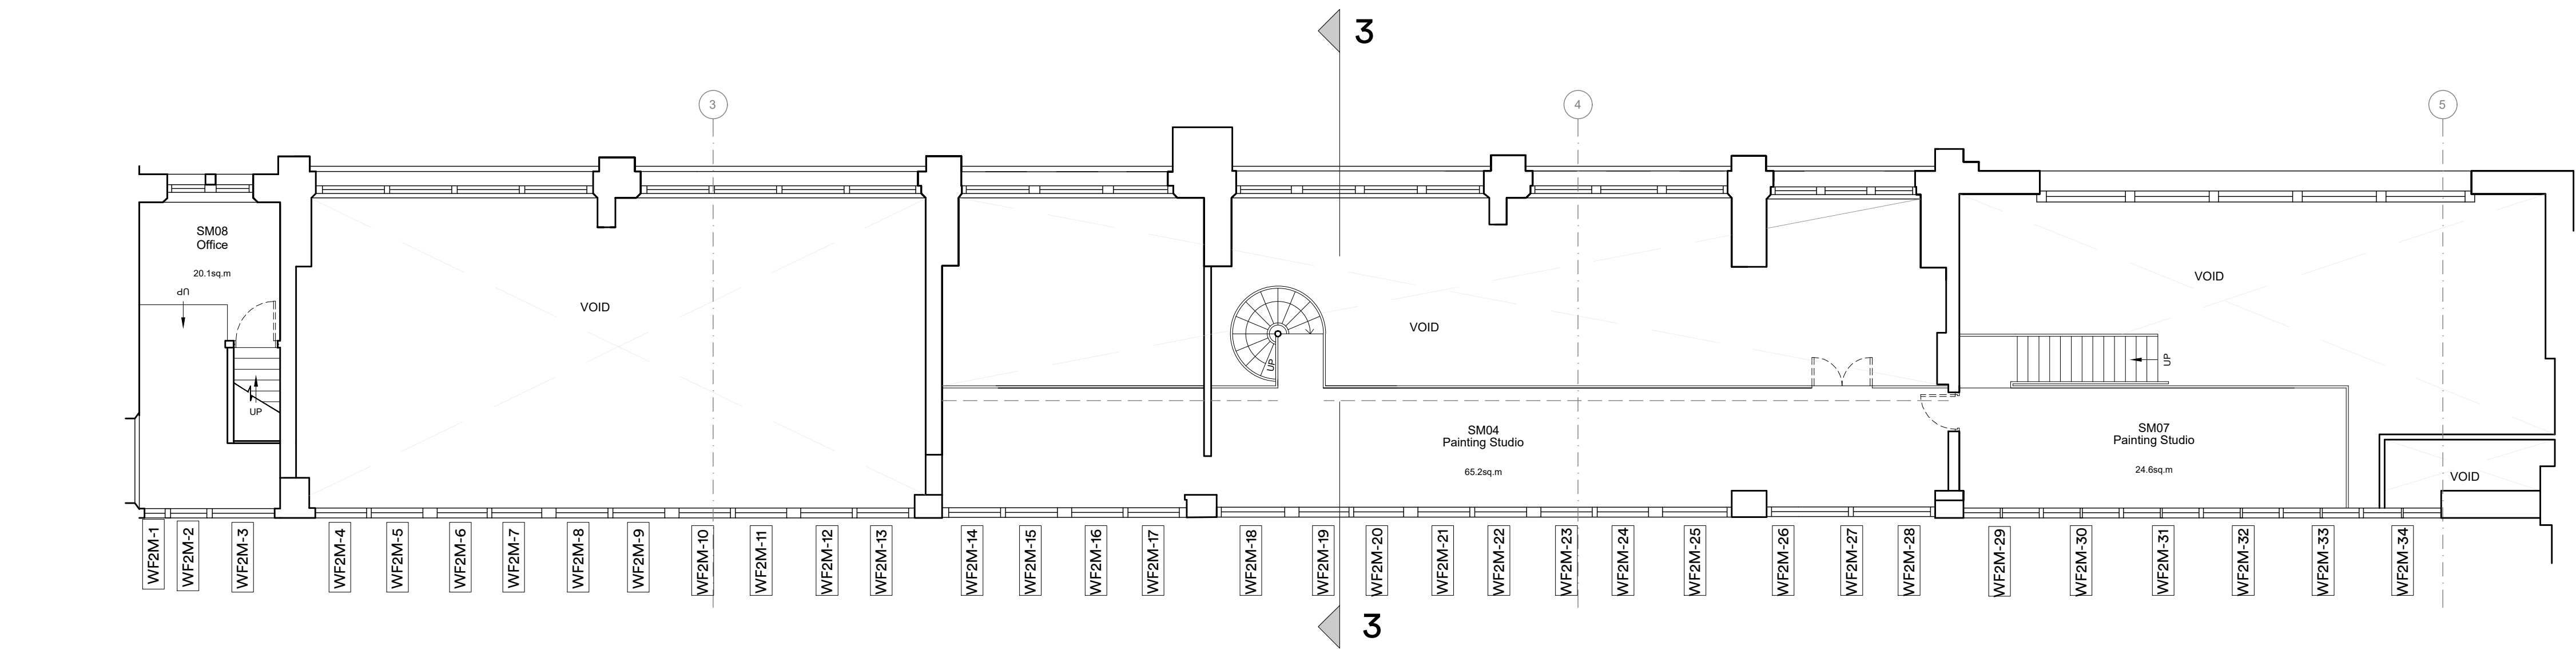
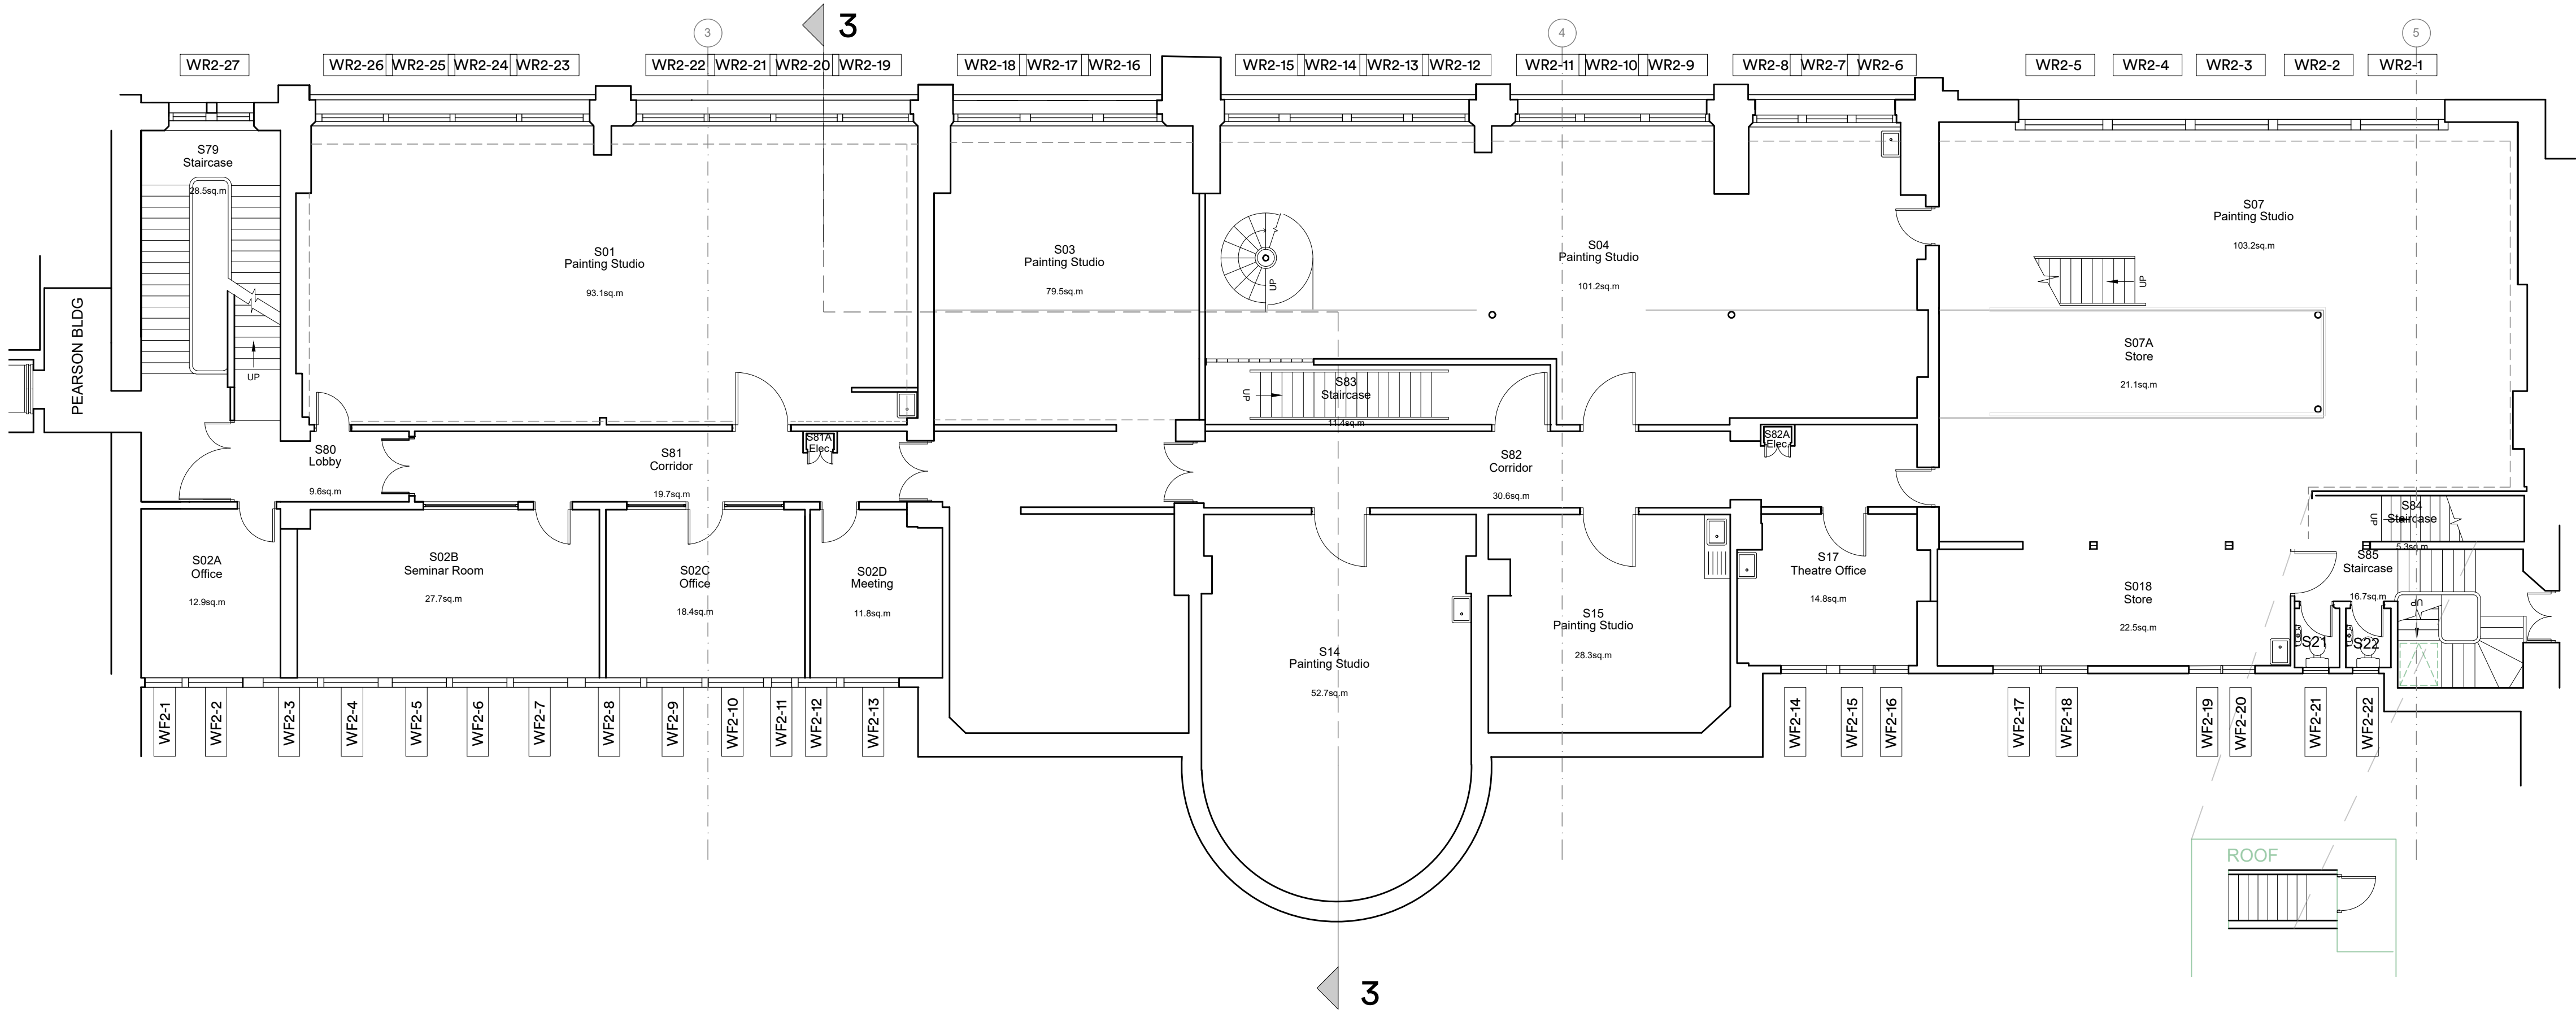


P.01 Issued for Planning		06/01/25	ck
rev.	description	date	drawn
client :			

UCL

project :

The Slade School of Fine Art
Gower St London WC1E 6BT
External Repairs

drawing title :

Second Floor Plan and Mezzanine
As Existing

FulkersBaileyRussell	
London Basingstoke Brighton Bristol Cardiff Kings Hill Manchester	
info@fulkers.co.uk // www.fulkers.co.uk // 020 3735 5792	
proj no : 24 4682	scale: 1:100 @A1
identifier : 4682-FBR-A1-02-DR-A-113	
status: S2 (For Information)	rev no: P.01

