


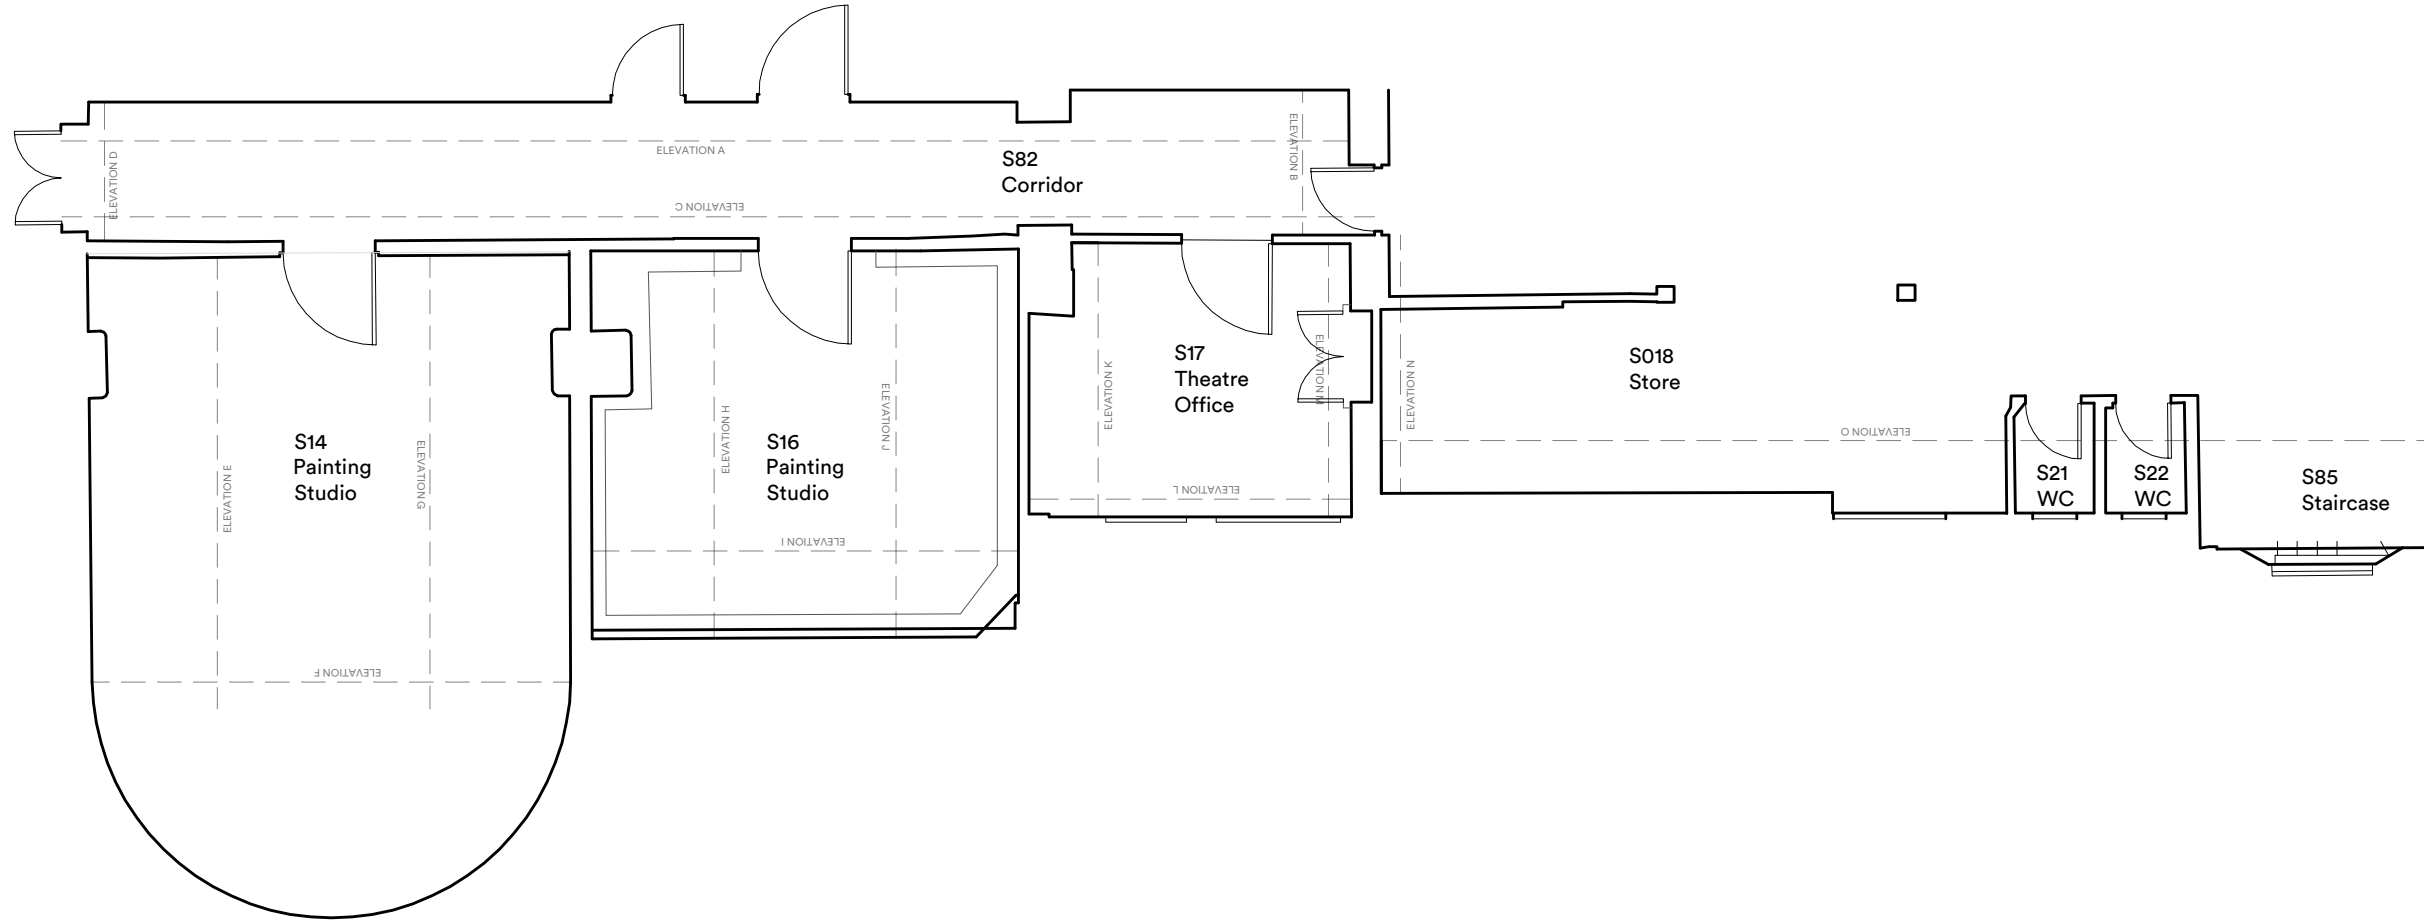

Extract of Second Floor Plan
As Existing

1:100

P.01 Issued for Information			15:01:25	ck
rev.	description	date	drawn	chkd

client :

UCL

project :

The Slade School of Fine Art
Gower St London WC1E 6BT
External Repairs

drawing title :

Extract of Second Floor Plan
As Existing

FulkersBaileyRussell

London | Basingstoke | Brighton | Bristol | Cardiff | Kings Hill | Manchester

info@fulkers.co.uk // www.fulkers.co.uk // 020 3735 5792

proj no :	24 4682	scale:	1:100@A3
-----------	---------	--------	----------

identifier :
4682-FBR-A1-02-DR-A-140

status:	rev no:
S2 (For Information)	P.01

1:100

