

Legend

- LEAD ROOF
- FLAT ASPHALT ROOF
- GLAZED LIGHTS
- PITCHED WESTMORLAND SLATE
- WATER TANK
- ROOFLIGHTS
- INSET GLAZED PANEL
- COPPER ROOF
- RL ROOFLIGHT
- GL GLAZING
- V VENT
- CS11 CHIMNEY STACK NUMBER


P.01 Issued for Planning	06/01/25	ck
rev.	description	date
client :	UCL	

project :
The Slade School of Fine Art
Gower St London WC1E 6BT
External Repairs

drawing title :

Roof Plan
As Existing

FulkersBaileyRussell	
London Basingstoke Brighton Bristol Cardiff Kings Hill Manchester	
info@fulkers.co.uk // www.fulkers.co.uk // 020 3735 5792	
proj no : 24 4682	scale: 1:100 @A1
4682-FBR-A1-03-DR-A-114	
status: S2 (For Information)	rev no: P.01

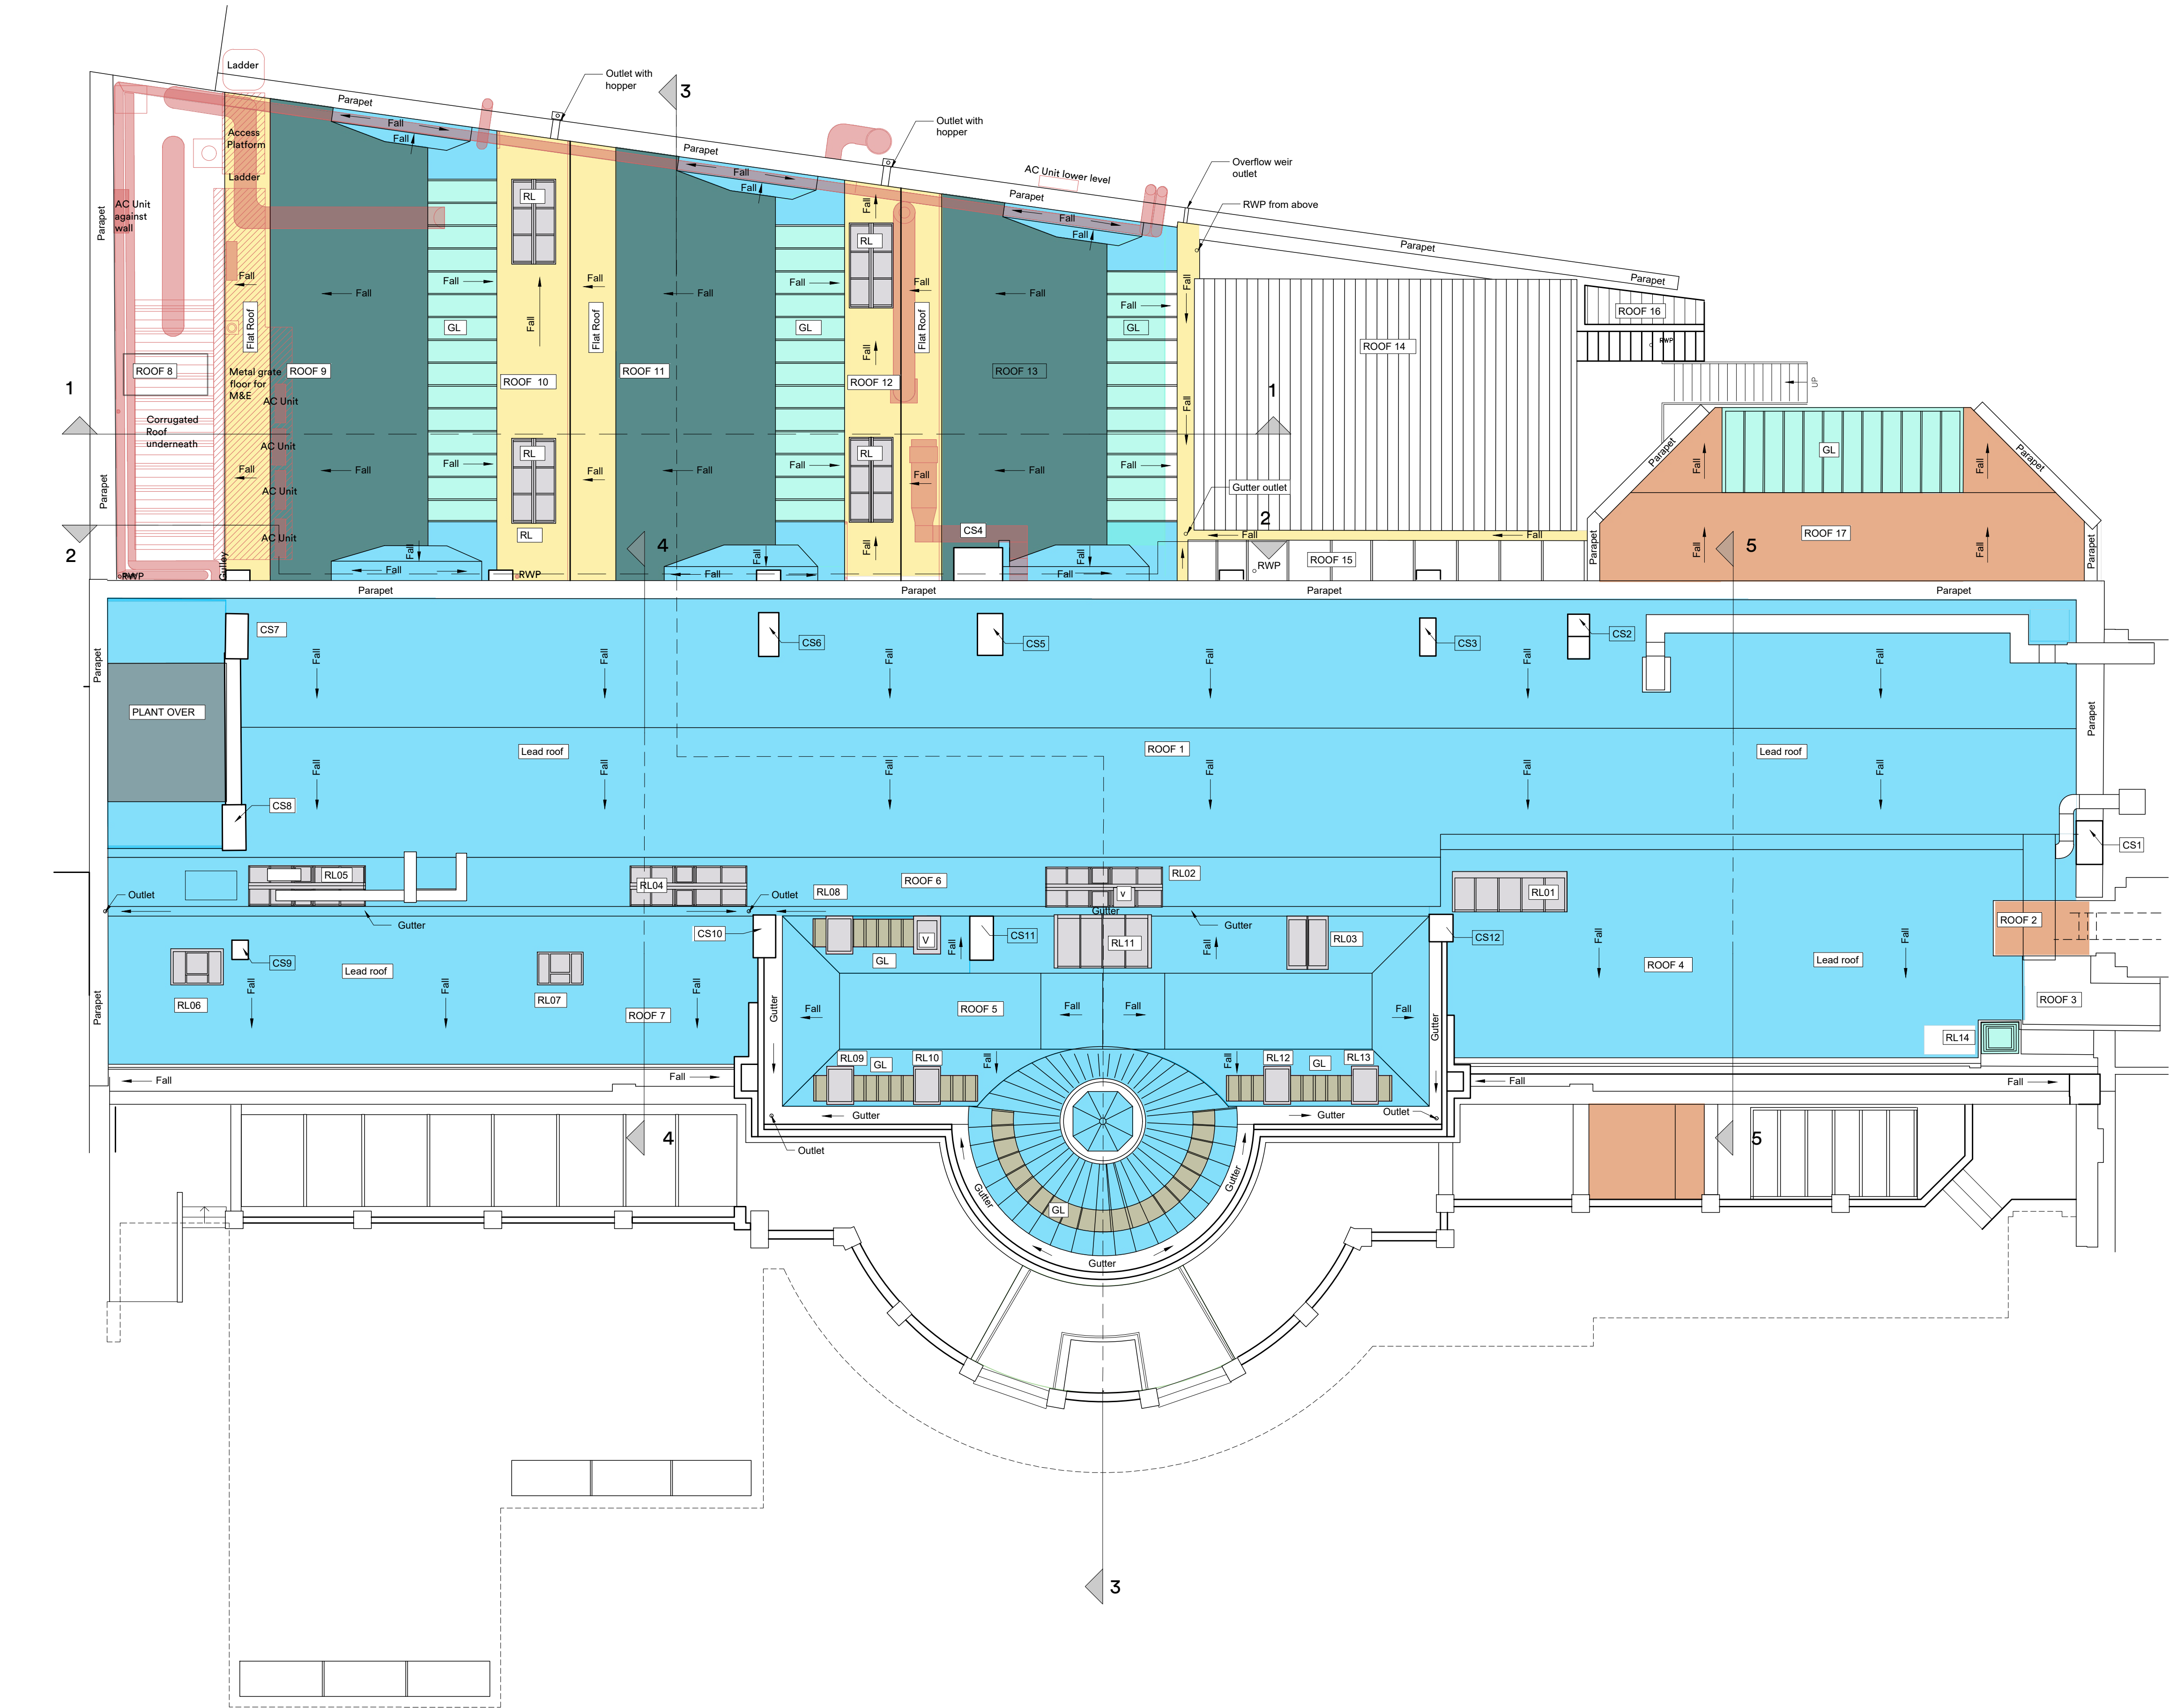

Roof Plan
As Existing

1:100

