


Refer to drawing no. 4682-FBR-A1-XX-DR-A-121-S2-P.01 for Second Floor and Second Floor Mezzanine Elevations

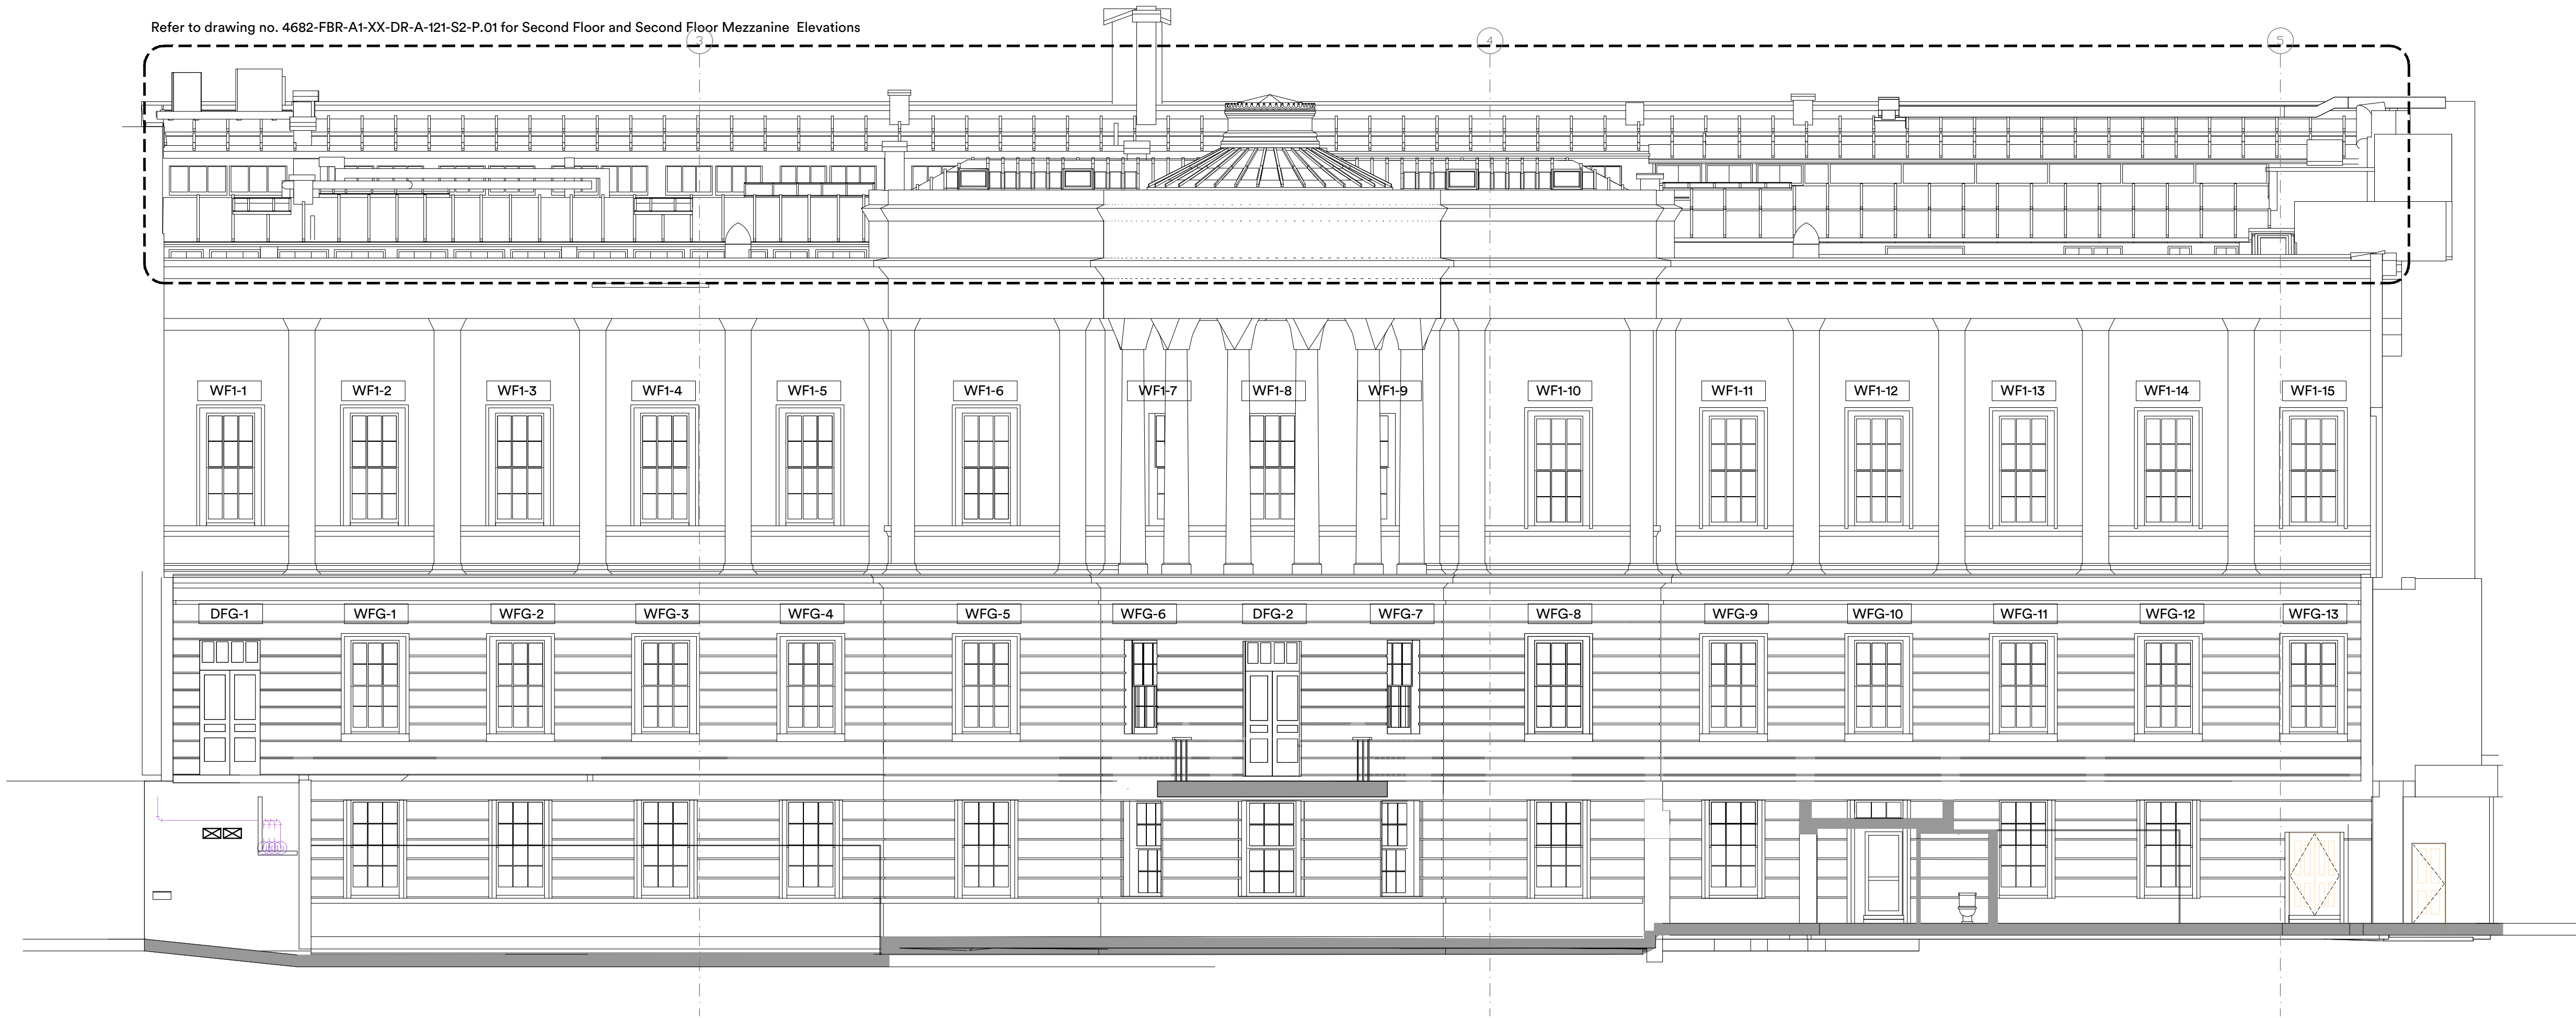

Front Elevation
As Existing

1:100



Rear Elevation
As Existing

1:100



P.01 Issued for Planning			06/01/25	ck
rev.	description	date	drawn	checked

client :

UCL

project :

The Slade School of Fine Art
Gower St London WC1E 6BT
External Repairs

drawing title :

Front and Rear Elevations
As Existing Sheet 1

FulkersBaileyRussell
London | Basingstoke | Brighton | Bristol | Cardiff | Kings Hill | Manchester
info@fulkers.co.uk // www.fulkers.co.uk // 020 3735 5792

proj no : 24 4682
scale: 1:100 @A1

identifier : 4682-FBR-A1-XX-DR-A-120

status:	S2 (For Information)	rev no:	P.01
---------	----------------------	---------	------