



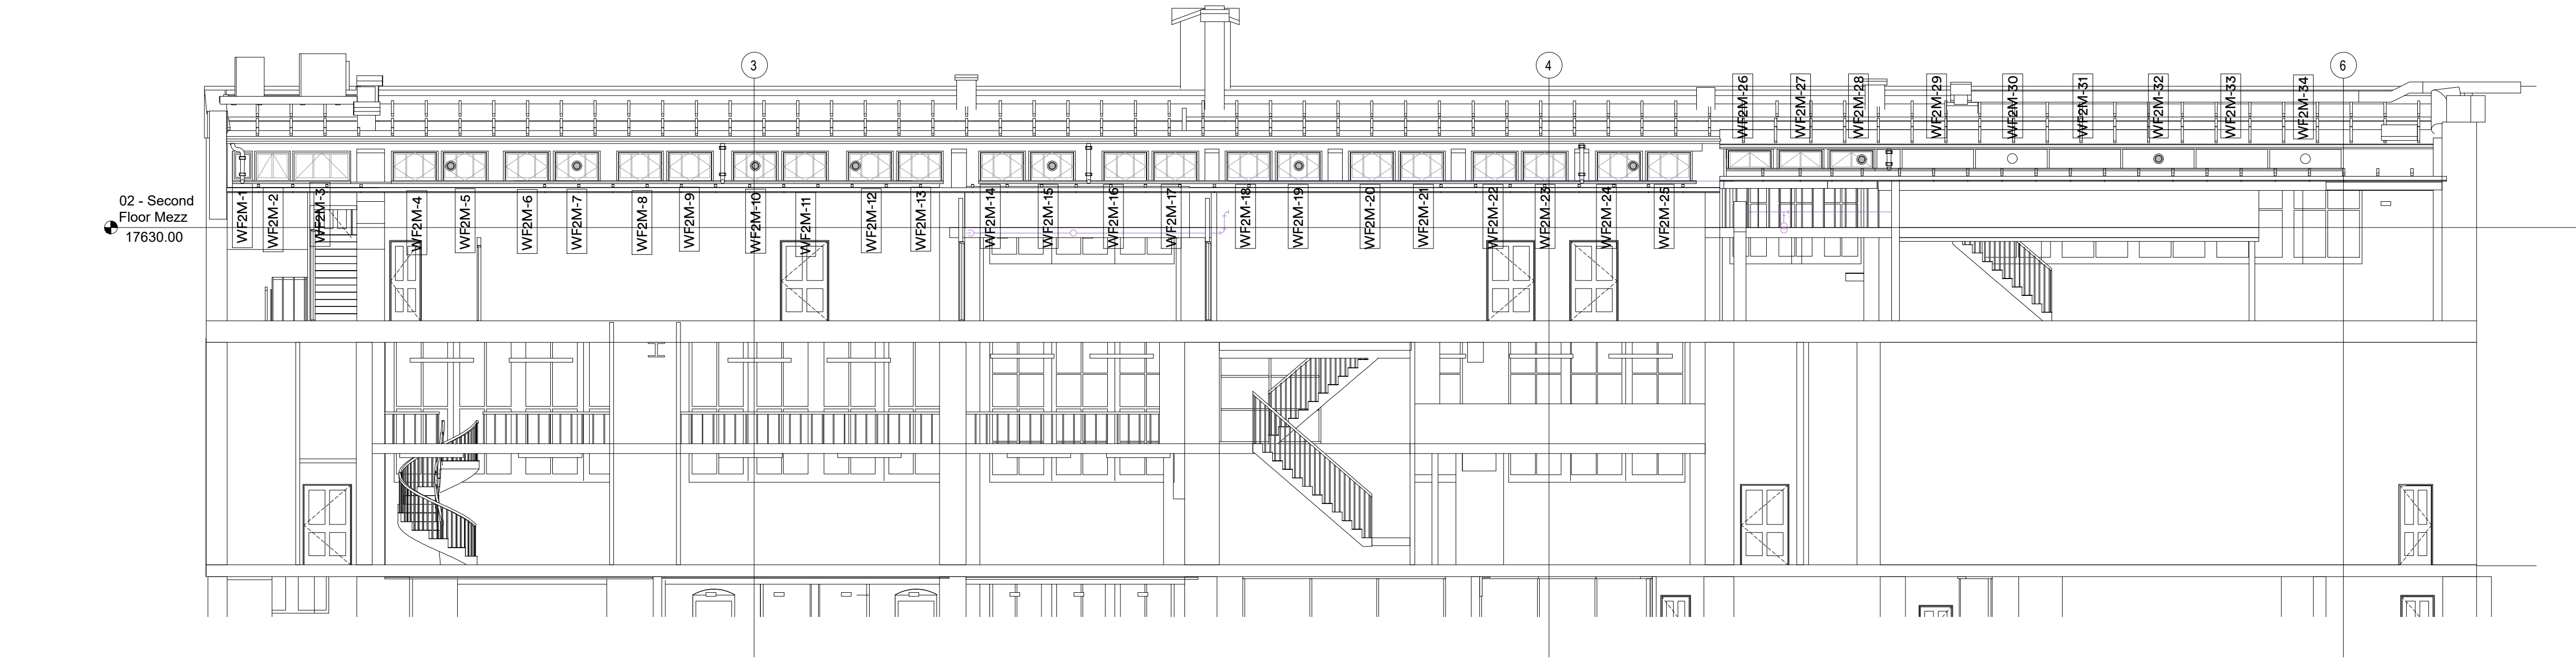

Second Floor Mezzanine Front Elevation
As Existing

1:100

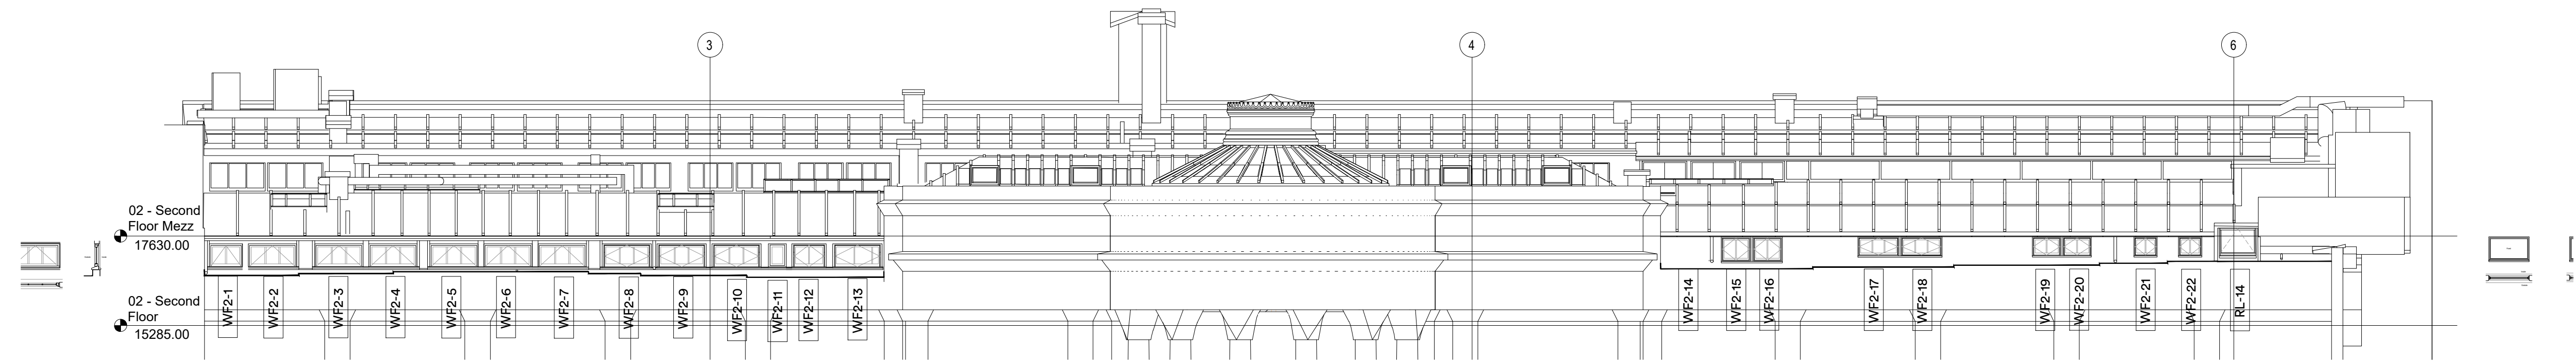

Second Floor Front Elevation
As Existing

1:100

P.01 Issued for Planning			06:01:25	ck
rev.	description	date	drawn	checked

client :

UCL

project :

The Slade School of Fine Art
Gower St London WC1E 6BT
External Repairs

drawing title :

Second Floor and Second Floor
Mezzanine Elevations
As Existing Sheet 2

FulkersBaileyRussell
London | Basingstoke | Brighton | Bristol | Cardiff | Kings Hill | Manchester
info@fulkers.co.uk // www.fulkers.co.uk // 020 3735 5792

proj no :	24 4682	scale:	1:100 @A1
-----------	---------	--------	-----------

identifier :	4682-FBR-A1-XX-DR-A-121
--------------	-------------------------

status:	S2 (For Information)	rev no:	P.01
---------	----------------------	---------	------

