



Ground Floor Plan
As Proposed

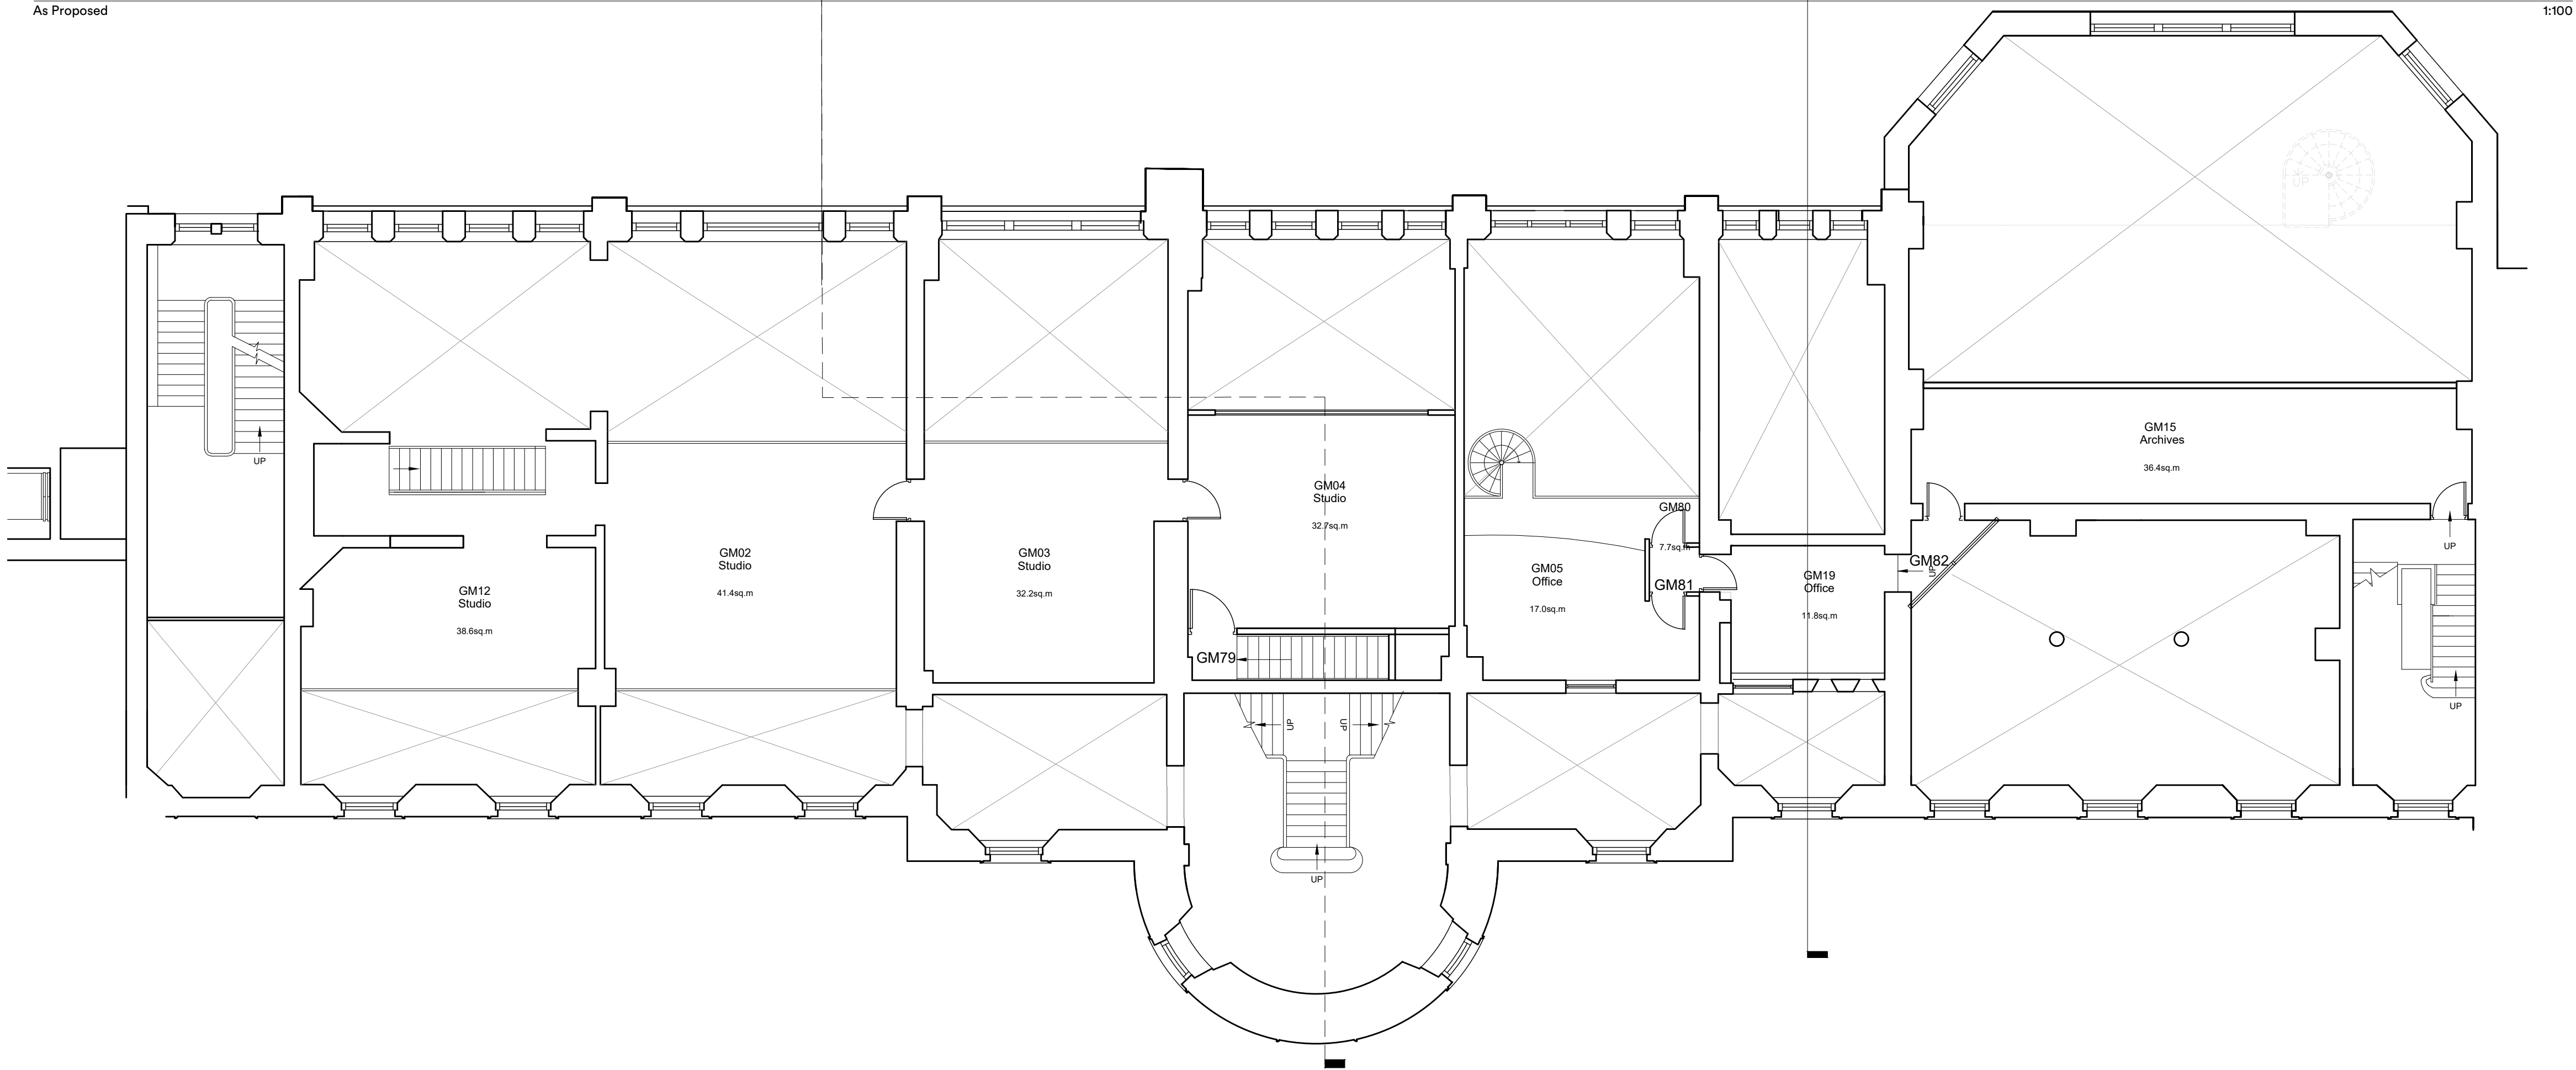

Ground Mezzanine Plan
As Proposed

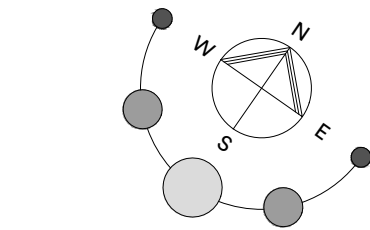

Legend

- Carefully remove rainwater and SVP riser cupboards to clause C20. Provisional works
- Carefully remove rainwater and SVP riser cupboards to clause C20.

Please refer to BDP drawings

P01	Issued for Planning	06/01/25	ck	rc
rev.	description	date	drawn	checked
client :	UCL			

project :
**The Slade School of Fine Art
Gower St London WC1E 6BT
External Repairs**

drawing title :
**Ground Floor Plan and Mezzanine
Demolitions**

FulkersBaileyRussell	
London Basingstoke Brighton Bristol Cardiff Kings Hill Manchester	
info@fulkers.co.uk // www.fulkers.co.uk // 020 3735 5792	
proj no : 24 4682	scale: 1:100 @A1
identifier : 4682-FBR-A1-00-DR-A-202	
status: S2 (For Information)	rev no: P01

