




First Floor Plan  
As Proposed

1:100

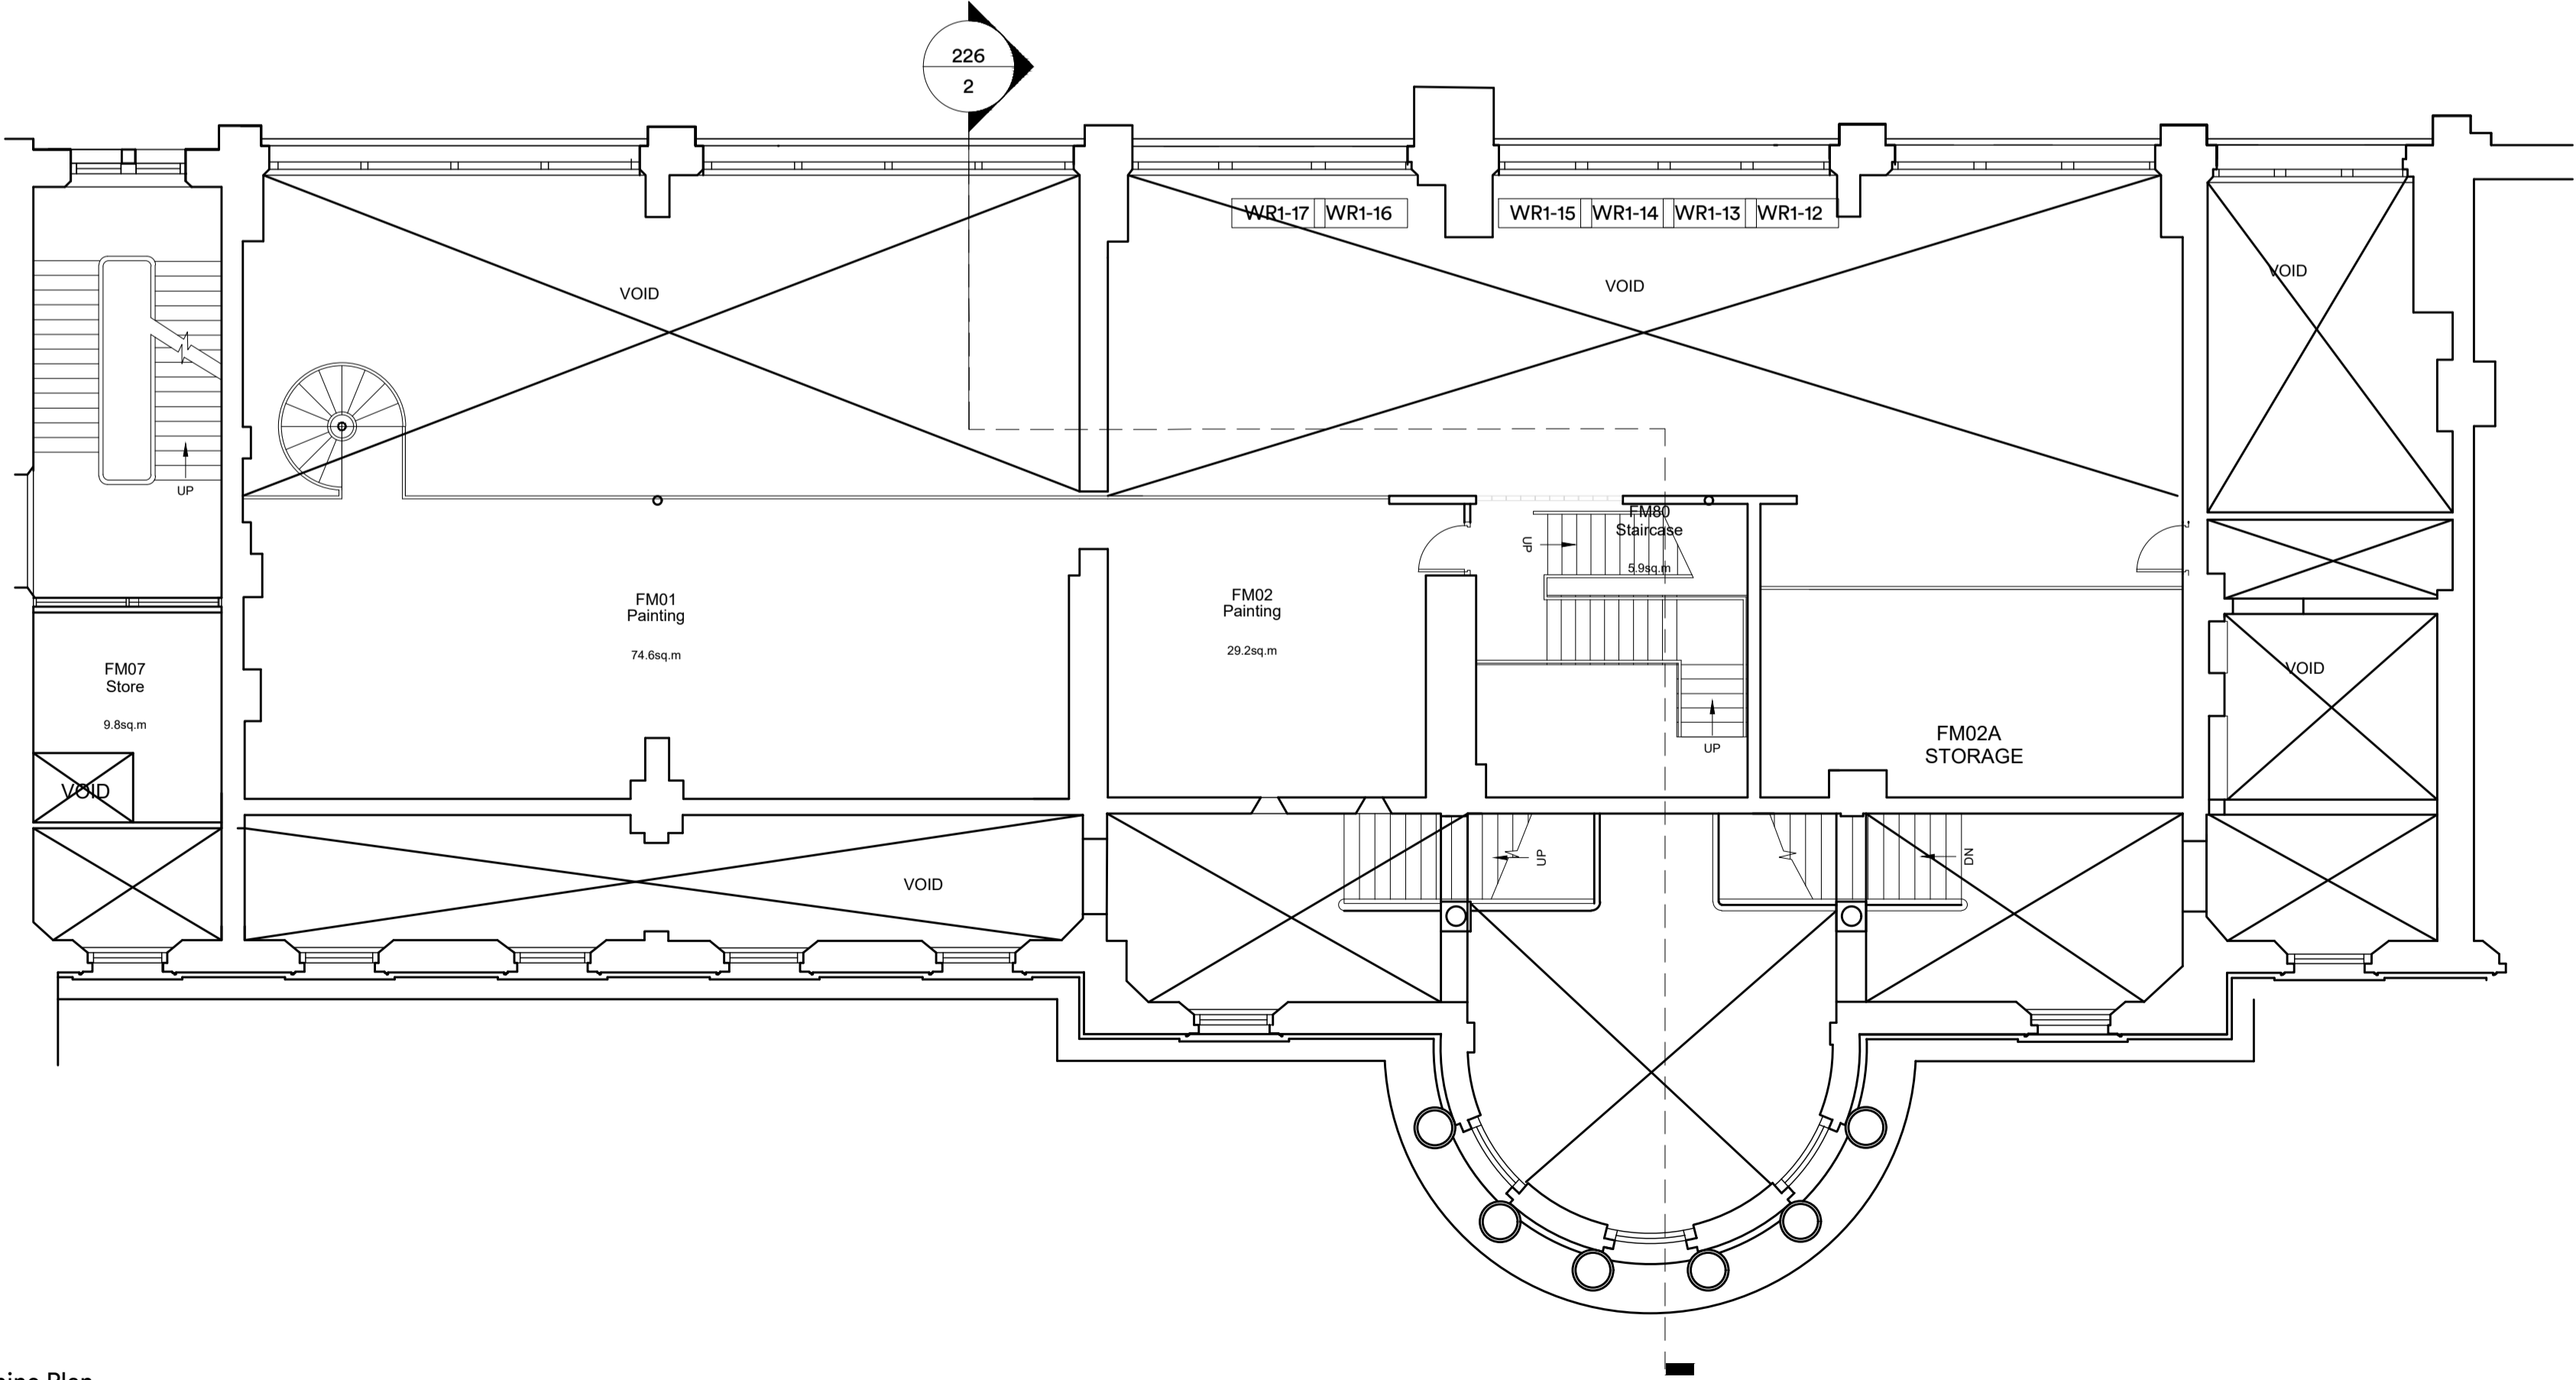

First Mezzanine Plan  
As Proposed

1:100

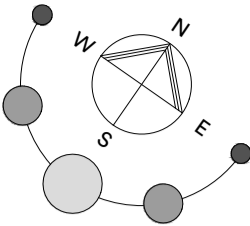 

#### Legend

- Carefully remove rainwater and SVP riser cupboards to clause C20. Provisional works
- Carefully remove rainwater and SVP riser cupboards to clause C20.

Please refer to BDP drawings

P.01 Issued for Planning	06/01/25	ck	rc
rev.	description	date	drawn

client :

UCL

project :

The Slade School of Fine Art  
Gower St London WC1E 6BT  
External Repairs

drawing title :

First Floor Plan and Mezzanine  
Demolition Plans

**FulkersBaileyRussell**

London | Basingstoke | Brighton | Bristol | Cardiff | Kings Hill | Manchester  
info@fulkers.co.uk // www.fulkers.co.uk // 020 3735 5792

proj no :	scale:
24 4682	1:100 @A1

identifier :  
4682-FBR-A1-01-DR-A-203

status:	rev no:
S2 (For Information)	P.01